



標準断面図

S=1:50

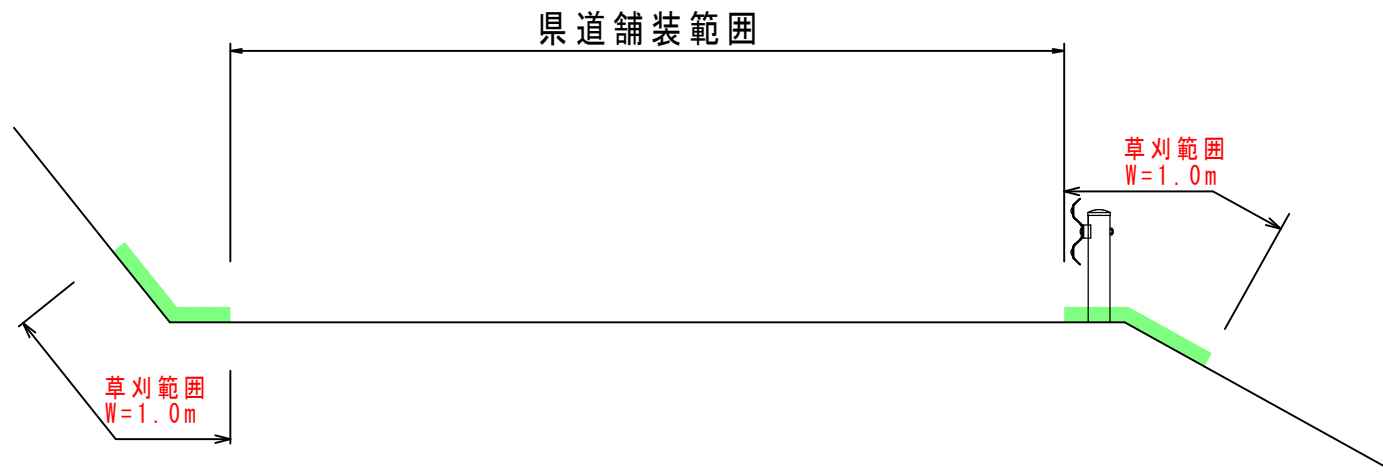


平面図

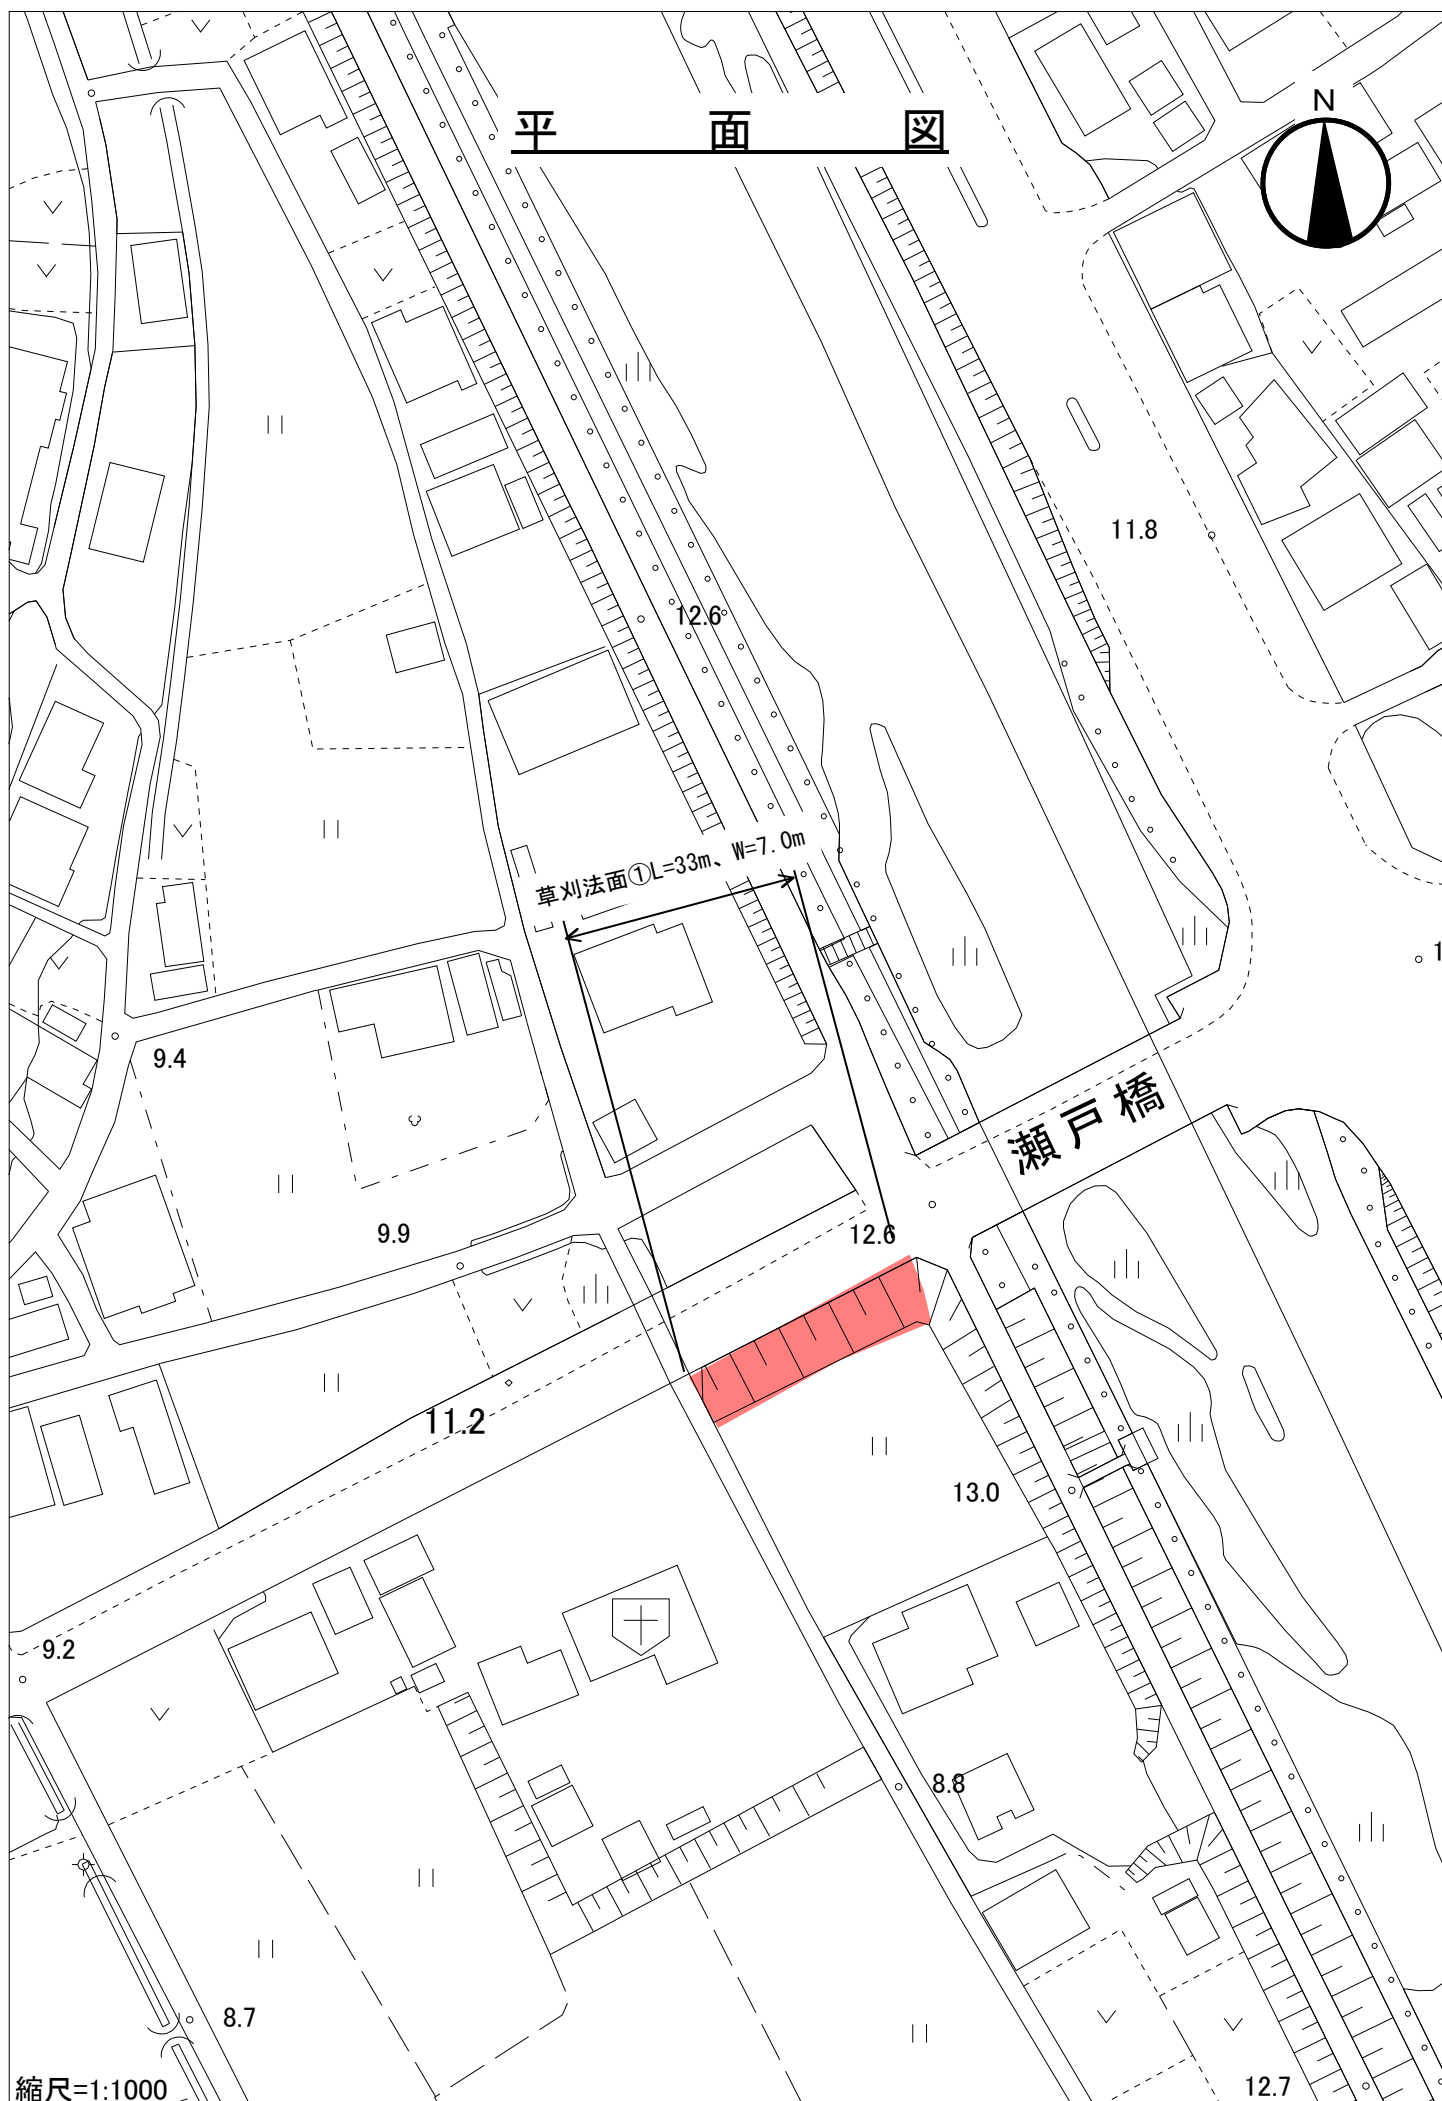

縮尺=1:1000

平面図

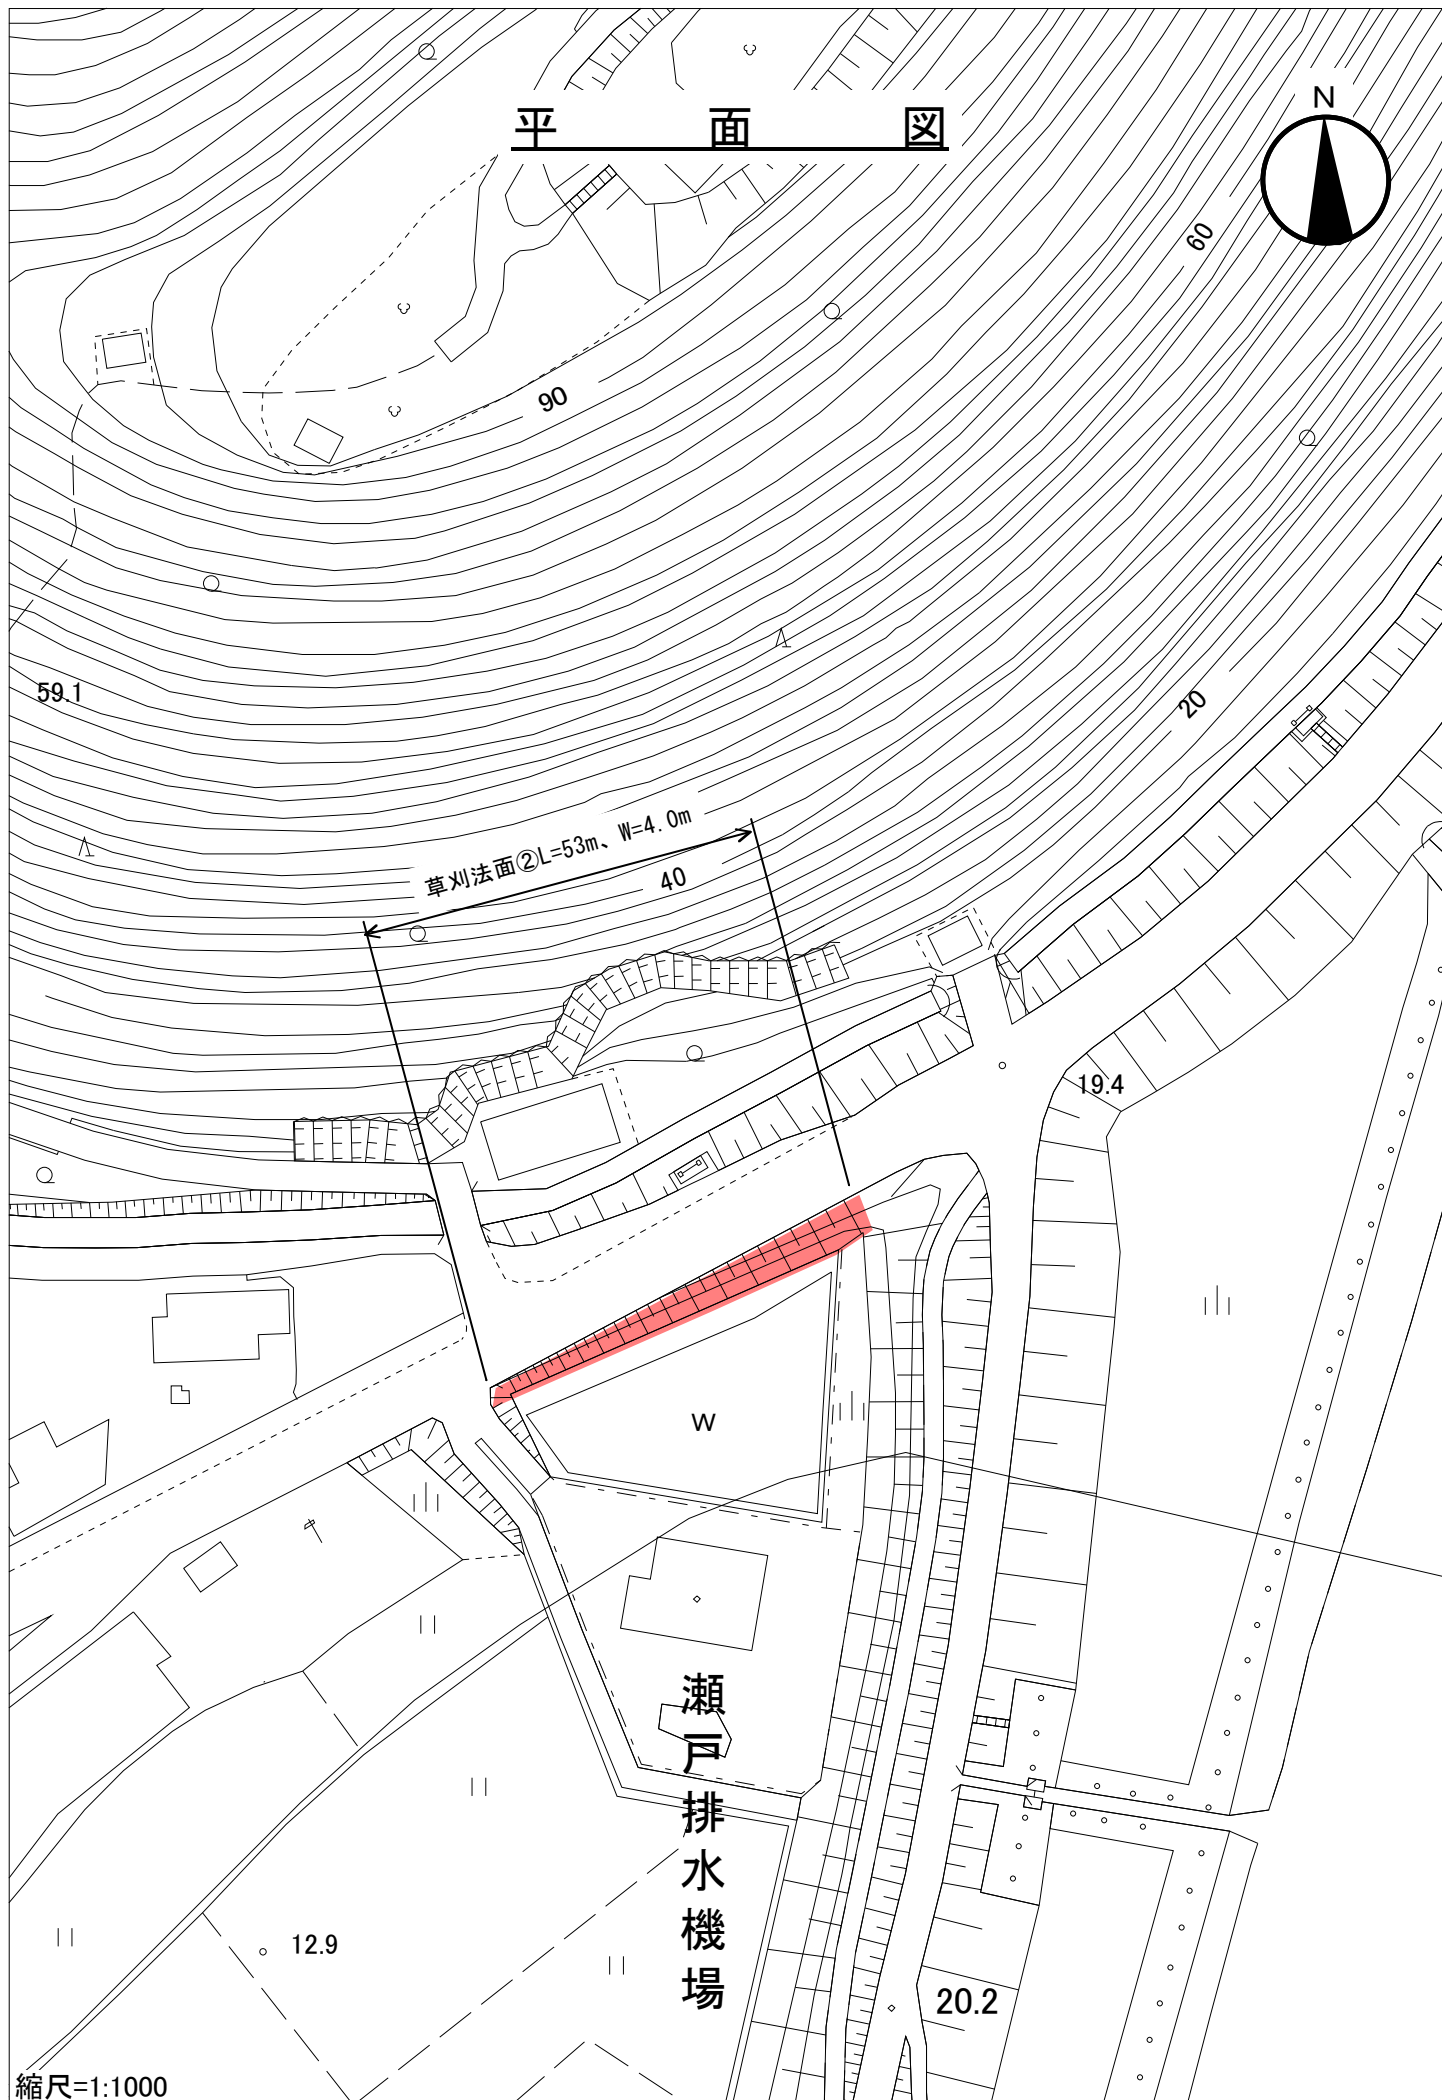

縮尺=1:1000