



位置図

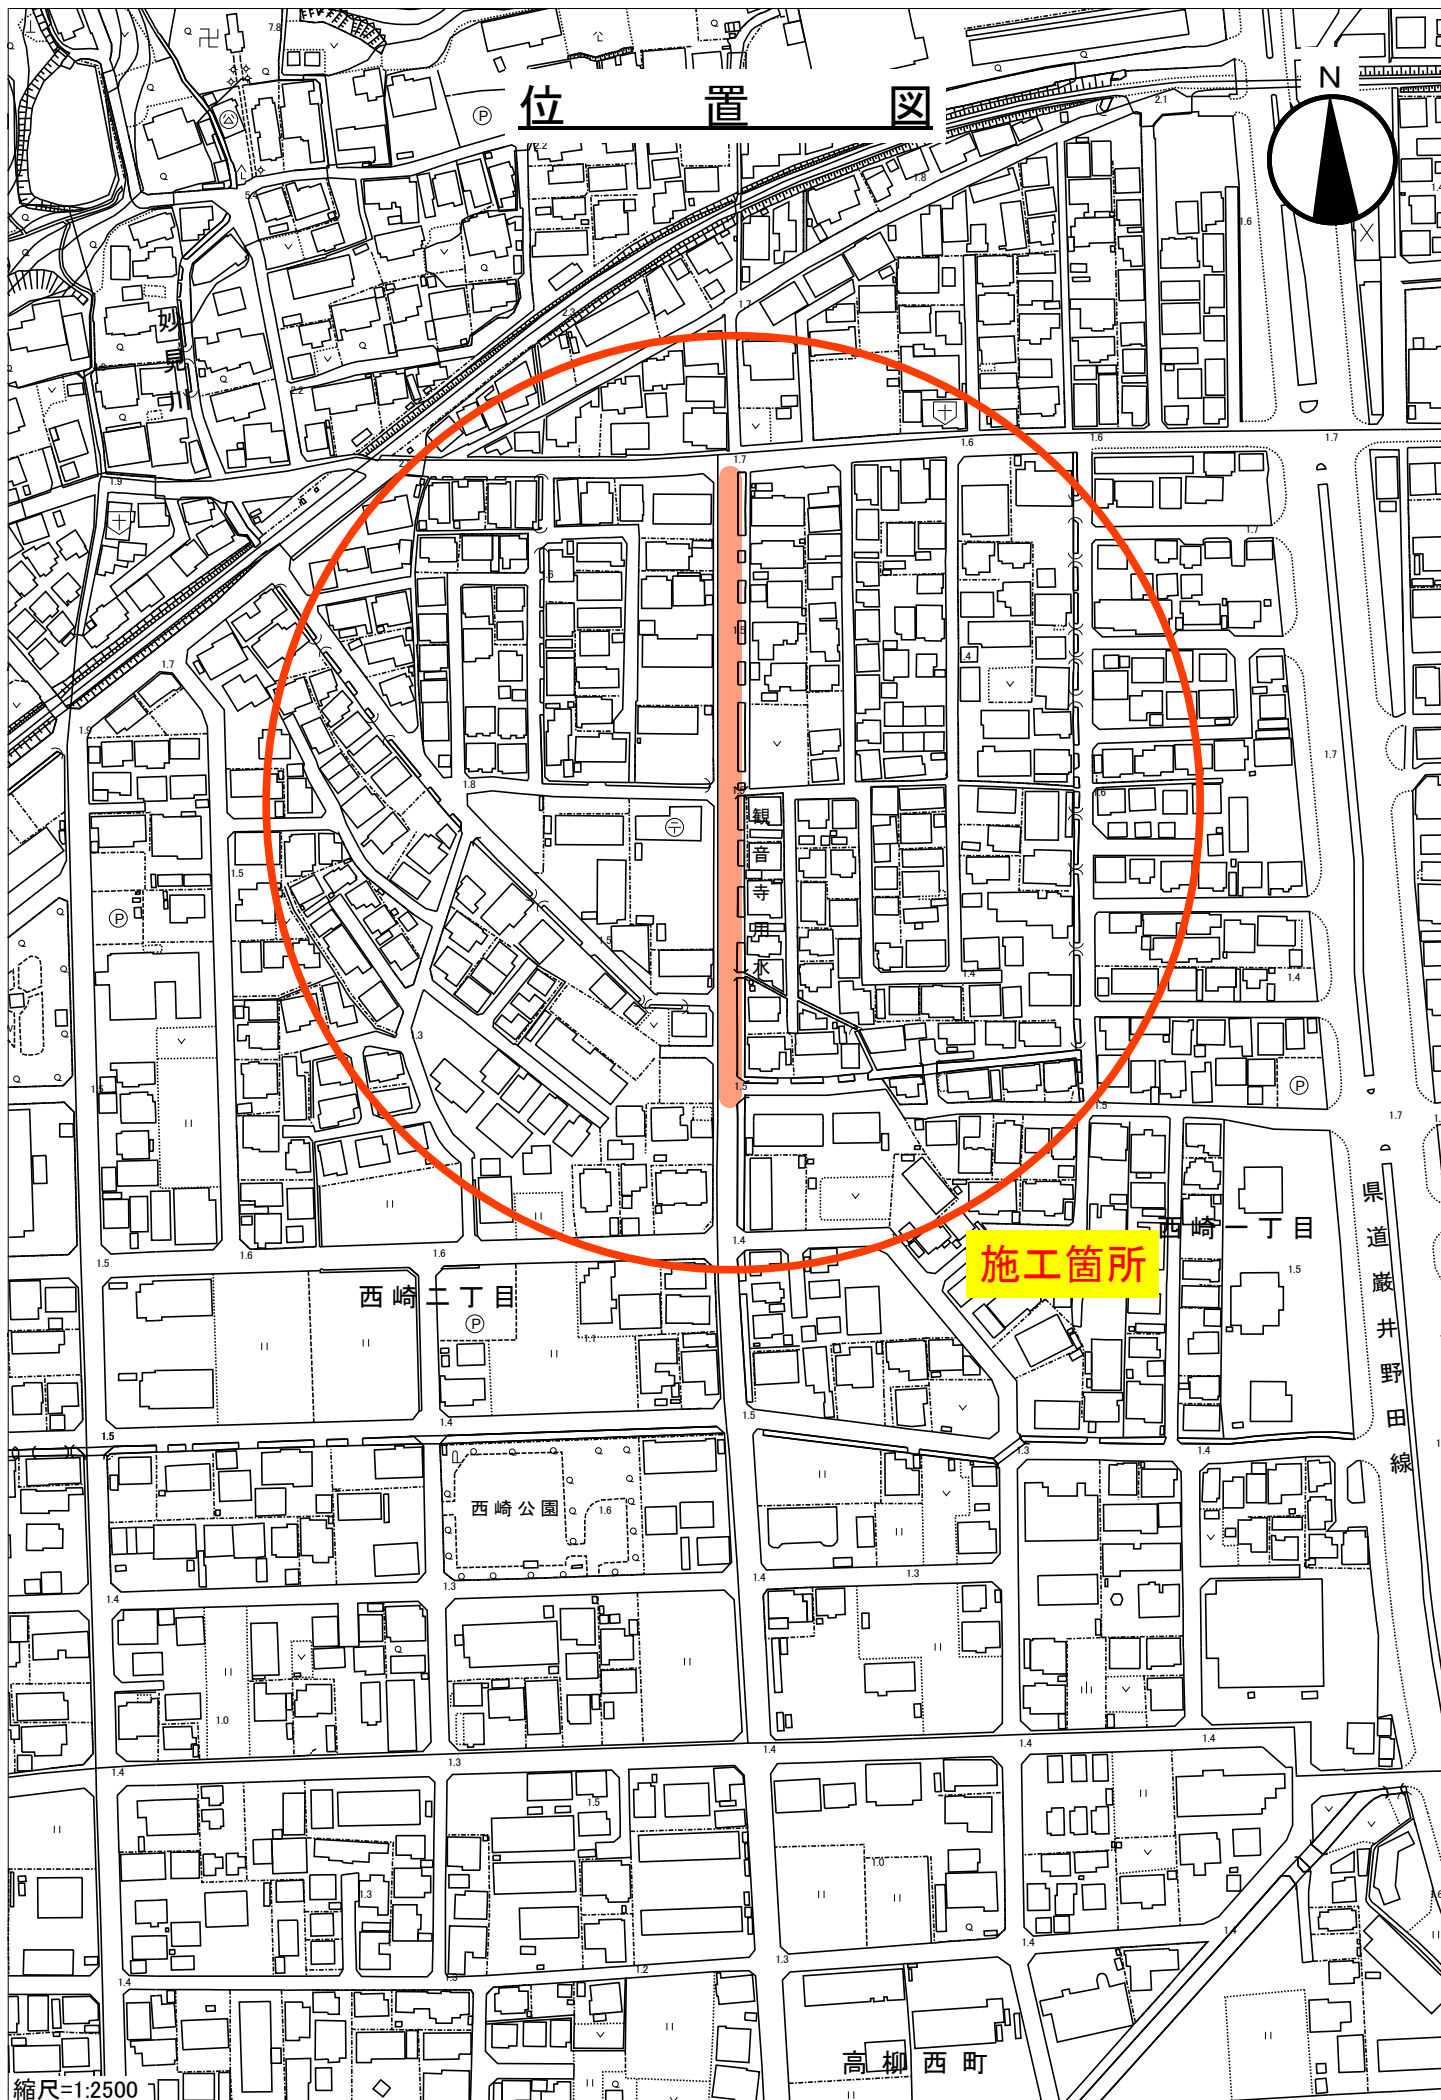

施工箇所

縮尺=1:2500

平面図 S=1/1000

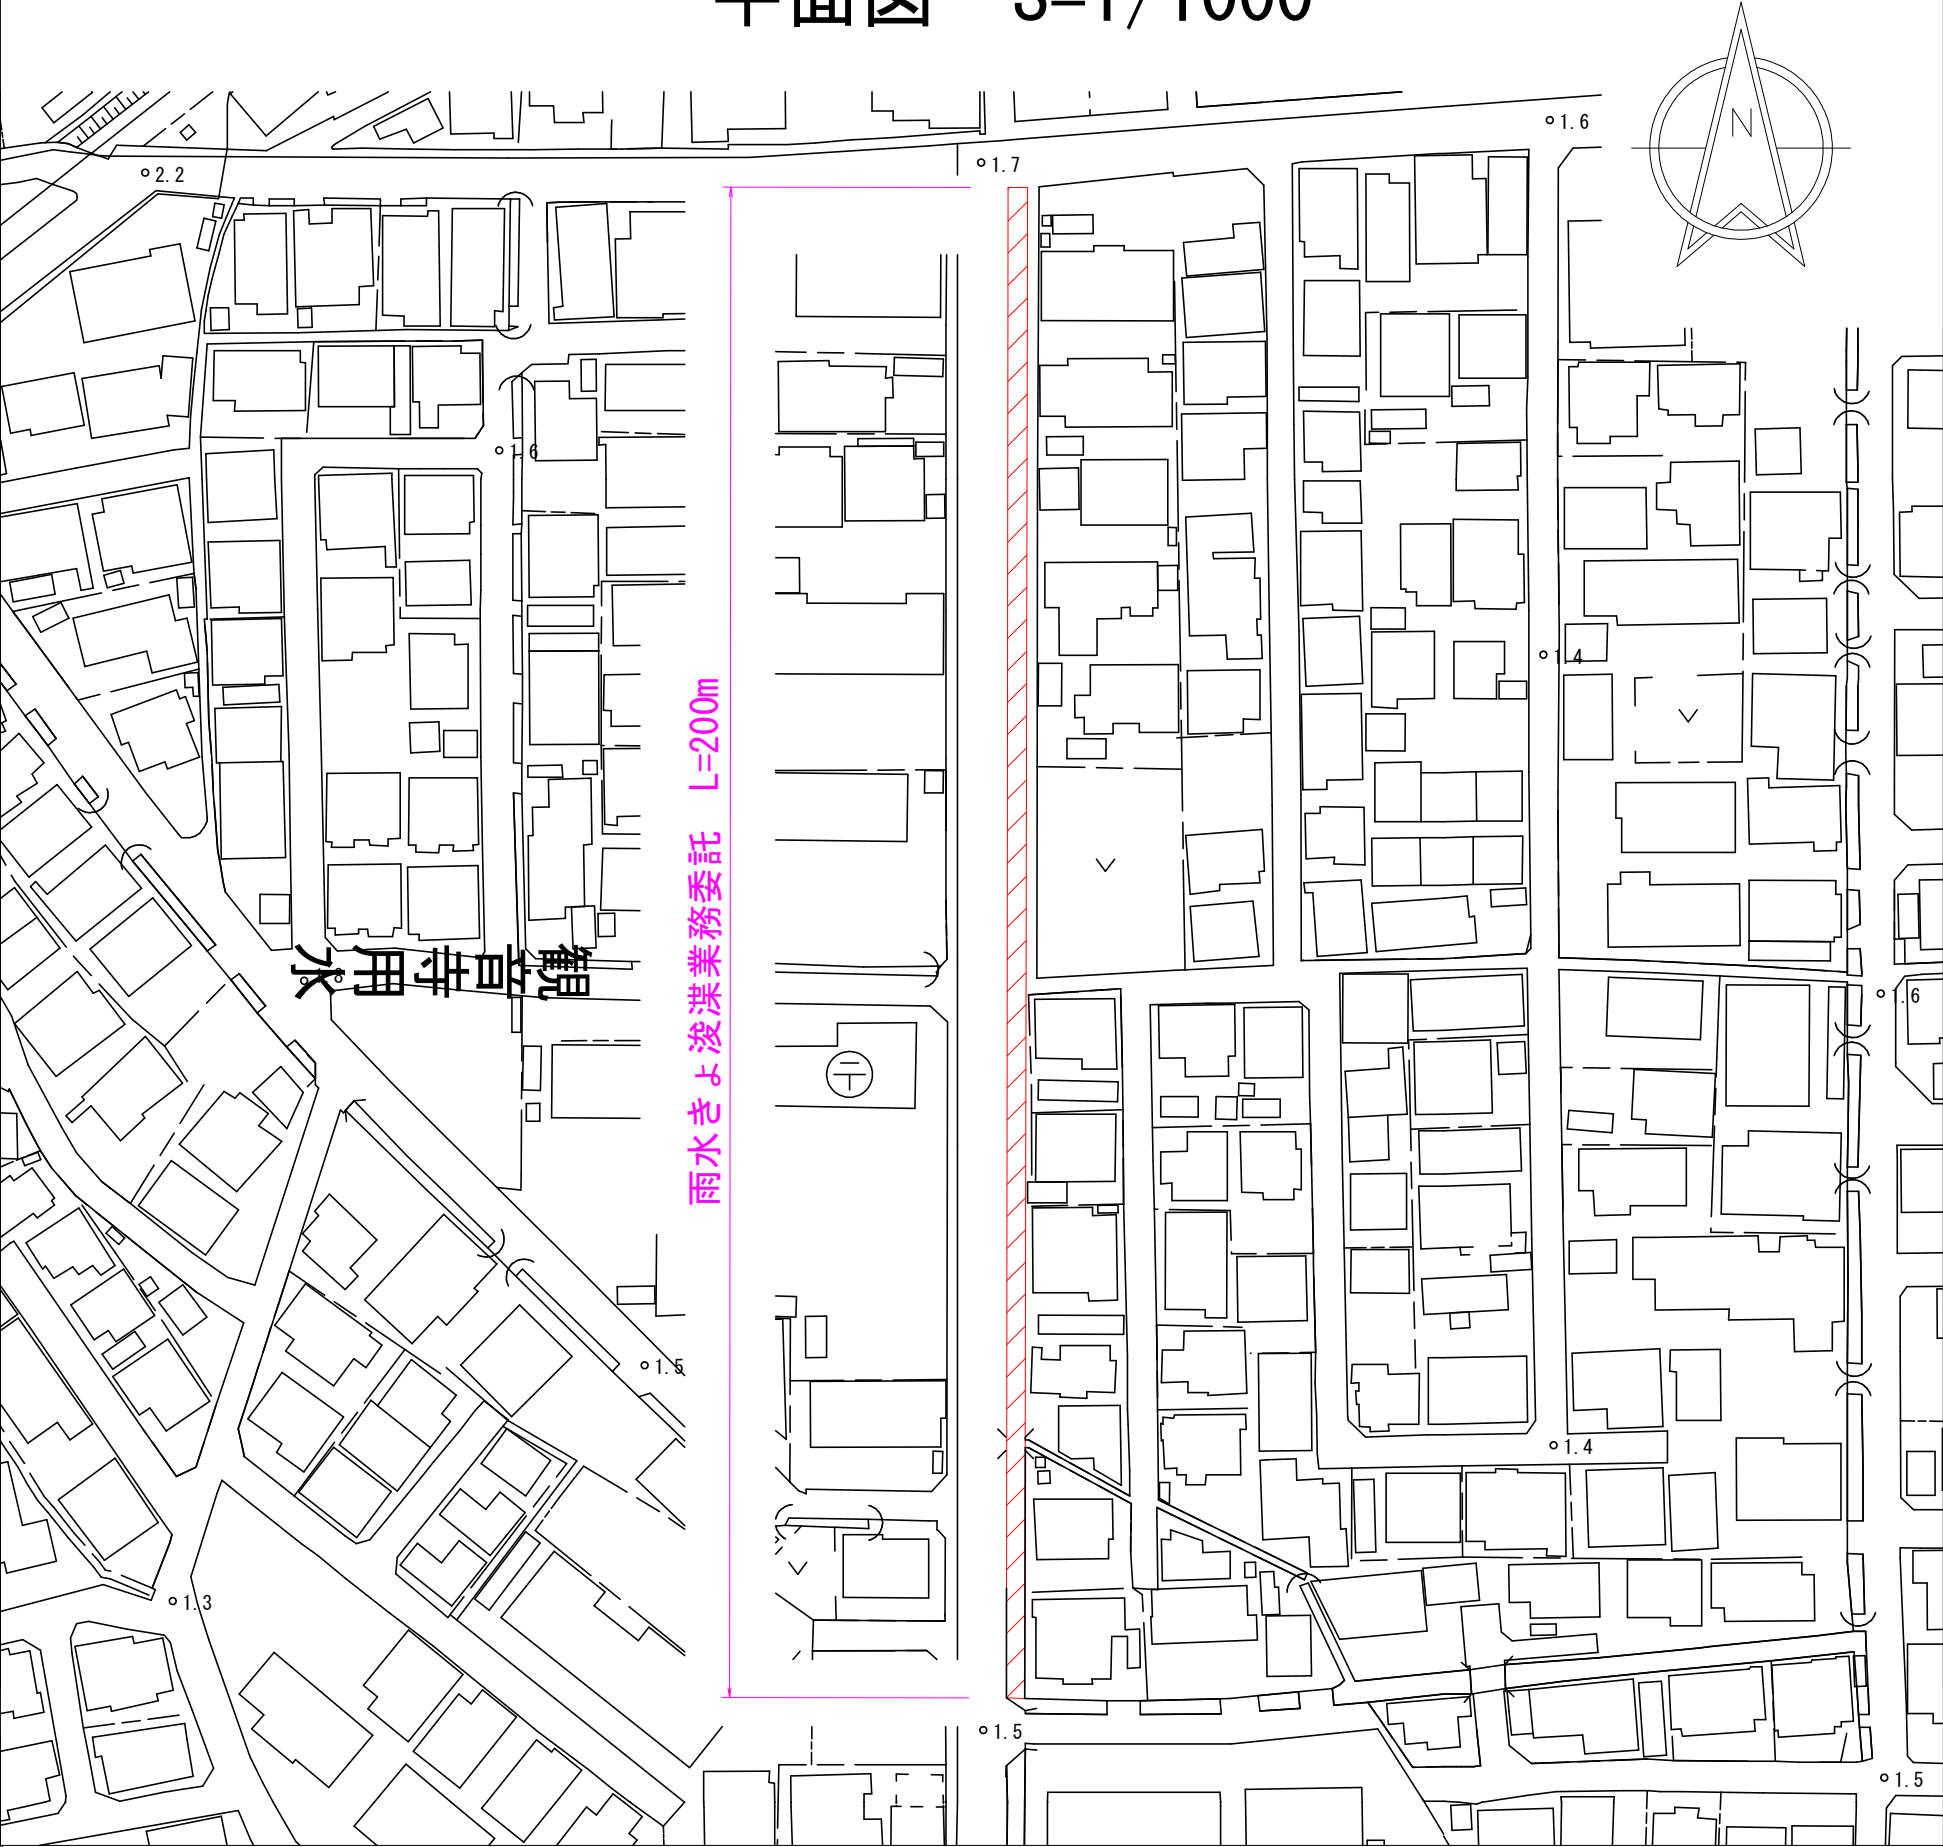

断面図 S=1/20

