










詳細図 A
A=221m²

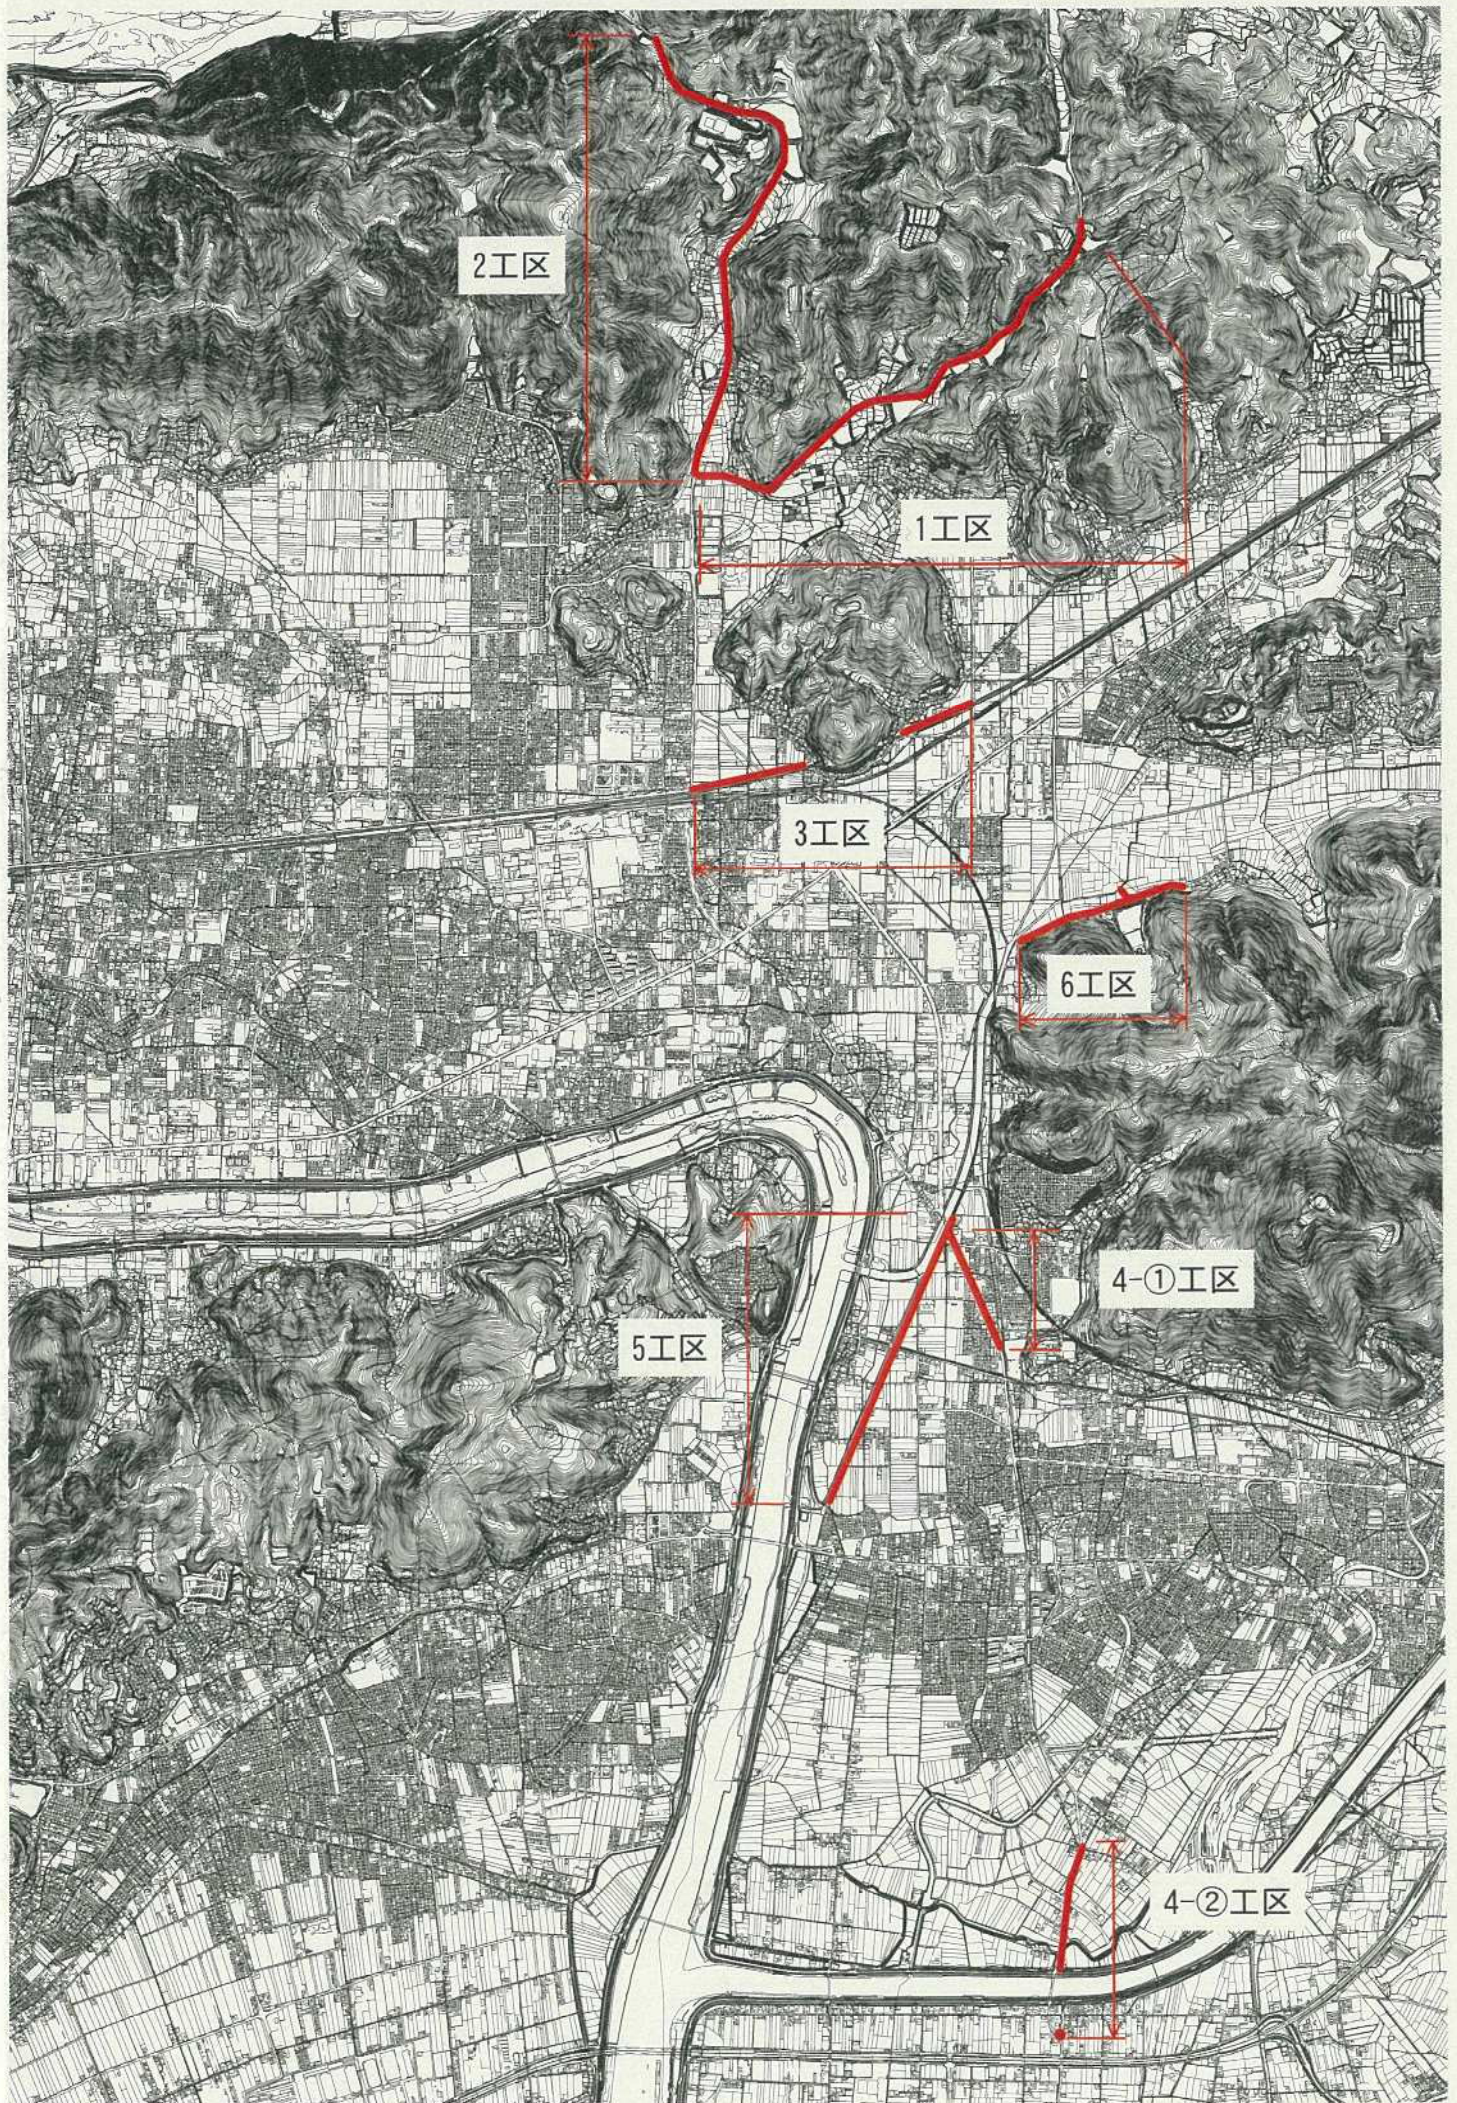

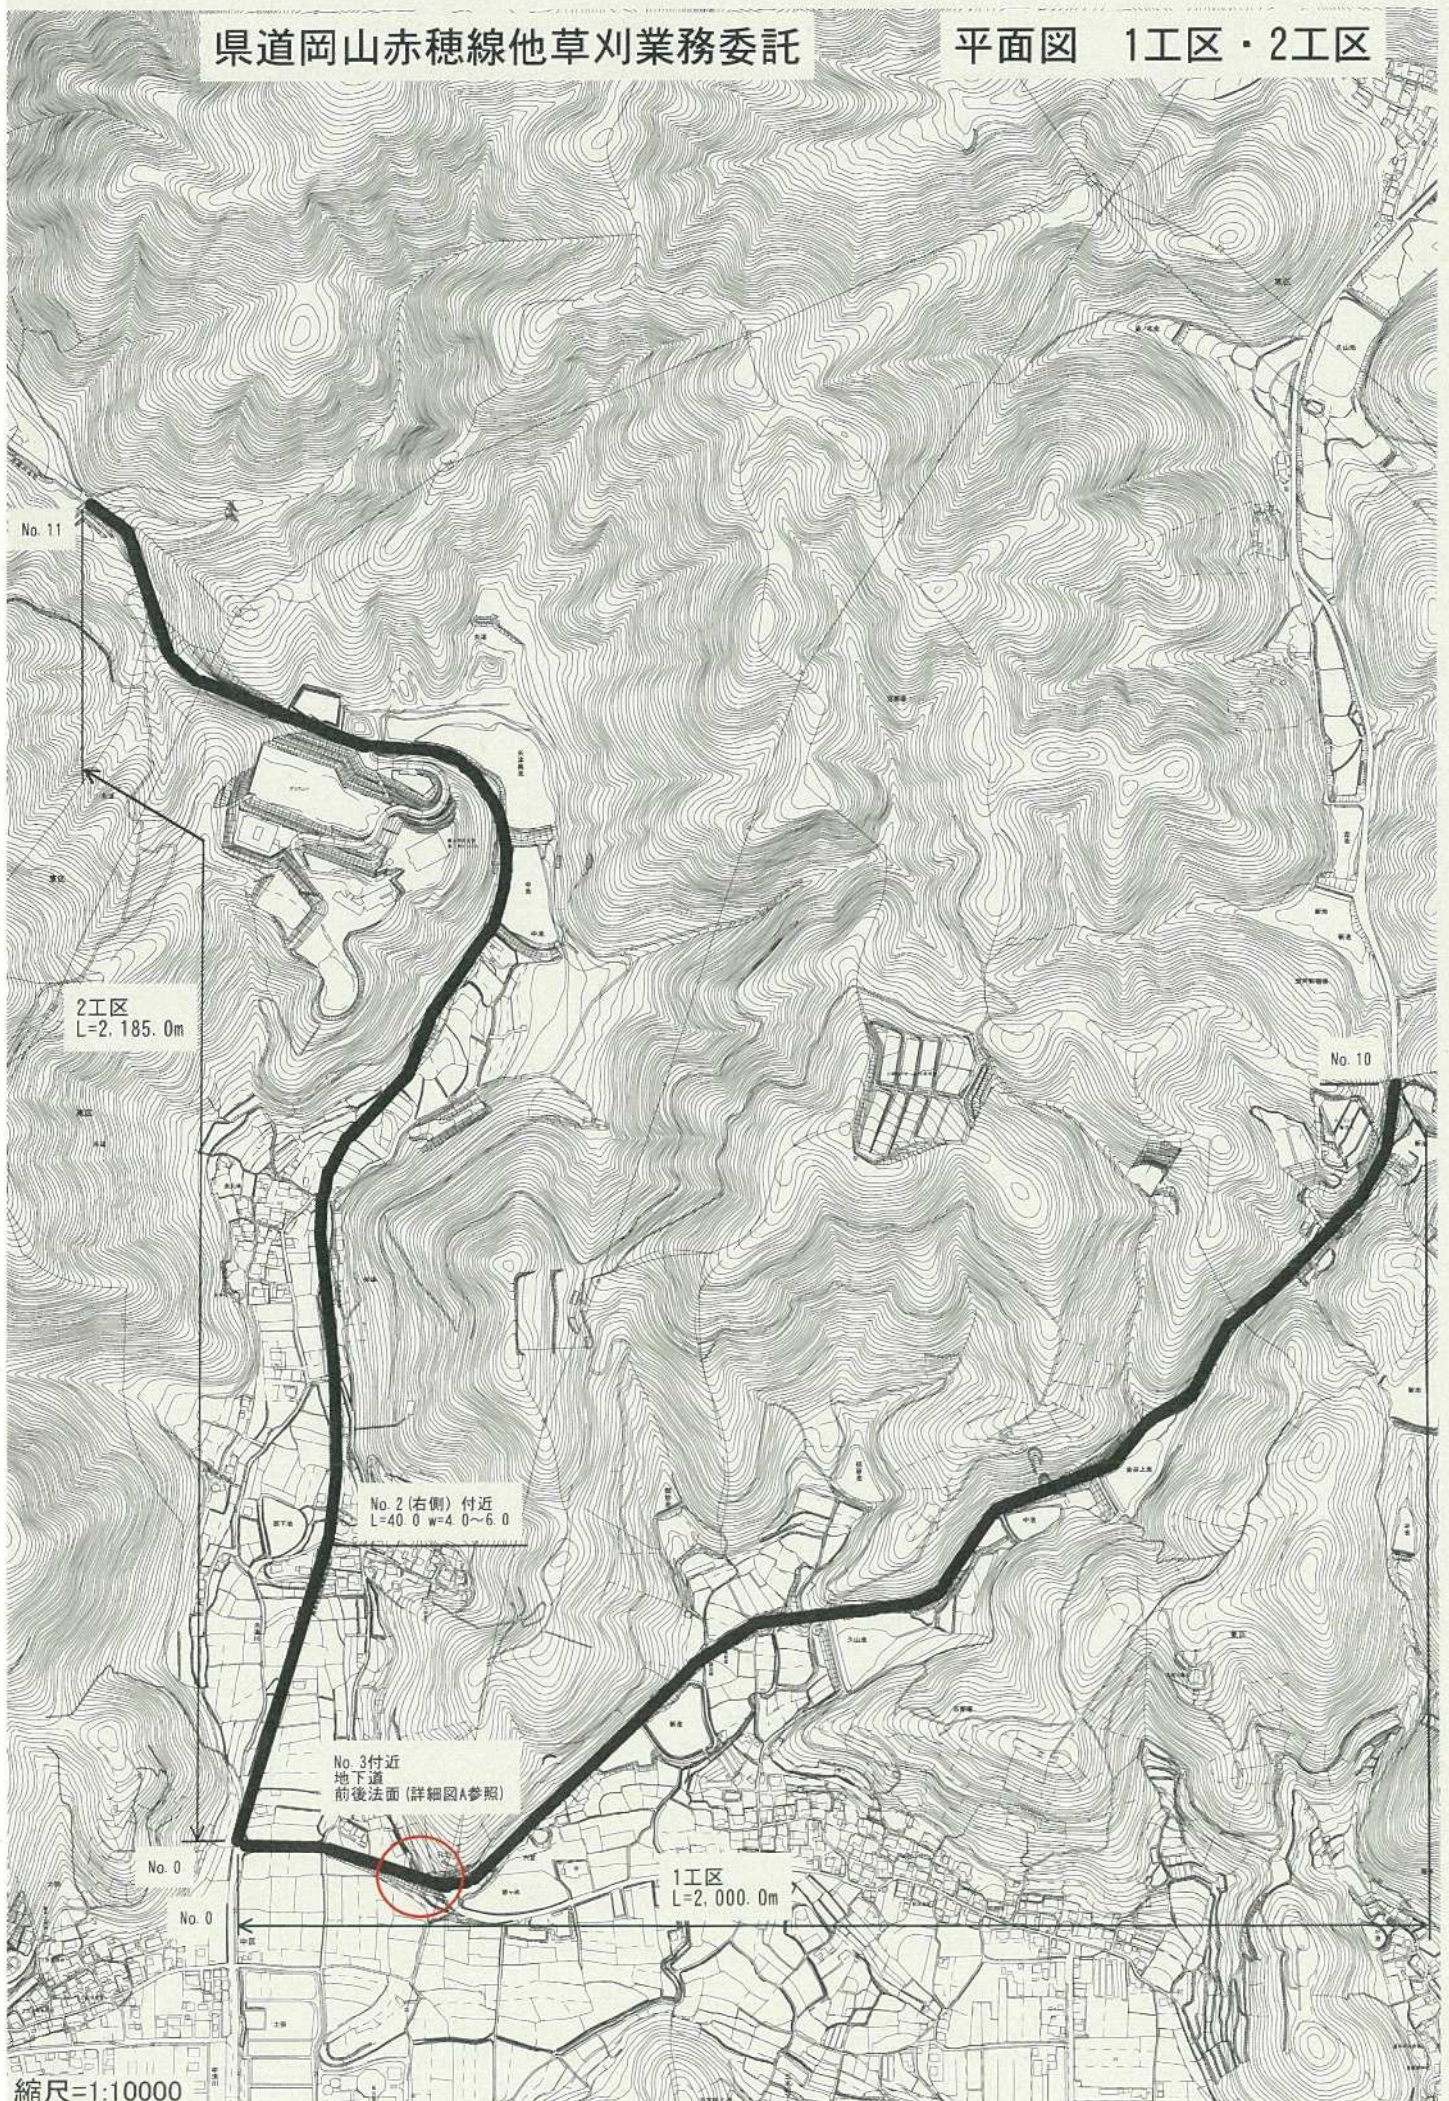


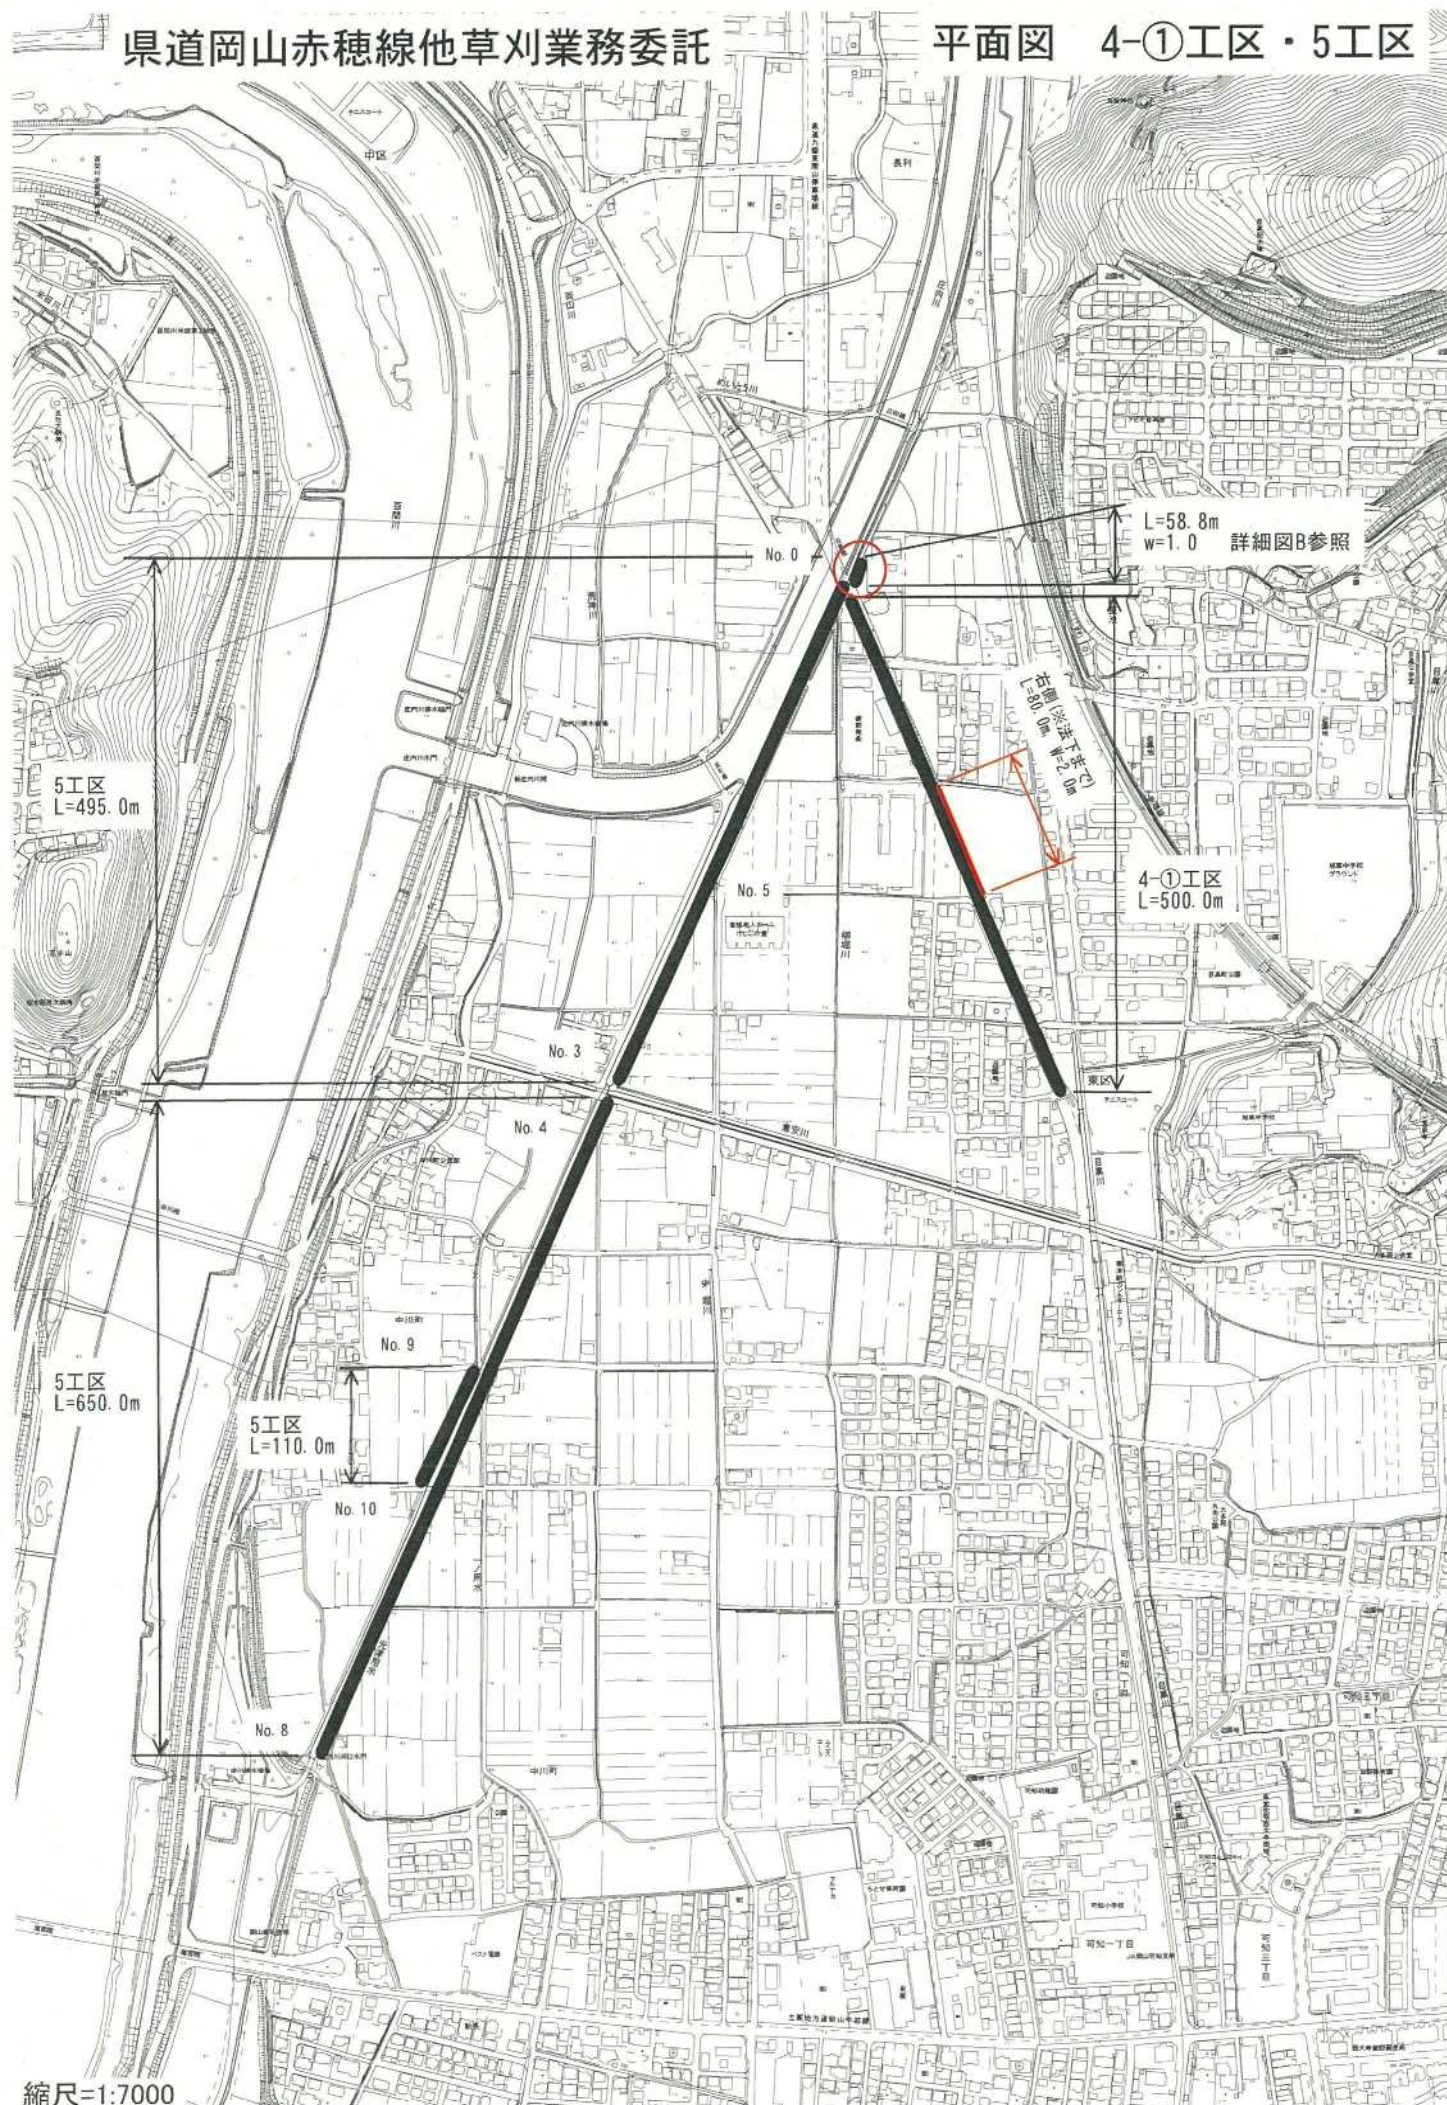

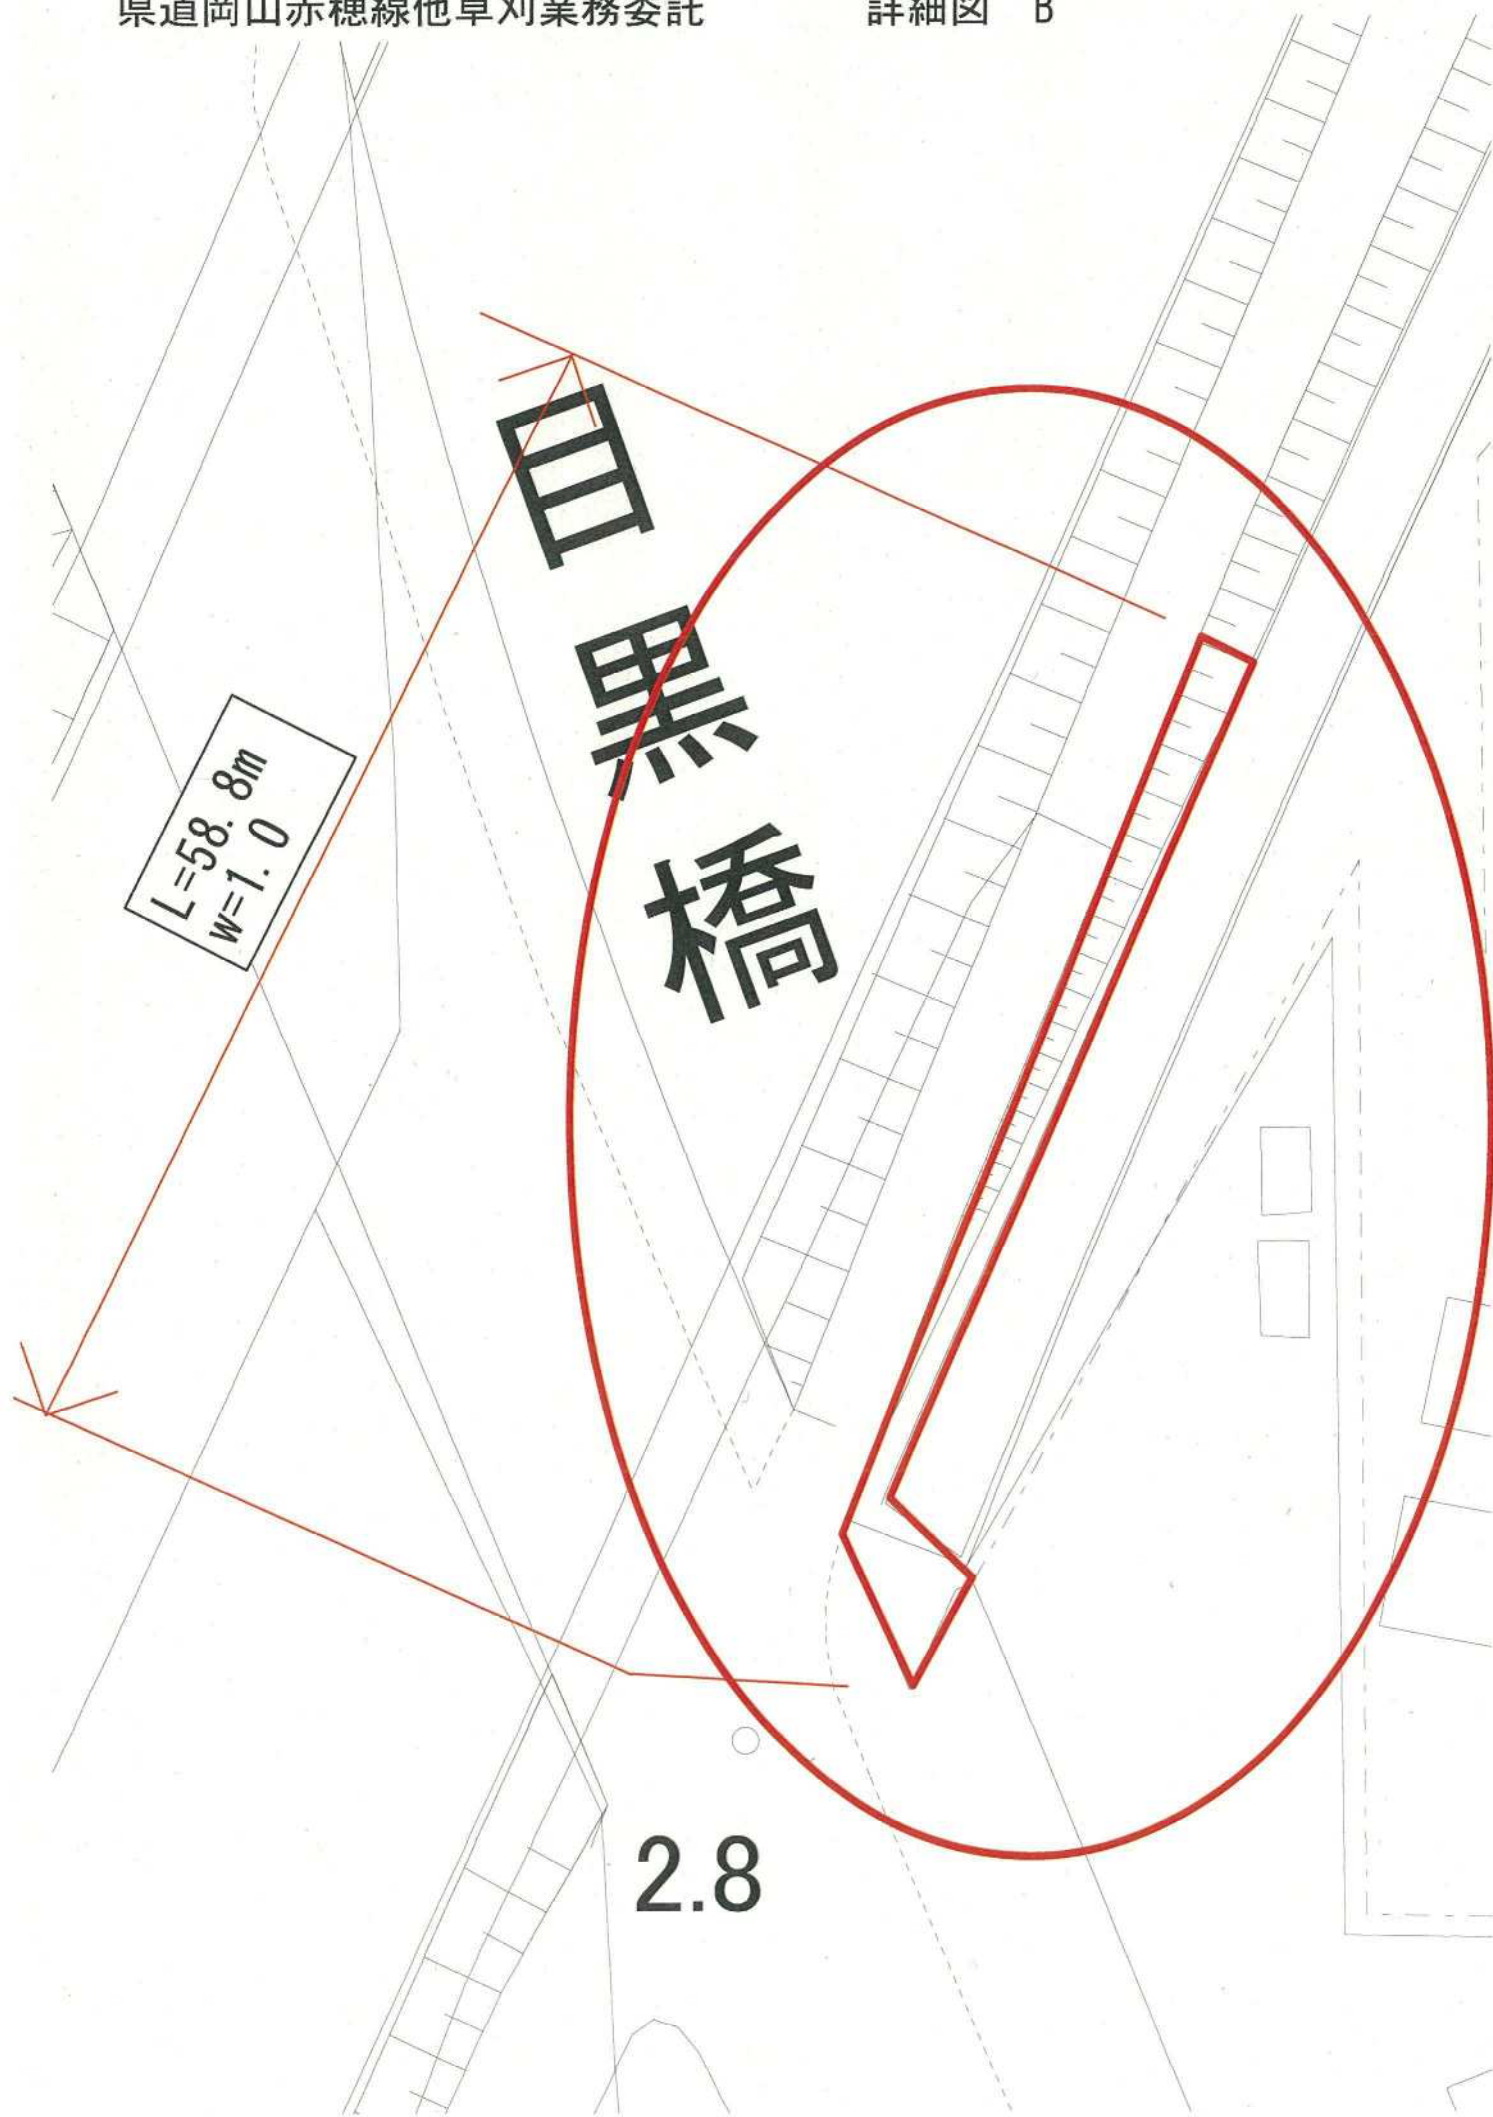


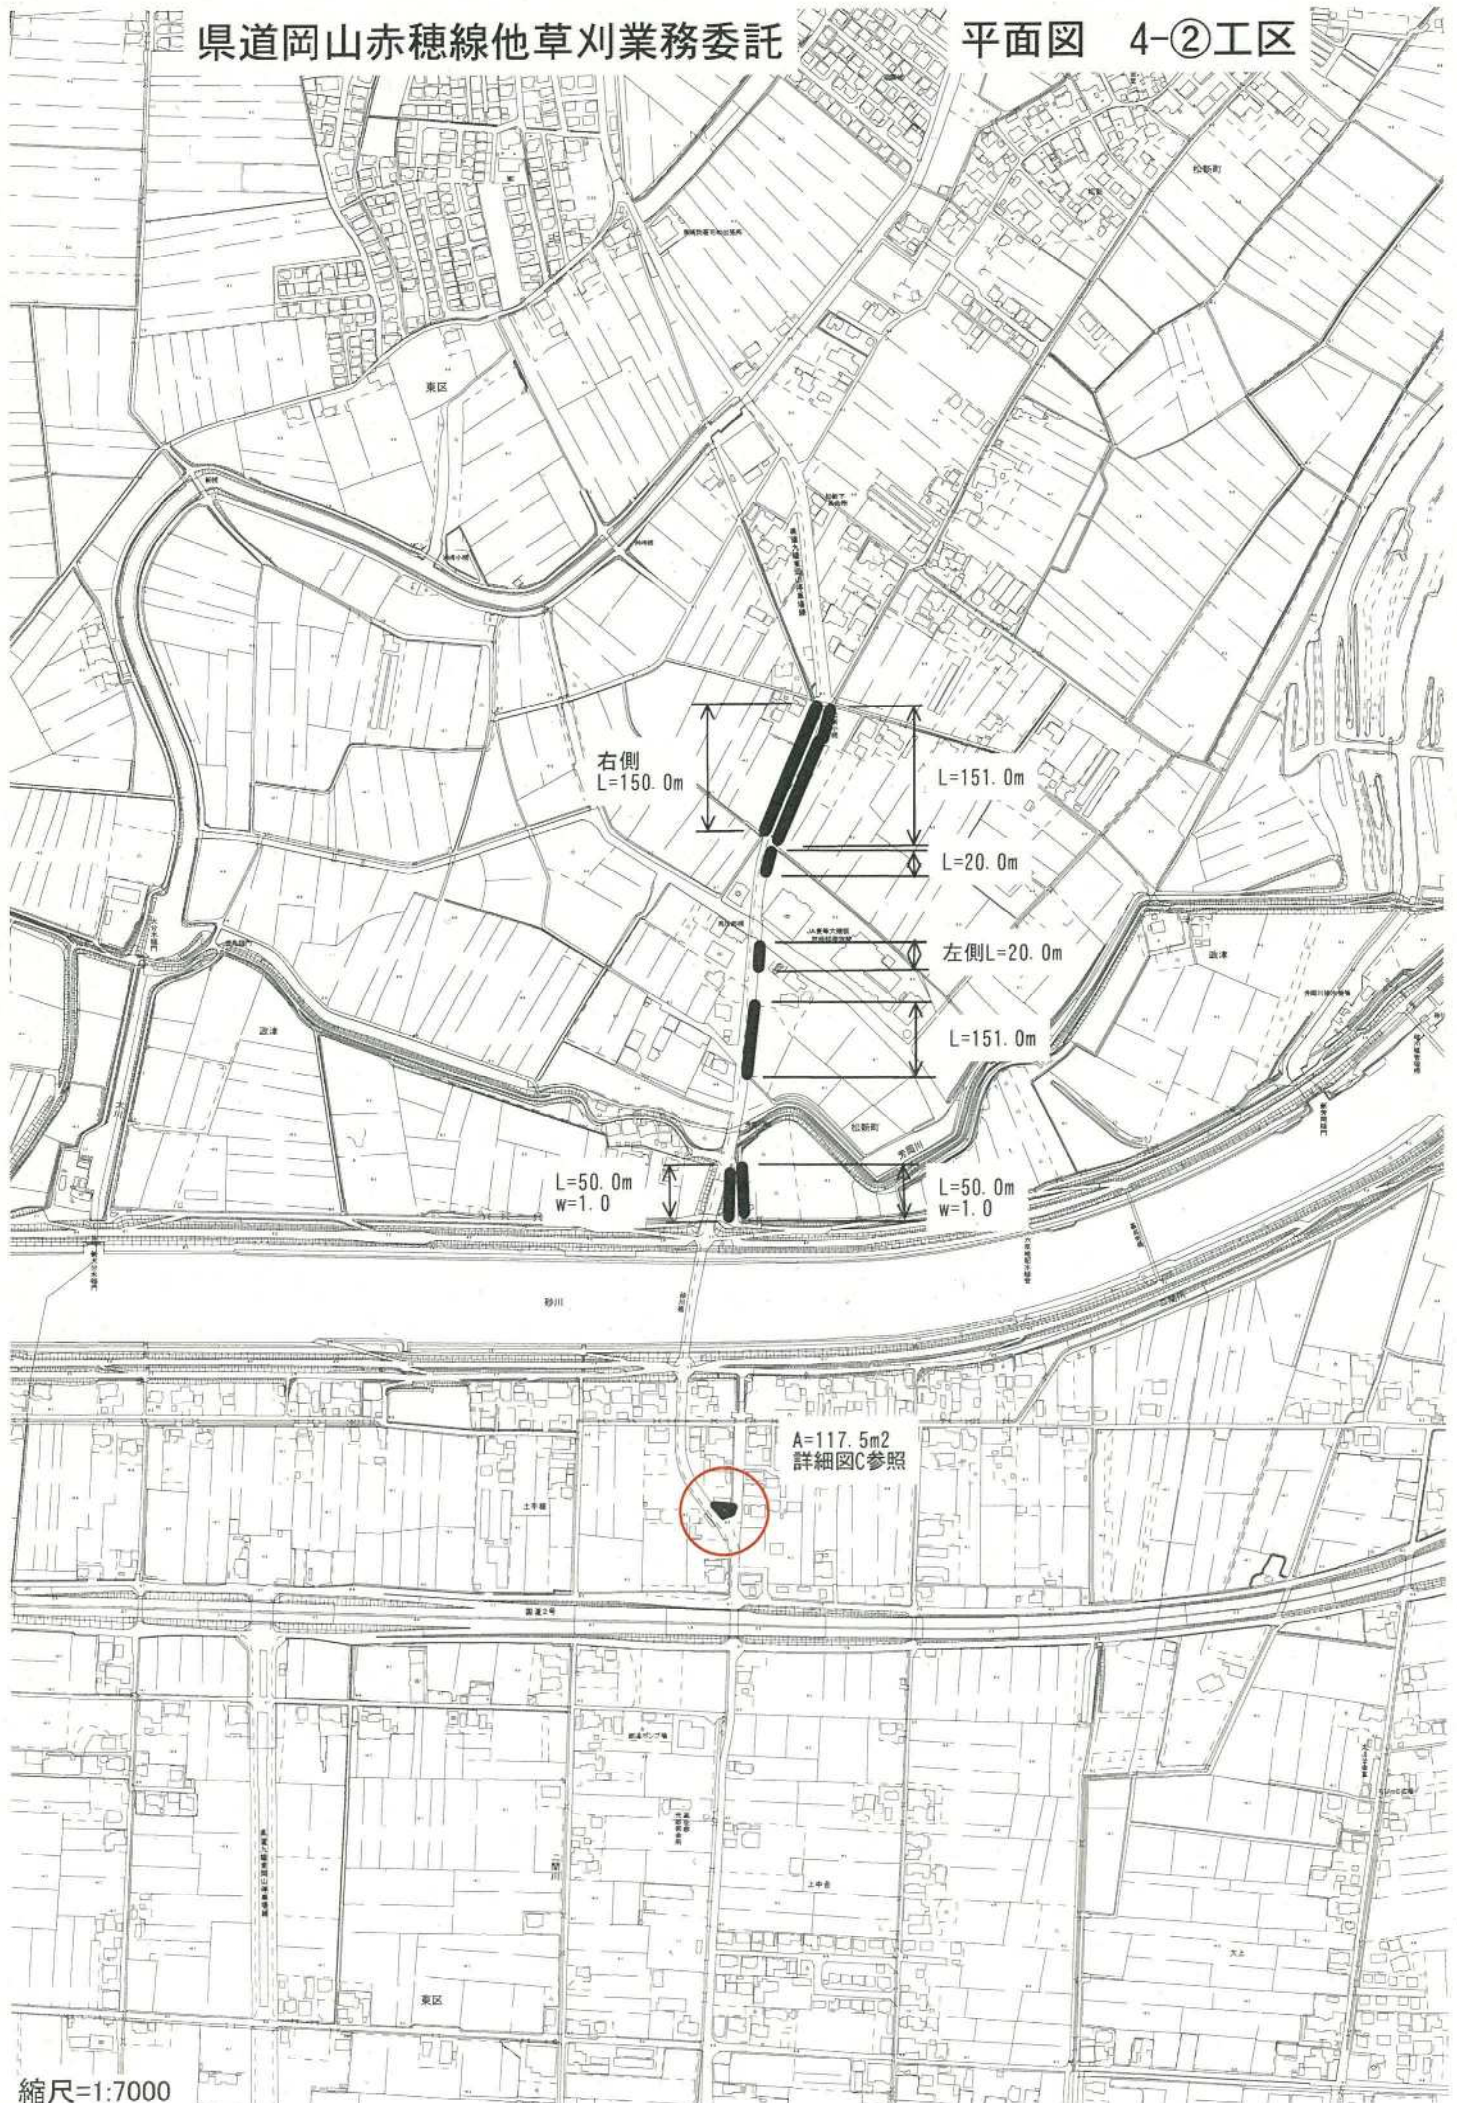

詳細図C
A=117.5m²

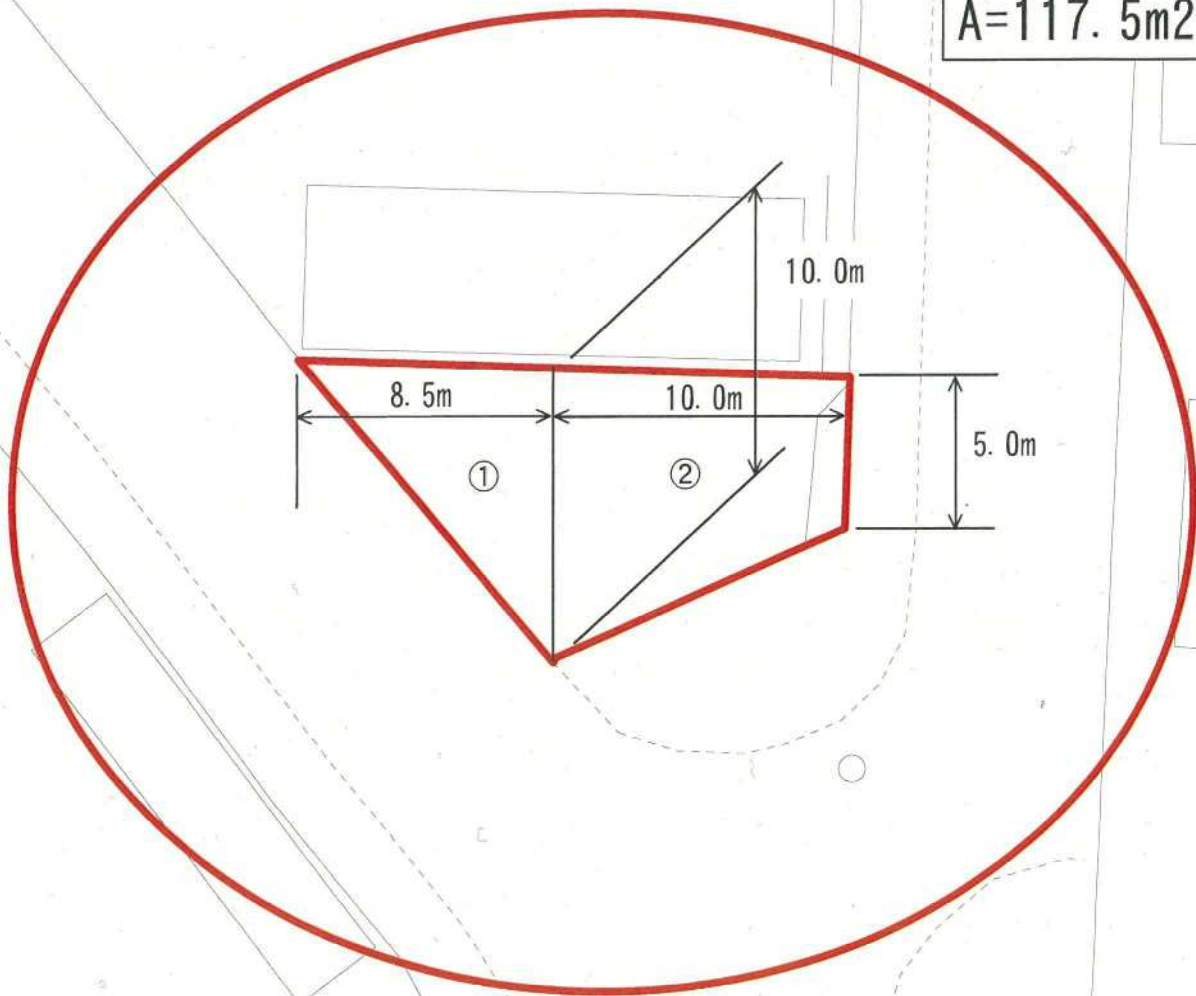

平面图 6工区

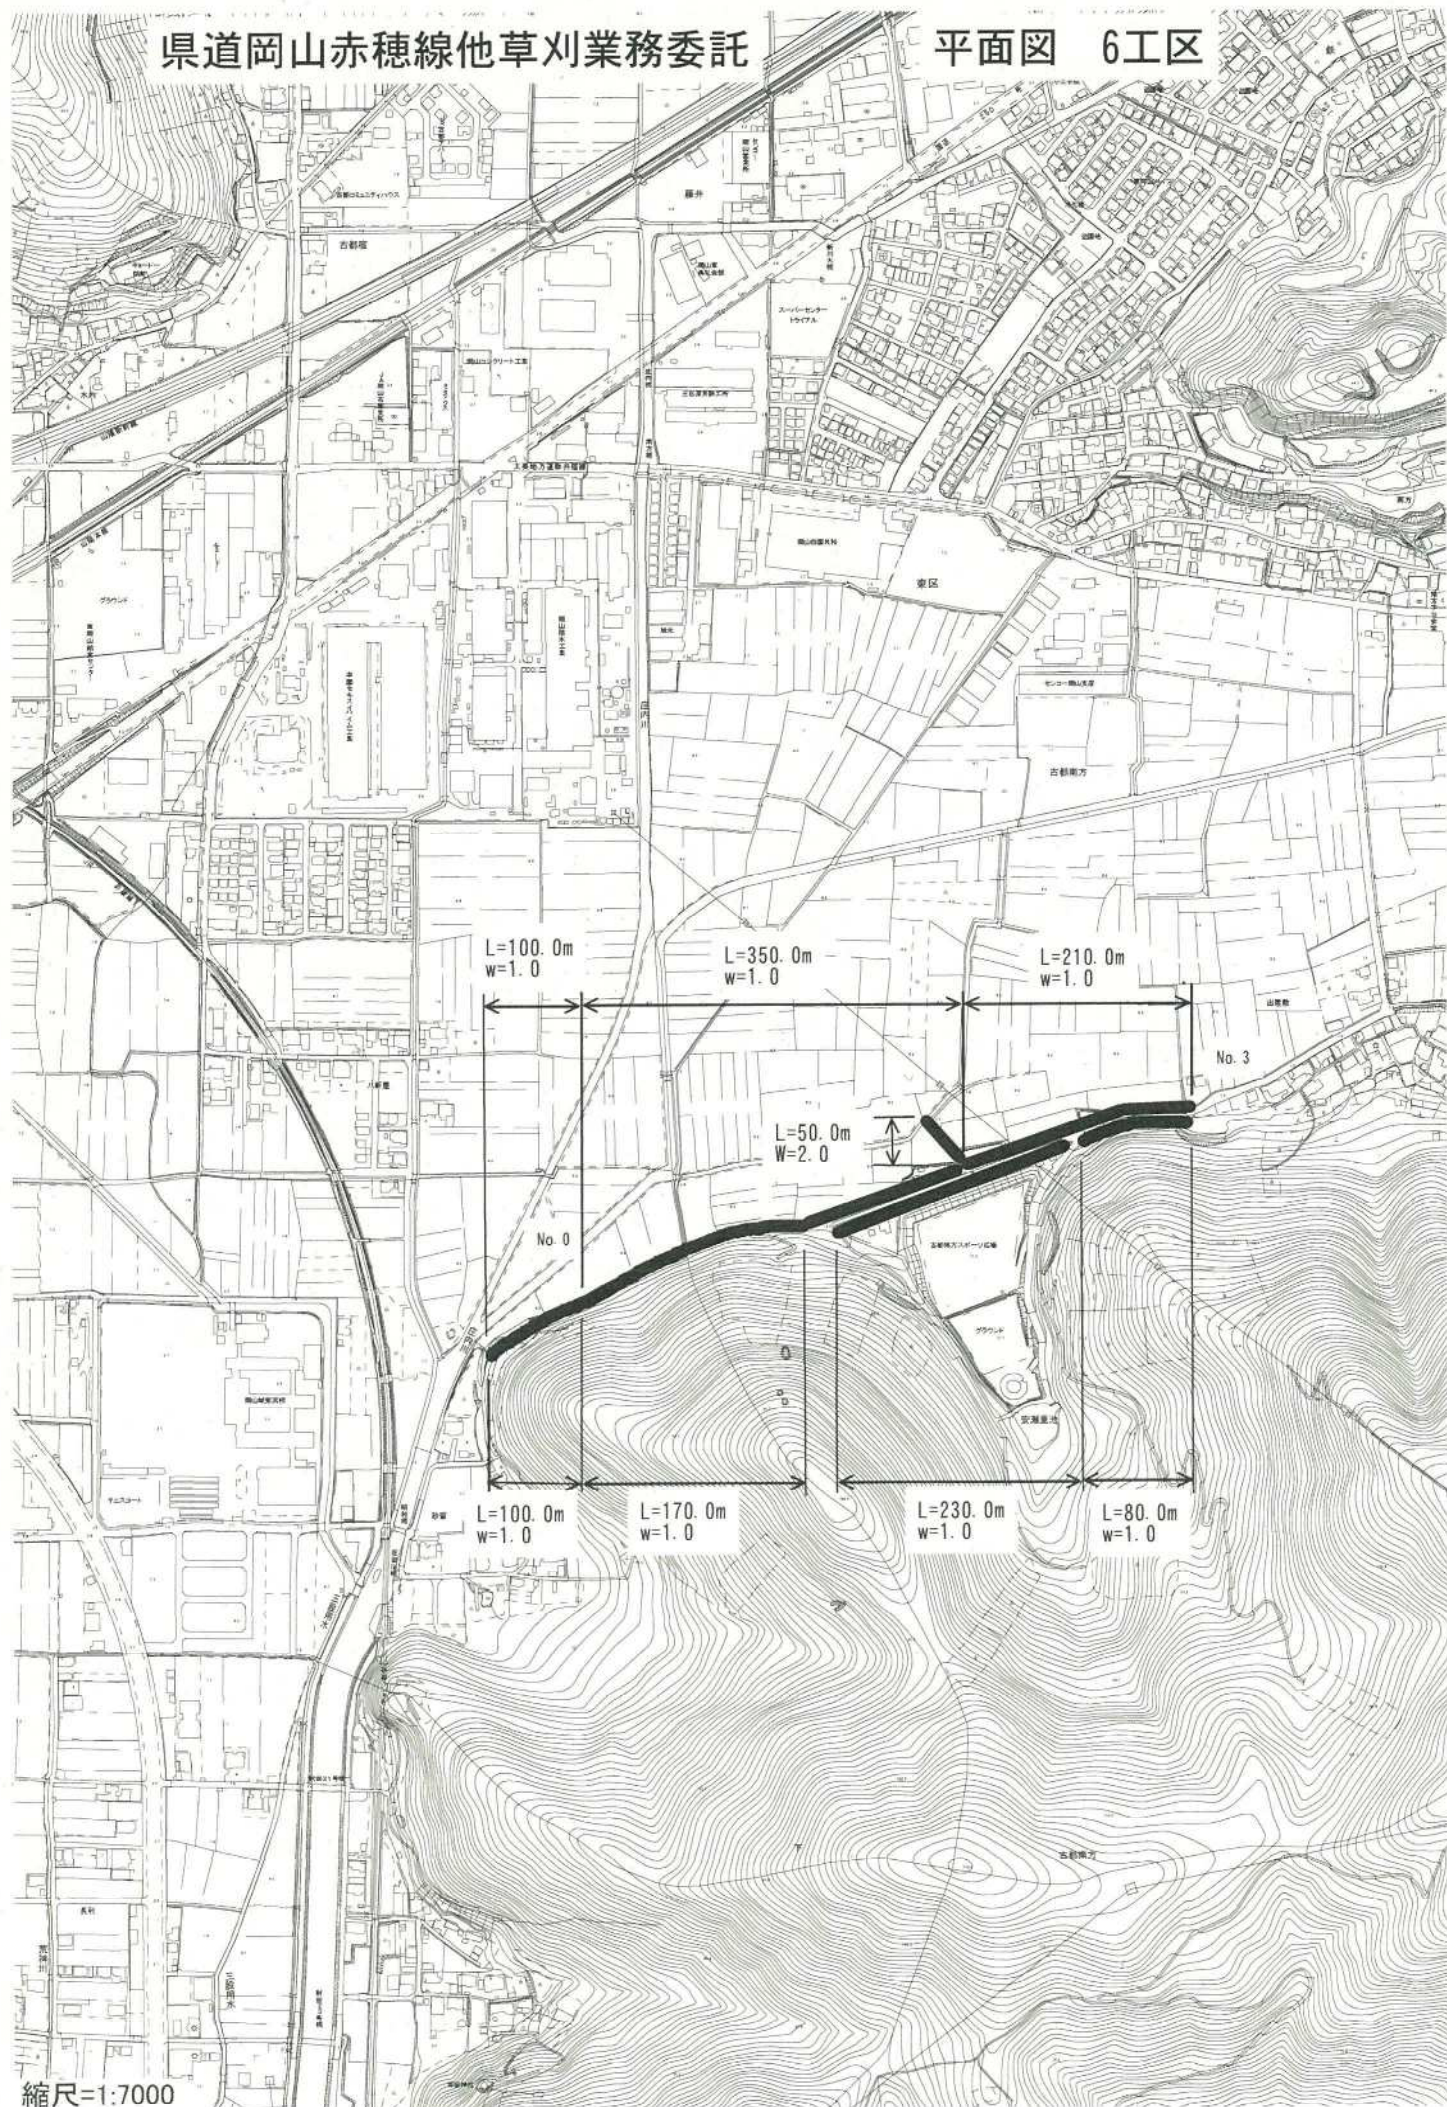

縮尺=1:7000