


# 位置図

県道妹尾御津線  
大窪～横尾

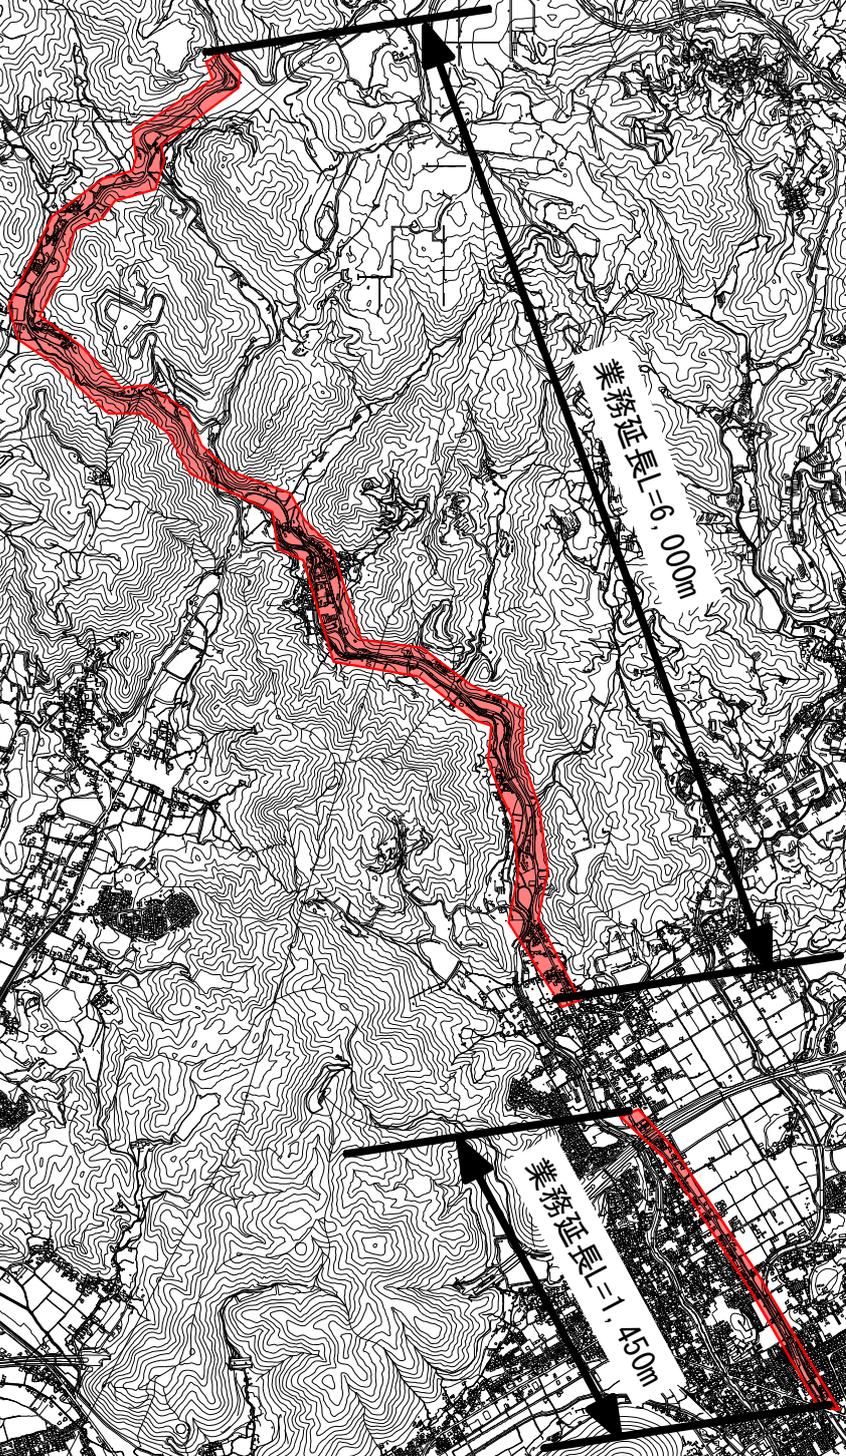

県道妹尾御津線草刈業務委託（その1）


縮尺=1:35000

# 標準断面図

県道妹尾御津線  
岡山市北区大窪～横尾地内

$S=1/100$

7.00

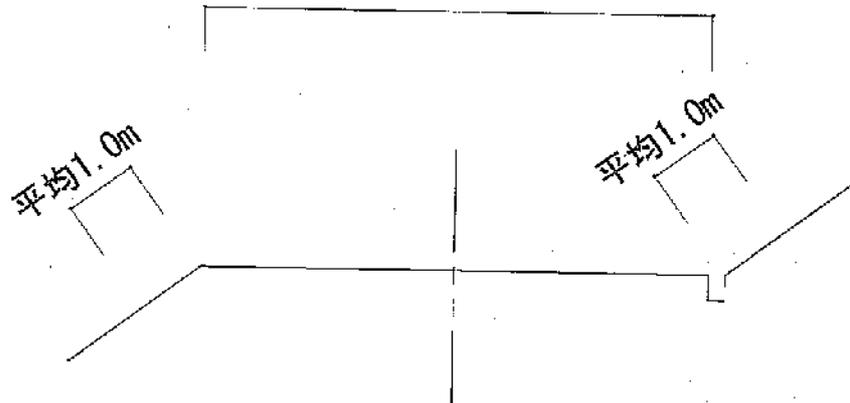


$$A = (4,109 + 4,711) \times 1.0\text{m} \times 2^{\text{回}} = 17,640\text{m}^2$$

岡山市北区一宮～辛川市場地内

$S=1/100$

6.20

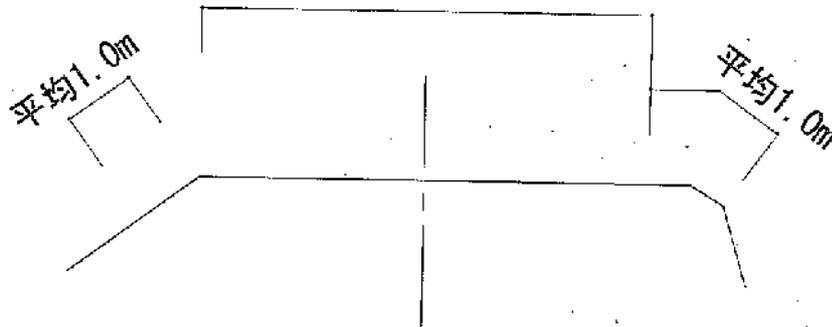

$$A = (1,070^{\text{上}} + 1,240^{\text{下}}) \times 1.0 \times 2^{\text{回}} = 4,620\text{m}^2$$