



県道万富吉井線草刈平面図 S=1:10000

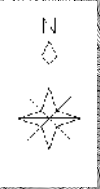

L=5,400 (4,000) m W=1.0m 両側(2回刈) A=8,000㎡/回

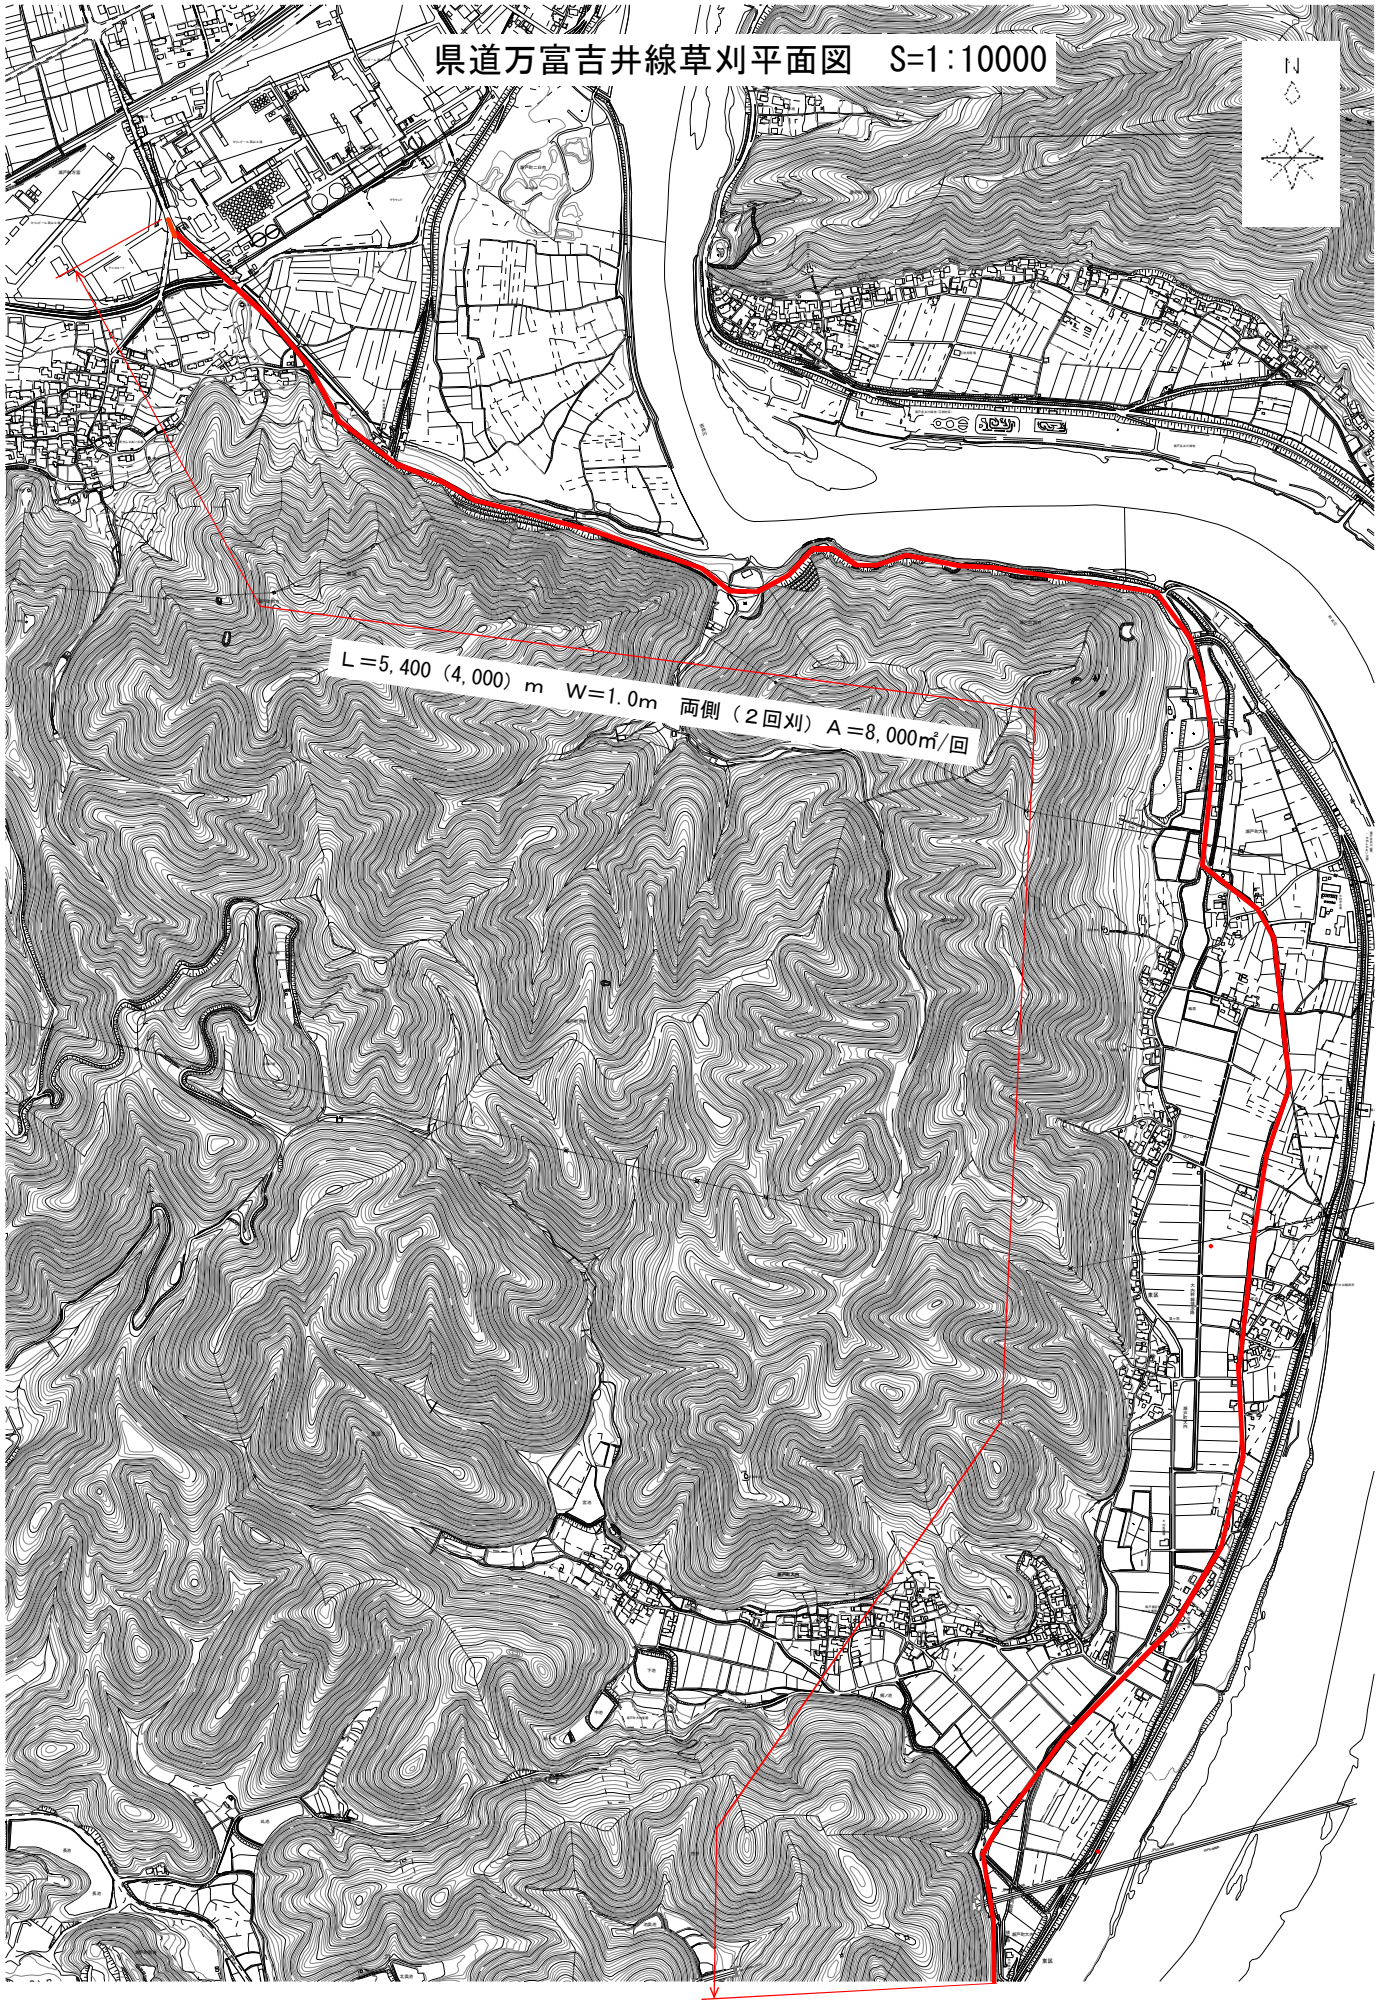

標準断面図 S=1:50

