




2530m

2530m

合計16,430m


① 【国道250号線】

縮尺=1:10000

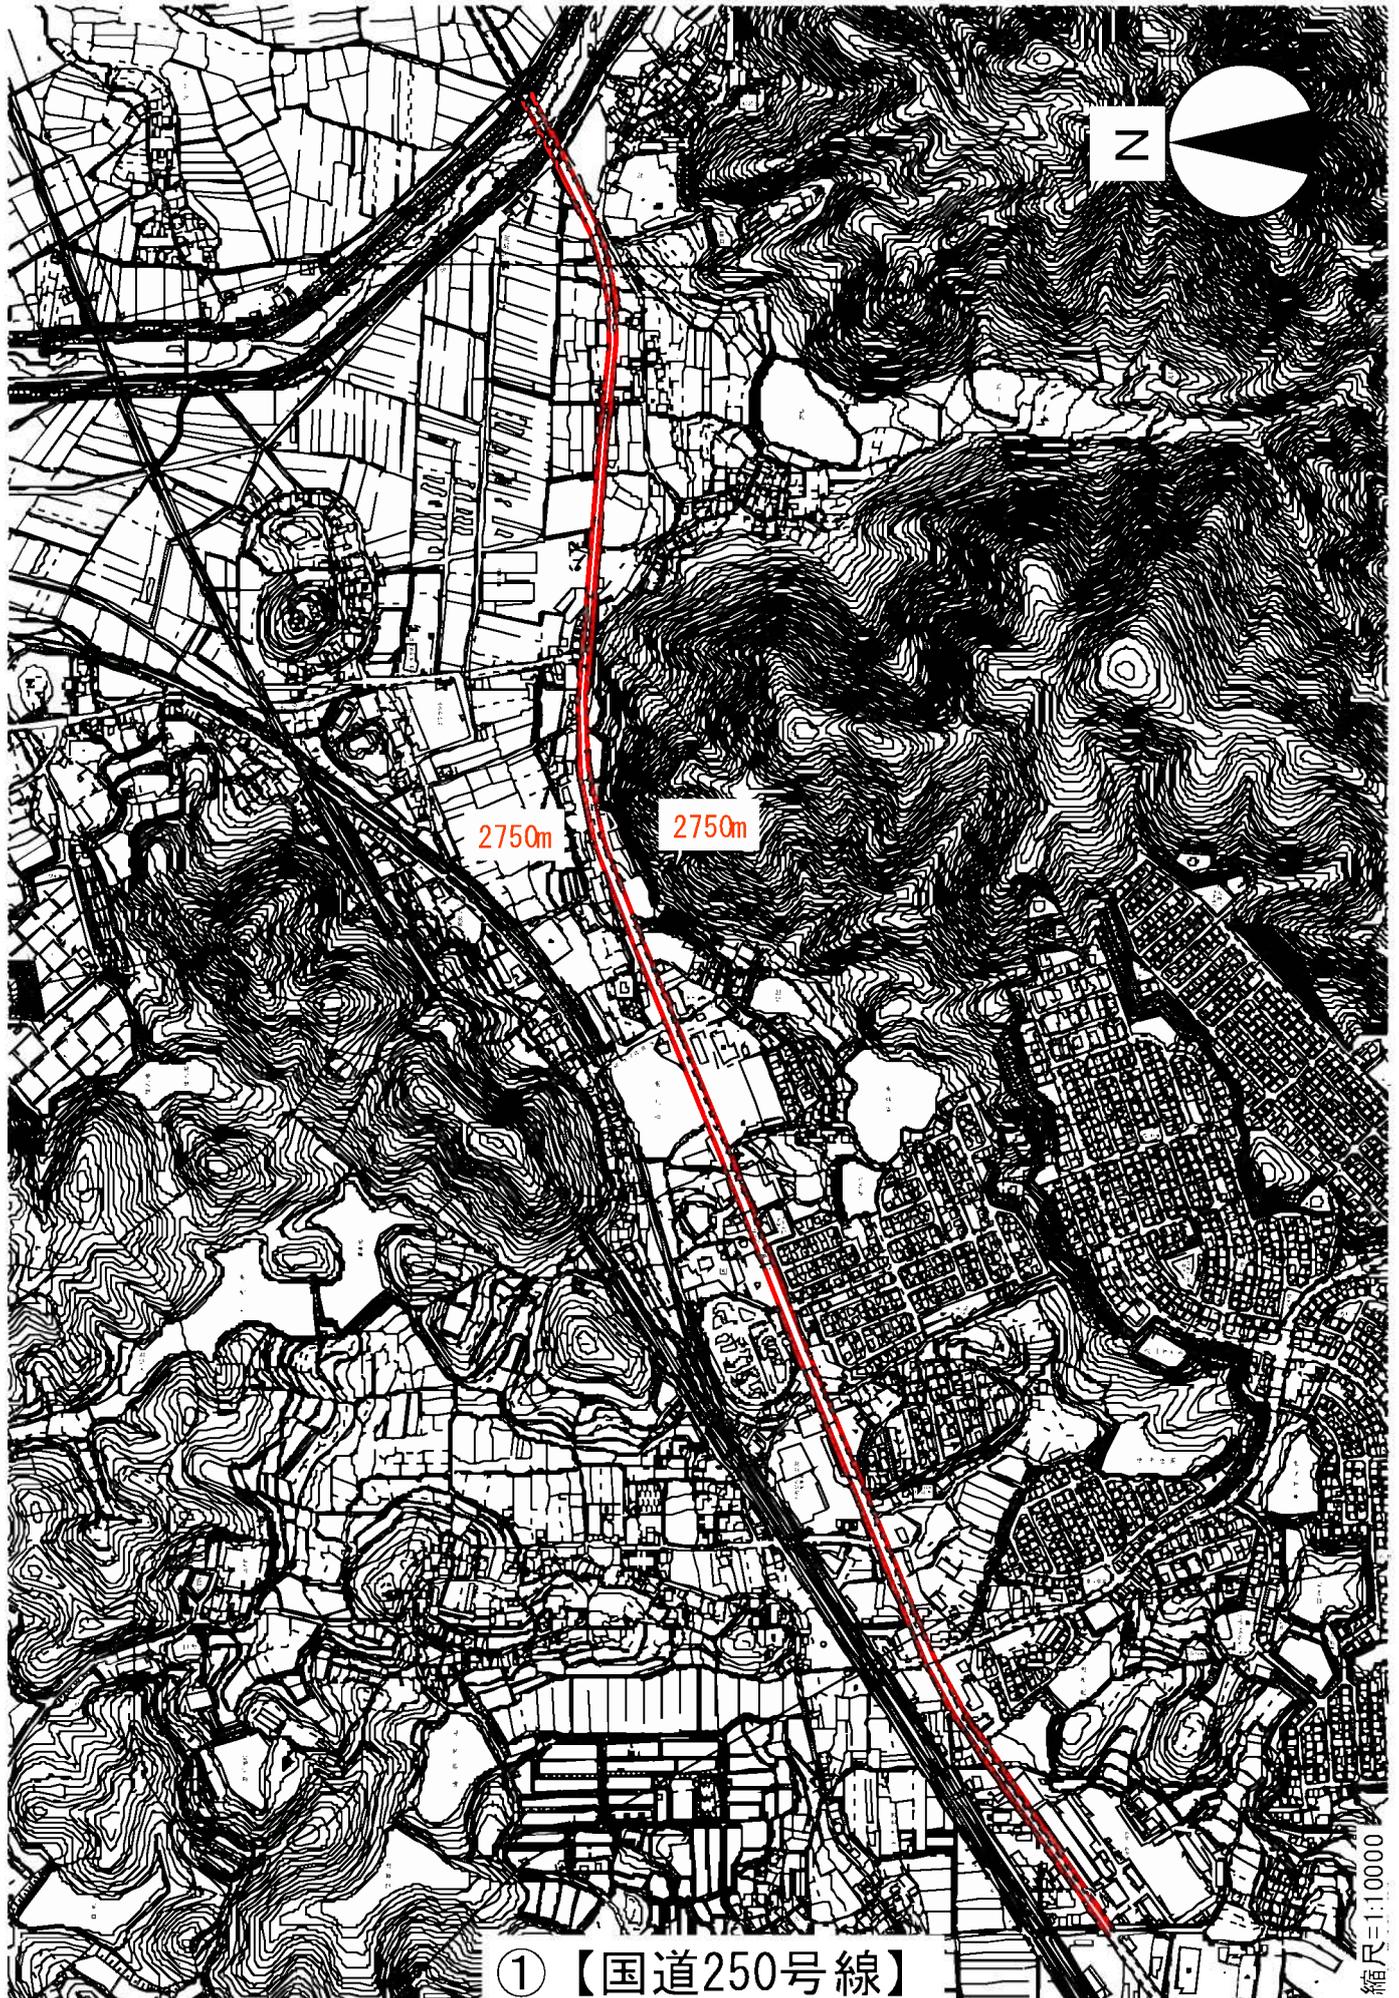


① 【国道250号線】

縮尺=1:10000

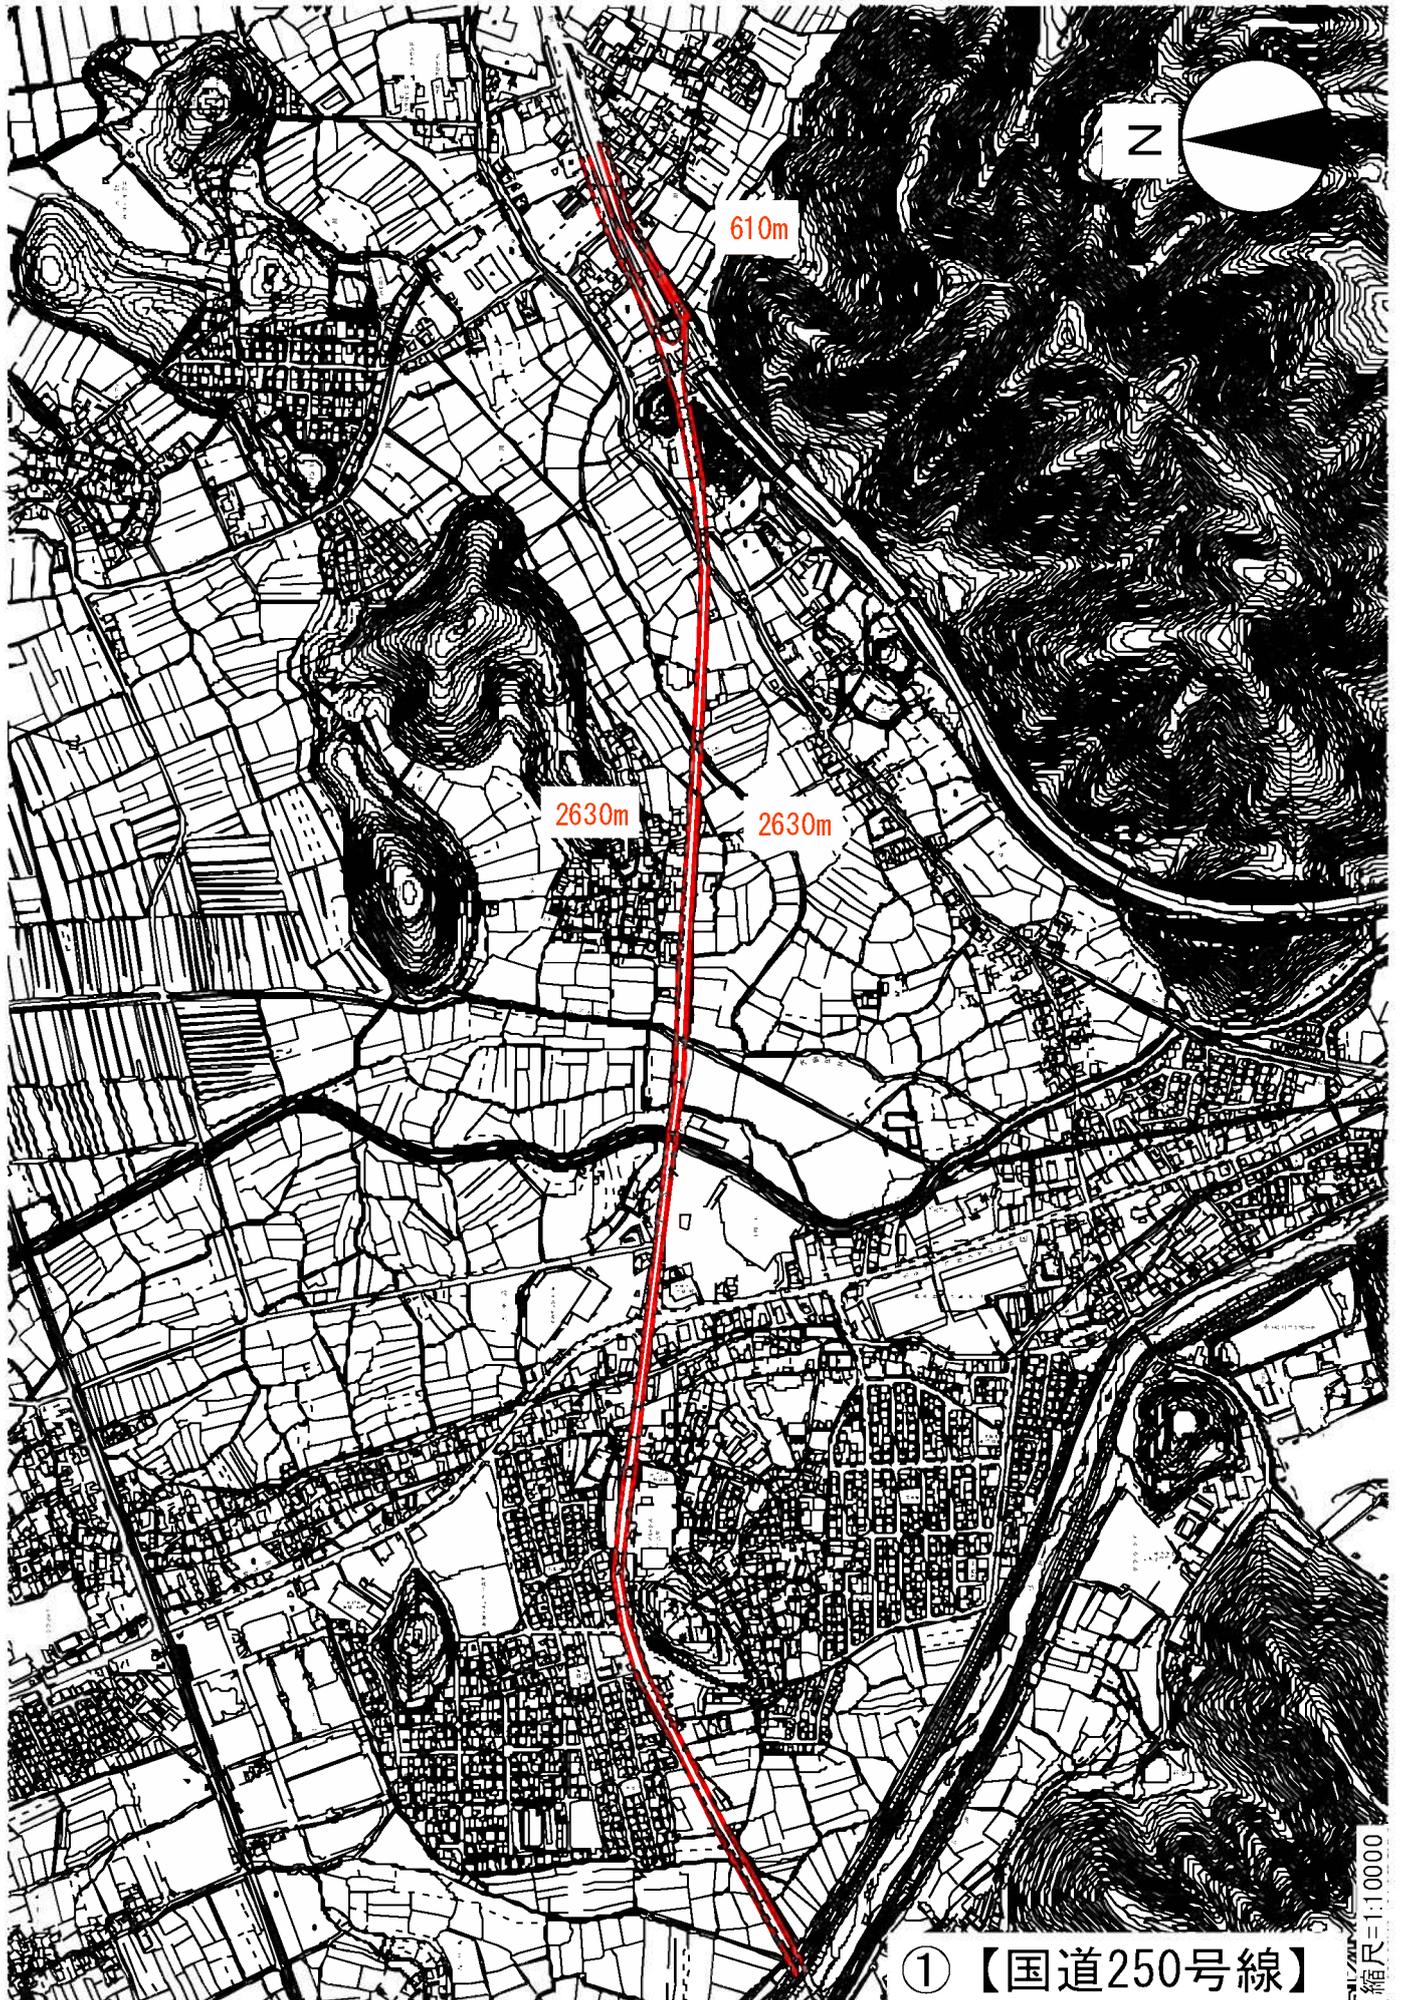


① 【国道250号線】

縮尺=1:10000

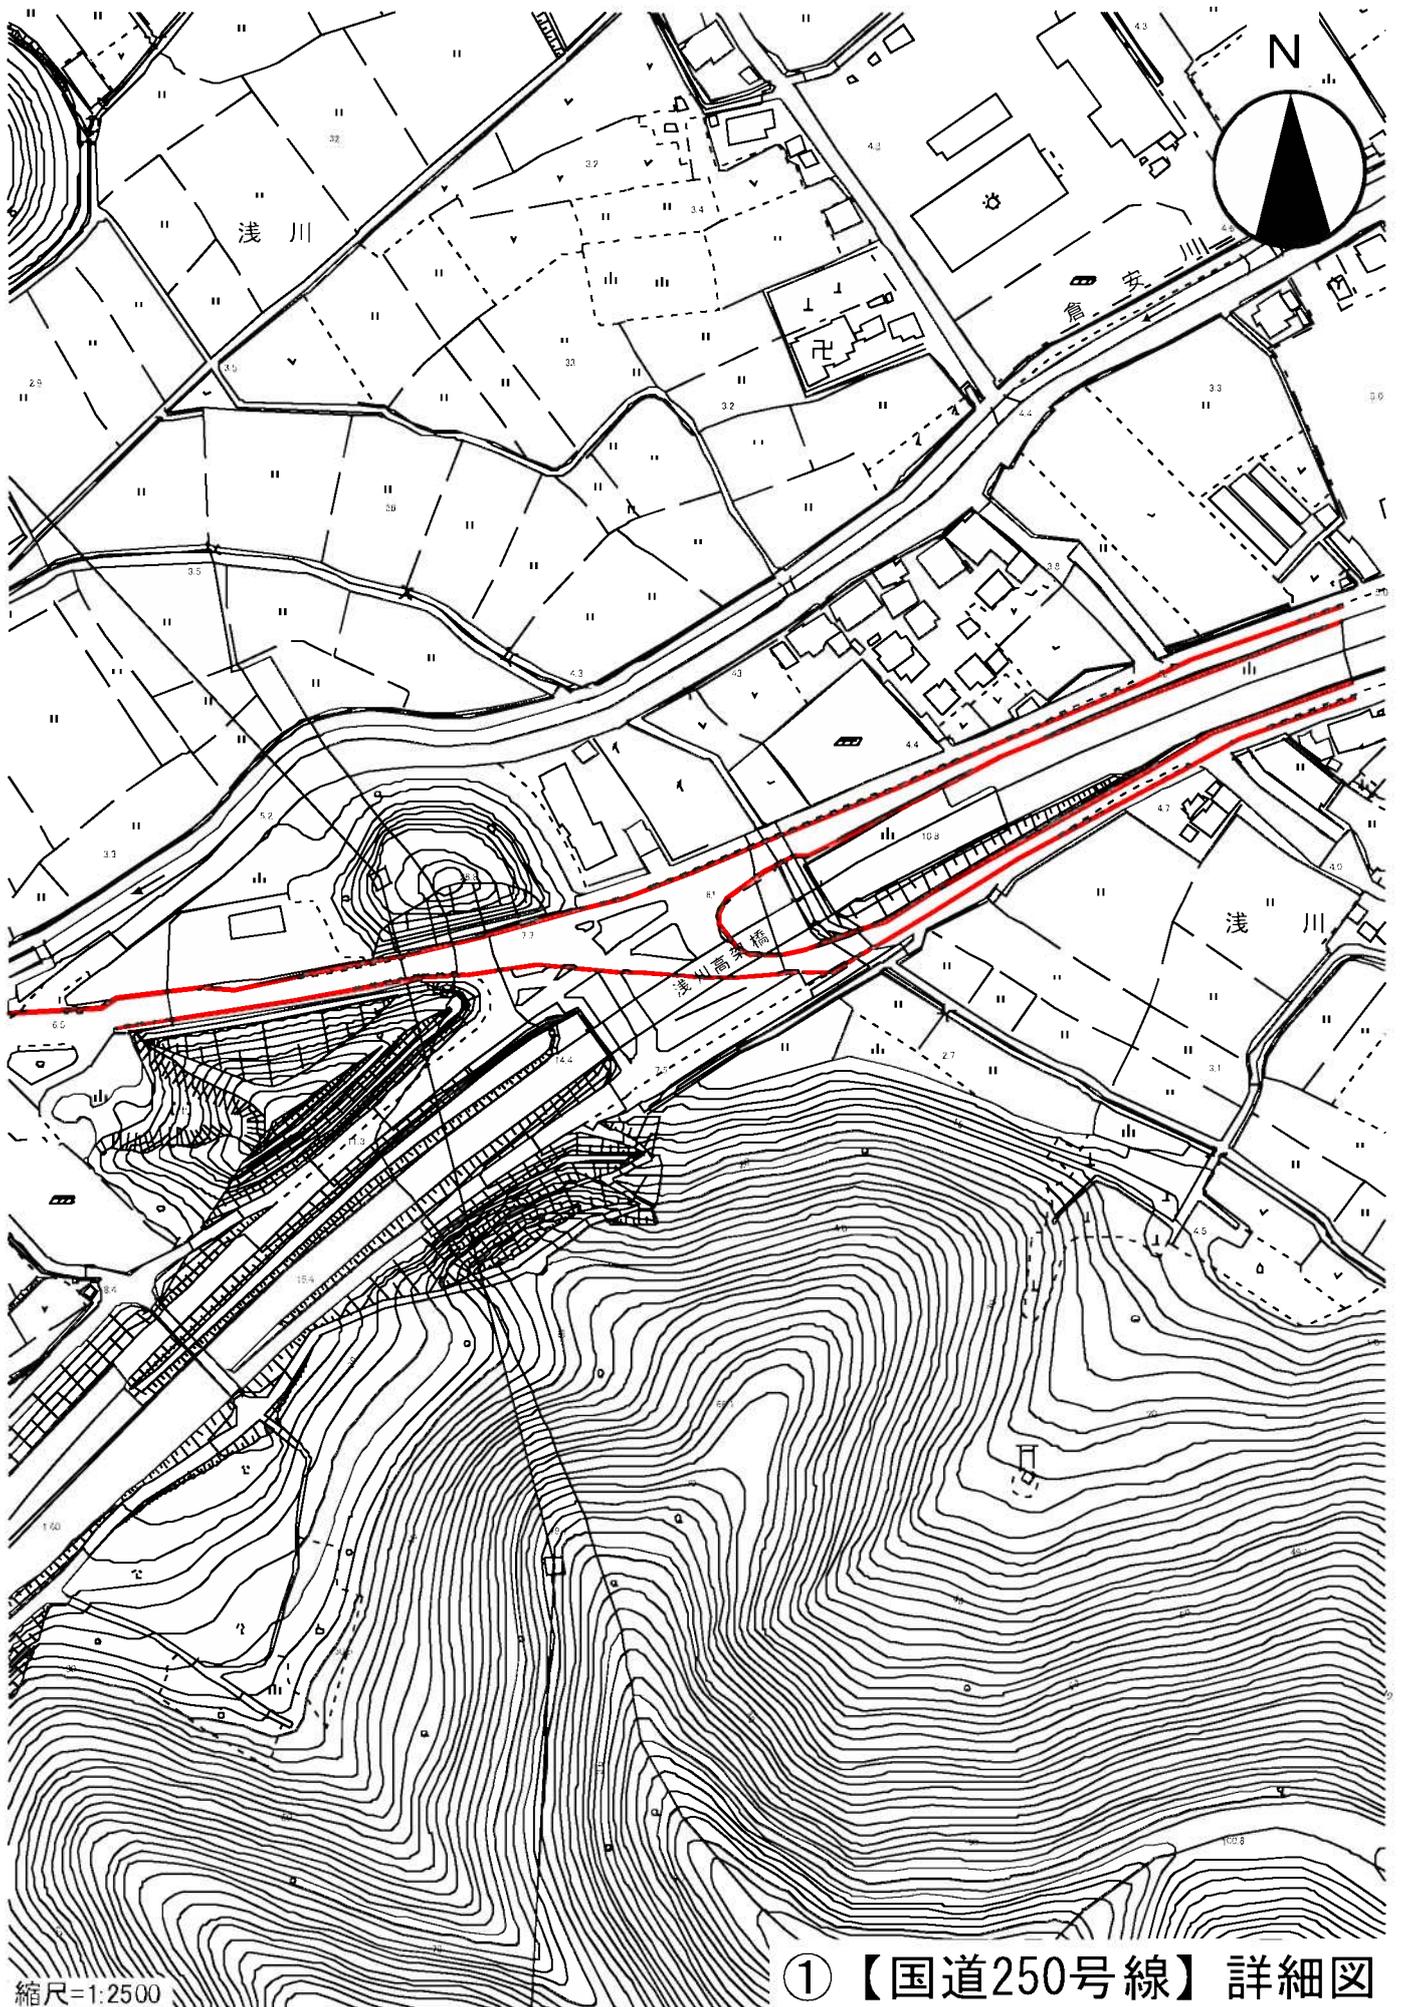

縮尺=1:2500


①【国道250号線】詳細図

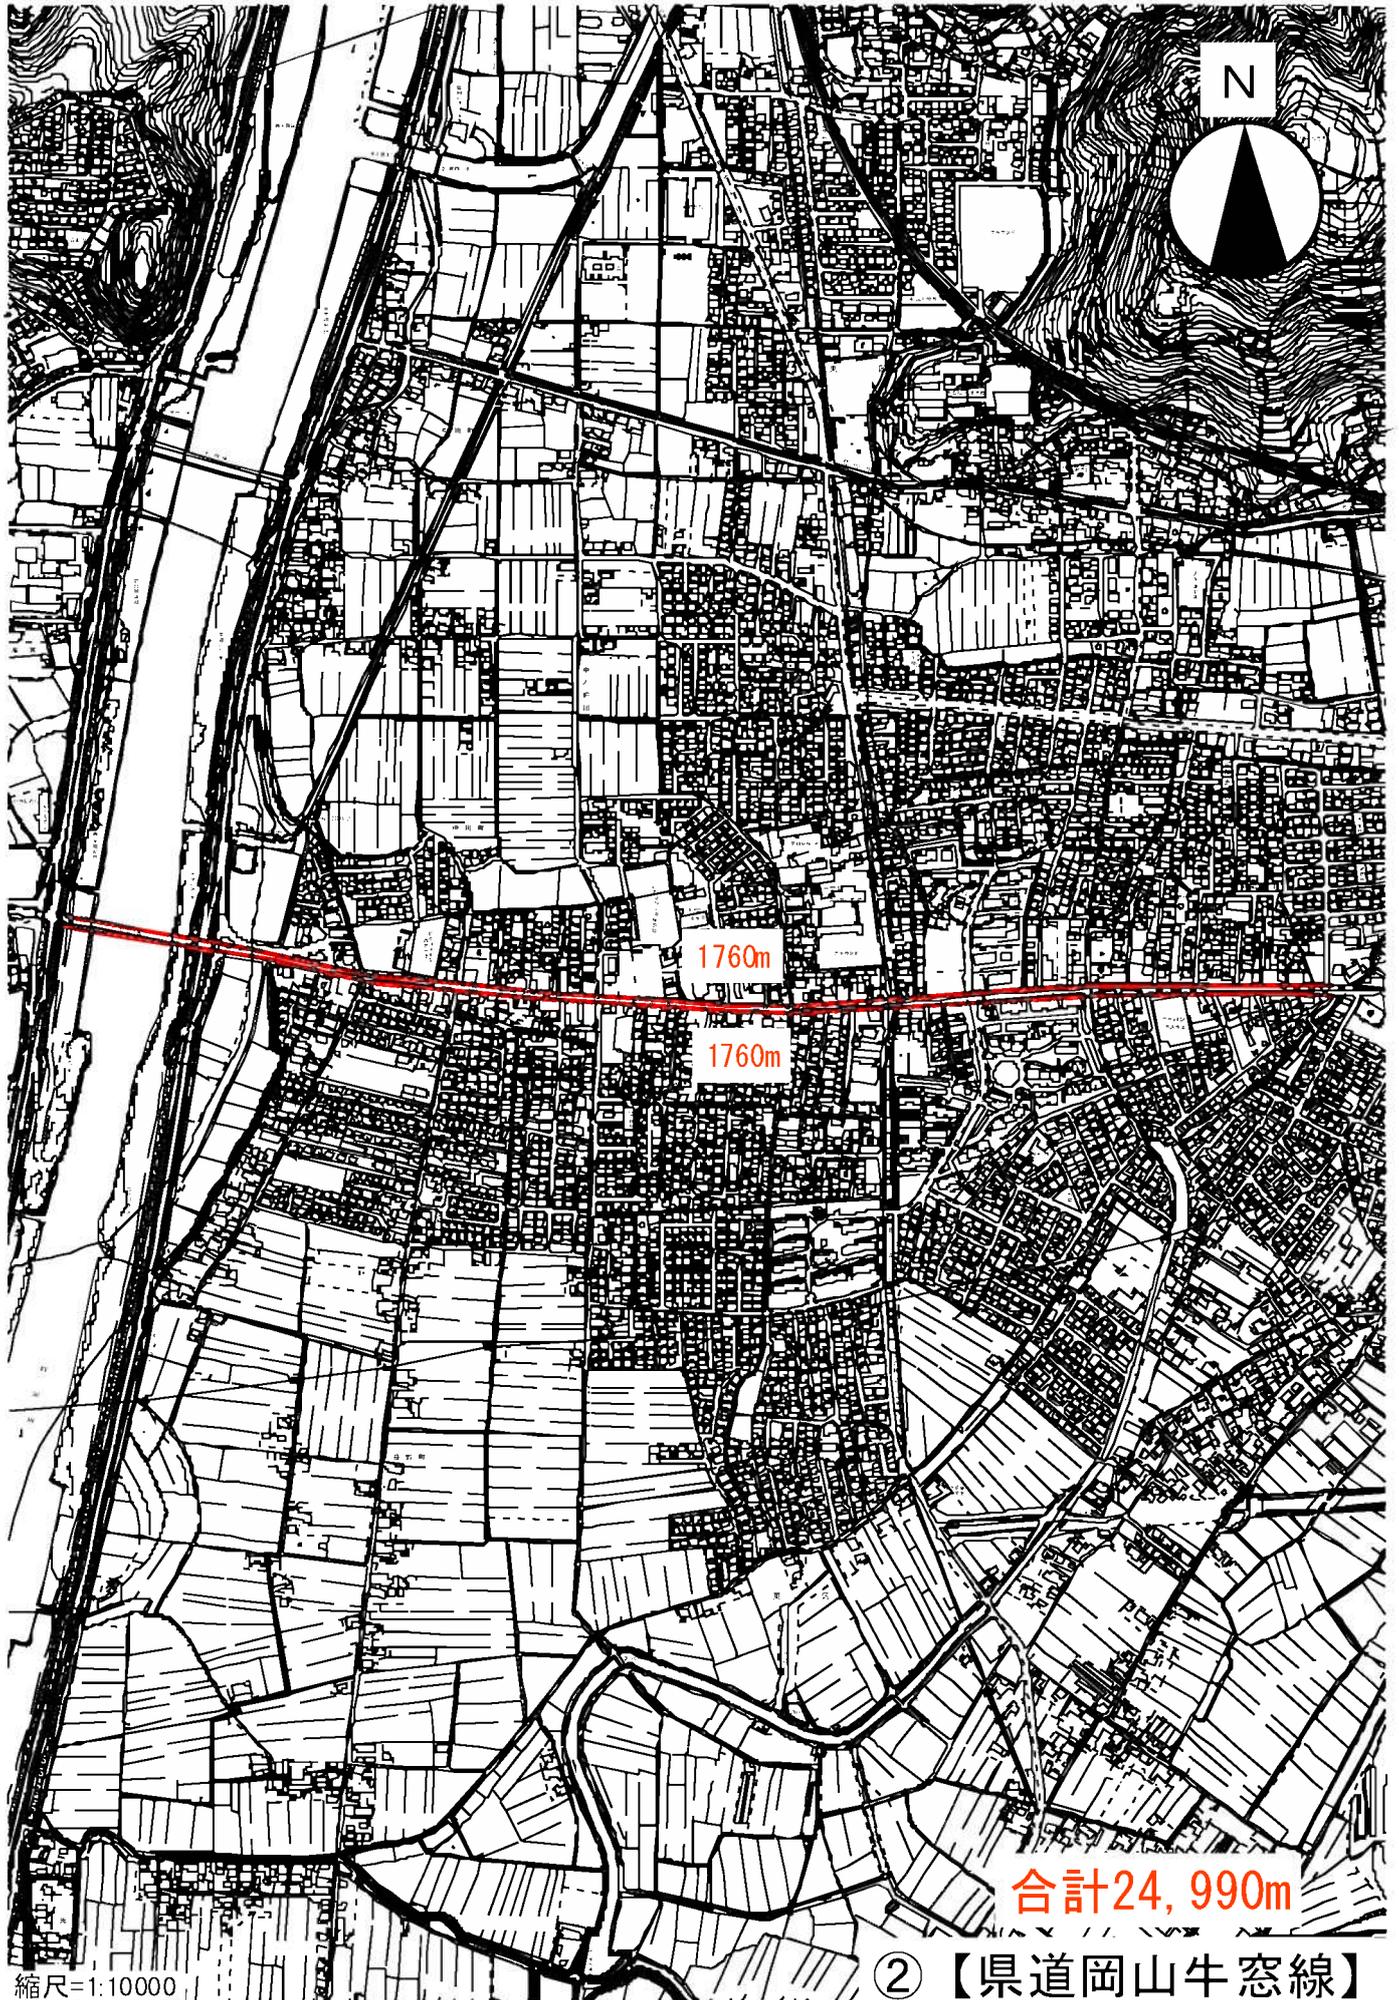

合計24,990m


②【県道岡山牛窓線】

縮尺=1:10000

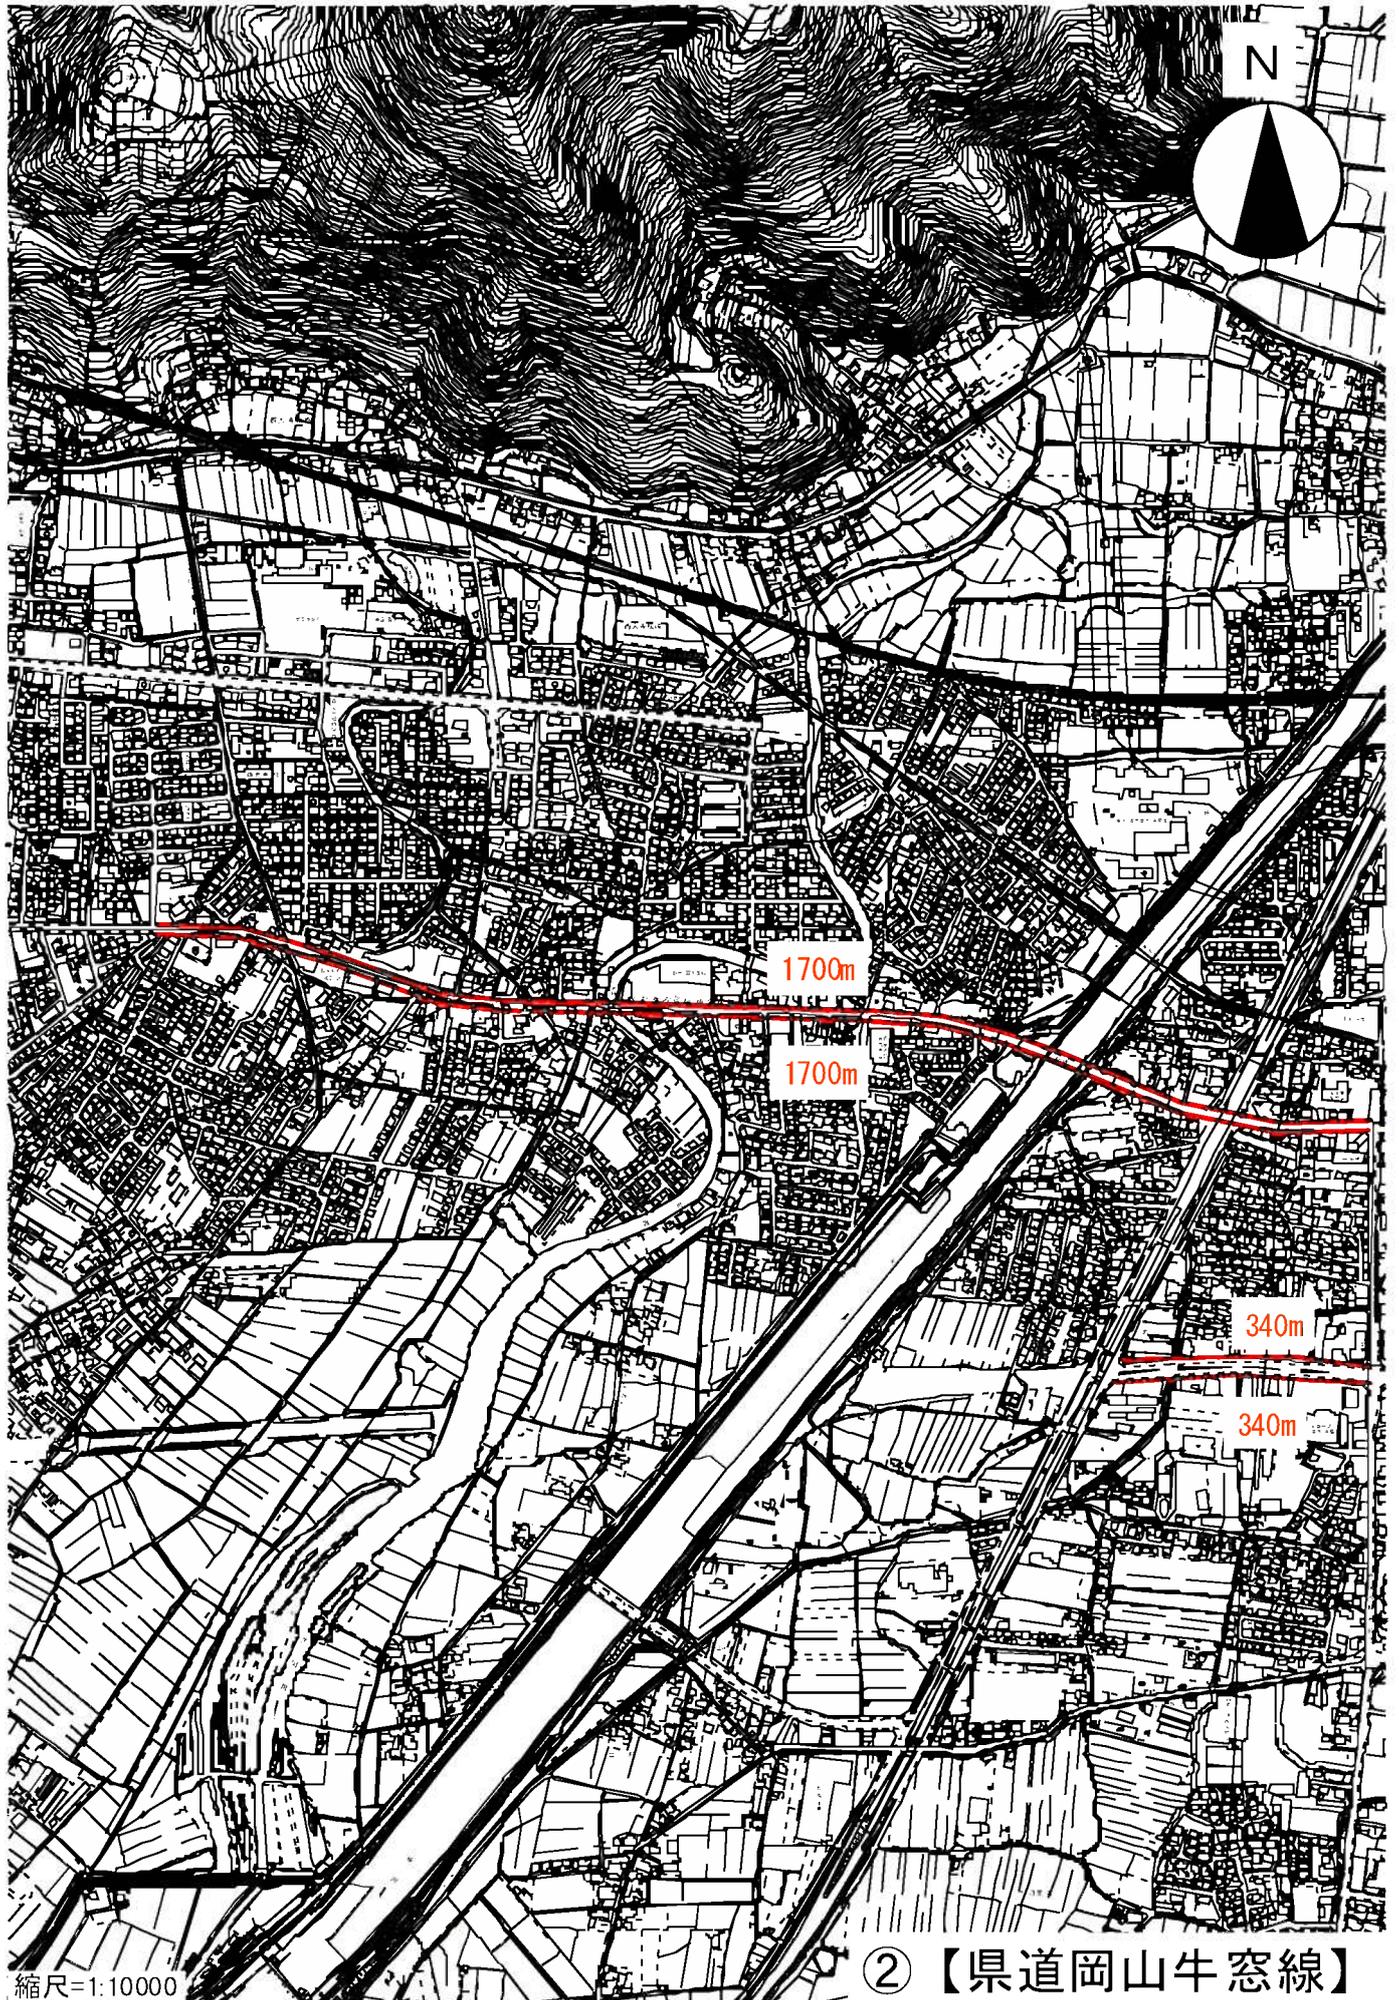


縮尺=1:10000

② 【県道岡山牛窓線】

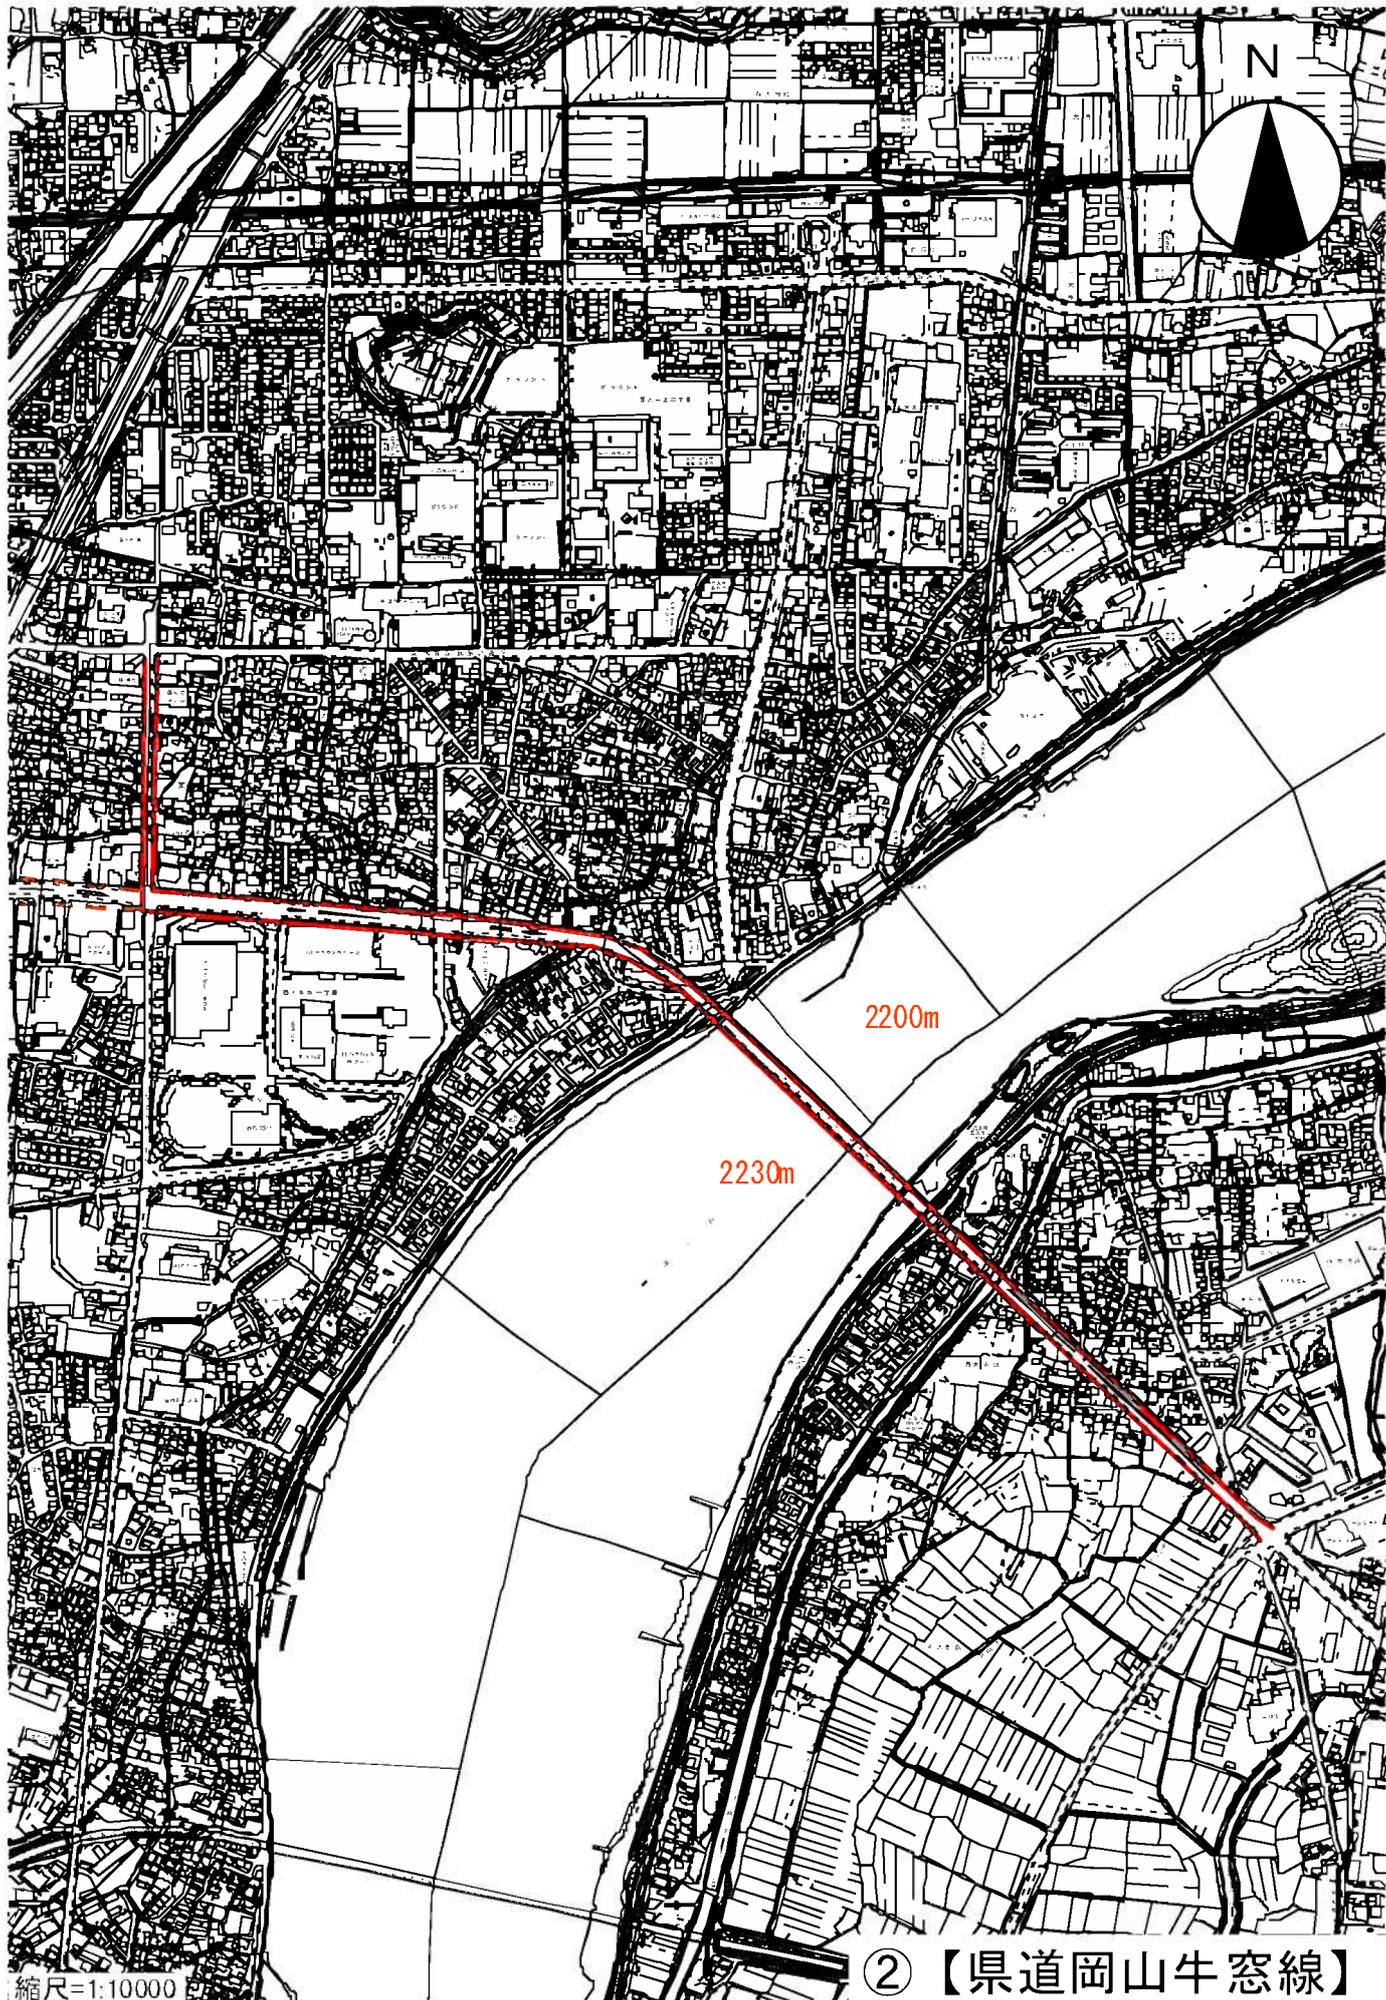


② 【県道岡山牛窓線】

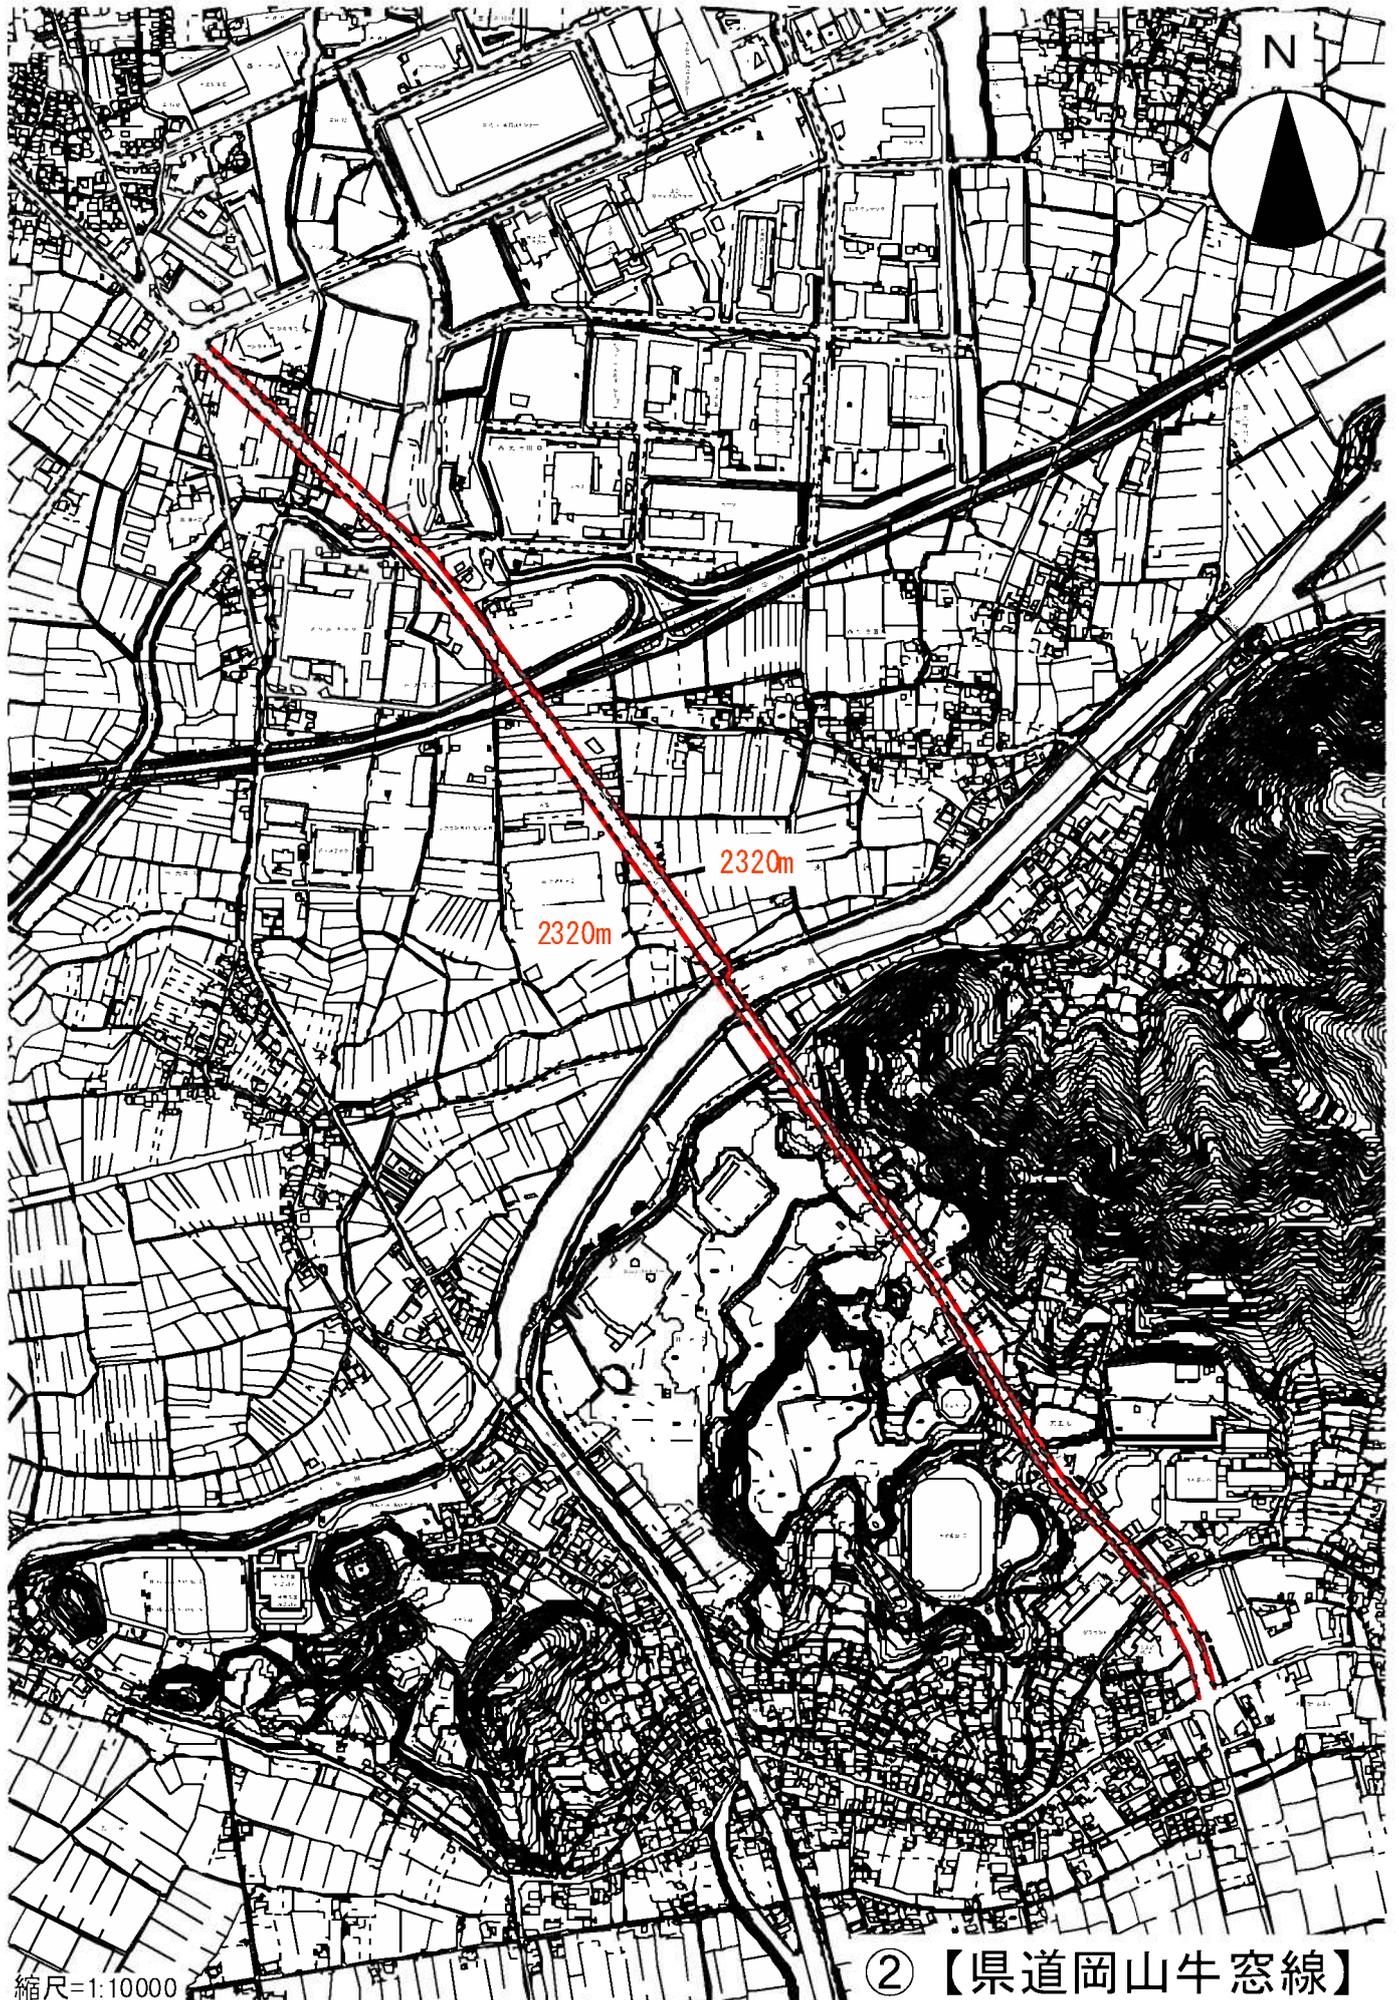


縮尺=1:10000

②【県道岡山牛窓線】

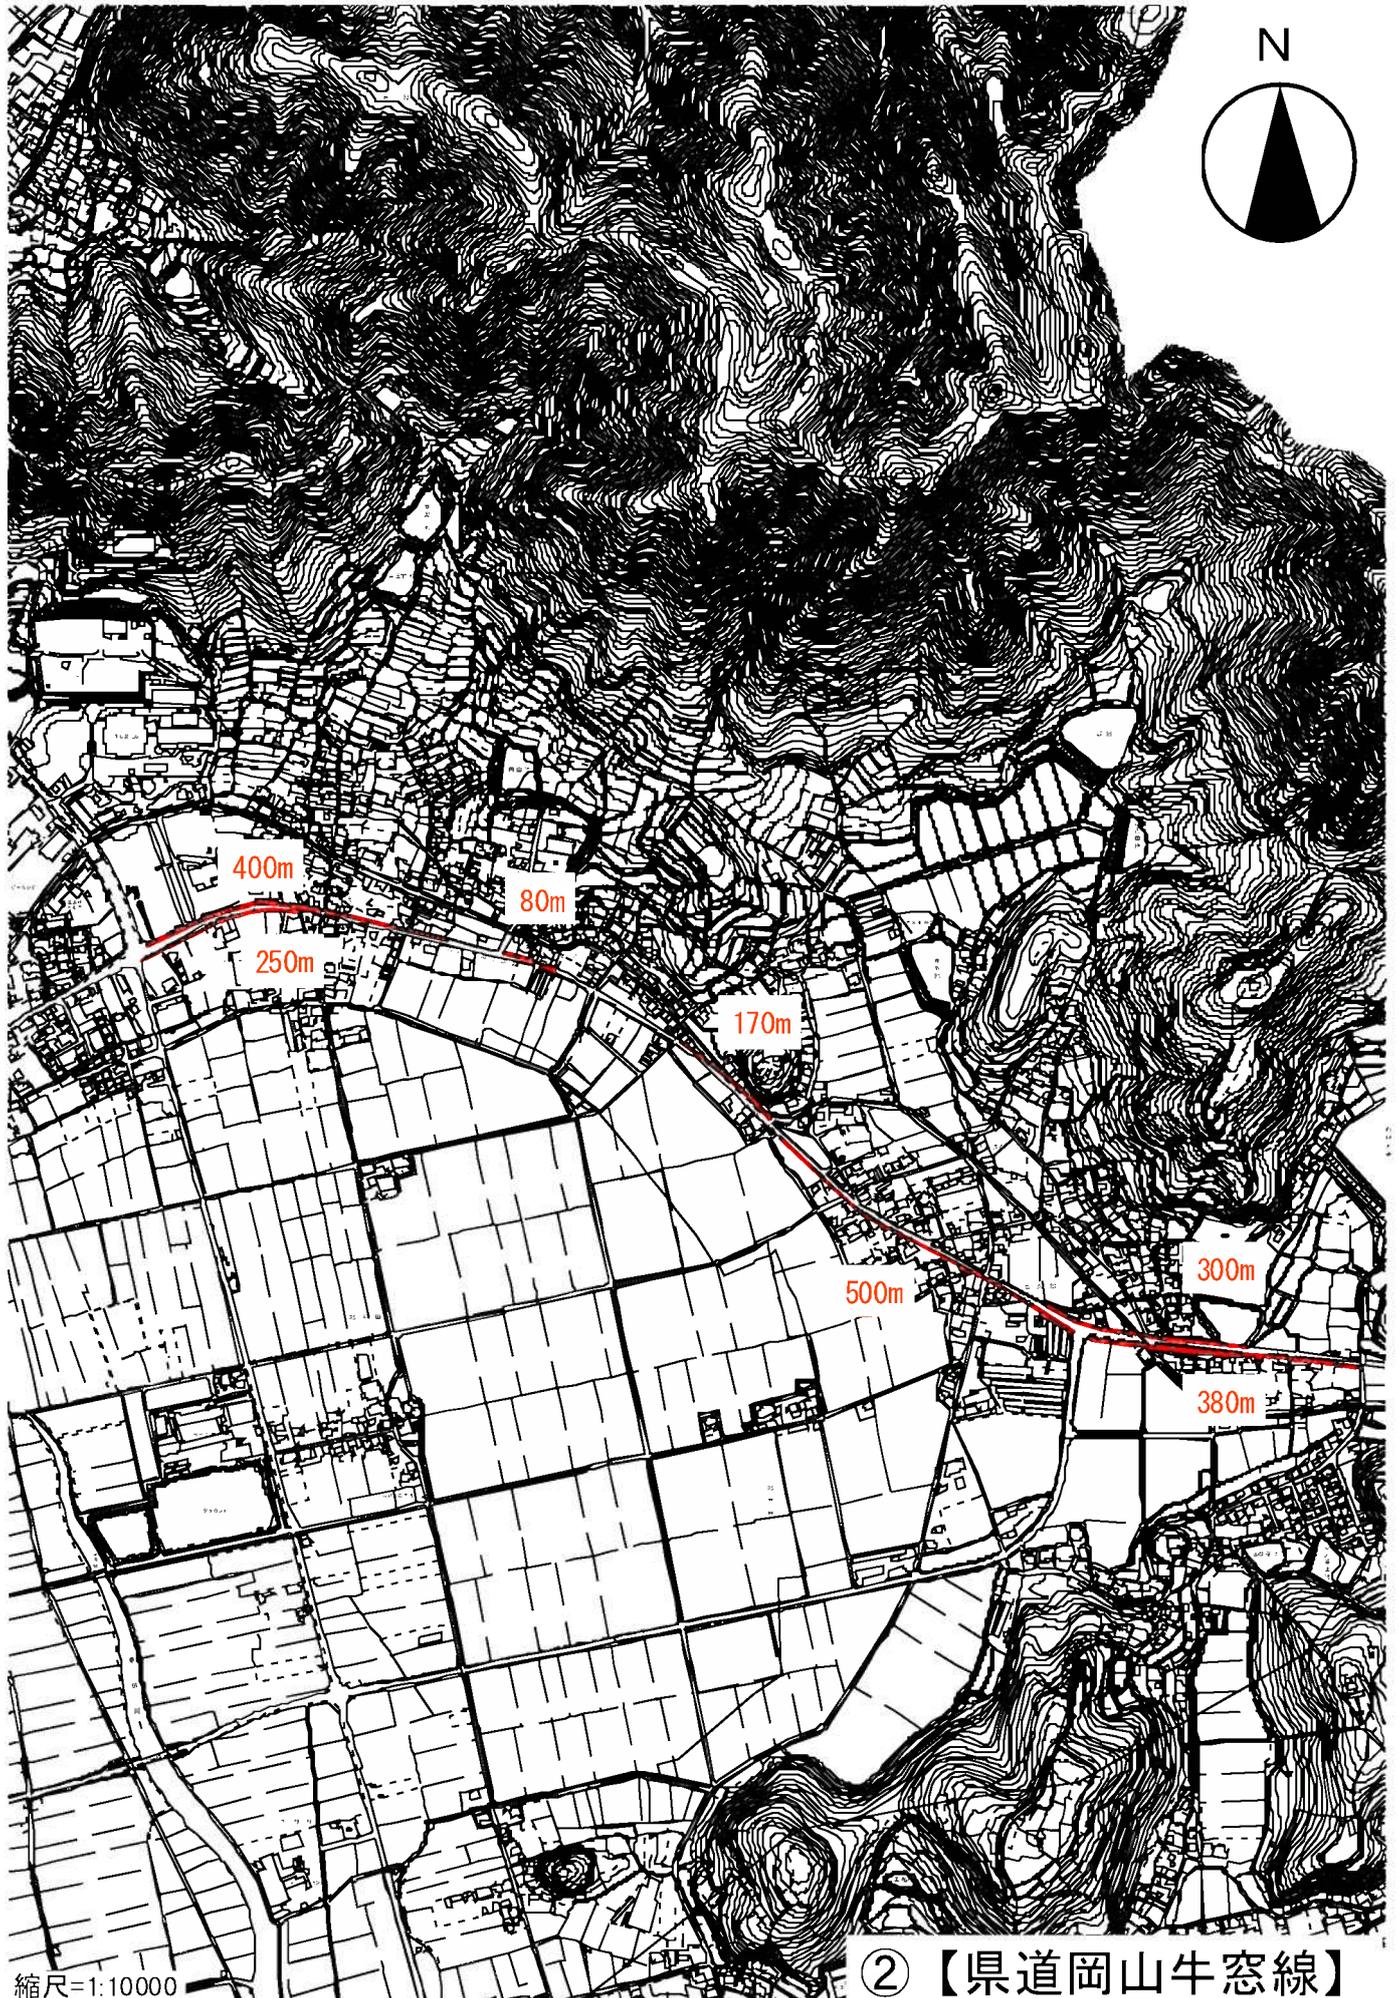

縮尺=1:10000

② 【県道岡山牛窓線】

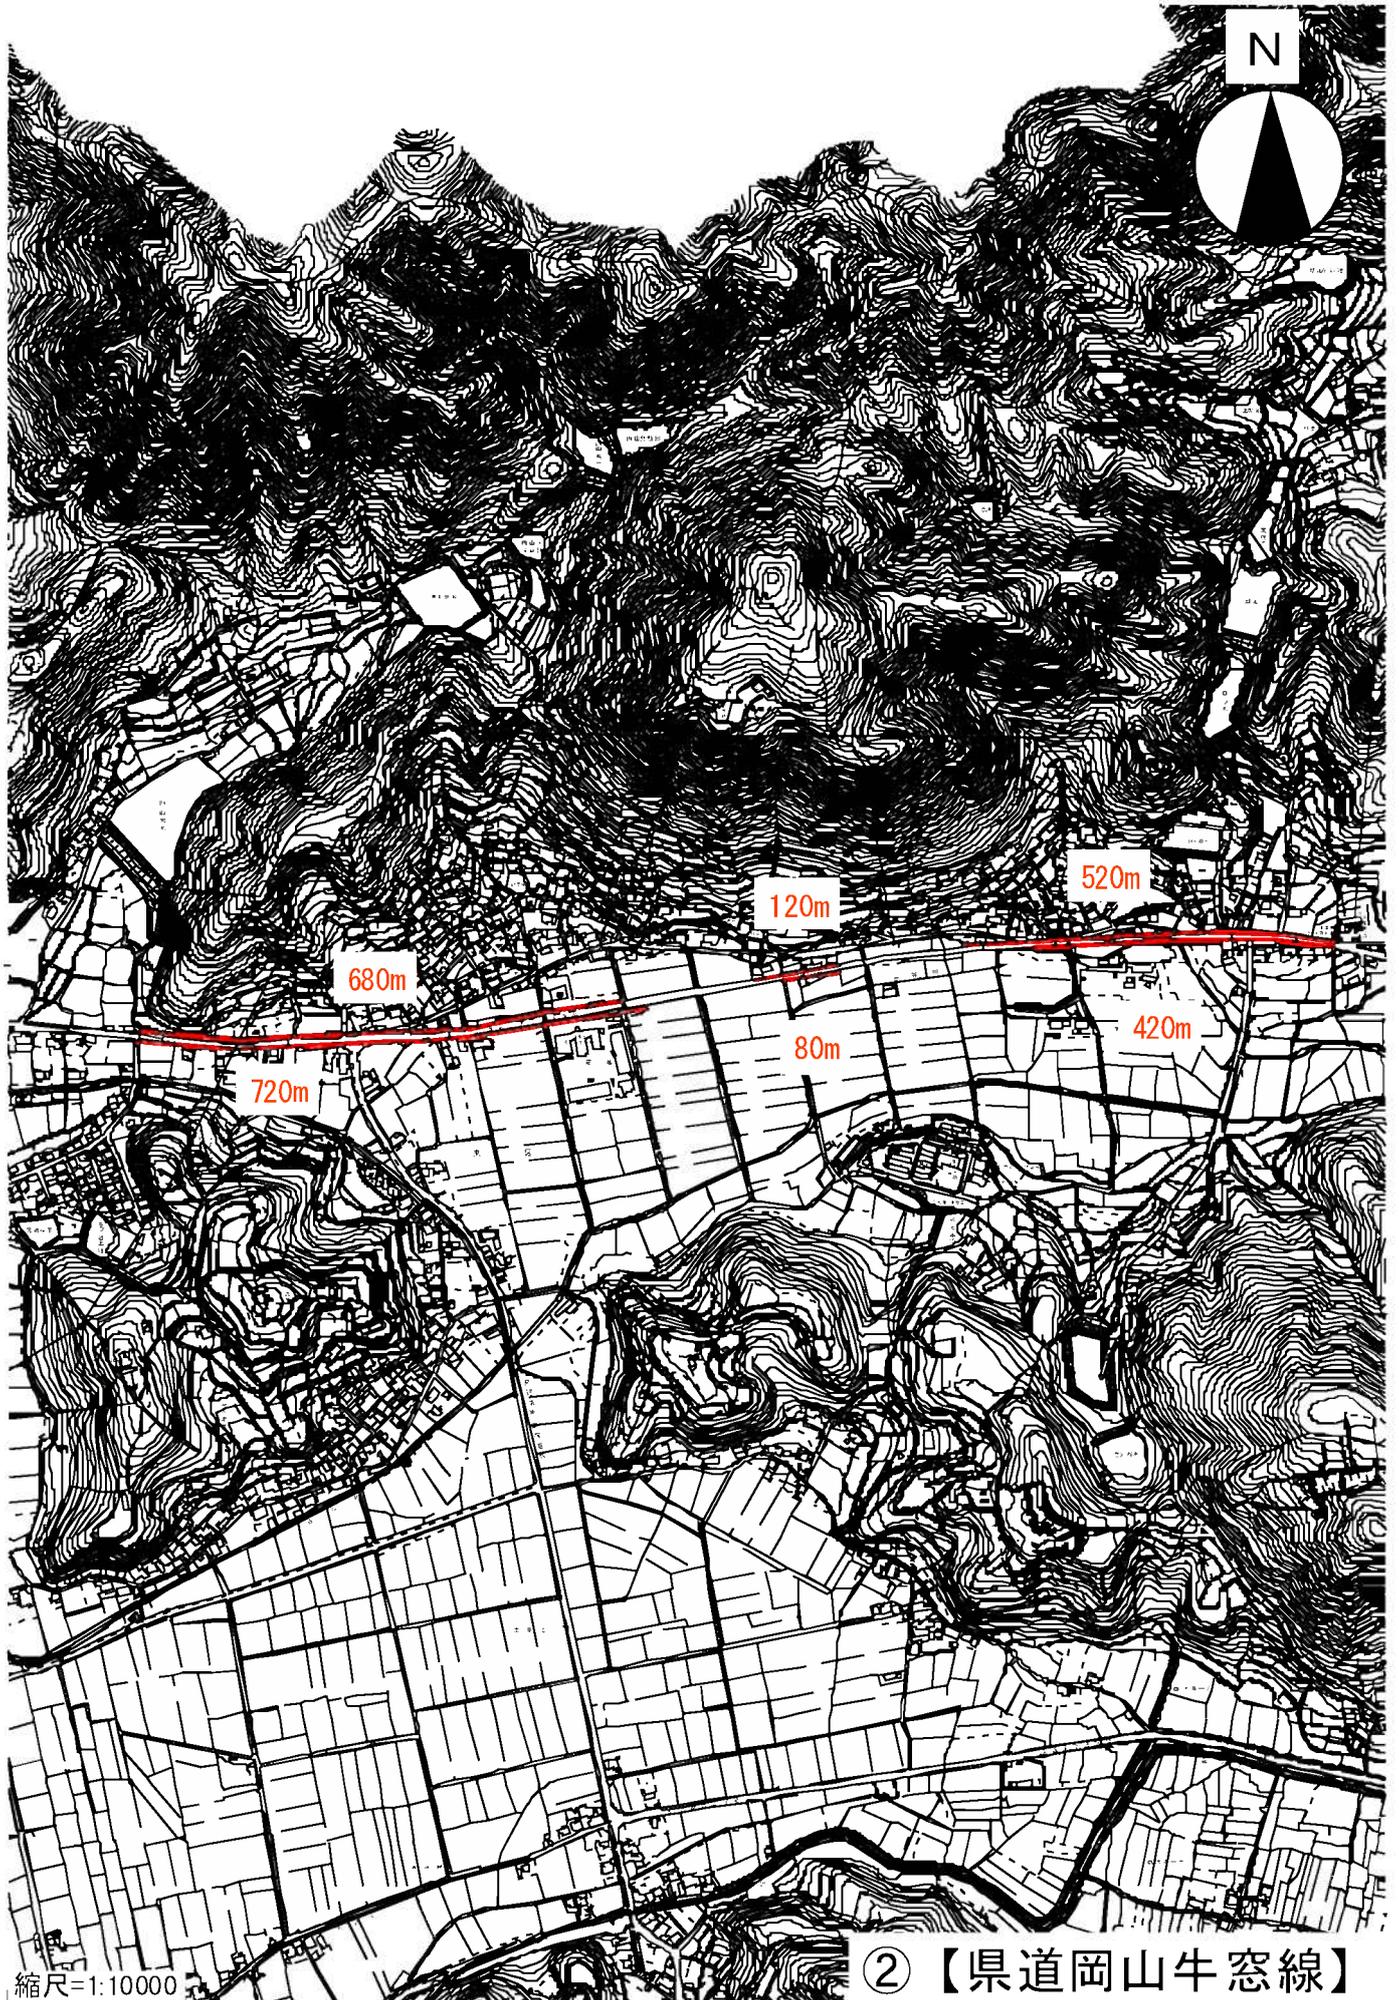

縮尺=1:10000

② 【県道岡山牛窓線】



縮尺=1:10000

② 【県道岡山牛窓線】