


N

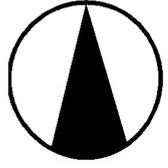

250m


1250m

合計1,500m

縮尺=1:5000


⑦【県道牛窓邑久西大寺線】



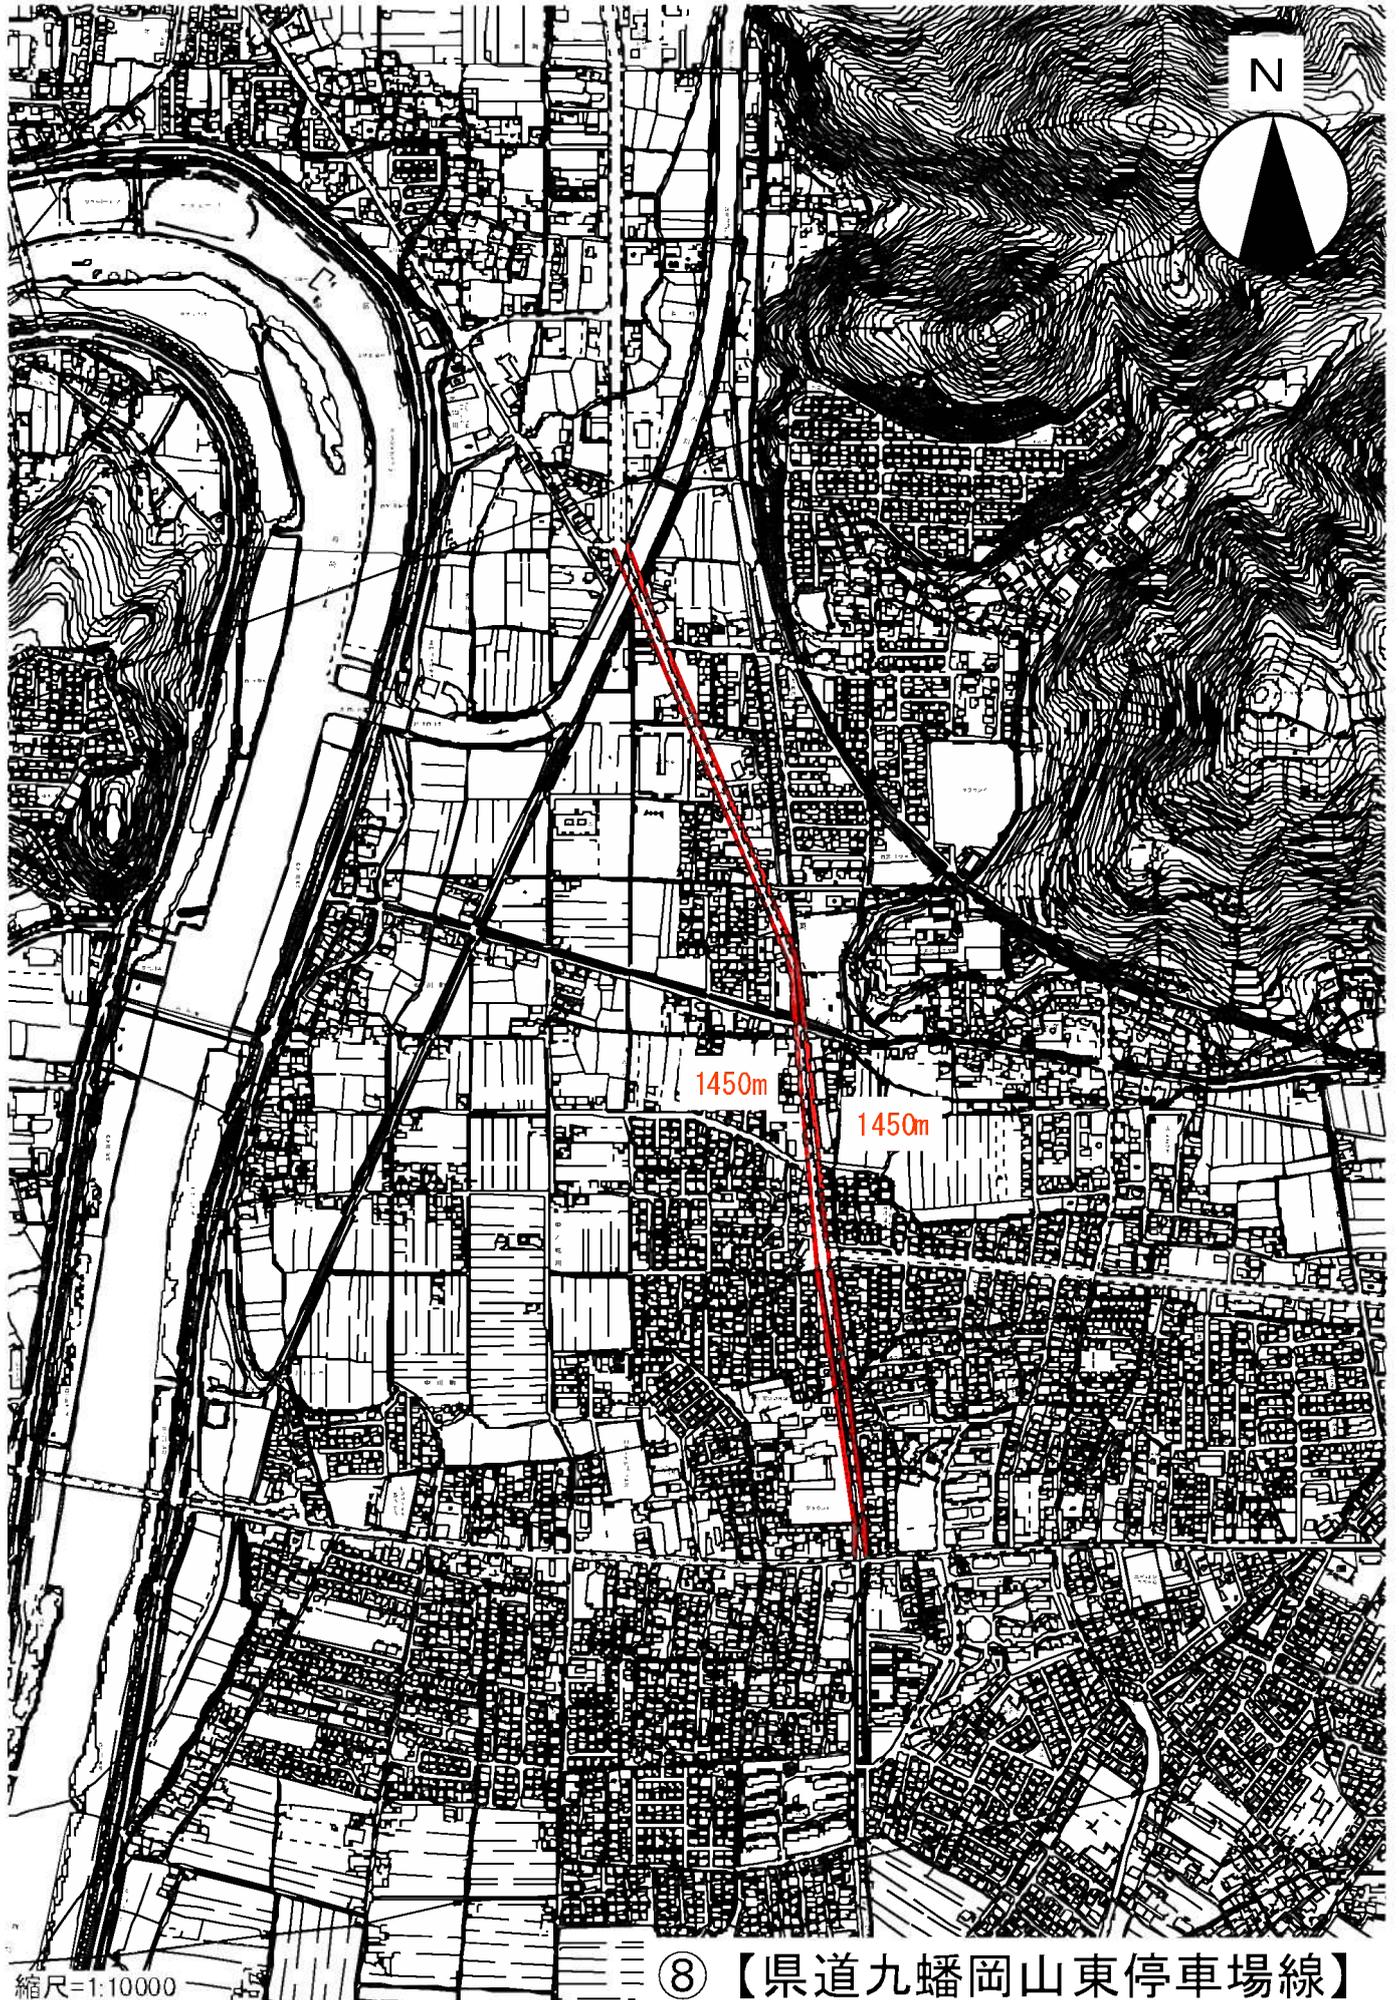

縮尺=1:10000

⑧ 【県道九幡岡山東停車場線】

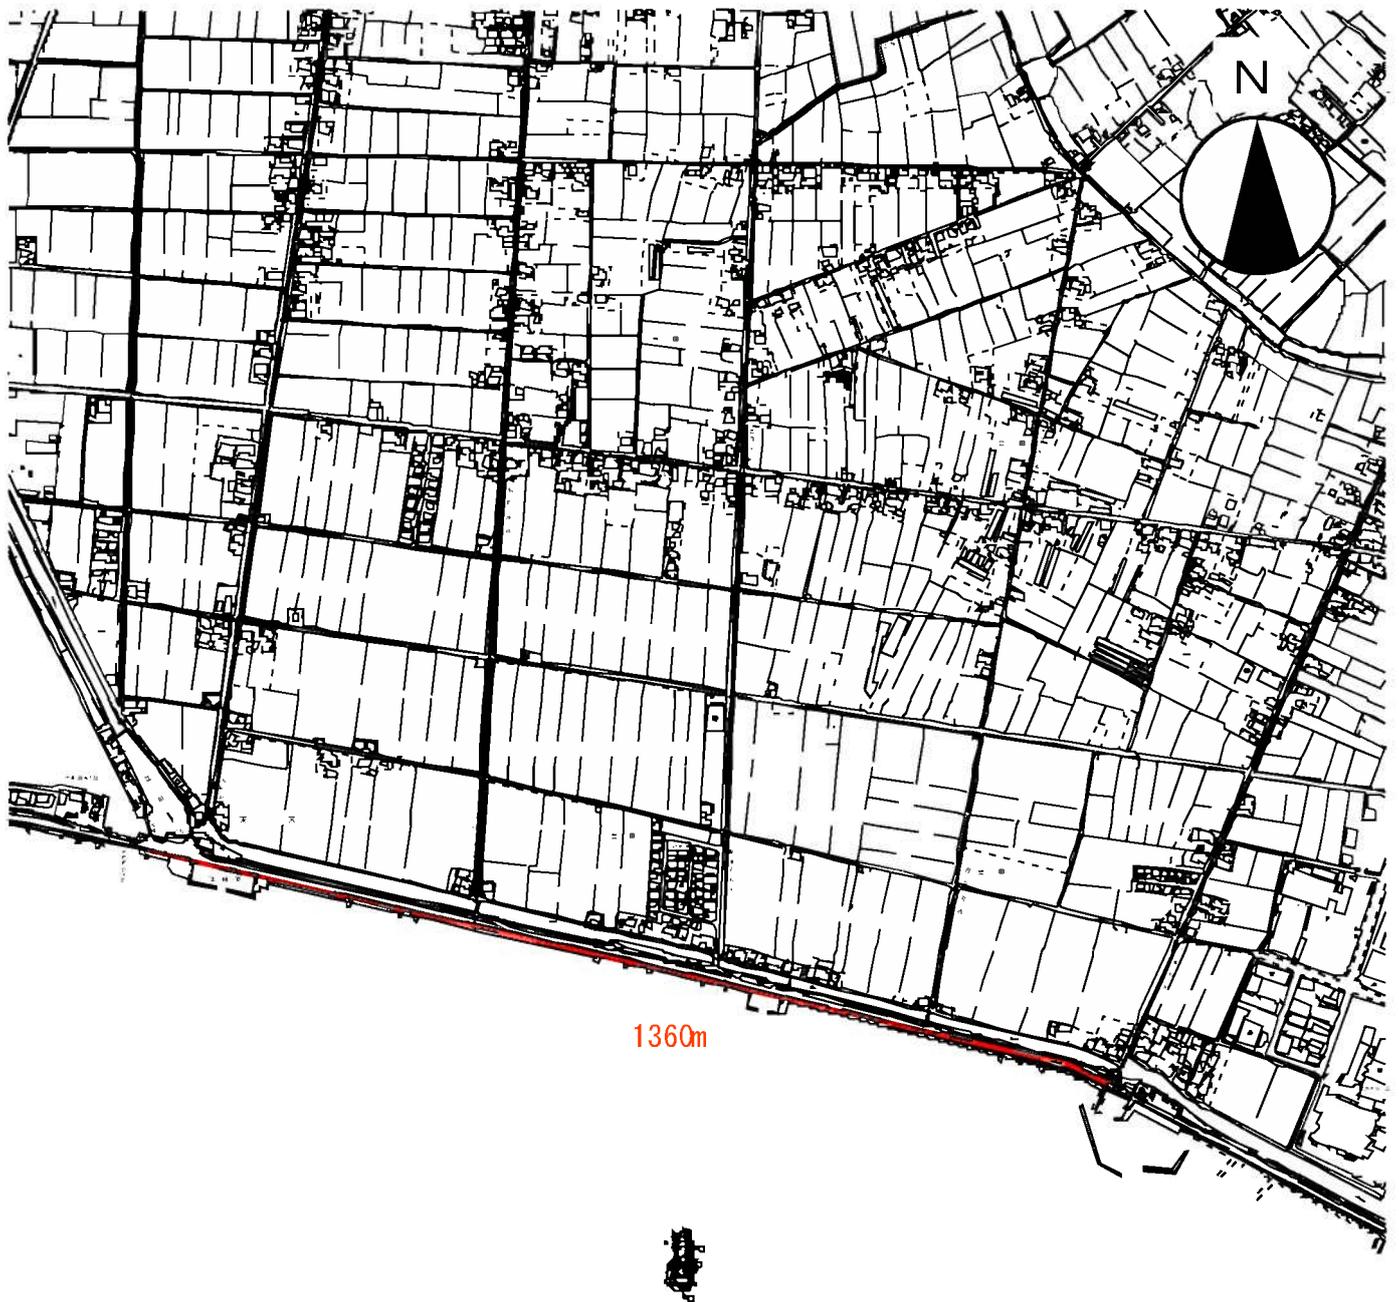


1360m

合計5,180m


⑨ 【県道九幡東岡山停車場線～九幡中野線】


縮尺=1:10000

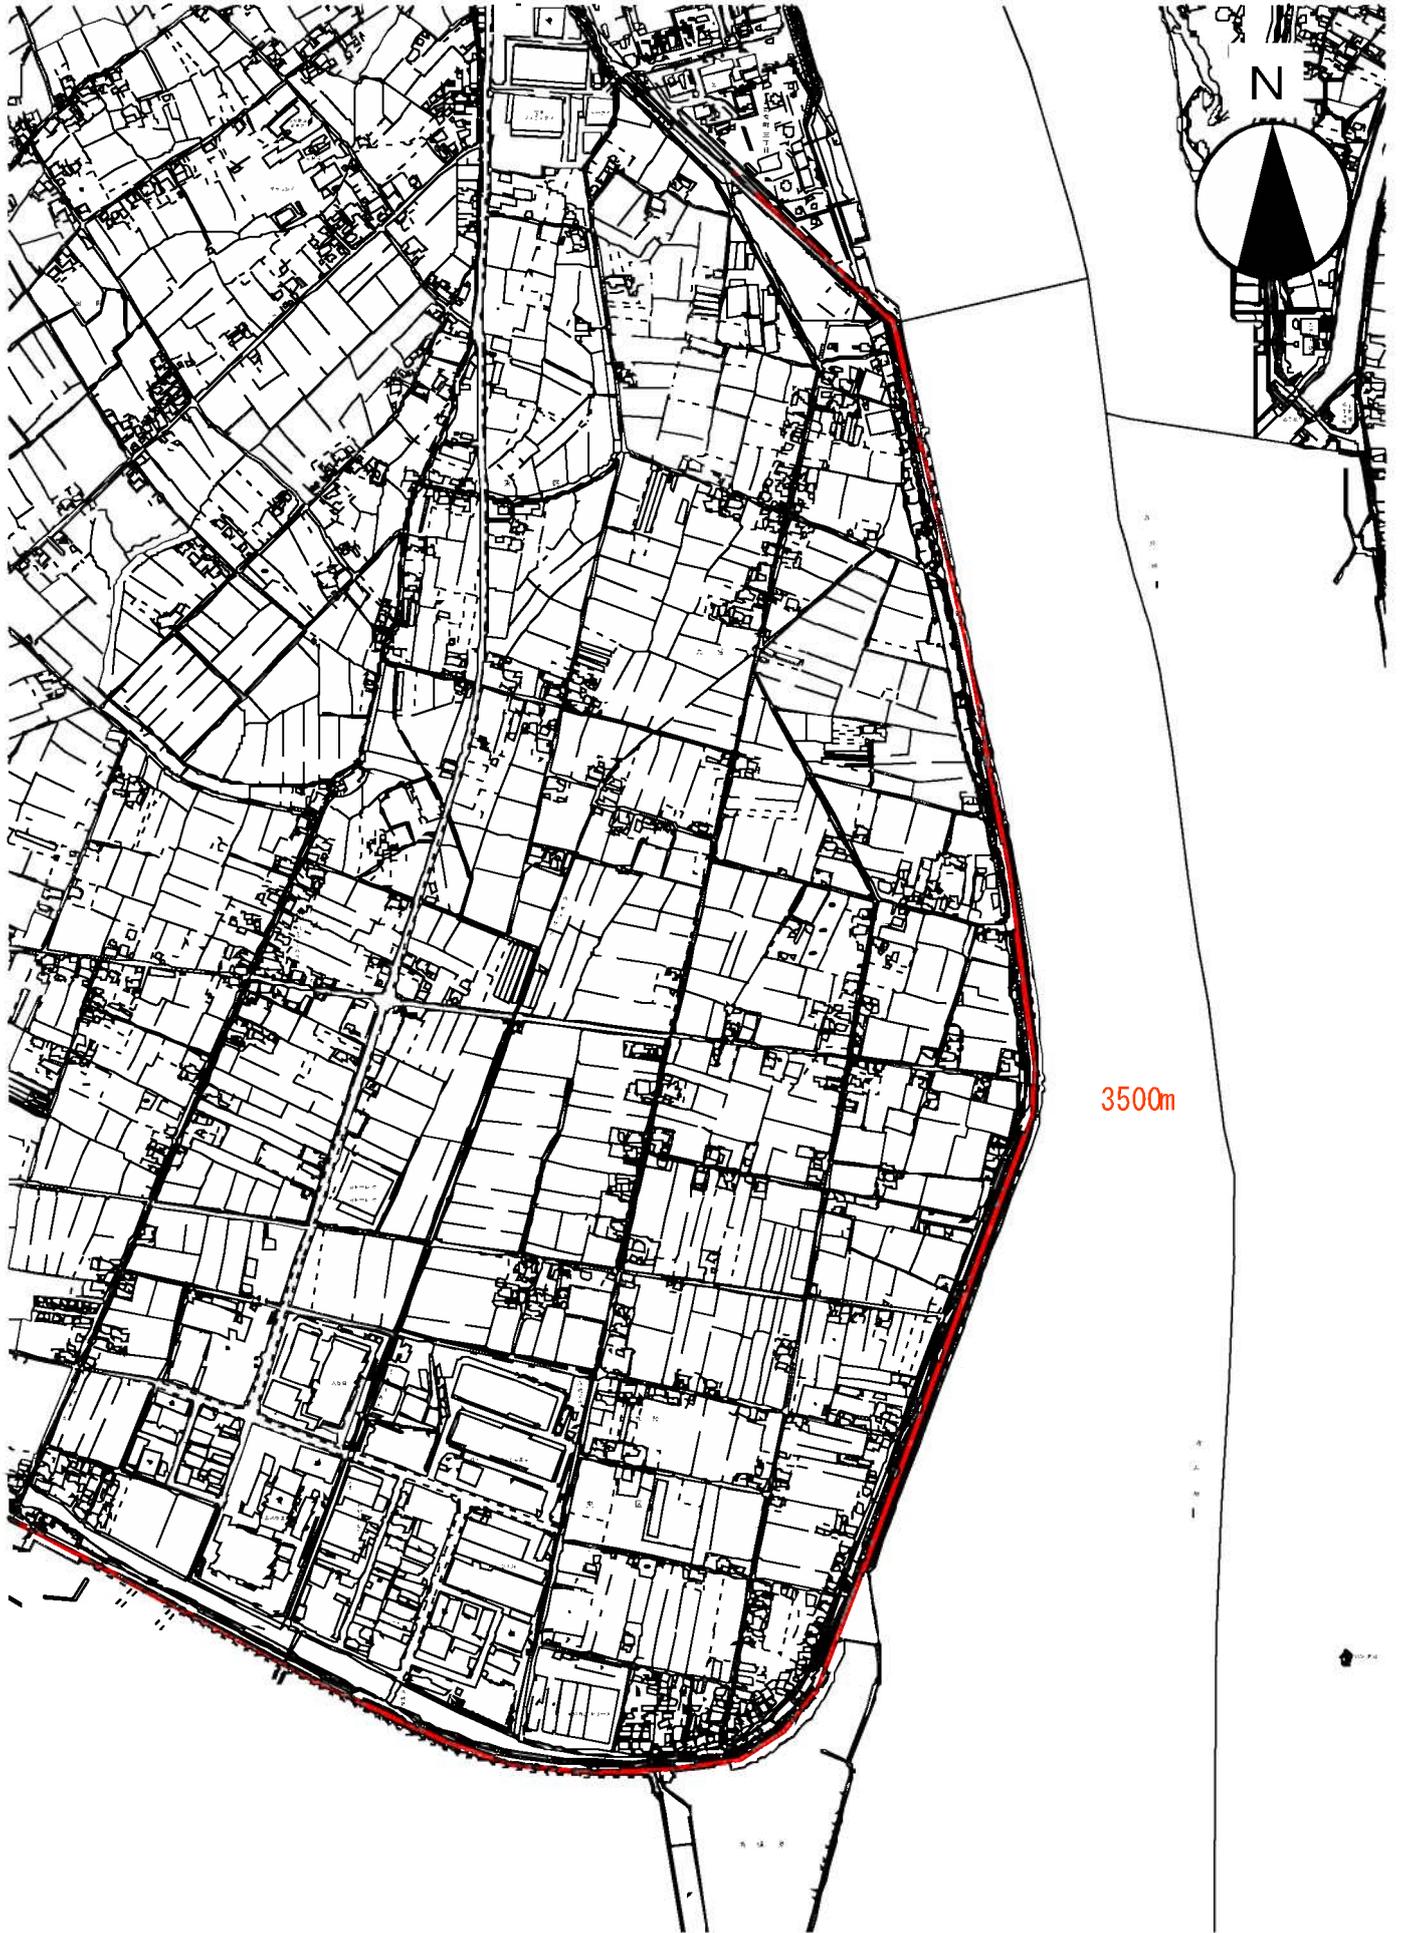


縮尺=1:10000


⑨【県道九幡東岡山停車場線～九幡中野線】

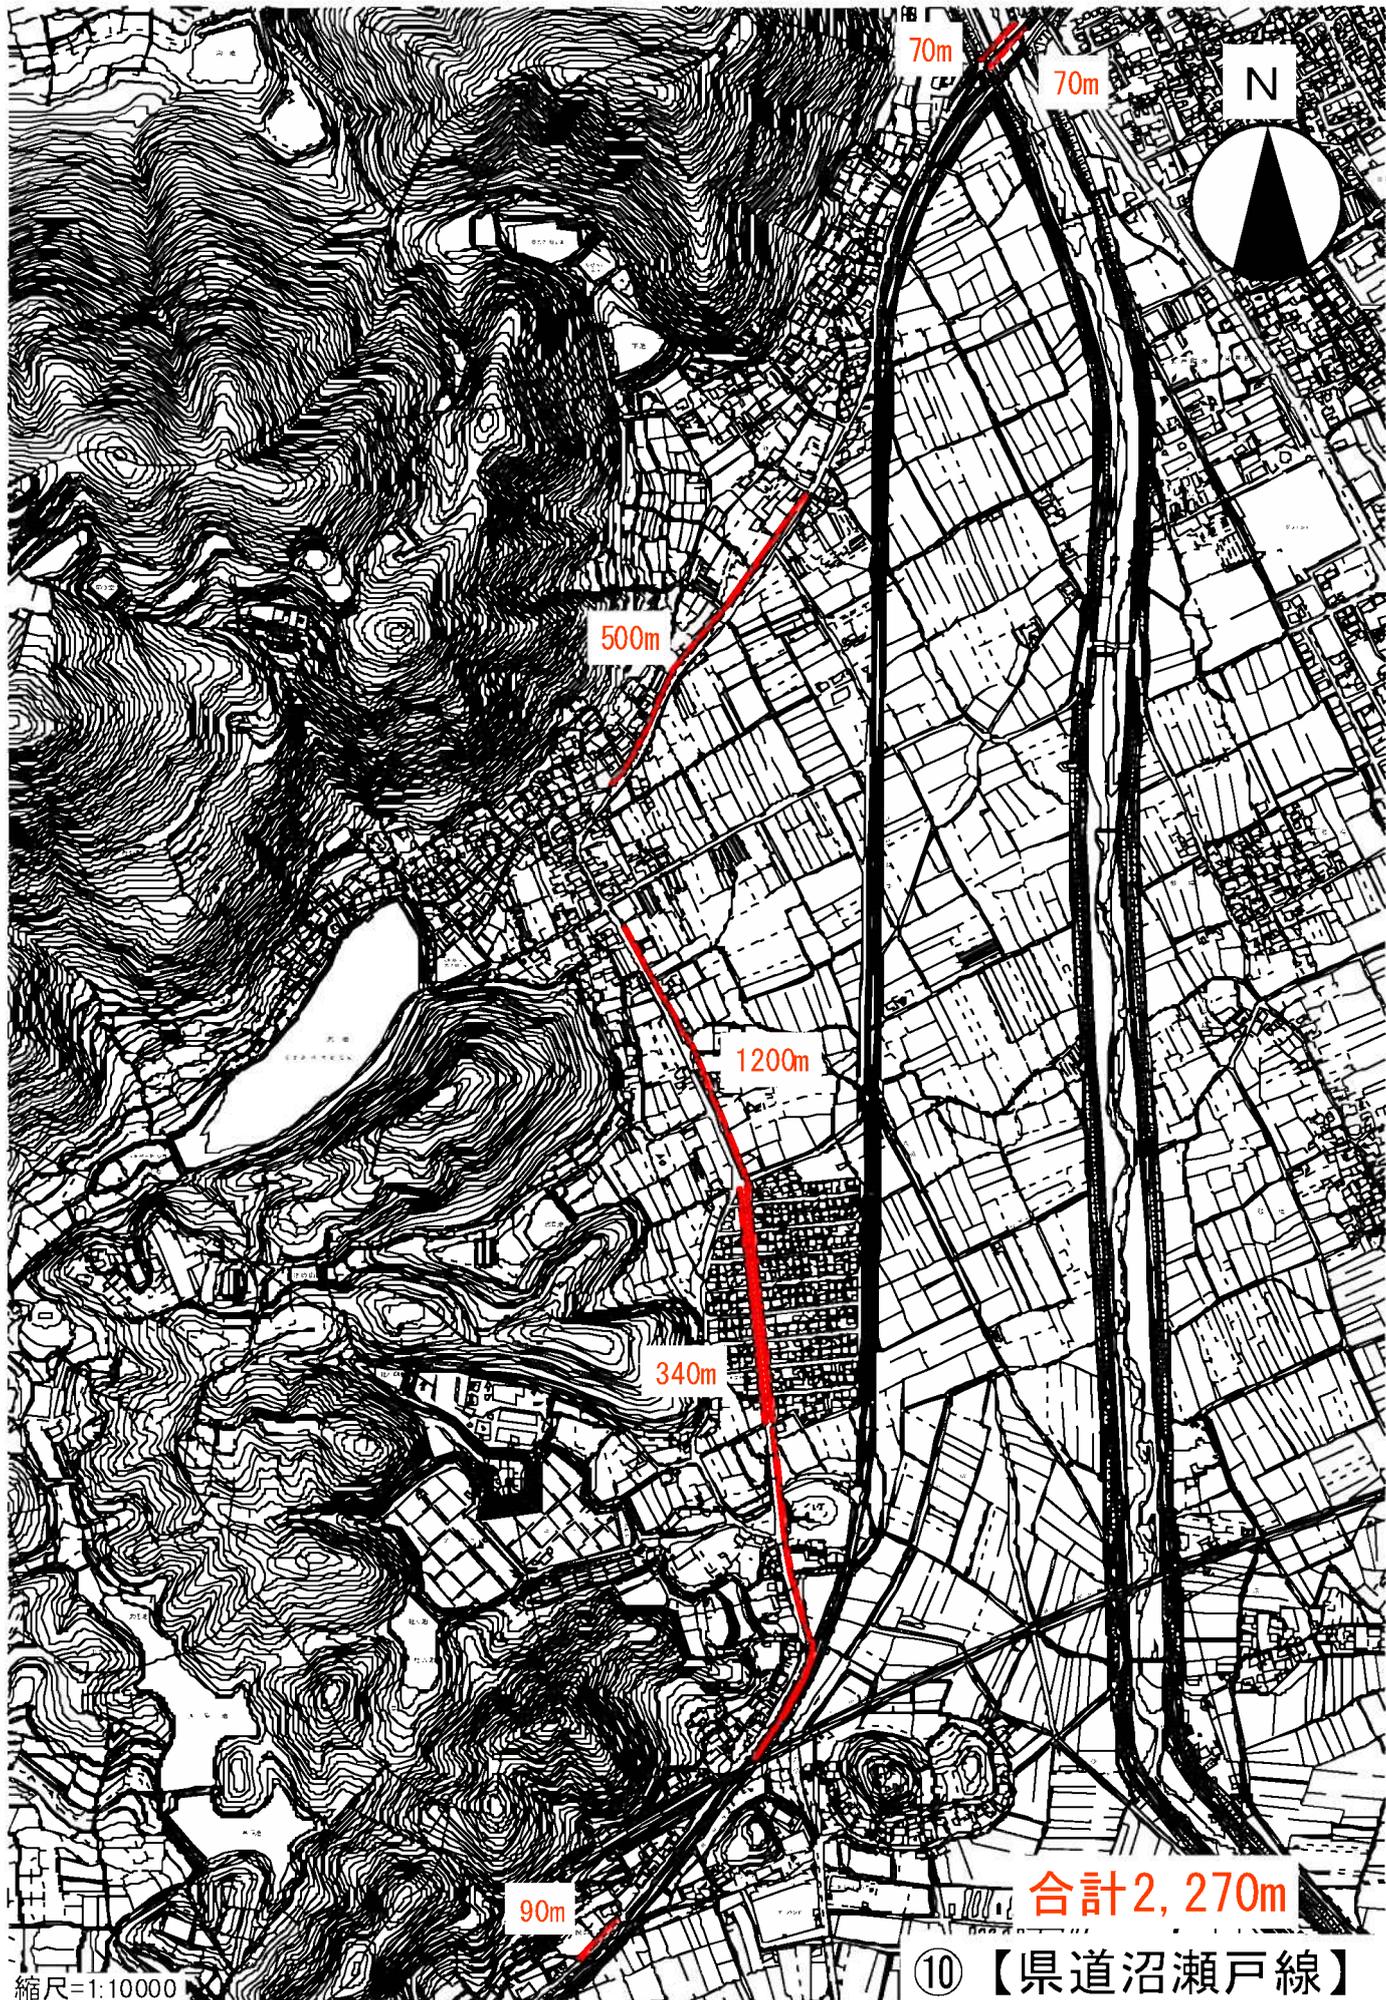

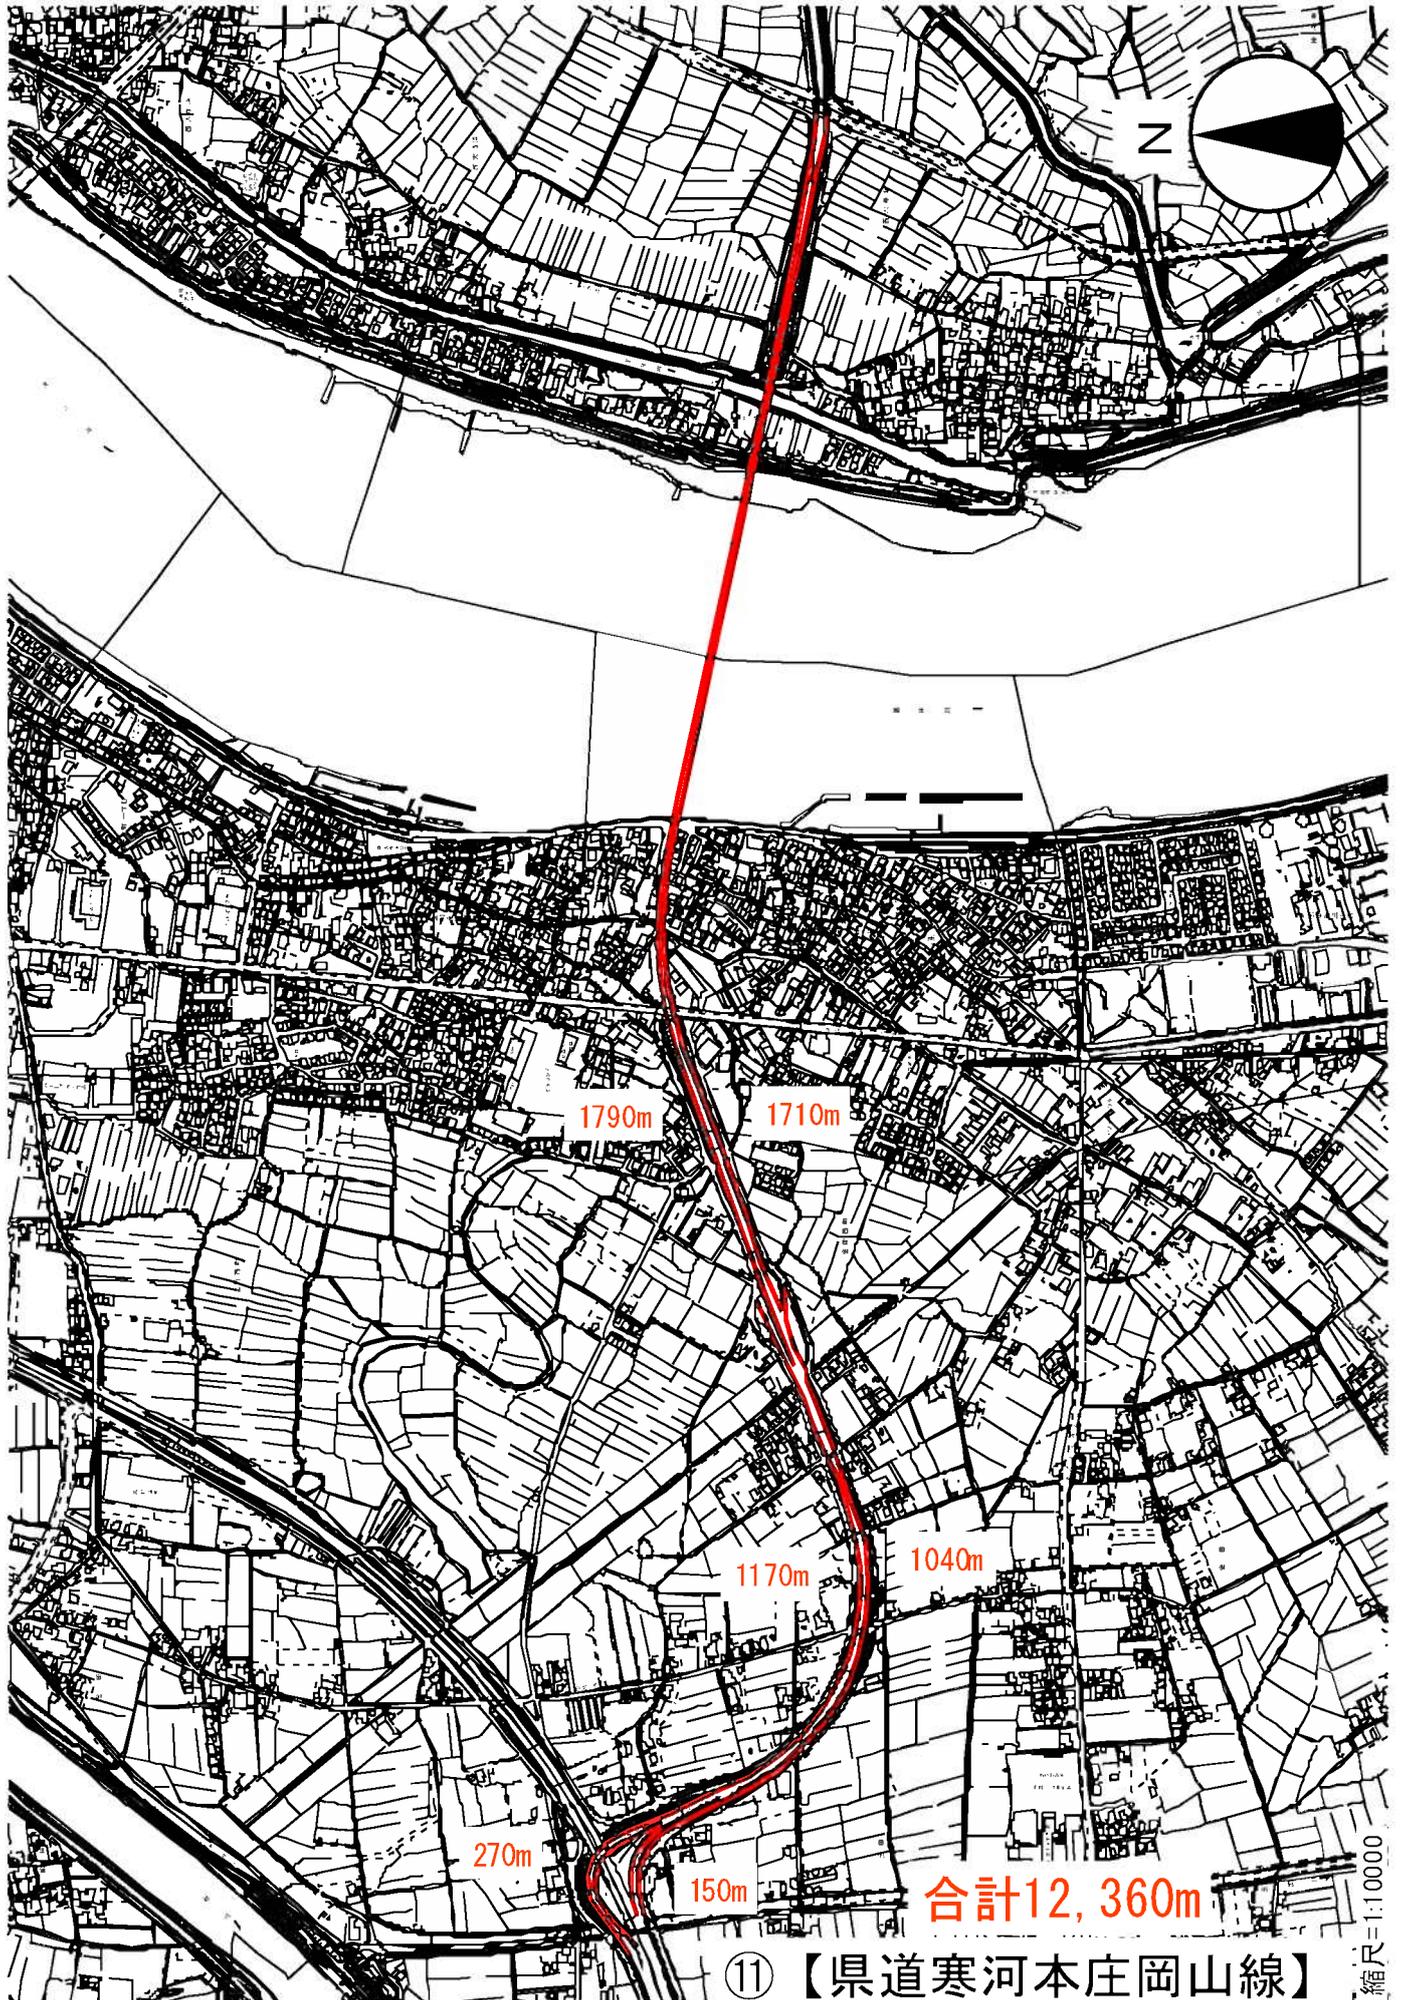

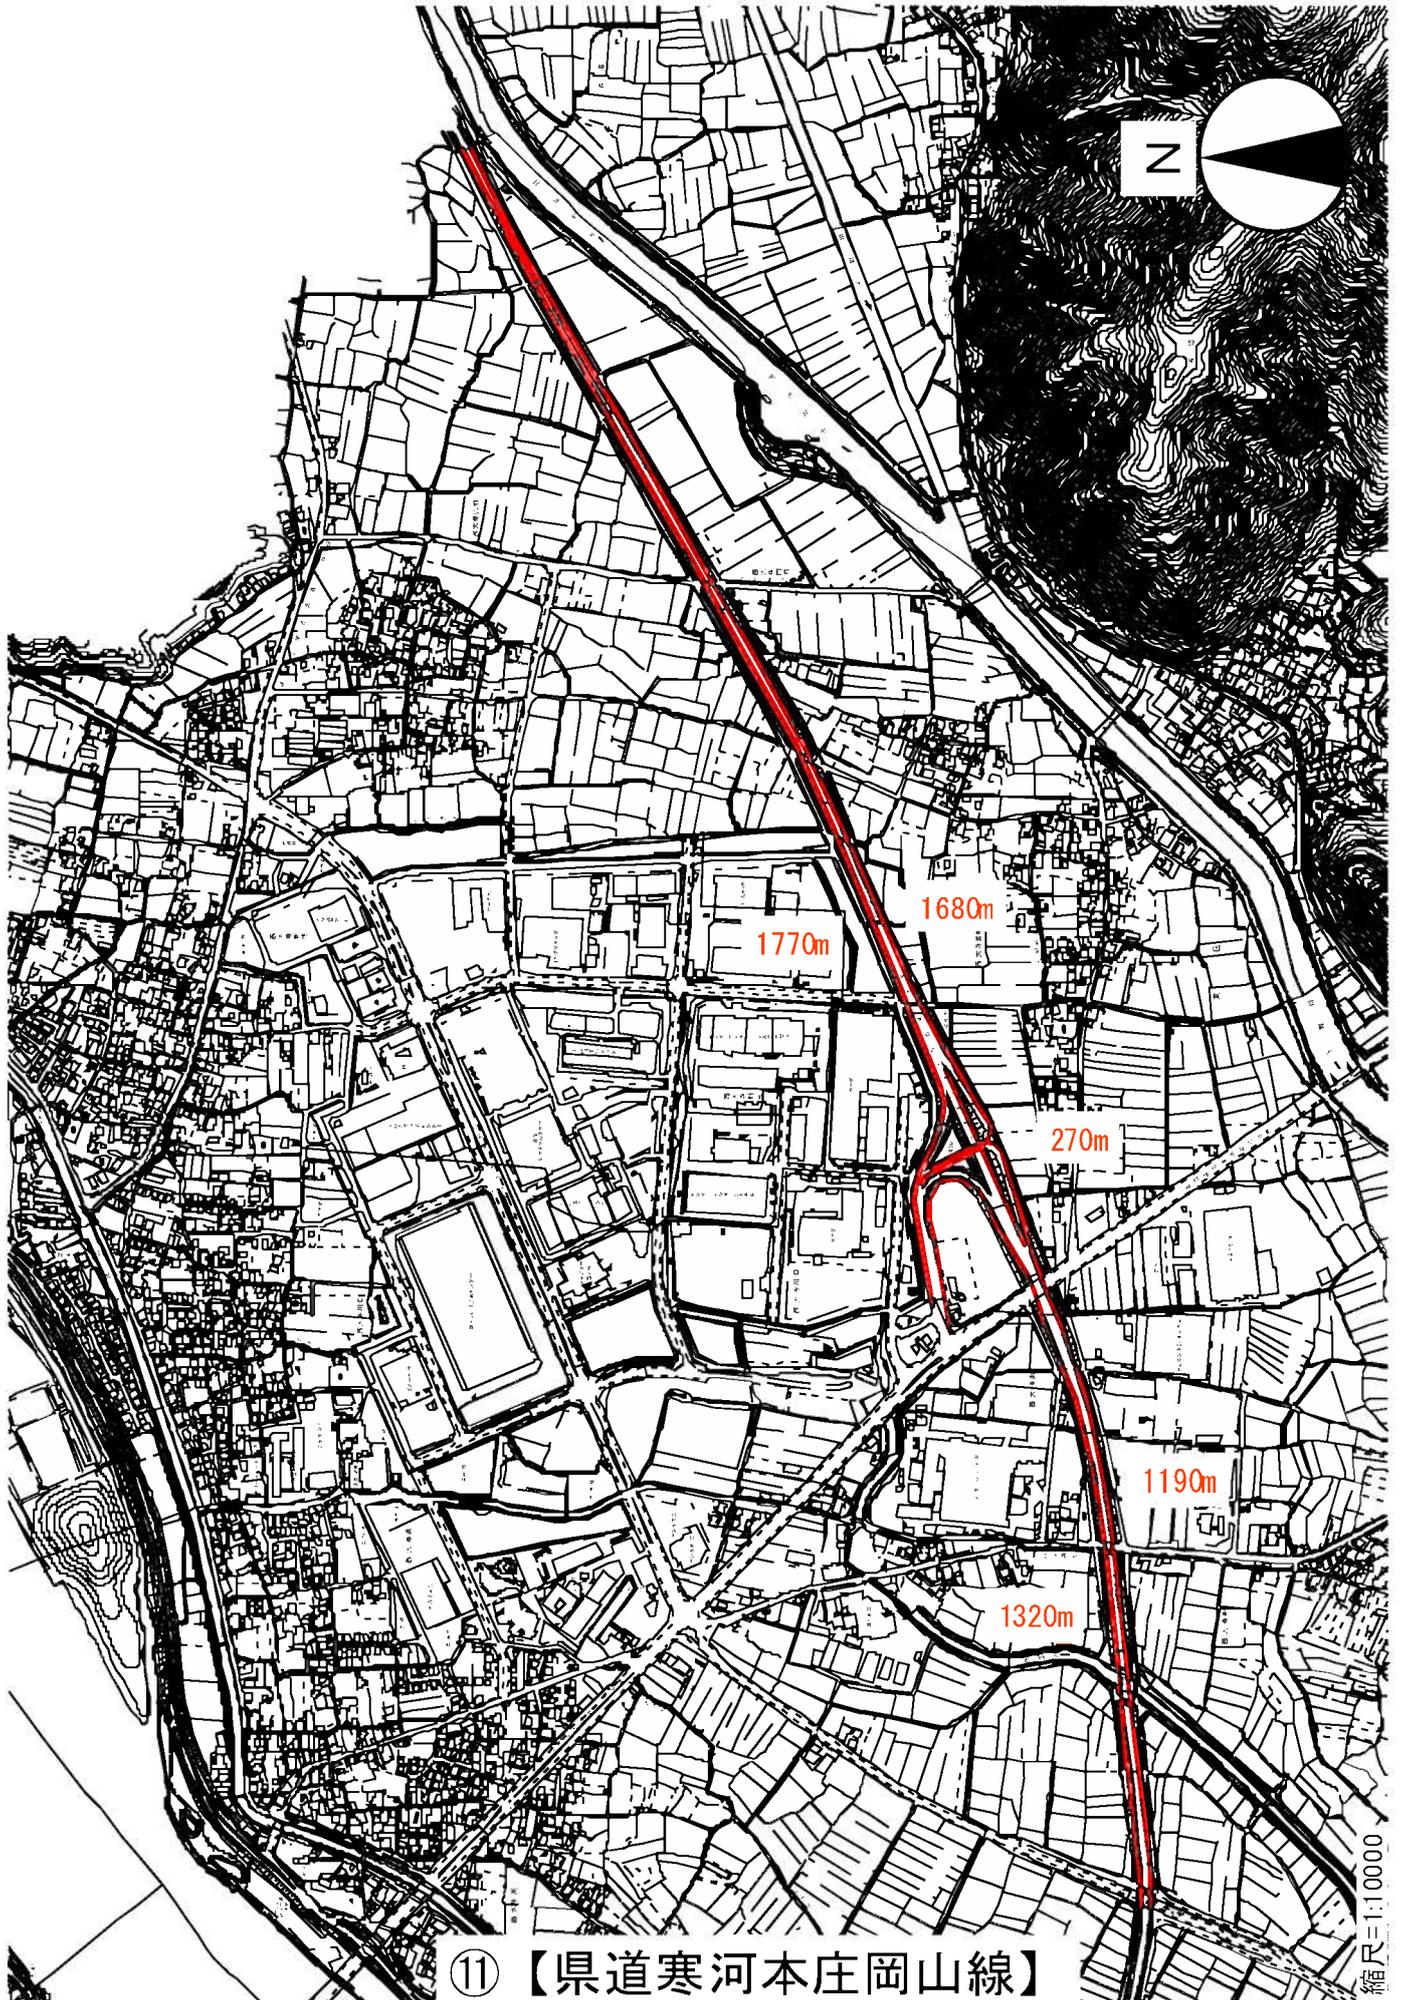


⑪ 【県道寒河本庄岡山線】

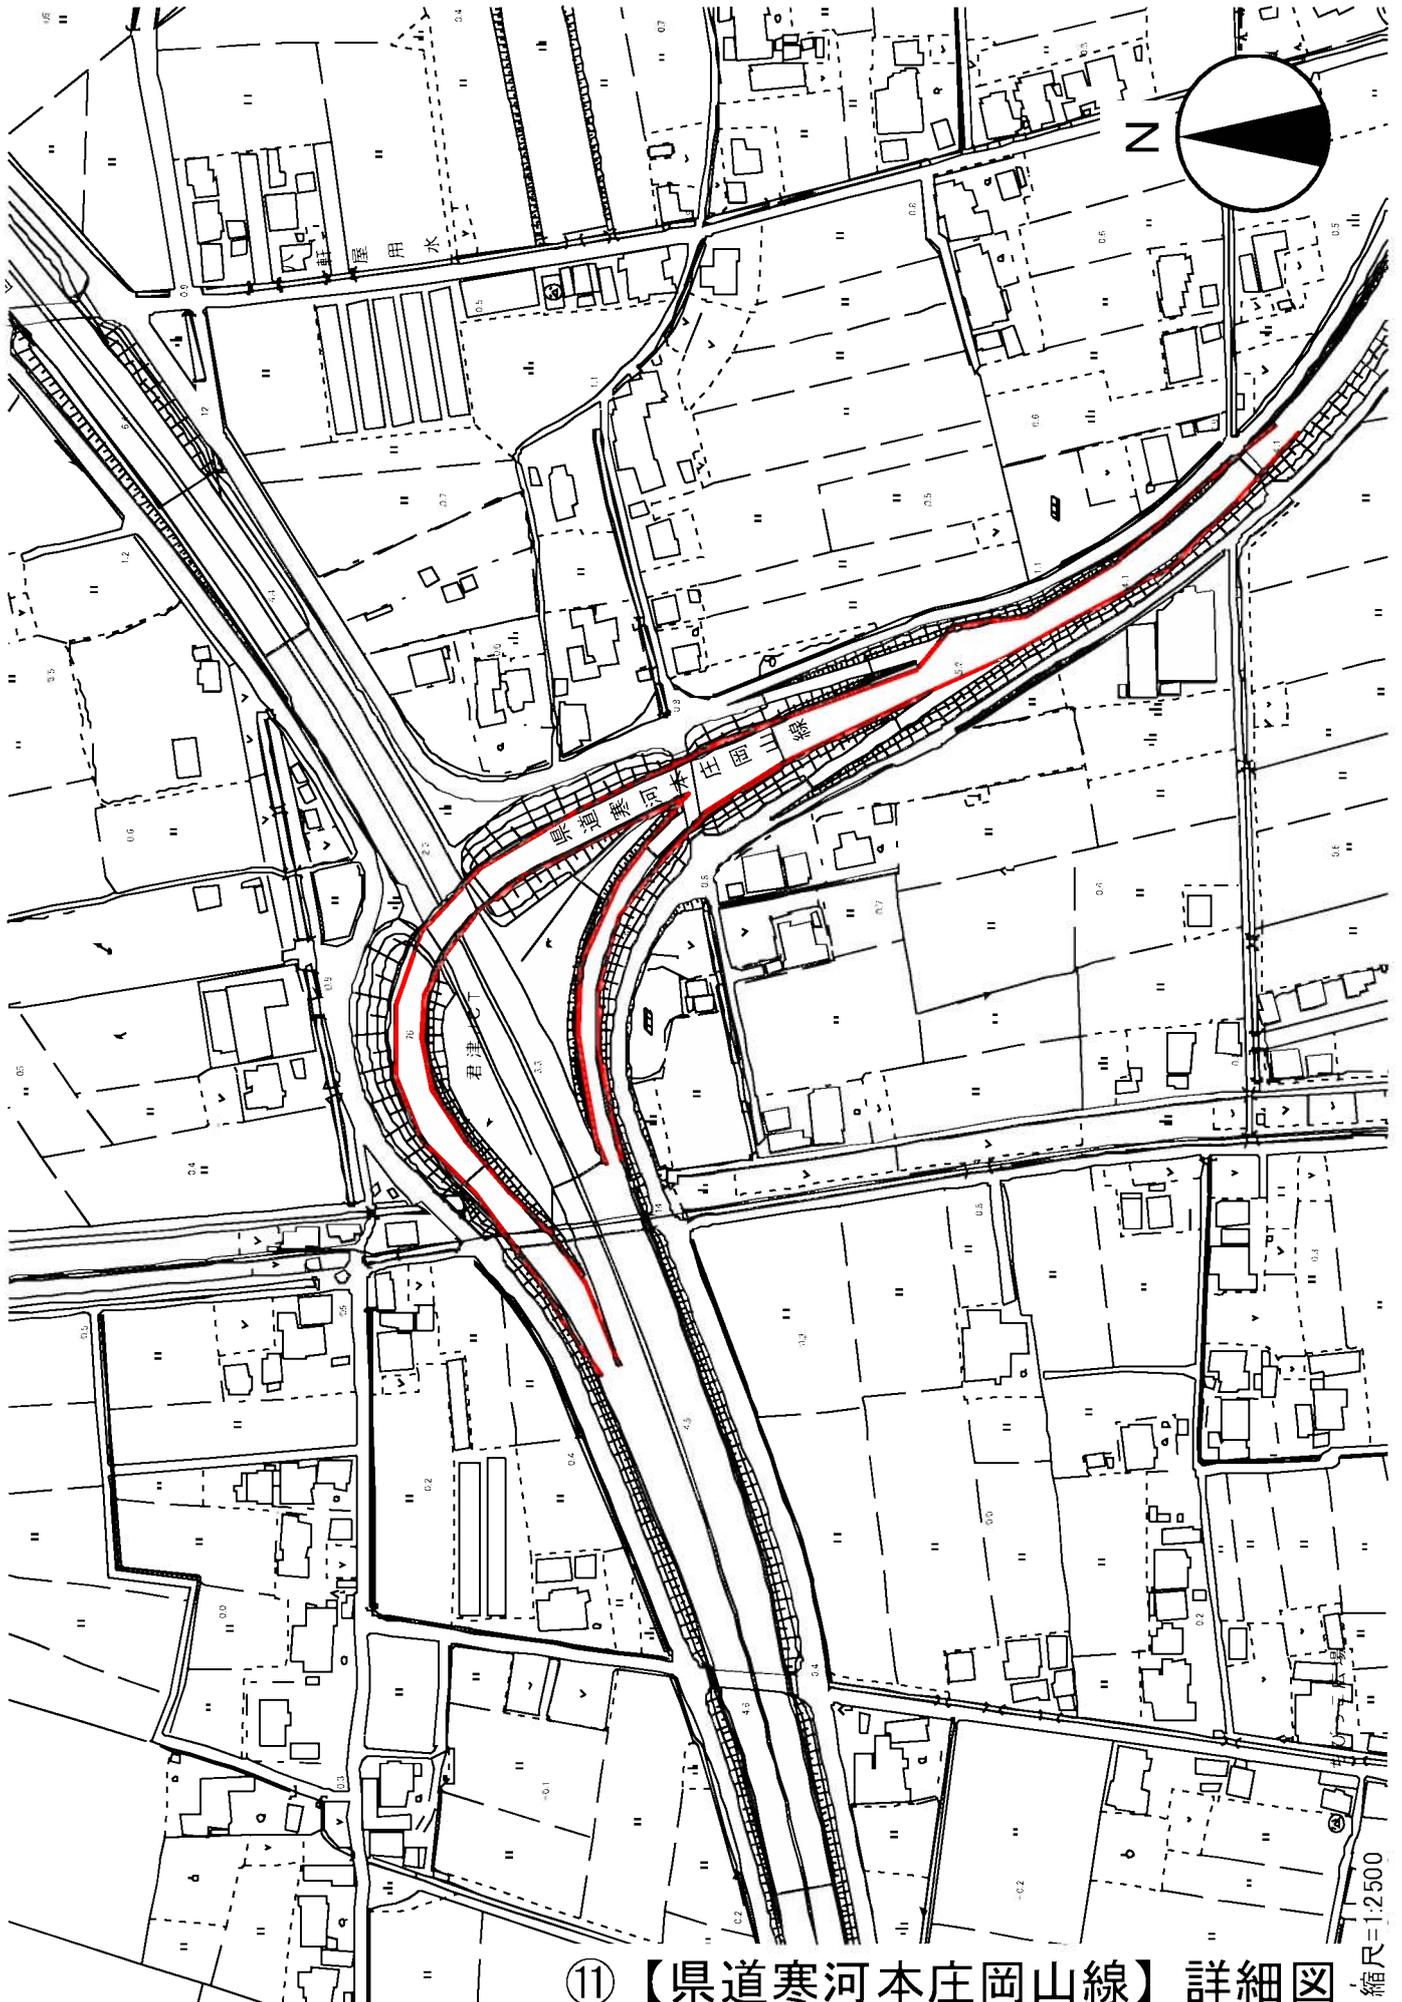


⑪ 【県道寒河本庄岡山線】詳細図

縮尺=1:2500

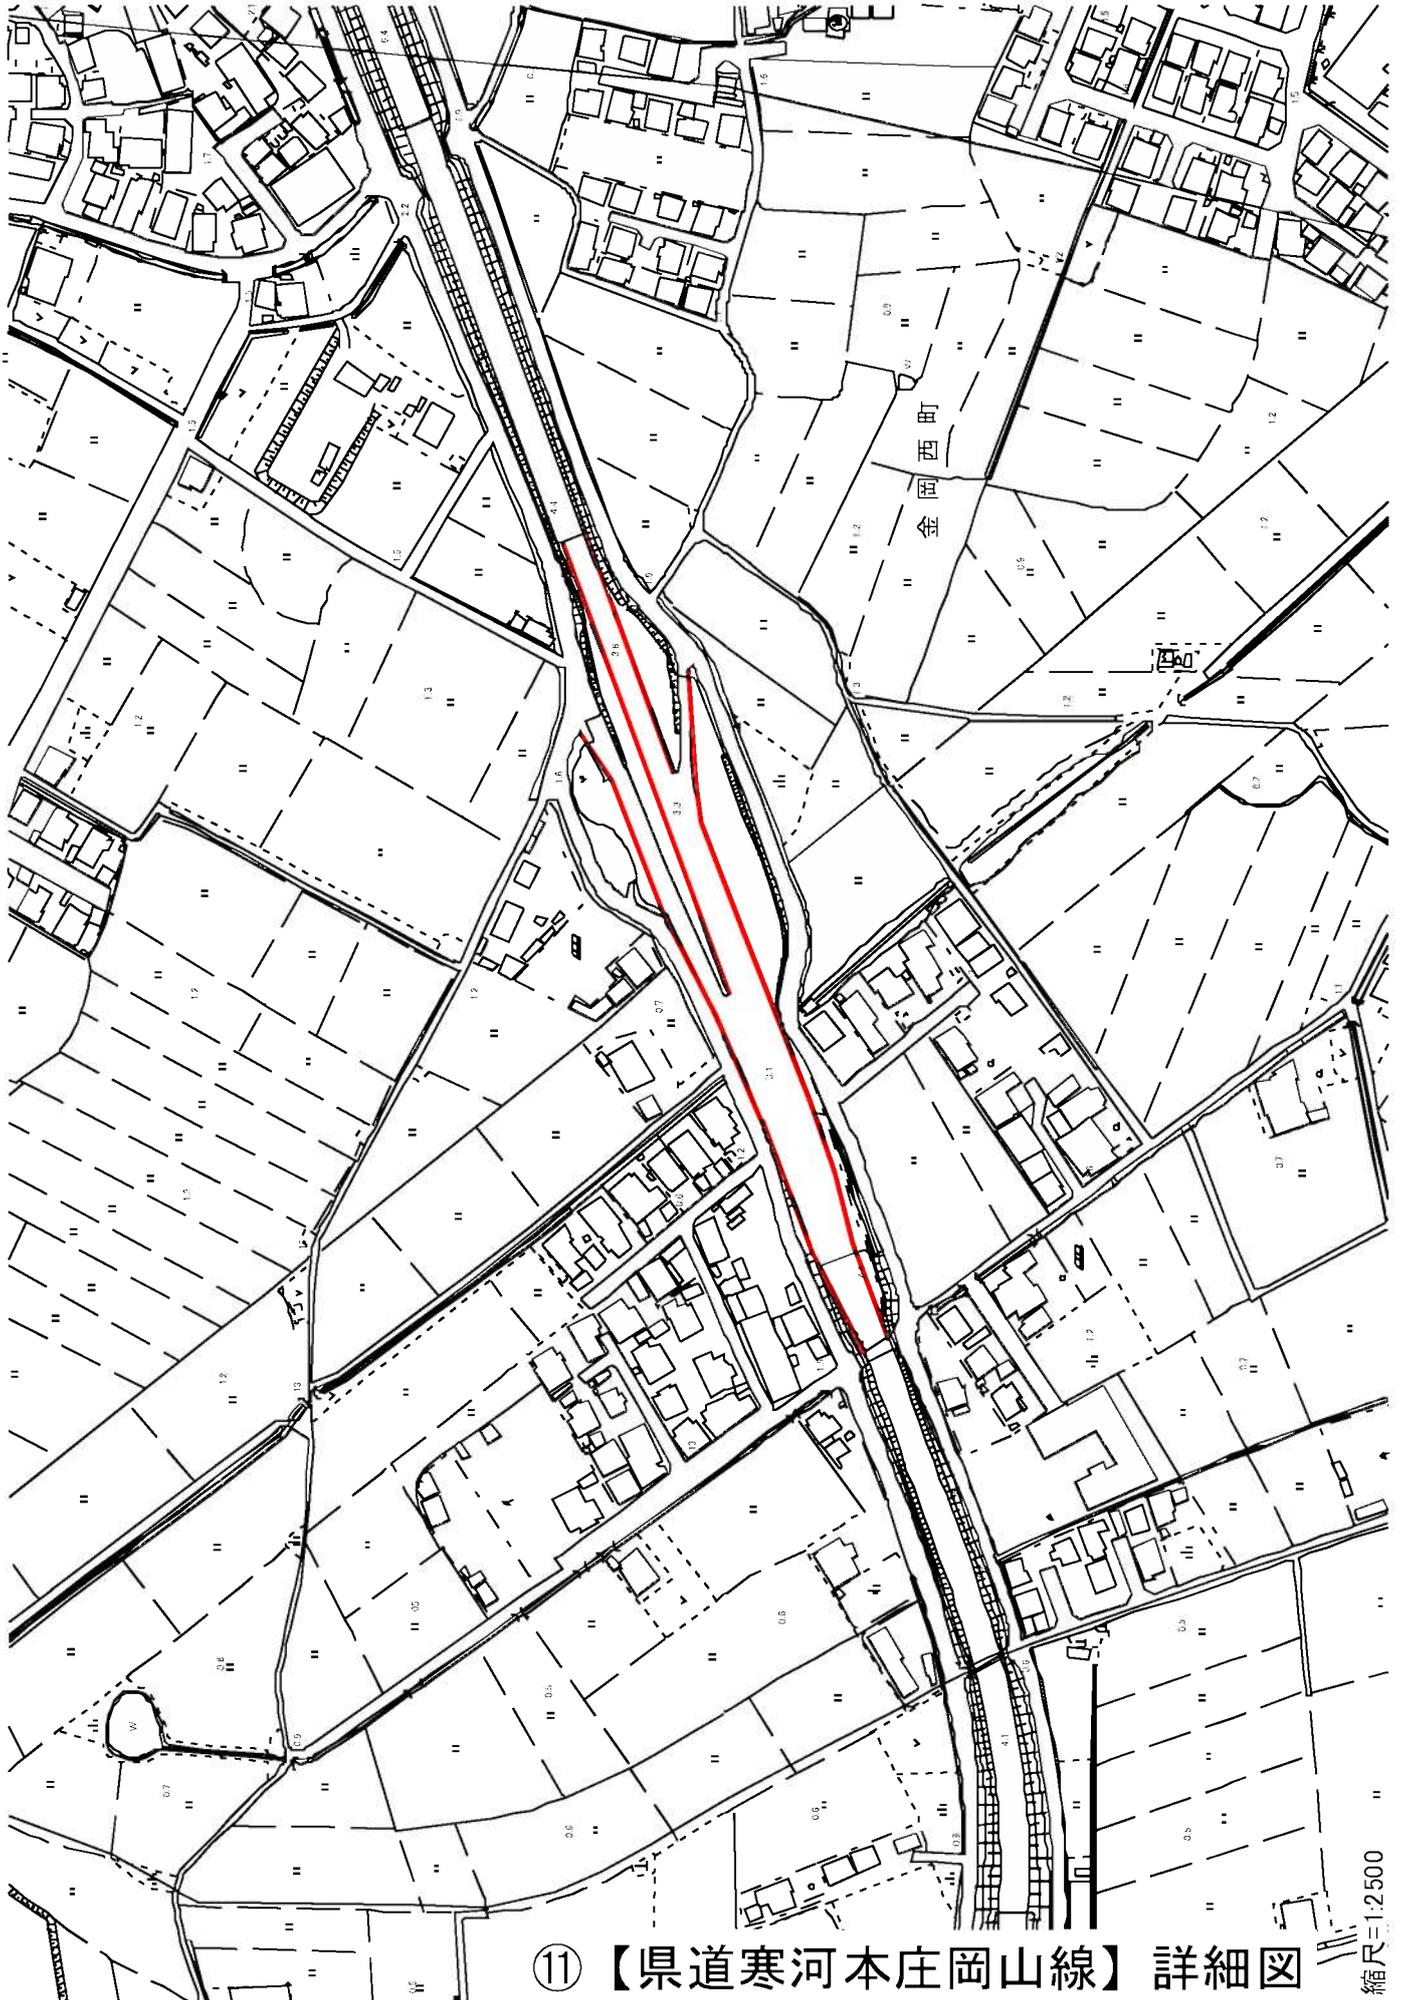


⑪ 【県道寒河本庄岡山線】詳細図


縮尺=1:2500

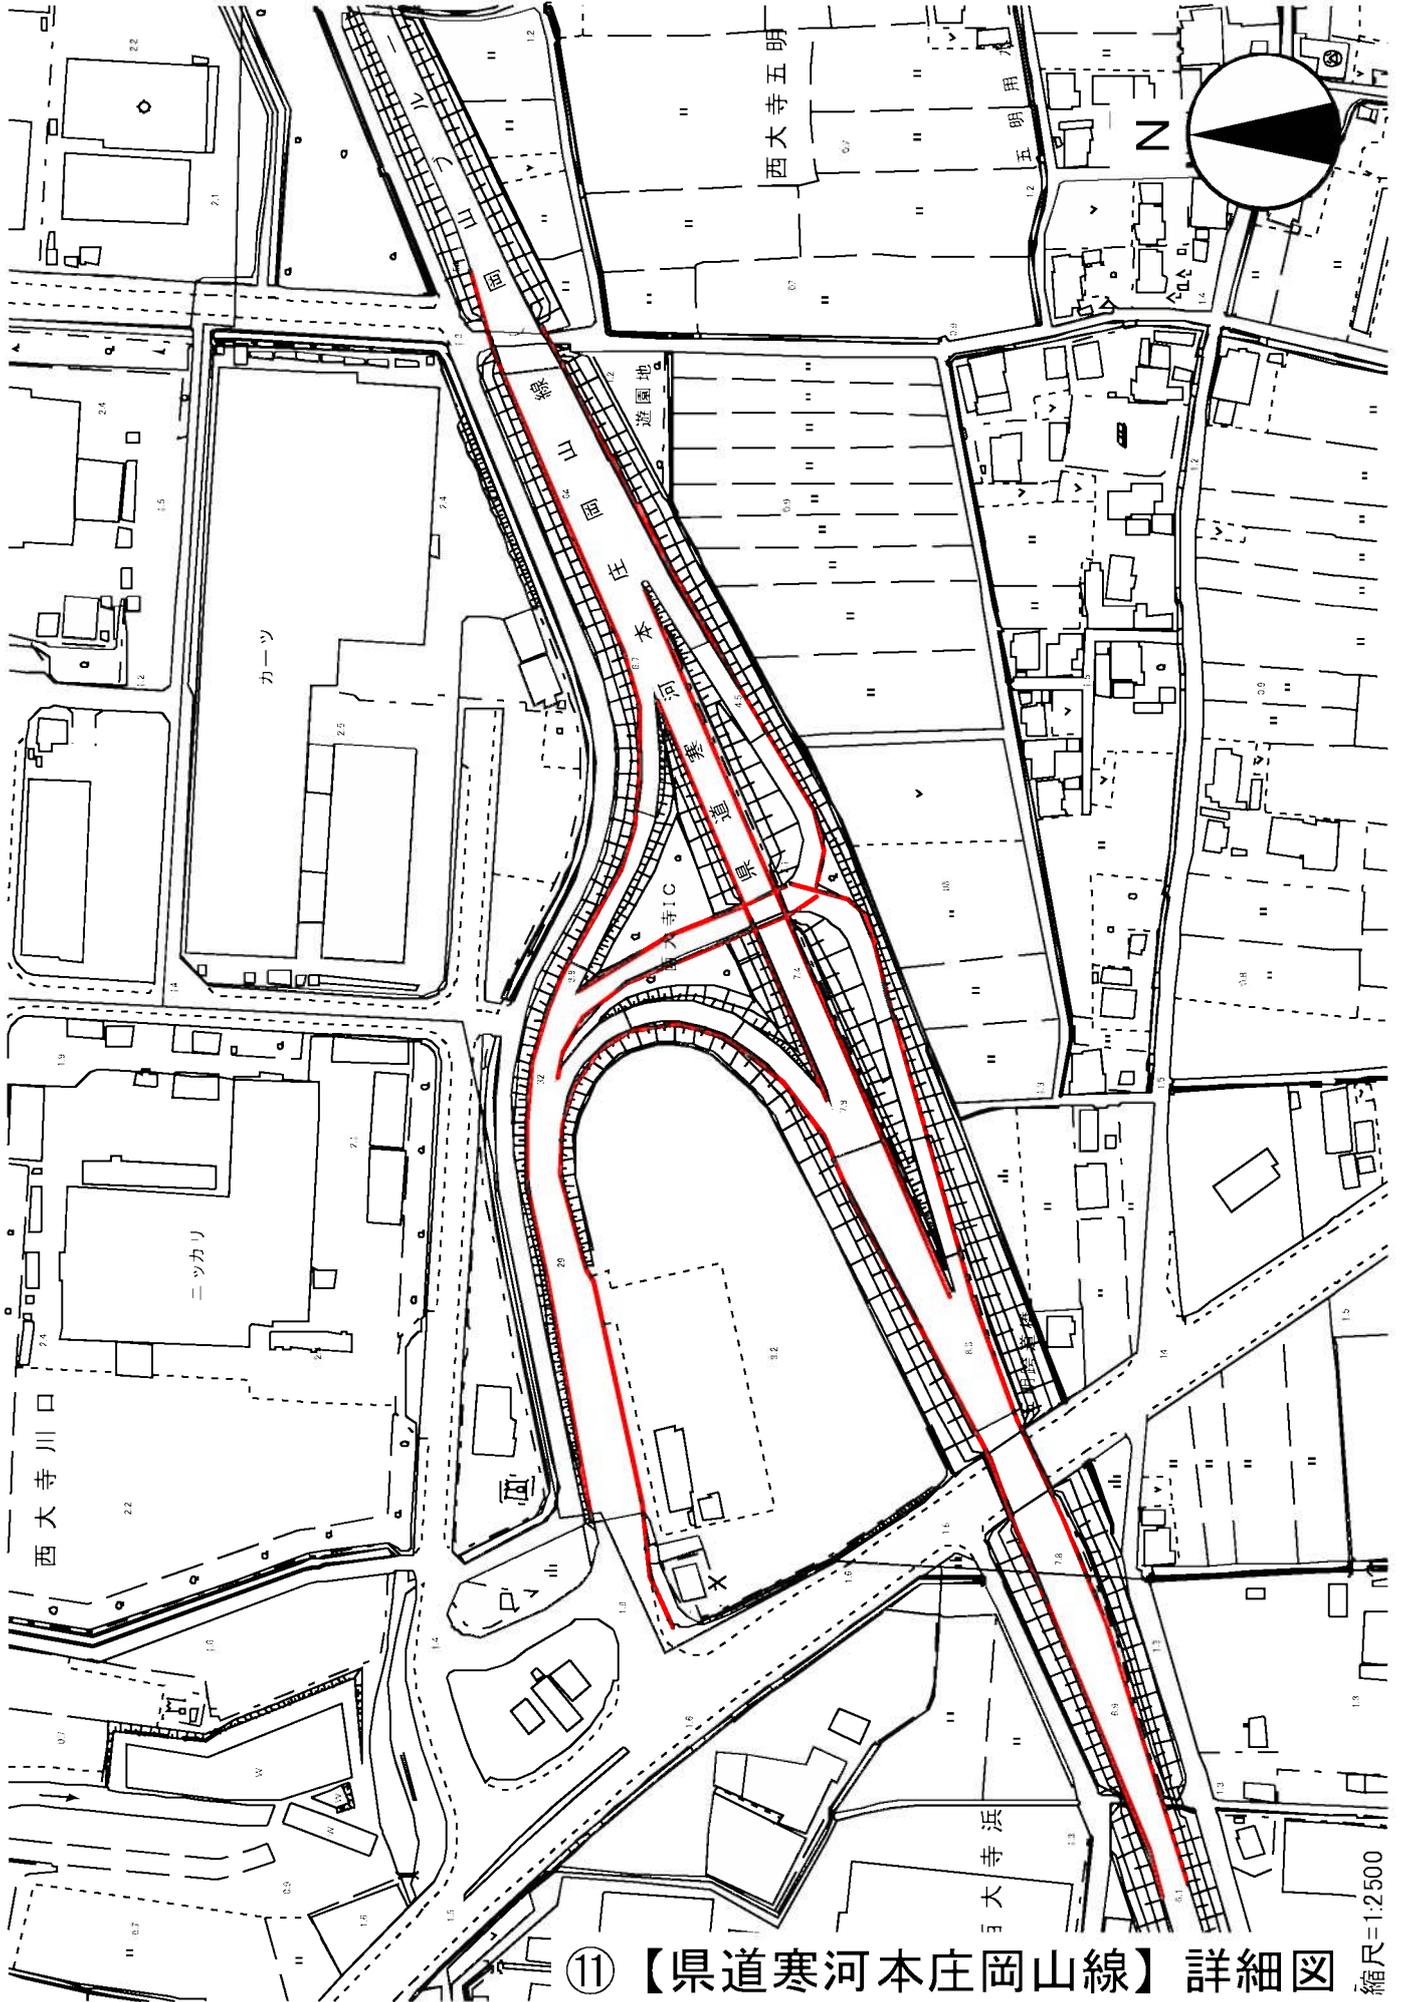

⑪ 【県道寒河本庄岡山線】詳細図

縮尺=1:2500

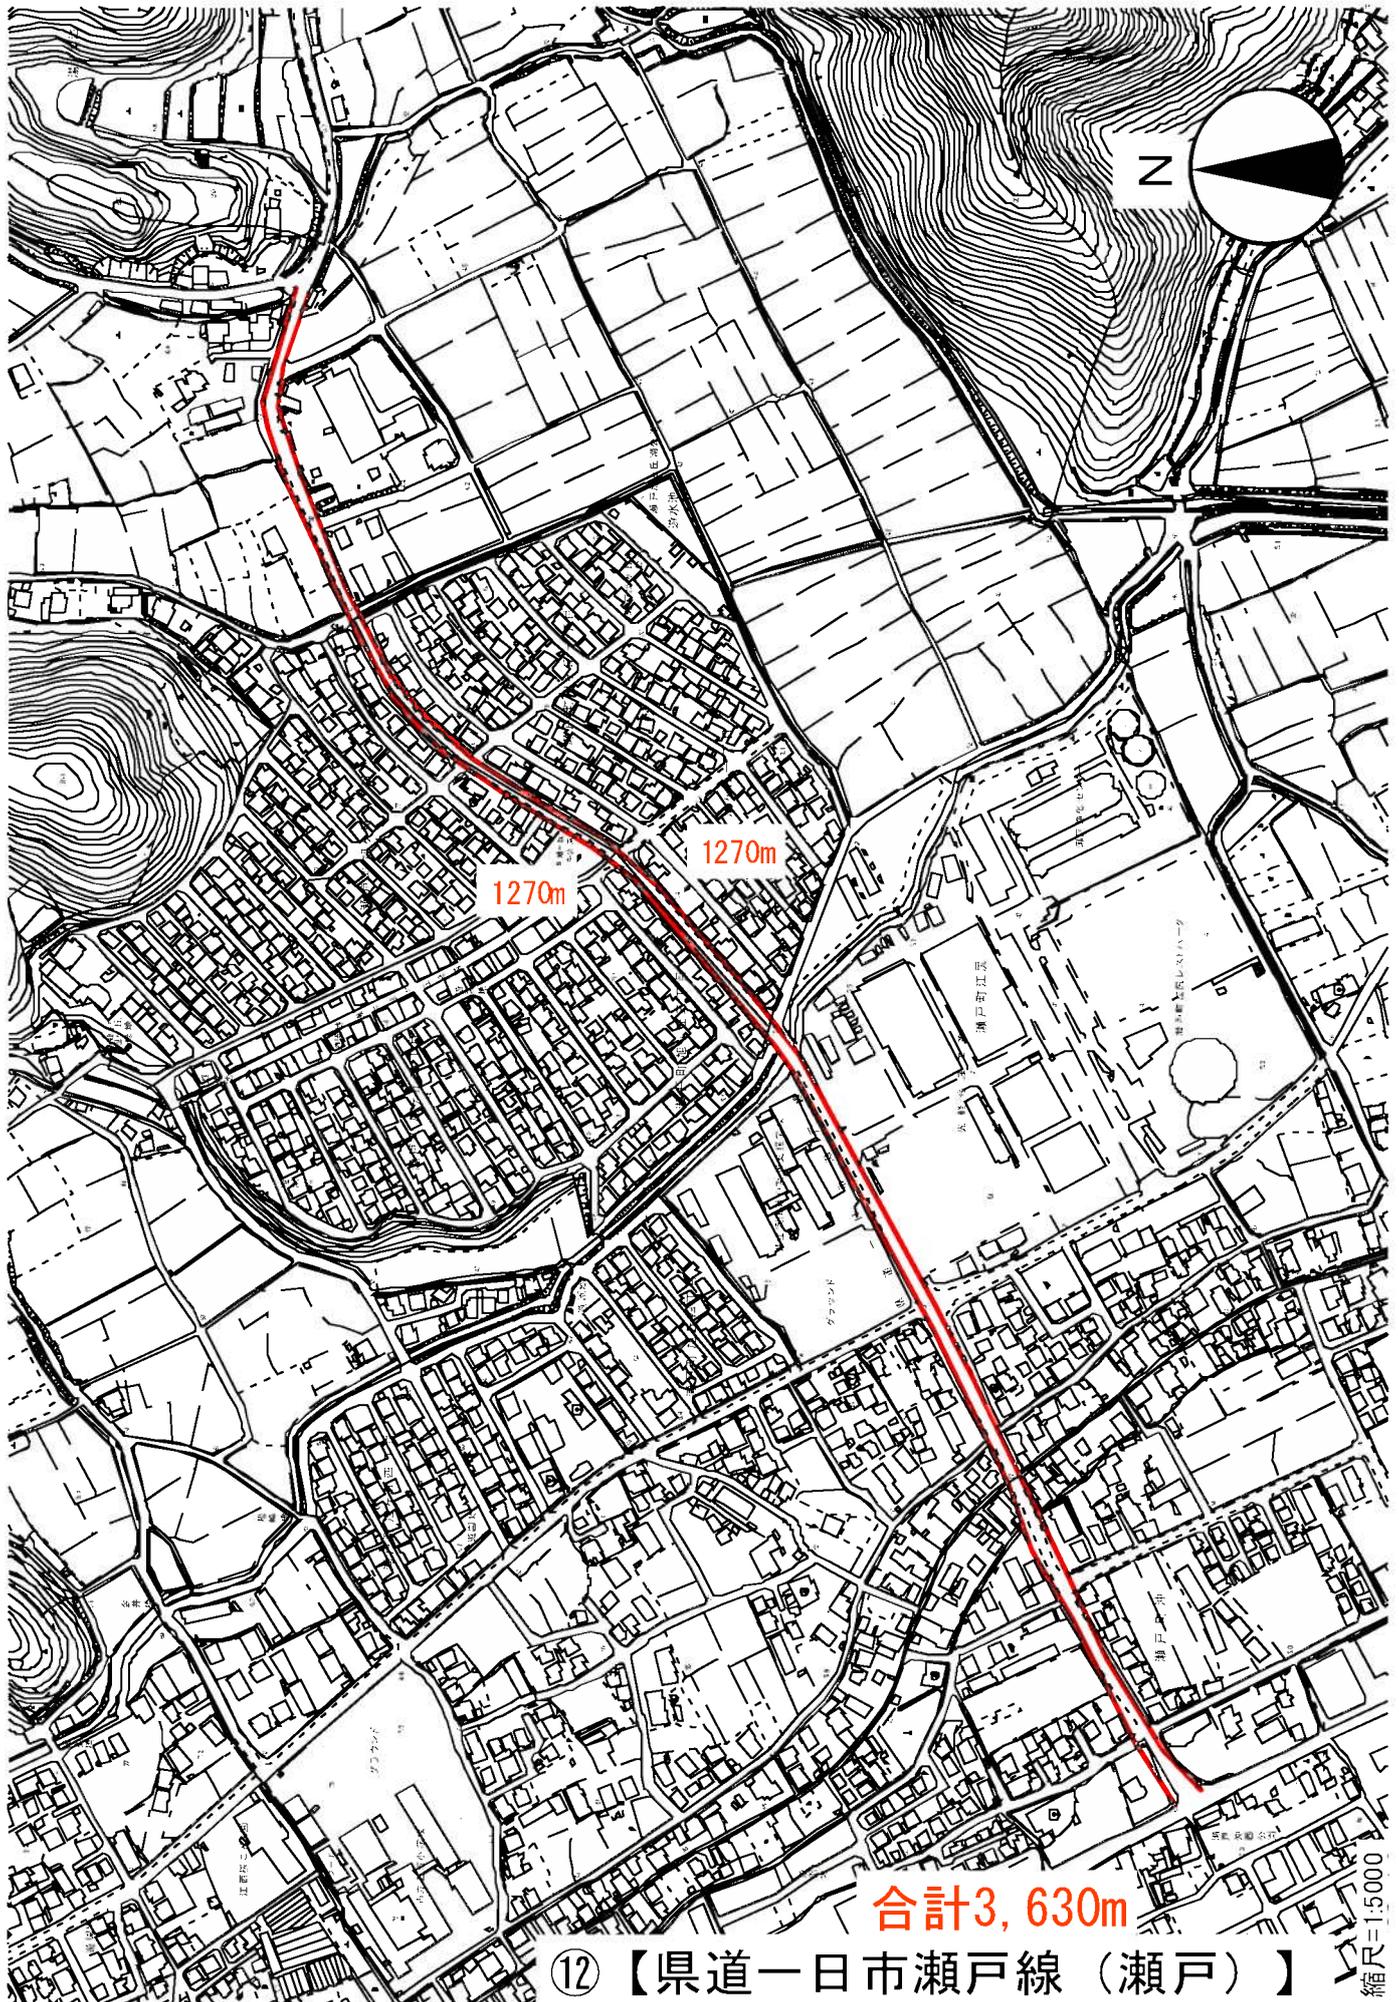

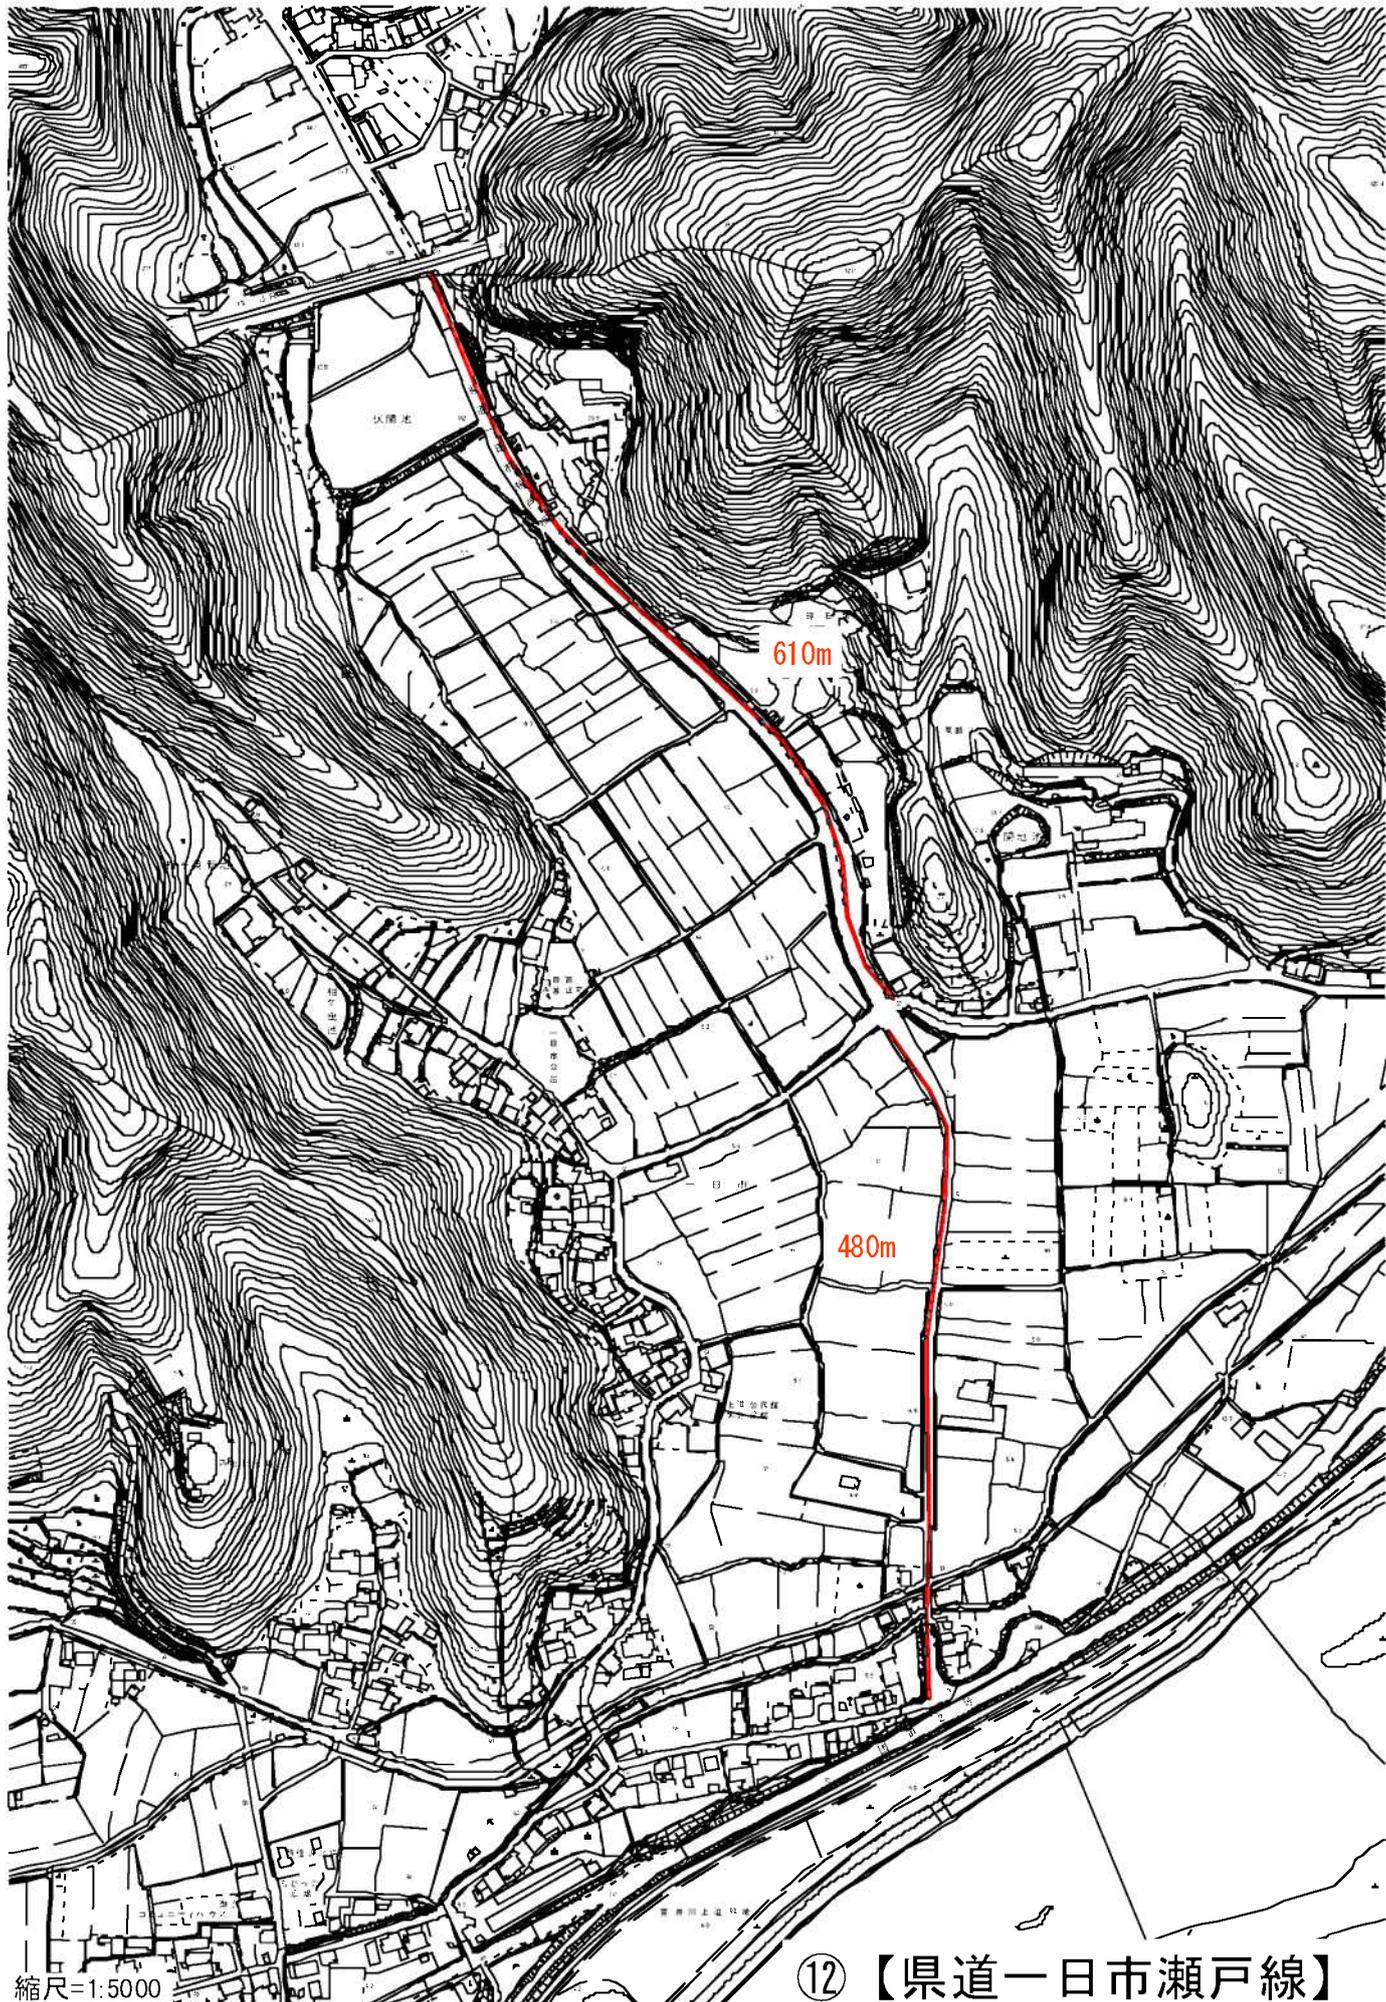

縮尺=1:5000

⑫【県道一日市瀬戸線】