



(主)岡山吉井線路線図 S=1:500 (A1)
(2車線暫定形) S=1:1,000 (A3)

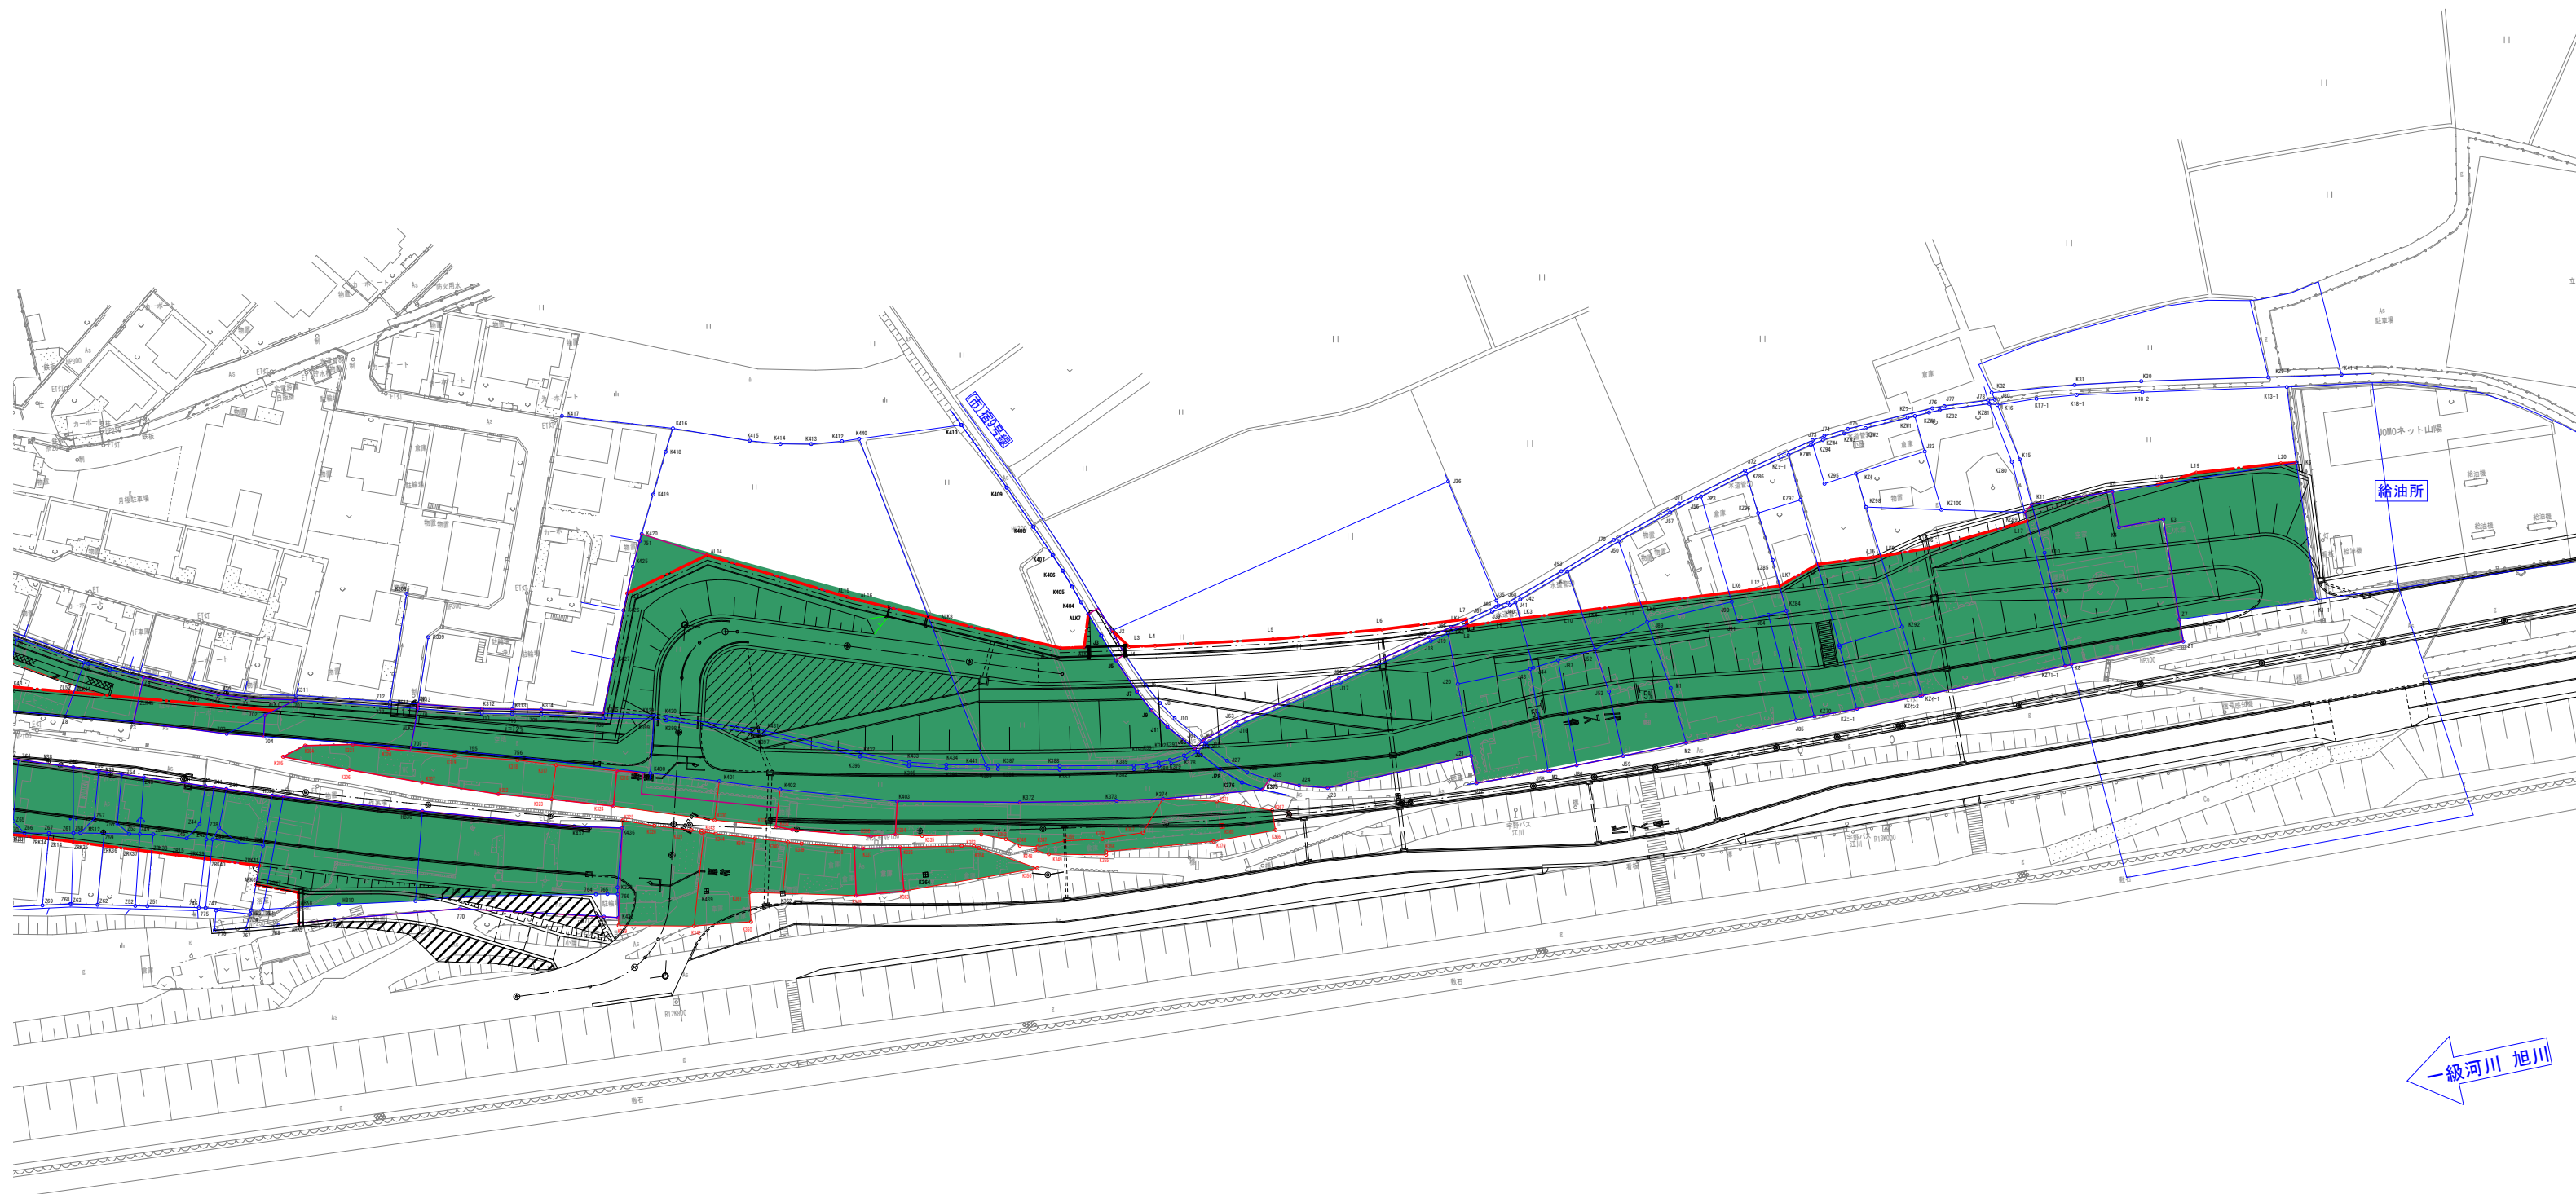

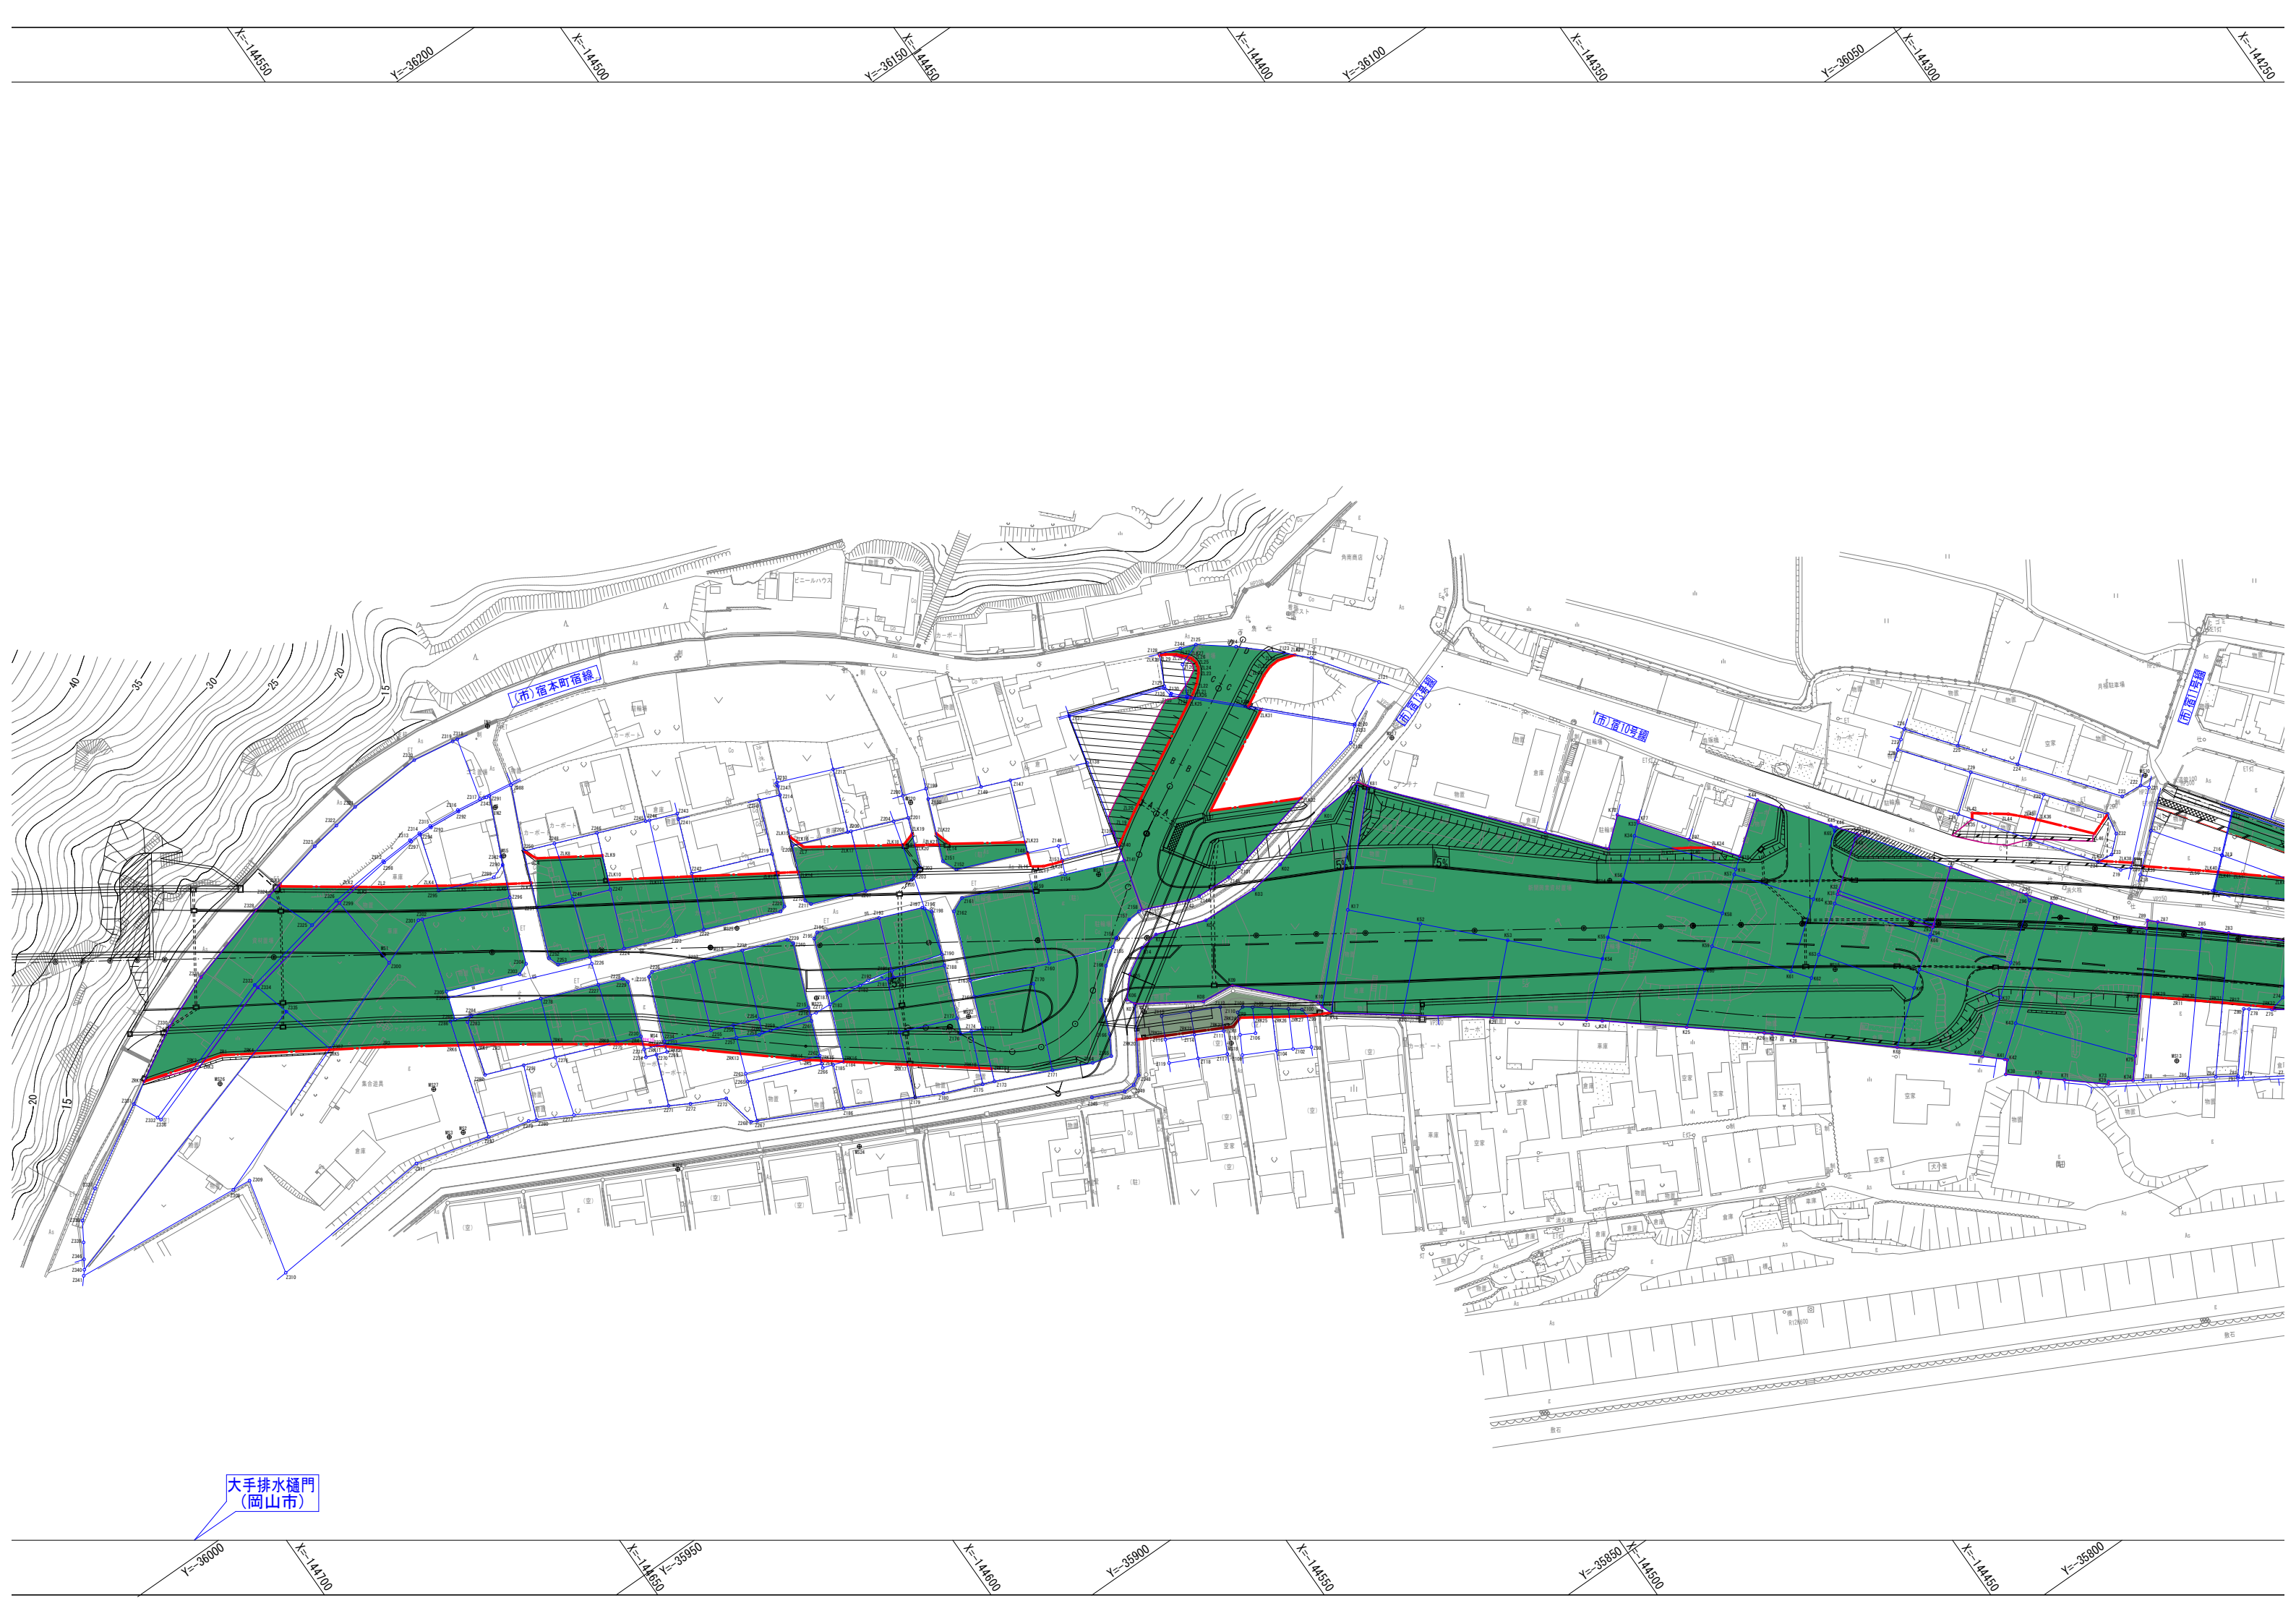

大手排水樋門
(岡山市)

