


仮置場所平面図

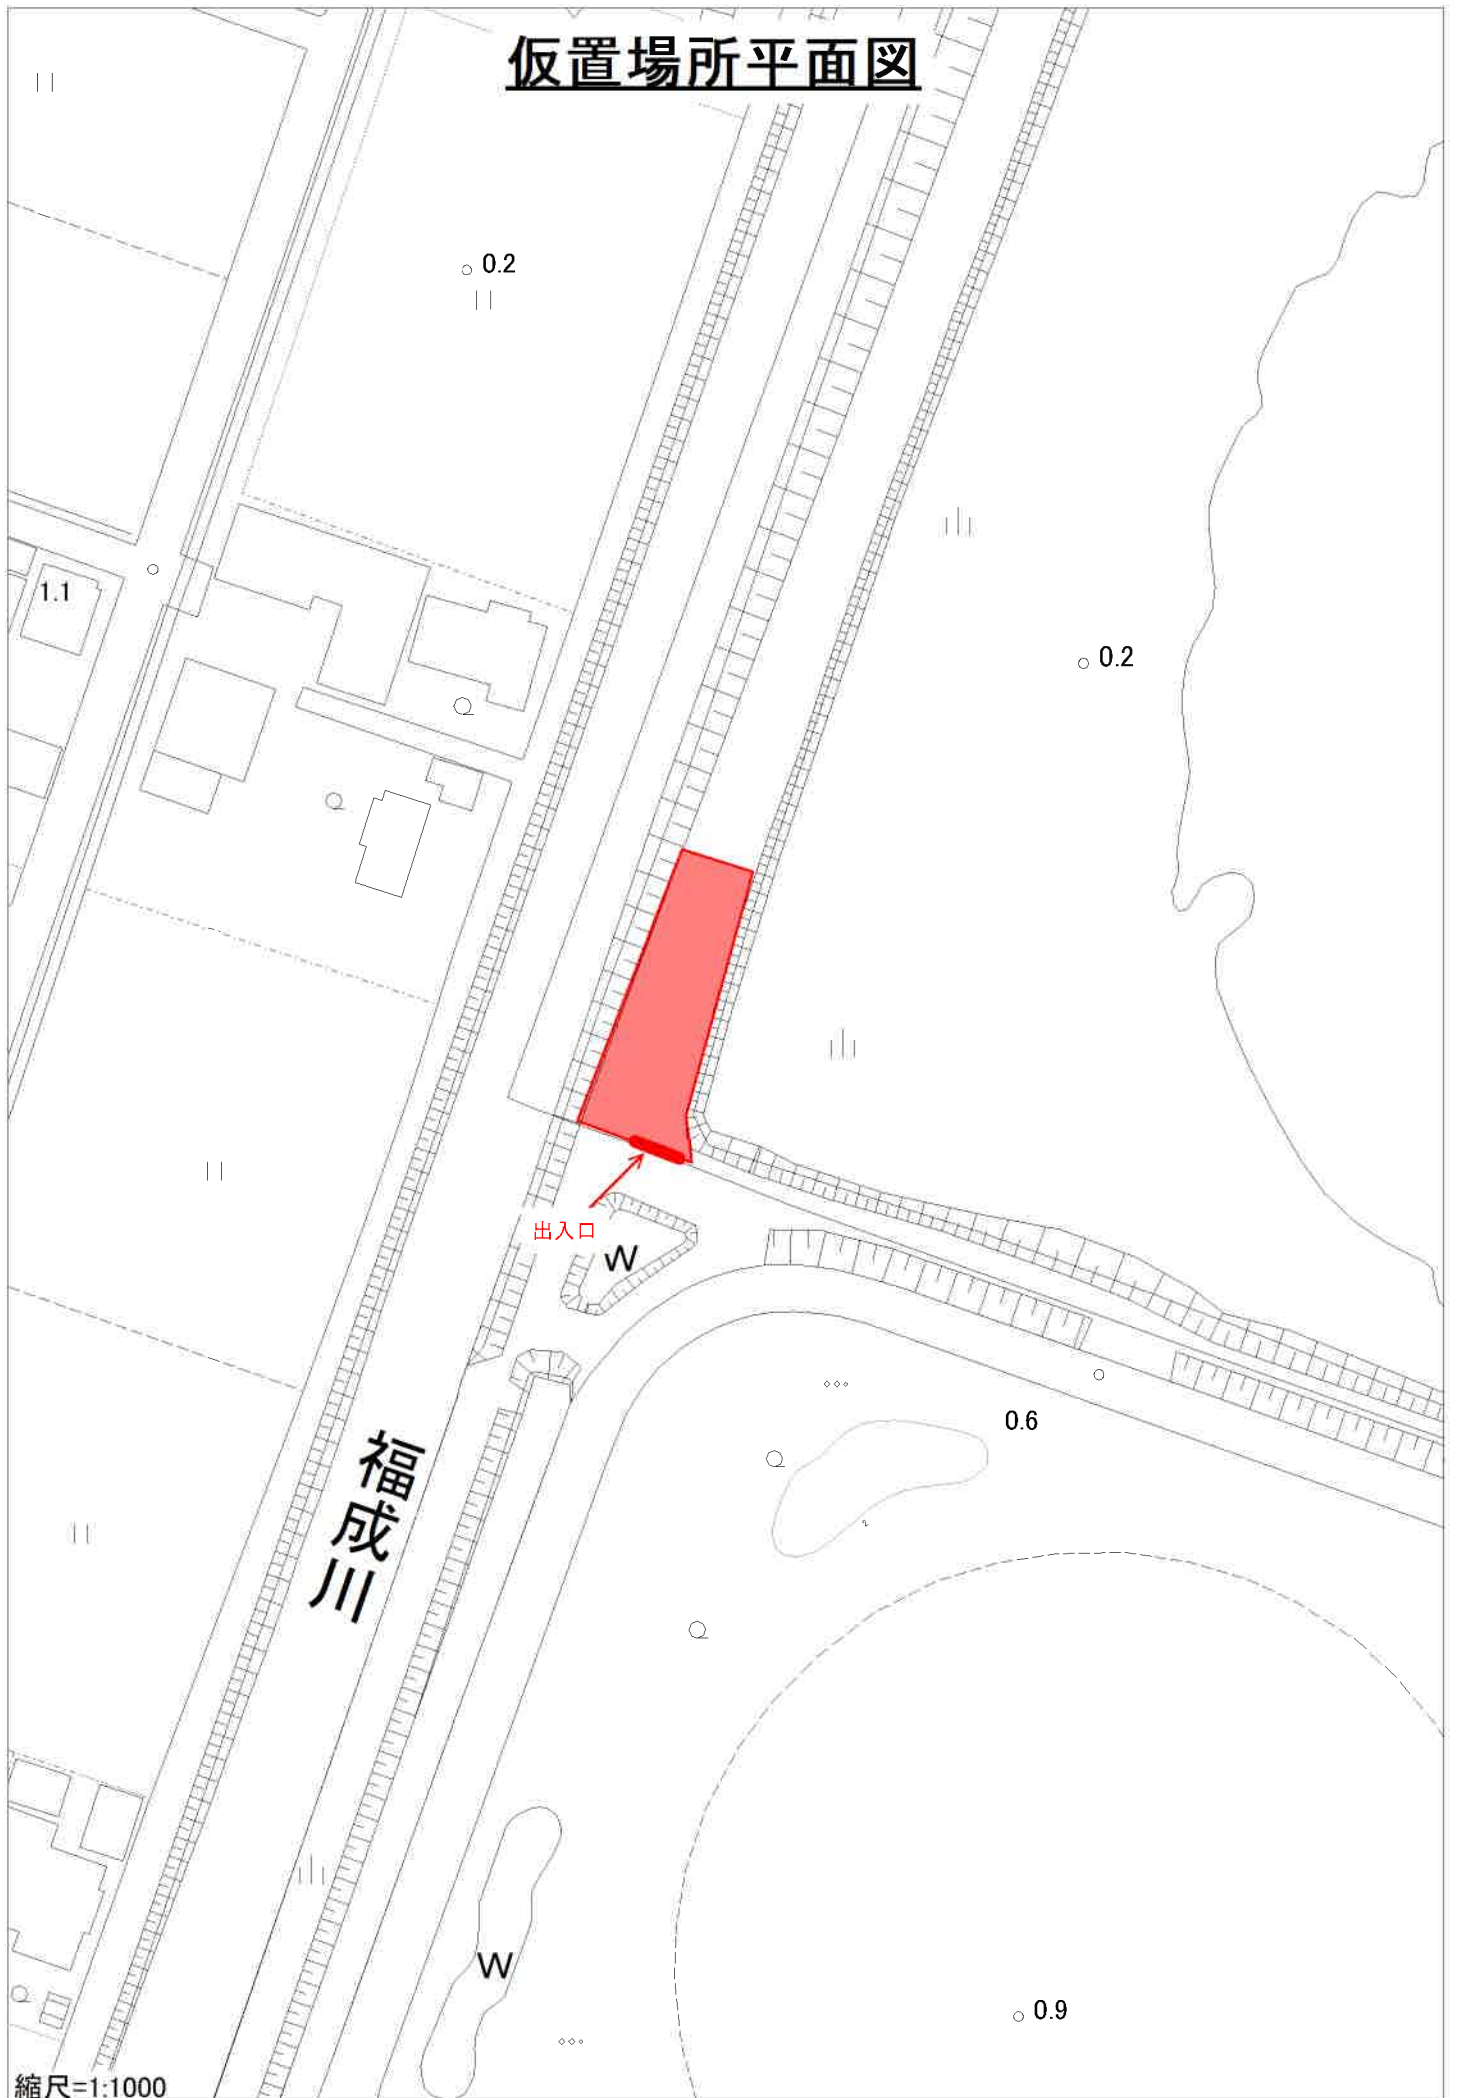

縮尺=1:1000

