

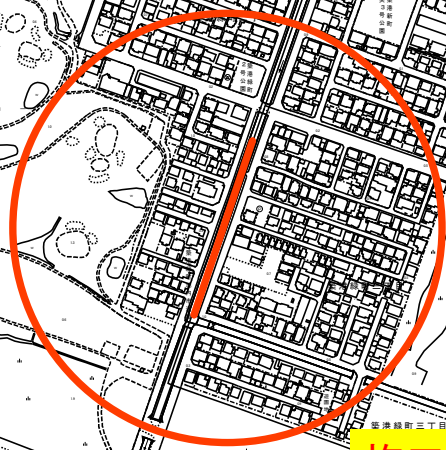


位置図

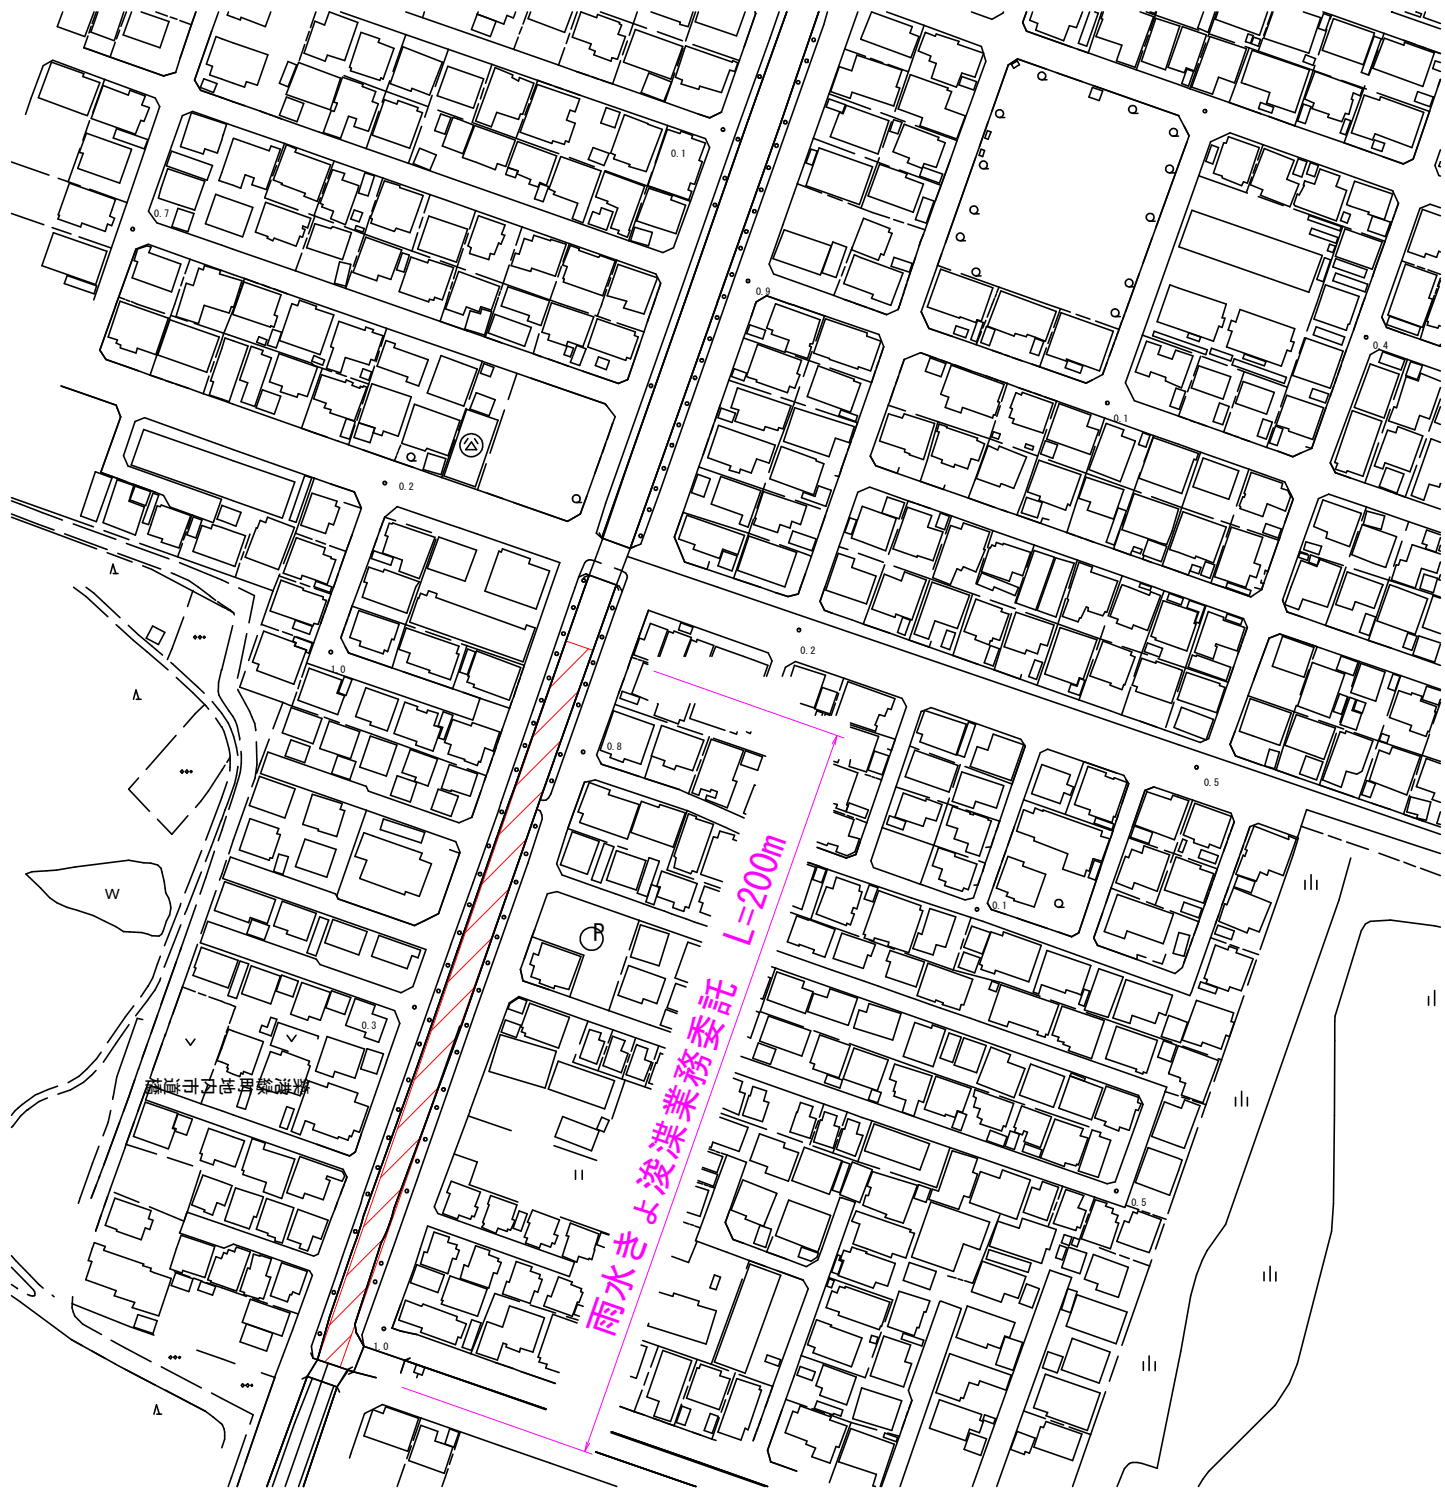

施工箇所

平面図 S=1/2000

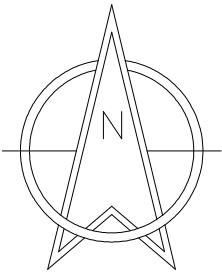

断面図 S=1/50

