


位置図



施工箇所



平面図 S=1/1000

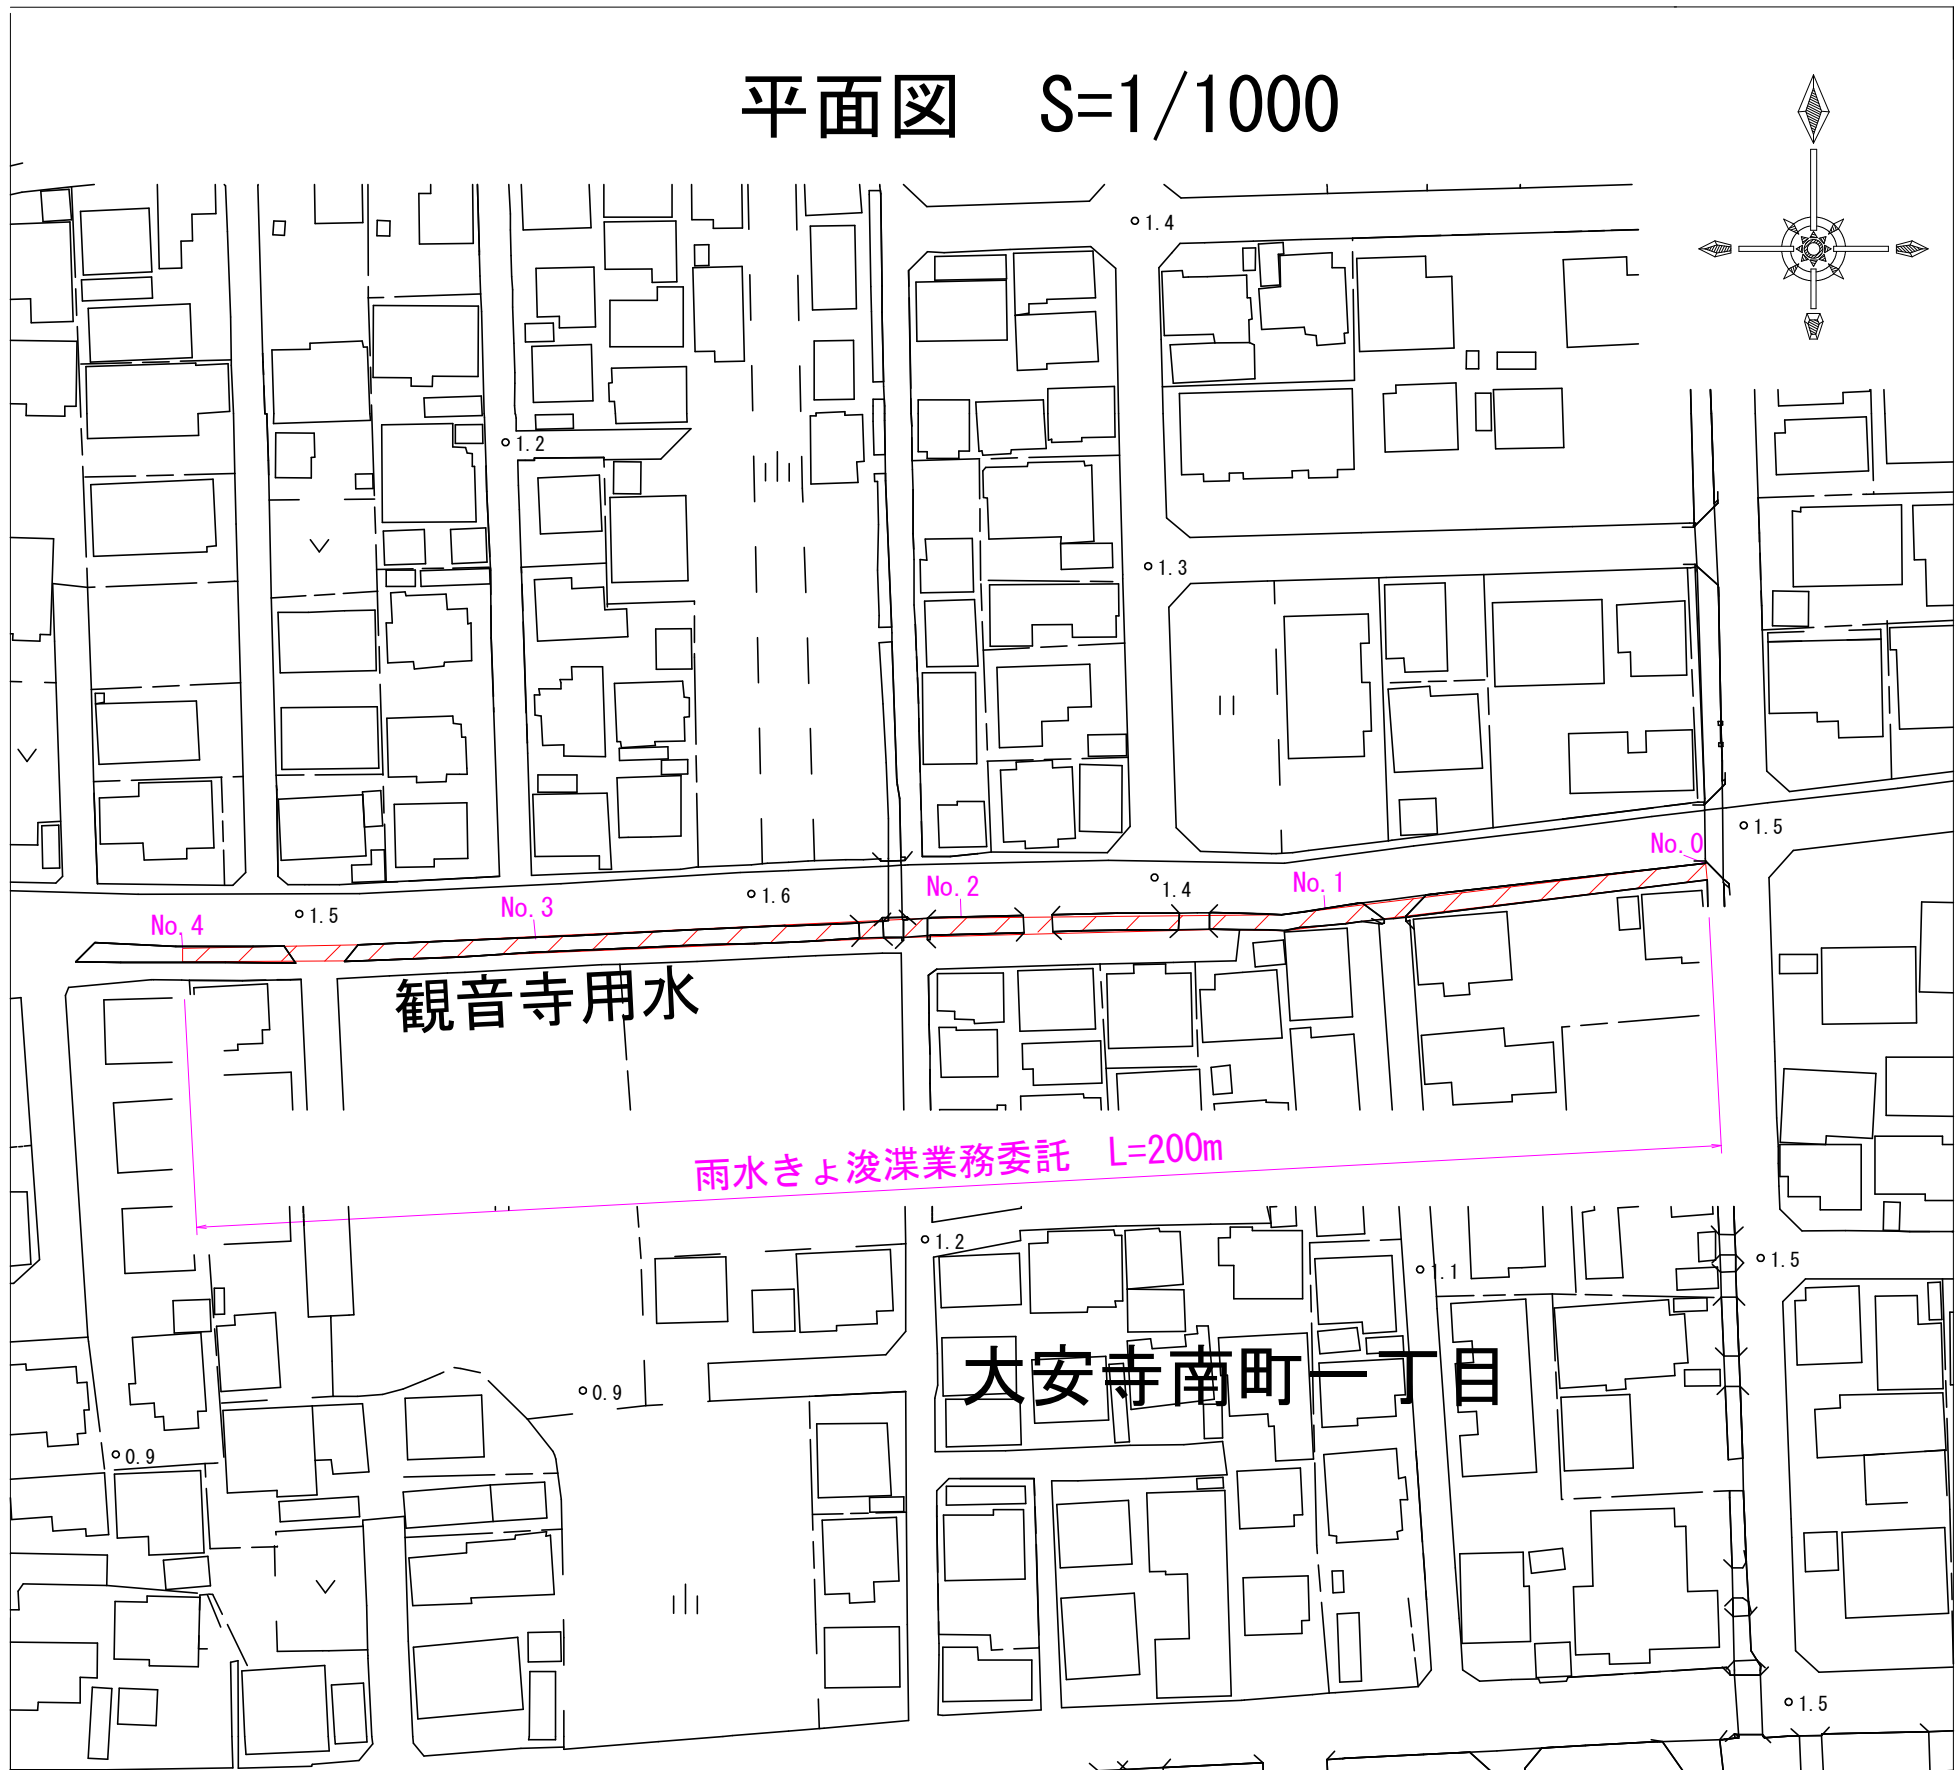

断面図 S=1/20

