


画地略図

街区番号


6-28

備考

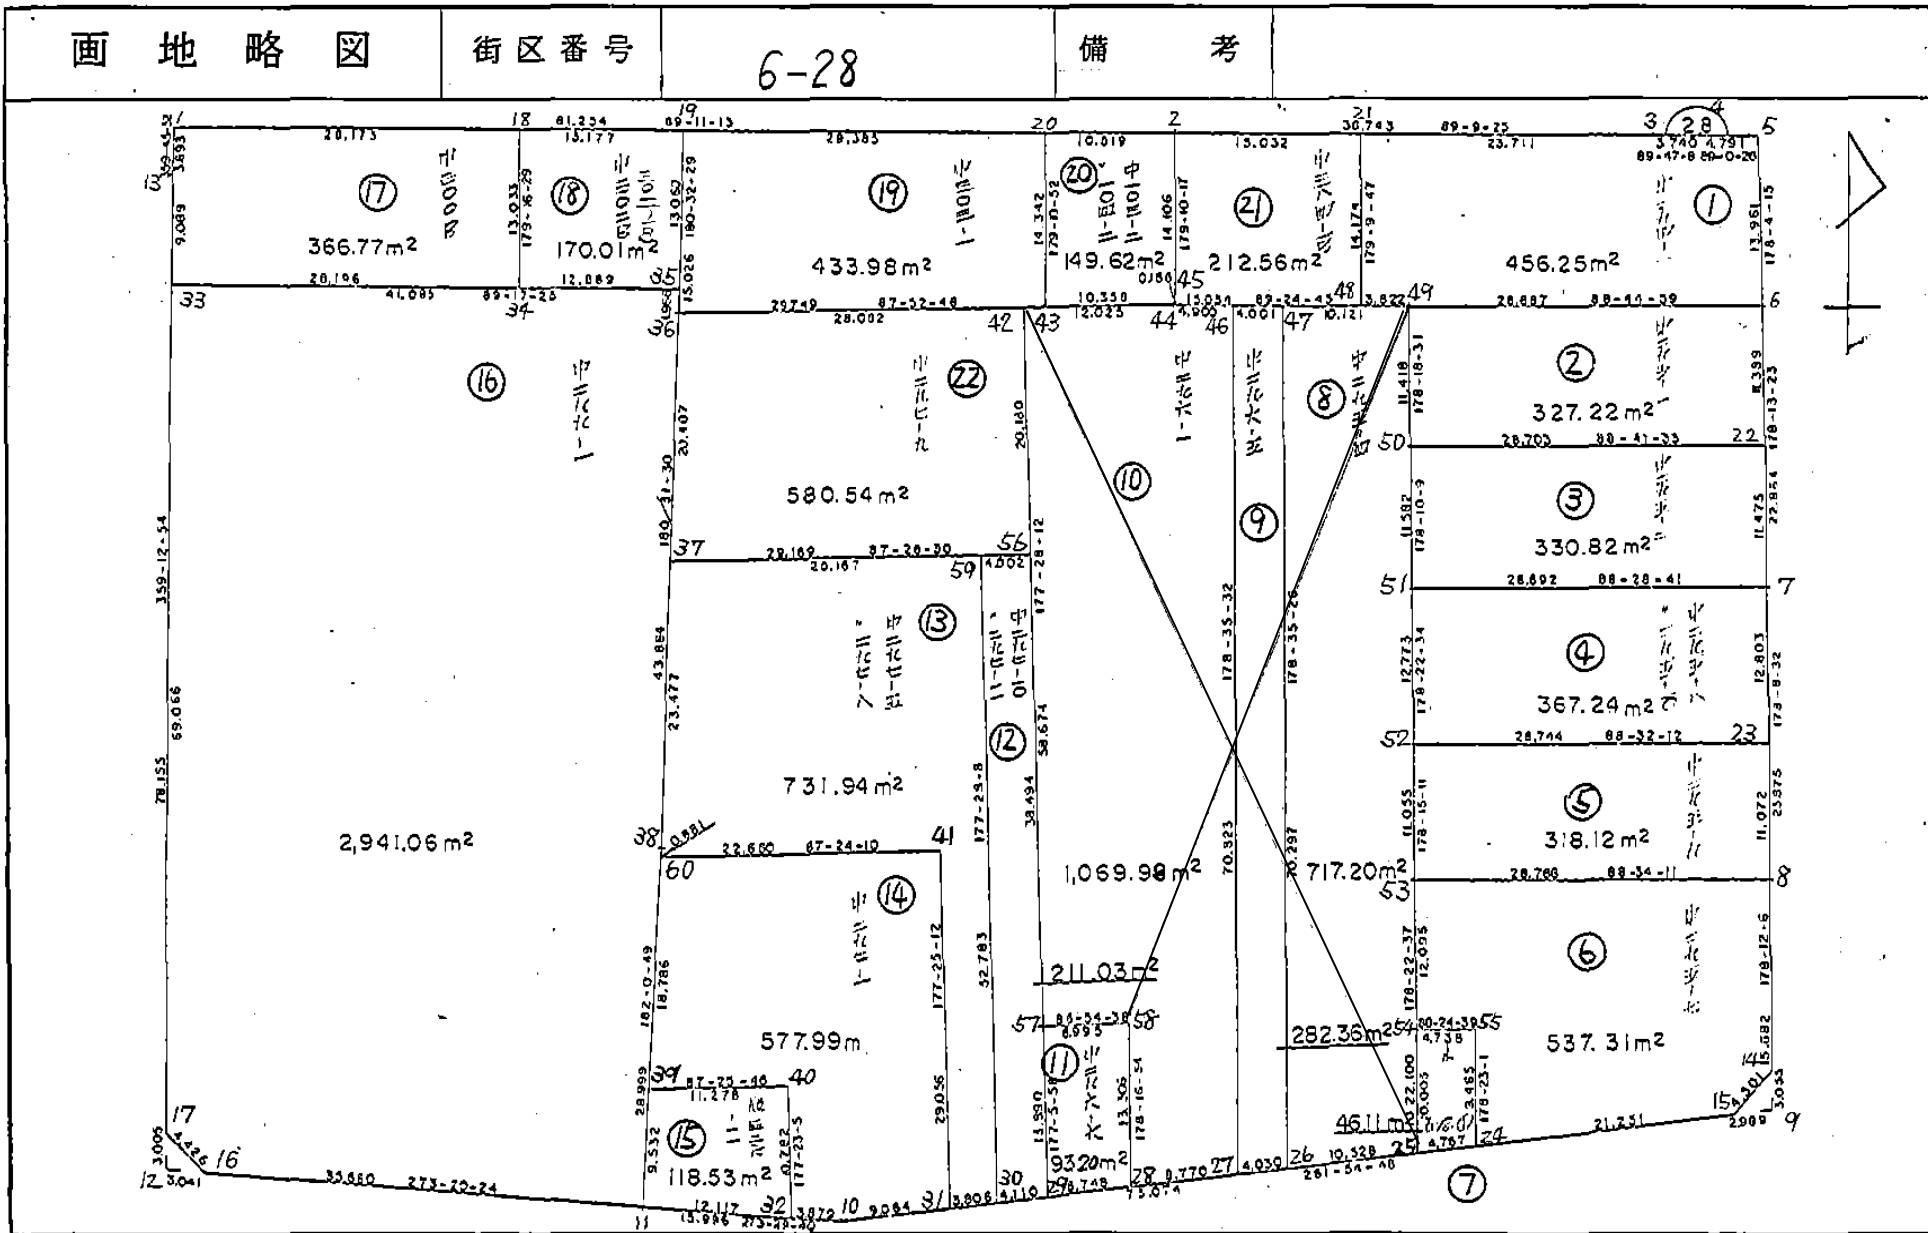



記入者

点検者

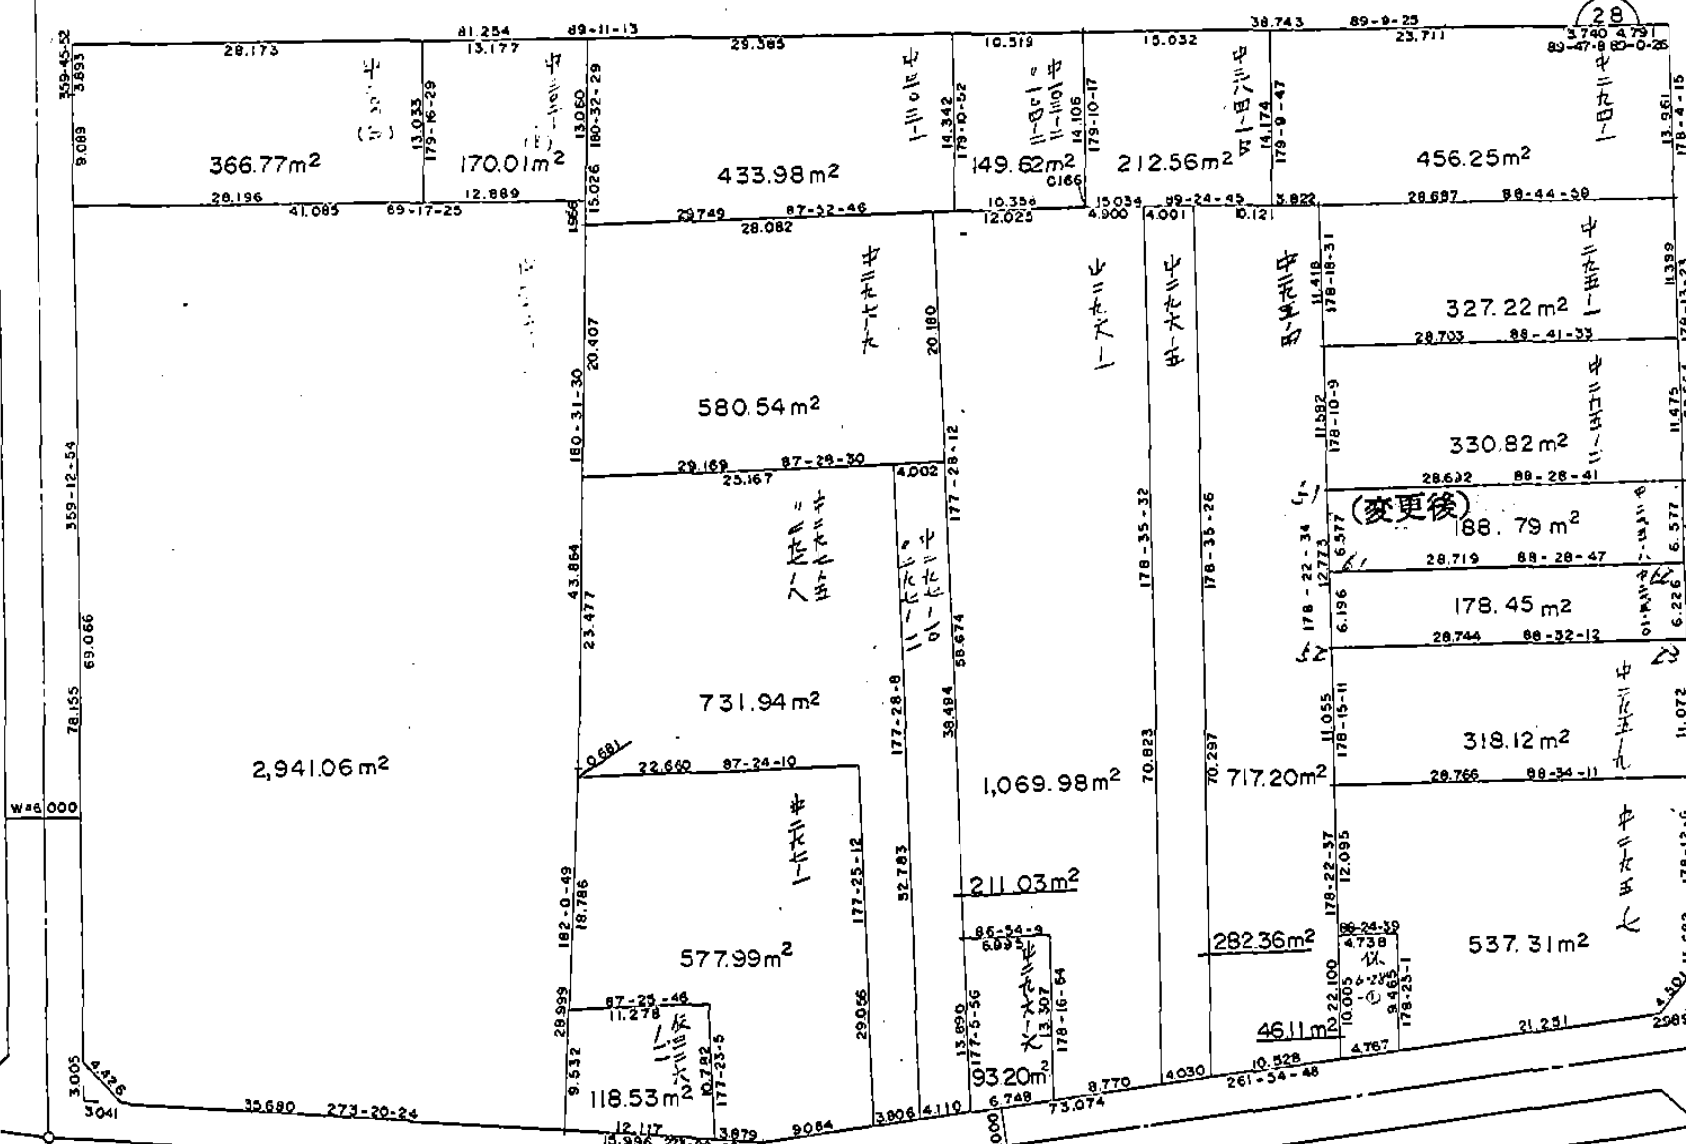

権利違による分筆  
S=1:500

562.1.19 変更

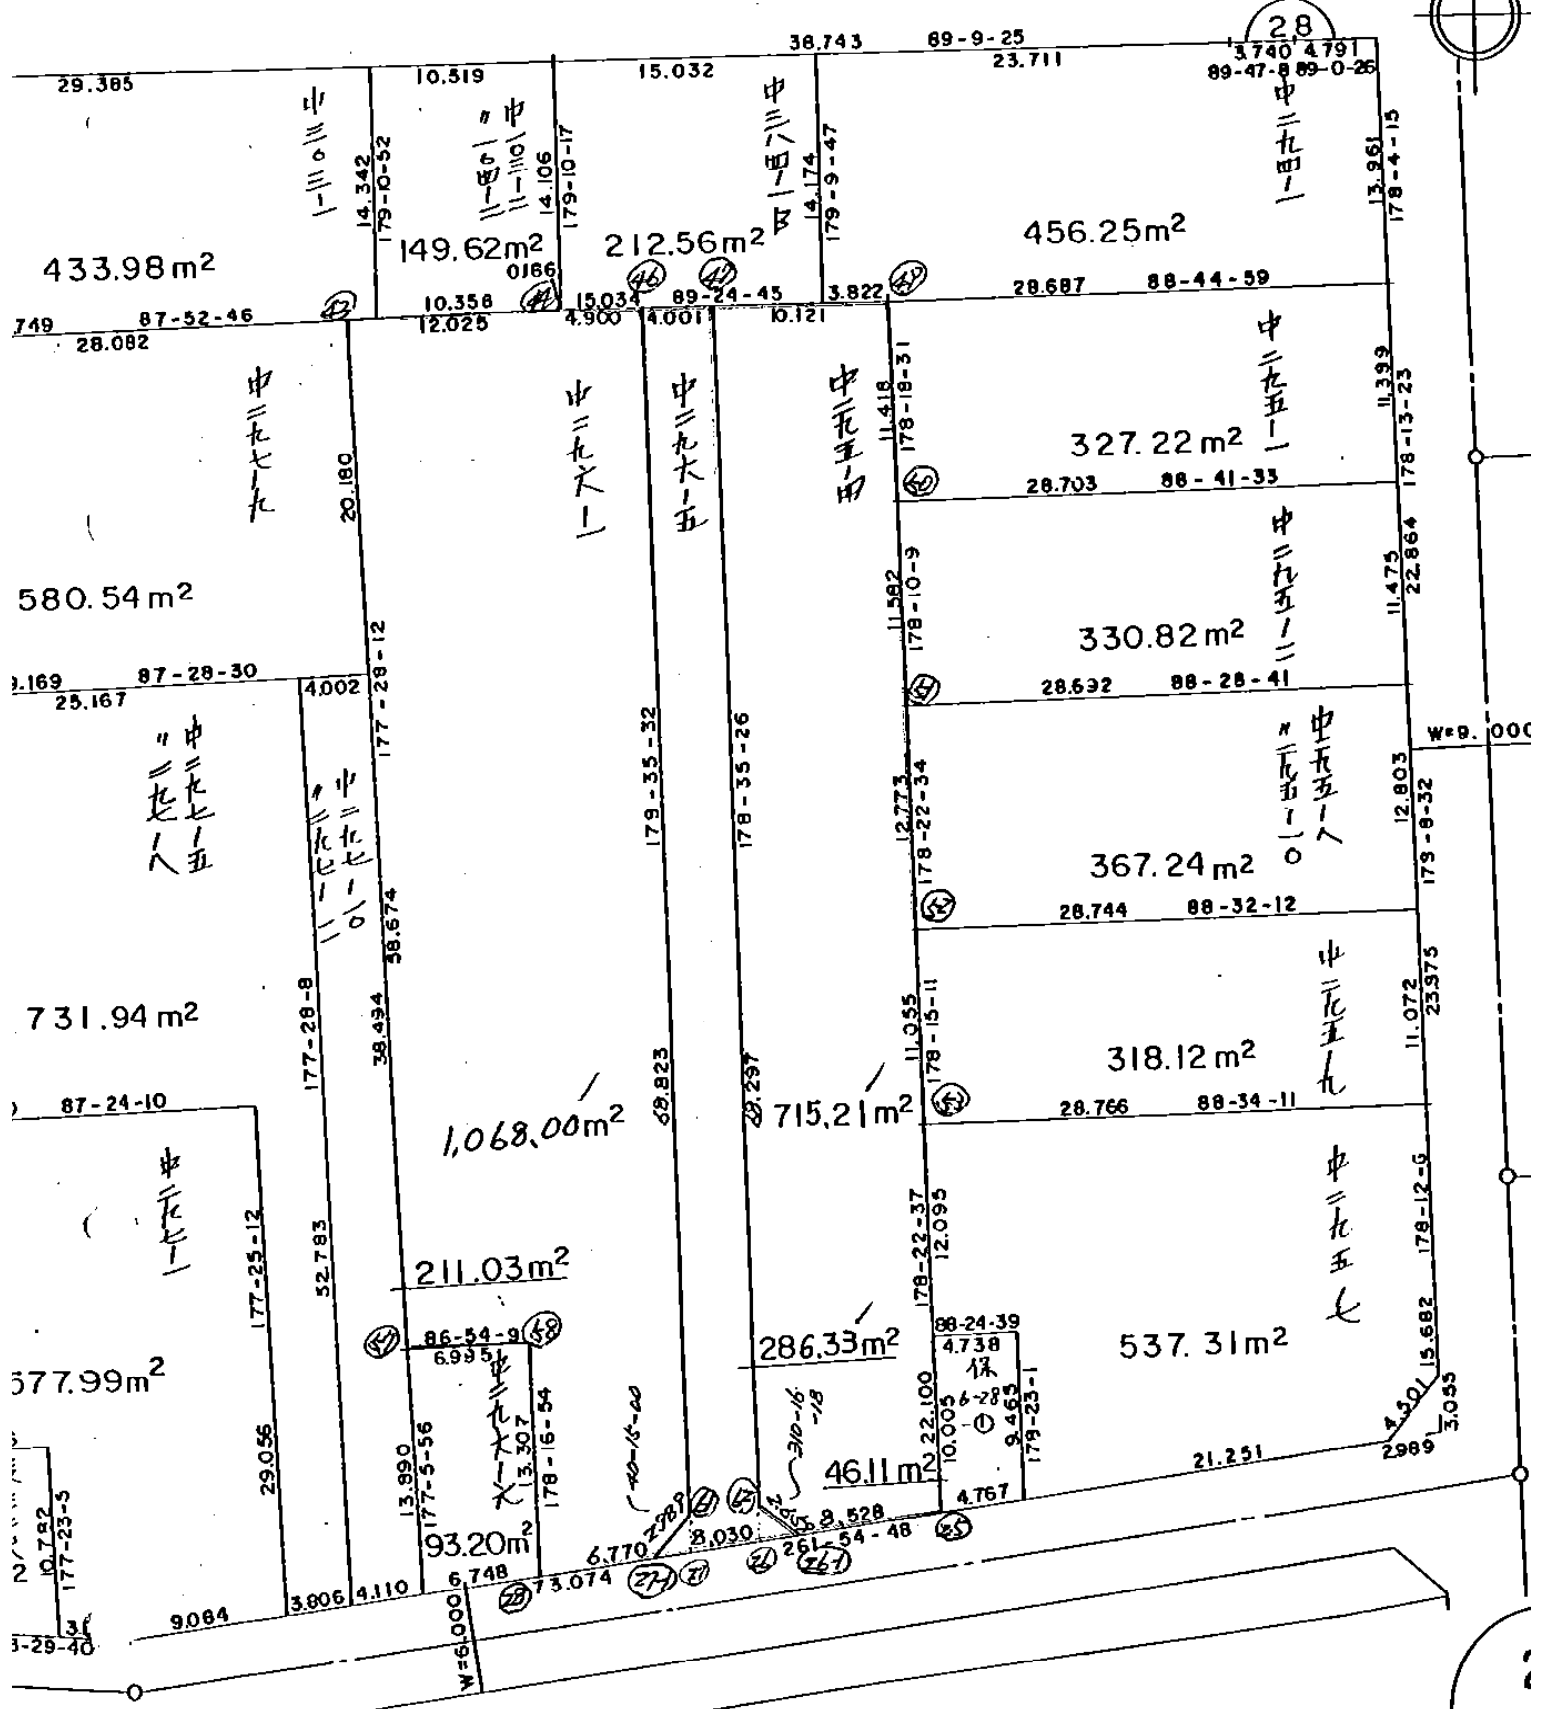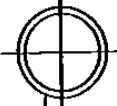

S = 1 : 500



# 面積計算書

工  
区

6

ブ  
ロ  
ック

28

計  
算  
者

精  
算  
者

備  
考

中295-8 中295-10

点	①	②	③	④	⑤	⑥	③	⑤	②	⑥
	X	X - (定数)	X <sub>n-1</sub> - X <sub>n+1</sub>	Y	Y - (定数)	Y <sub>n-1</sub> - Y <sub>n+1</sub>	Y <sub>m-1</sub> - Y <sub>m+1</sub>	-	+	-
51	-150.591.330	-1.330	-7.336		-40.718.438	-29.438	-28.496			
7	-150.590.568	-0.568	5.812		-40.689.756	-0.756	-28.895			
62	-150.597.142	-7.142	7.336		-40.689.543	-0.543	28.496			
61	-150.597.904	-7.904	-5.812		-40.718.252	-29.252	28.895			
							385.968.792	8.37732	44.31204	431.904512
							377.592472			377.592472
							$\times \frac{1}{2} = 188.796$	188.79 m <sup>2</sup>		
61	-150.597.904	-0.904	-6.956		-40.718.252	-29.252	-28.533			
62	-150.597.142	-0.142	5.460		-40.689.543	-0.543	-28.911			
23	-150.603.364	-6.364	6.956		-40.689.341	-0.341	28.533			
52	-150.604.098	-7.098	-5.460		-40.718.076	-29.076	28.911			
							362.231872	5.336776	27.899194	386.79429
							356.895096			356.895096
							$\times \frac{1}{2} = 178.447$	178.45 m <sup>2</sup>		

面積計算書		街区	工区	地番号	計算者	精算者	備考
		28	6				
点名	①	②	③	④	② × ③	① × ④	
	X	$X_{n-1} - X_{n+1}$	Y	$Y_{n-1} - Y_{n+1}$			
6-28-1	-150555.582	-5.046	-40819.450	-81.230	205974.944700	12229629.925860	
6-28-2	-150554.429	-1.723	-40738.204	-119.985	70191.925492	18064273.163565	
6-28-3	-150553.859	-0.584	-40699.465	-42.479	23768.487560	6395377.376461	
6-28-4	-150553.845	-0.097	-40695.725	-8.530	3947.485325	1284224.297850	
6-28-5	-150553.762	13.870	-40690.935	-5.260	-564383.268450	791912.788120	
6-28-6	-150567.715	36.806	-40690.465	-1.179	-1497653.254790	177519.335985	
6-28-7	-150590.568	46.715	-40689.756	-1.483	-1900821.951540	223325.812344	
6-28-8	-150614.430	39.537	-40688.982	-1.266	-1608720.281334	190677.868380	
6-28-14	-150630.105	19.148	-40688.490	2.371	-779103.206520	-357143.978955	
6-28-15	-150633.578	13.753	-40691.353	75.211	-559628.177809	-11329302.034958	
6-28-10	-150643.858	9.305	-40763.701	88.314	-379306.237805	-13303961.675412	
6-28-11	-150642.883	-3.054	-40779.667	51.585	124541.103018	-7770913.119555	
6-28-16	-150640.804	-5.261	-40815.286	38.696	214729.219646	-5829196.551584	
6-28-17	-150637.622	-81.329	-40818.363	4.148	3319716.644427	-624844.856056	



面積計算書		街区	工区	地番号	計算者	精算者	備考
		28	6	1			
点名	①	②	③	④	② × ③		① × ④
	X	$X_{n-1} - X_{n+1}$	Y	$Y_{n-1} - Y_{n+1}$			
6-28-21	-150554.208	-14.521	-40723.174	-23.502	591341.209654		3538324.996416
6-28-3	-150553.859	-0.363	-40699.465	-27.449	14773.905795		4132552.875691
6-28-4	-150553.845	-0.097	-40695.725	-8.530	3947.485325		1284224.297850
6-28-5	-150553.762	13.870	-40690.935	-5.260	-564383.268450		791912.788120
6-28-6	-150567.715	14.579	-40690.465	28.210	-593226.289235		-4247515.240150
6-28-49	-150568.341	0.665	-40719.145	32.502	-27078.231425		-4893772.219182
6-28-48	-150568.380	-14.133	-40722.967	4.029	575537.692611		-606640.003020
TOTAL					912.504275		912.504275
				メソセキ	456.252137		













## 面積計算書

街区

28

工区

6

西地番号

8

計算者

精算者

備考

中295-4

点名	① X	② $X_{n-1}-X_{n+1}$	③ Y	④ $Y_{n-1}-Y_{n+1}$	② × ③	① × ④
6-28-25	-150637.239	23.572	-40717.113	9.797	-959783.787636	-1475793.030483
6-28-26	-150638.720	-68.795	-40727.536	12.152	2801850.839120	-1830561.725440
6-28-47	-150568.444	-70.379	-40729.265	-8.391	2866484.941435	1263419.813604
6-28-49	-150568.341	11.310	-40719.145	-10.457	-460533.529950	1574493.141837
6-28-50	-150579.754	22.989	-40718.808	-0.707	-936084.677112	106459.886078
6-28-51	-150591.330	24.344	-40718.438	-0.732	-991249.654672	110232.853560
6-28-52	-150604.098	23.818	-40718.076	-0.699	-969823.134168	105272.264502
6-28-53	-150615.148	33.141	-40717.739	-0.963	-1349426.588199	145042.387524
TOTAL					1434.408818	1434.408818
				メロセキ	717.204409	

# 面積計算書

工区

6

ブロック

28

計算者

精算者

備考

4295-4

点	①	②	③	④	⑤	⑥	③ × ⑤		② × ⑥	
	X	X - (定数)	X <sub>n-1</sub> - X <sub>n+1</sub>	Y	Y - (定数)	Y <sub>n-1</sub> - Y <sub>n+1</sub>	+	-	+	-
47	-150.568,444	-0.444	-68.379	-40.729,265	-12.265	-8.440				
49	-150.568,341	-0.341	11.310	-40.719,145	-2.145	-10.457				
50	-150.579,754	-11.754	22.989	-40.712,908	-1.808	-0.707				
51	-150.591,330	-23.330	24.344	-40.718,438	-1.438	-0.732				
52	-150.604,098	-36.098	23.818	-40.718,076	-1.076	-0.699				
53	-150.615,148	-47.148	33.141	-40.717,739	-0.739	-0.963				
25	-150.637,239	-69.239	23.291	-40.717,113	-0.113	7.917				
26-1	-150.638,439	-70.439	-0.519	-40.725,556	-8.556	10.472				
62	-150.636,720	-68.720	-69.995	-40.727,585	-10.585	3.709				
							1584,006074	153,581994	103,336861	1533,760951
							1,430,42409			1,430,42409
							× 1/2 = 715,21			





# 面積計算書

工区

6

ブロック

28

計算者

精算者

備考

φ296-5

点	①	<del>②</del>	③	④	⑤	<del>⑥</del>	③ × ⑤		② × ⑥	
	X	X - (定数)	X <sub>n-1</sub> - X <sub>n+1</sub>	Y	Y - (定数)	Y <sub>n-1</sub> - Y <sub>n+1</sub>	+	-	+	-
46	-150.568.485	-0.485	-68.843	-40.733.266	-8.266	-2.310				
47	-150.568.444	-0.444	68.235	-40.729.265	-4.265	-5.681				
62	-150.636.720	-68.720	69.995	-40.727.585	-2.585	-3.709				
26-1	-150.638.439	-70.439	2.84 <del>8</del>	-40.725.556	-0.556	5.921				
27-1	-150.639.56 <del>8</del>	-71.56 <del>8</del>	-1.152	-40.723.506	-8.506	6.019				
61	-150.637.287	-69.287	-71.08 <del>8</del>	-40.731.575	-6.575	-0.240				
							1046.225.875	473.542.838	847.237.111	
							1046.232.45	473.543.974	847.243.13	
							572.683.037		572.683.037	
							572.689.056		572.689.056	
							x/2 = 286.34 ✓			
							= 286.33 ✓		(φ296-1, φ295-4 φ296-5 の変更の修正面積あり)	

# 面積計算書

街区

28

工区

6

面地番号

10

計算者

精算者

備考

中296-1

点名	①	②	③	④	② × ③	① × ④
	X	$X_{n-1} - X_{n+1}$	Y	$Y_{n-1} - Y_{n+1}$		
6-28-27	-150639.287	72.036	-40731.526	6.943	-2934136.206936	-1045888.569641
6-28-28	-150640.521	-12.066	-40740.209	9.082	491571.361794	-1368117.211722
6-28-58	-150627.221	-12.923	-40740.608	7.384	526490.877184	-1112231.399864
6-28-57	-150627.598	-58.240	-40747.593	9.575	2373139.816320	-1442259.250850
6-28-42	-150568.981	-59.062	-40750.183	9.427	2406787.308346	1419413.783887
6-28-44	-150568.536	-0.496	-40738.166	-16.917	20206.130336	2547167.923512
6-28-46	-150568.485	70.751	-40733.266	-6.640	-2881919.302766	999774.740400
TOTAL					2139.984278	2139.984278
				メロセキ	1069.992139	

\* \* \* \* \*  
\* \* \* \* \*

10 LOT

NO.	X	Y	(X-X <sub>0</sub> ) (Y <sub>N-1</sub> -Y <sub>0</sub> )	(X <sub>N-1</sub> -X <sub>0</sub> ) (Y-Y <sub>0</sub> )
X <sub>0</sub> Y <sub>0</sub>	-150500.000	-40700.000		
27	-150639.287	-40731.526		
28	-150640.521	-40740.209	4430.065046	5600.590983
58	-150627.220	-40740.608	5115.388980	5706.276768
57	-150627.598	-40747.593	5181.499584	6054.781460
42	-150568.981	-40730.183	3283.012733	6403.250434
44	-150568.536	-40738.166	3439.342088	2632.728846
46	-150568.485	-40733.266	2613.798510	2279.918576
27	-150639.287	-40731.526	4633.521342	2159.058110
			28696.628283	30836.605177
			ハイ/ロセキ=	2139.976894
			ロセキ=	1069.988447

# 面積計算書

工区

6

ブロック

28

計算者

精算者

備考

φ 296-1

点	①	②	③	④	⑤	⑥	③ × ⑤		② × ⑥	
	X	X - (定数)	X <sub>n-1</sub> - X <sub>n+1</sub>	Y	Y - (定数)	Y <sub>n-1</sub> - Y <sub>n+1</sub>	+	-	+	-
42	-150.568.931	-0.931	-59.062	-40.750.123	-19.183	-9.427				
44	-150.568.536	-0.536	-0.496	-40.738.166	-7.166	-16.917				
46	-150.568.485	-0.495	68.751	-40.733.266	-2.266	-6.591				
61	-150.637.287	-69.287	71.084 <sup>3</sup>	-40.731.575	-0.575	0.240				
← 27-1	-150.639.568 <sup>2</sup>	-71.568 <sup>2</sup>	3.234	-40.733.506	-2.506	8.634				
28	-150.640.521	-72.521	-12.349 <sup>20</sup>	-40.740.209	-9.209	7.102				
58	-150.627.220	-59.220	-12.923	-40.740.608	-9.608	7.384				
57	-150.627.598	-59.598	-58.239	-40.747.593	-16.593	9.575				
							2340.777325	204.766275		
							<del>2740.986534</del>	<del>204.76747</del>	21512034	2157.522464
							2136.51043			2.136.01043
							<del>2136.019064</del>			
							x/2 = 1.068.009 ✓			

# 面積計算書

街区

28

工区

6

画地番号

11

計算者

縮算者

備考

中296-6

点名	①	②	③	④	② × ③	① × ④
	X	$X_{n-1} - X_{n+1}$	Y	$Y_{n-1} - Y_{n+1}$		
6-28-28	-150640.521	14.249	-40740.209	6.282	-580507.238041	<del>-946323.752922</del>
6-28-29	-150641.470	-12.923	-40746.890	7.384	526572.059470	-1112336.614480
6-28-57	-150627.598	-14.249	-40747.593	6.282	580612.452657	946242.570636
6-28-58	-150627.221	12.923	-40740.608	-7.384	-526490.877184	1112231.399864
TOTAL					186.396902	186.396902
				メセキ	93.198451	

三九

\* \* ス ン セ キ ケ イ サ ン \* \*

11 LOT

テノNO.	X	Y	(X-X <sub>0</sub> )(YN-1-Y <sub>0</sub> )	(XN-1-X <sub>0</sub> )(Y-Y <sub>0</sub> )
X <sub>0</sub> Y <sub>0</sub>	-150600.000	-40700.000		
28	-150640.521	-40740.209		
29	-150641.470	-40746.890	1667.467230	1900.029690
57	-150627.598 ✓	-40747.593 ✓	1294.070220	1973.681710
58	-150627.220 ✓	-40740.608 ✓	1295.481460	1120.699584
28	-150640.521	-40740.209	1645.476768	1094.488980
			5902.495678	6088.899964
			ハ イ ス ン セ キ =	186.404286
			ス ン セ キ =	93.202143

\*\*\*\*\*

ガ イ ク ス ン セ キ = 0.000000  
 カ フ ヒ ツ ソ ウ ス ン セ キ = 93.202143  
 ス ミ キ リ ソ ウ ス ン セ キ = 0.000000

\*\*\*\*\*



# 面積計算書

街区	28	工区	6	面地番号	13	計算者		精算者		備考	
----	----	----	---	------	----	-----	--	-----	--	----	--

点名	①	②	③	④	② × ③	① × ④
	X	$X_{n-1} - X_{n+1}$	Y	$Y_{n-1} - Y_{n+1}$		
6-28-30	-150642.048	53.266	-40750.959	1.437	-2170640.582094	-216472.622976
6-28-31	-150642.583	-28.492	-40754.727	5.076	1161183.681684	-764661.751308
6-28-41	-150613.556	-28.000	-40756.035	23.945	1141168.980000	-3606441.598420
6-28-60	-150614.583	0.346	-40778.672	22.613	-14109.420512	-3405847.565379
6-28-38	-150613.902	-24.157	-40778.648	-0.239	985089.799736	35996.722578
6-28-37	-150590.426	-24.585	-40778.433	-25.358	1002537.775305	3818672.022508
6-28-59	-150589.317	51.622	-40753.290	-27.474	-2103766.336380	4137290.895258
TOTAL					1463.897739	1463.897739
				メセキ	731.948869	



# 面積計算書

街区	28	工区	6	画地番号	14	計算者		精算者		備考	
----	----	----	---	------	----	-----	--	-----	--	----	--

点名	①	②	③	④	② × ③	① × ④
	X	$X_{n-1} - X_{n+1}$	Y	$Y_{n-1} - Y_{n+1}$		
6-28-31	-150642.583	30.332	-40754.727	7.666	-1234949.737554	-1154826.041278
6-28-10	-150643.858	1.039	-40763.701	12.846	-42353.485339	-1935170.999868
6-28-32	-150643.622	-11.007	-40767.573	4.364	448728.676011	-657408.766408
6-28-40	-150632.851	-10.265	-40768.065	11.759	418484.187225	-1771291.694909
6-28-39	-150633.357	-18.268	-40779.332	10.607	744956.836976	-1597768.017699
6-28-60	-150614.583	-19.301	-40778.672	-23.297	307458.484272	3508867.940151
6-28-41	-150613.556	28.000	-40756.035	-23.945	-1141168.980000	3606441.598420
TOTAL					1155.981591	1155.981591
				メソキ	577.990795	



















BNO. 28      各筆面積計算書

画 番	地 号	地 番	隅 切	地 積	摘 要
1	中294-1			45625	
2	中295-1			32722	
3	中295-2			33082	
4	中295-8	中295-10		36724	
5	中295-9			31812	
6	中295-7			53731	
7	保6-28-①			4611	
8	中295-4			71720	
9	中296-5			28236	
10	中296-1			1,069 <sup>28</sup> <del>99</del>	
11	中296-6			93 <sup>20</sup> <del>19</del>	
12	中297-10	中297-11		21103	
13	中297-5	中297-8		73194	
14	中297-1			57799	
15	辰326-11			11853	
16	中299-1			2,94106	
17	中300(B)			36677	
18	中302(B)-1			17001	
19	中303-1			43398	
20	中103-2	中104-2		14962	
21	中384-1(B)			21256	
22	中297-9			58054	
			計算者	点検者	

BNO. 28 各筆面積計算書

面番	地号	地番	隅切	地積	摘要
		計		11,039.84	
		全体		11,039.89	
			計算者	点検者	