


71 ブロック

画地略図

街区番号

6-71

備考

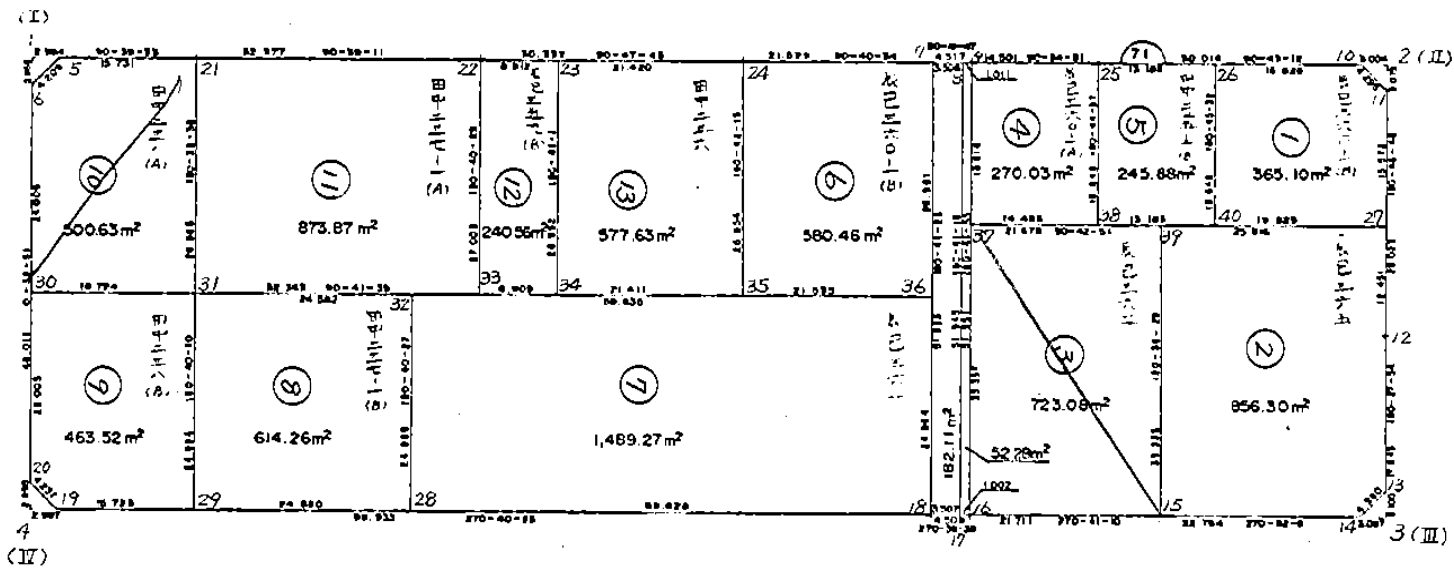

記入者

点検者

画地略図


街区番号

6-71

備考

分筆60.1.14

分筆60.5.-7

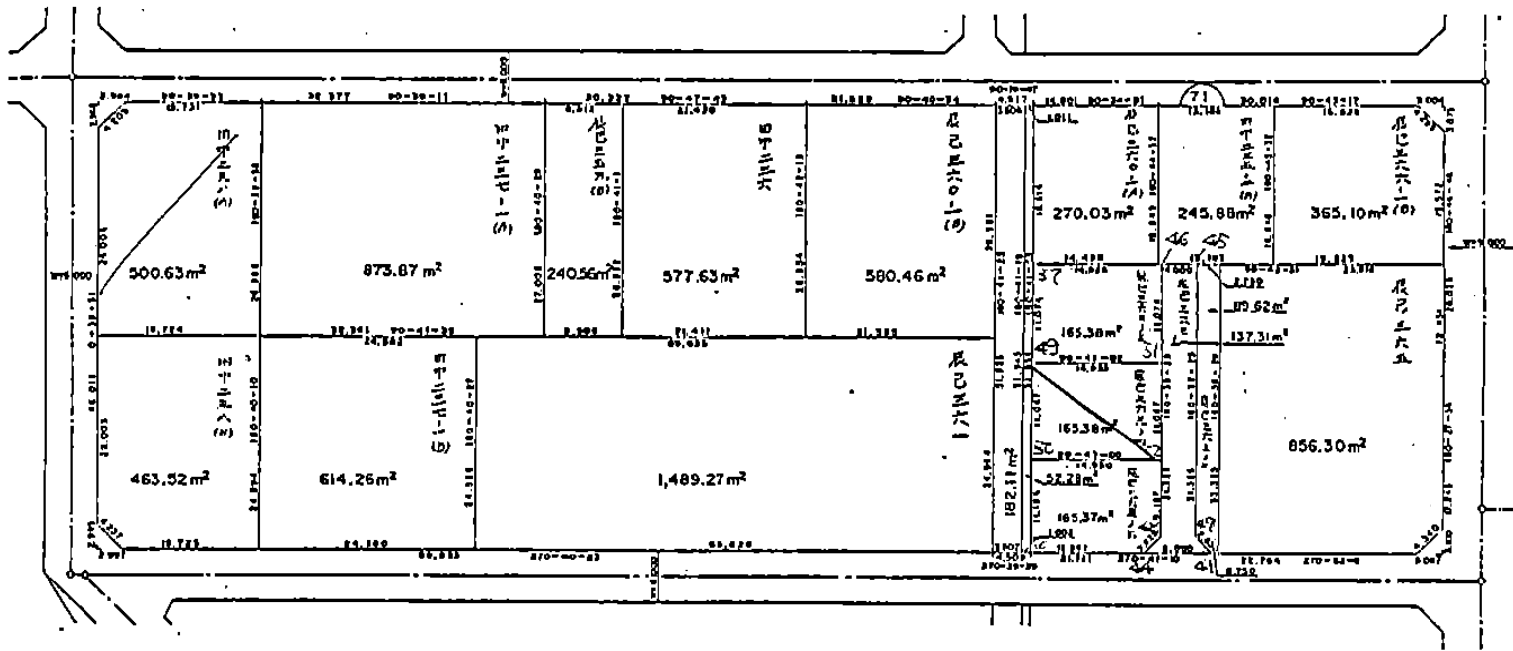

記入者

点検者


# 画地略图

街区番号

6-71

備考



分筆 60.6.20

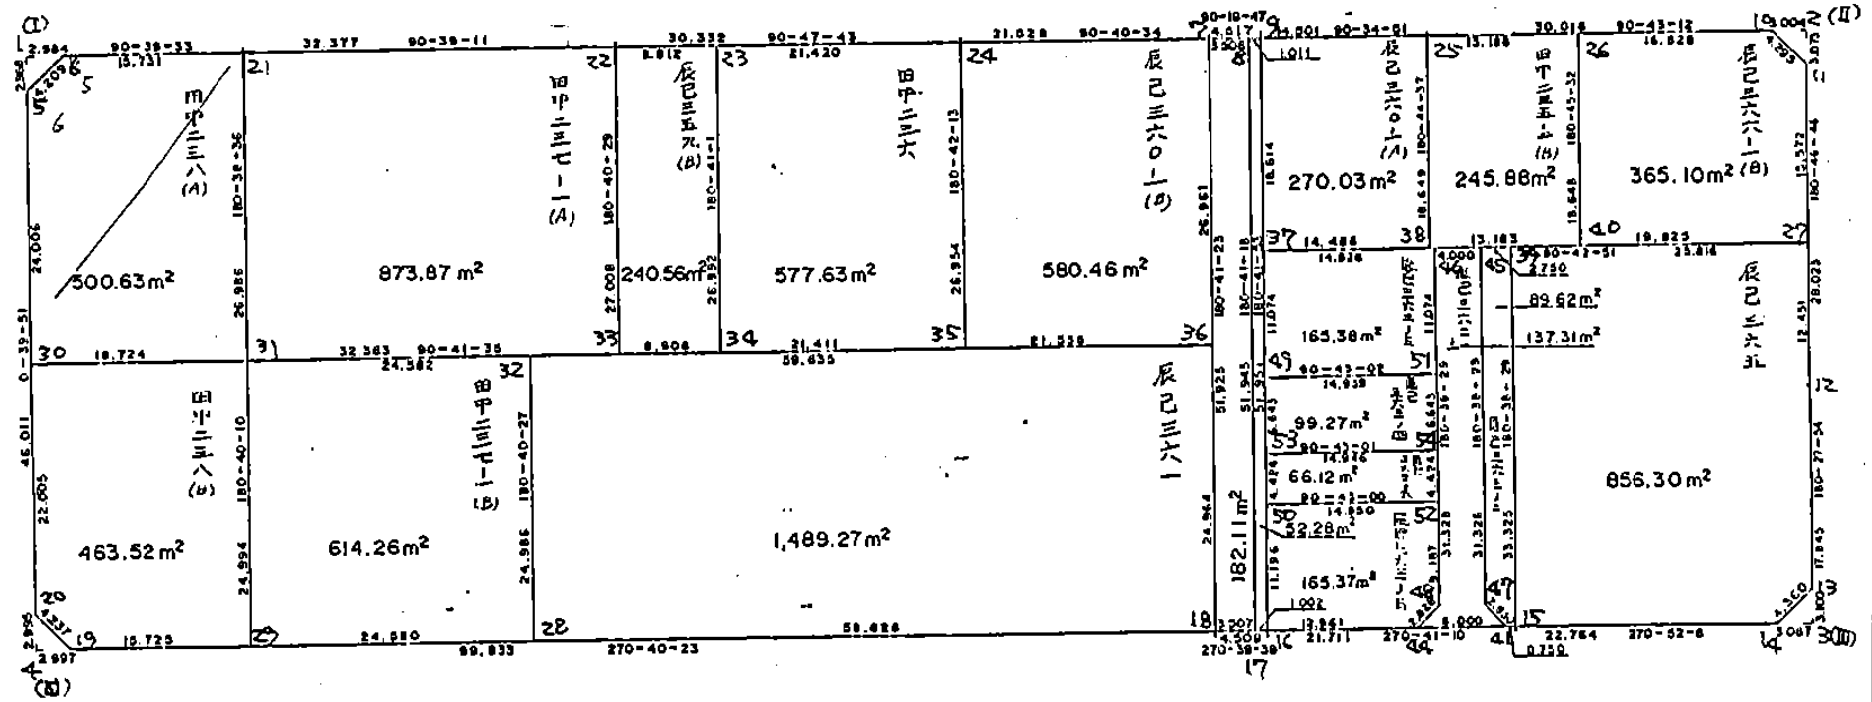

記入者 \_\_\_\_\_ 点検者 \_\_\_\_\_



562.7.10 10/25

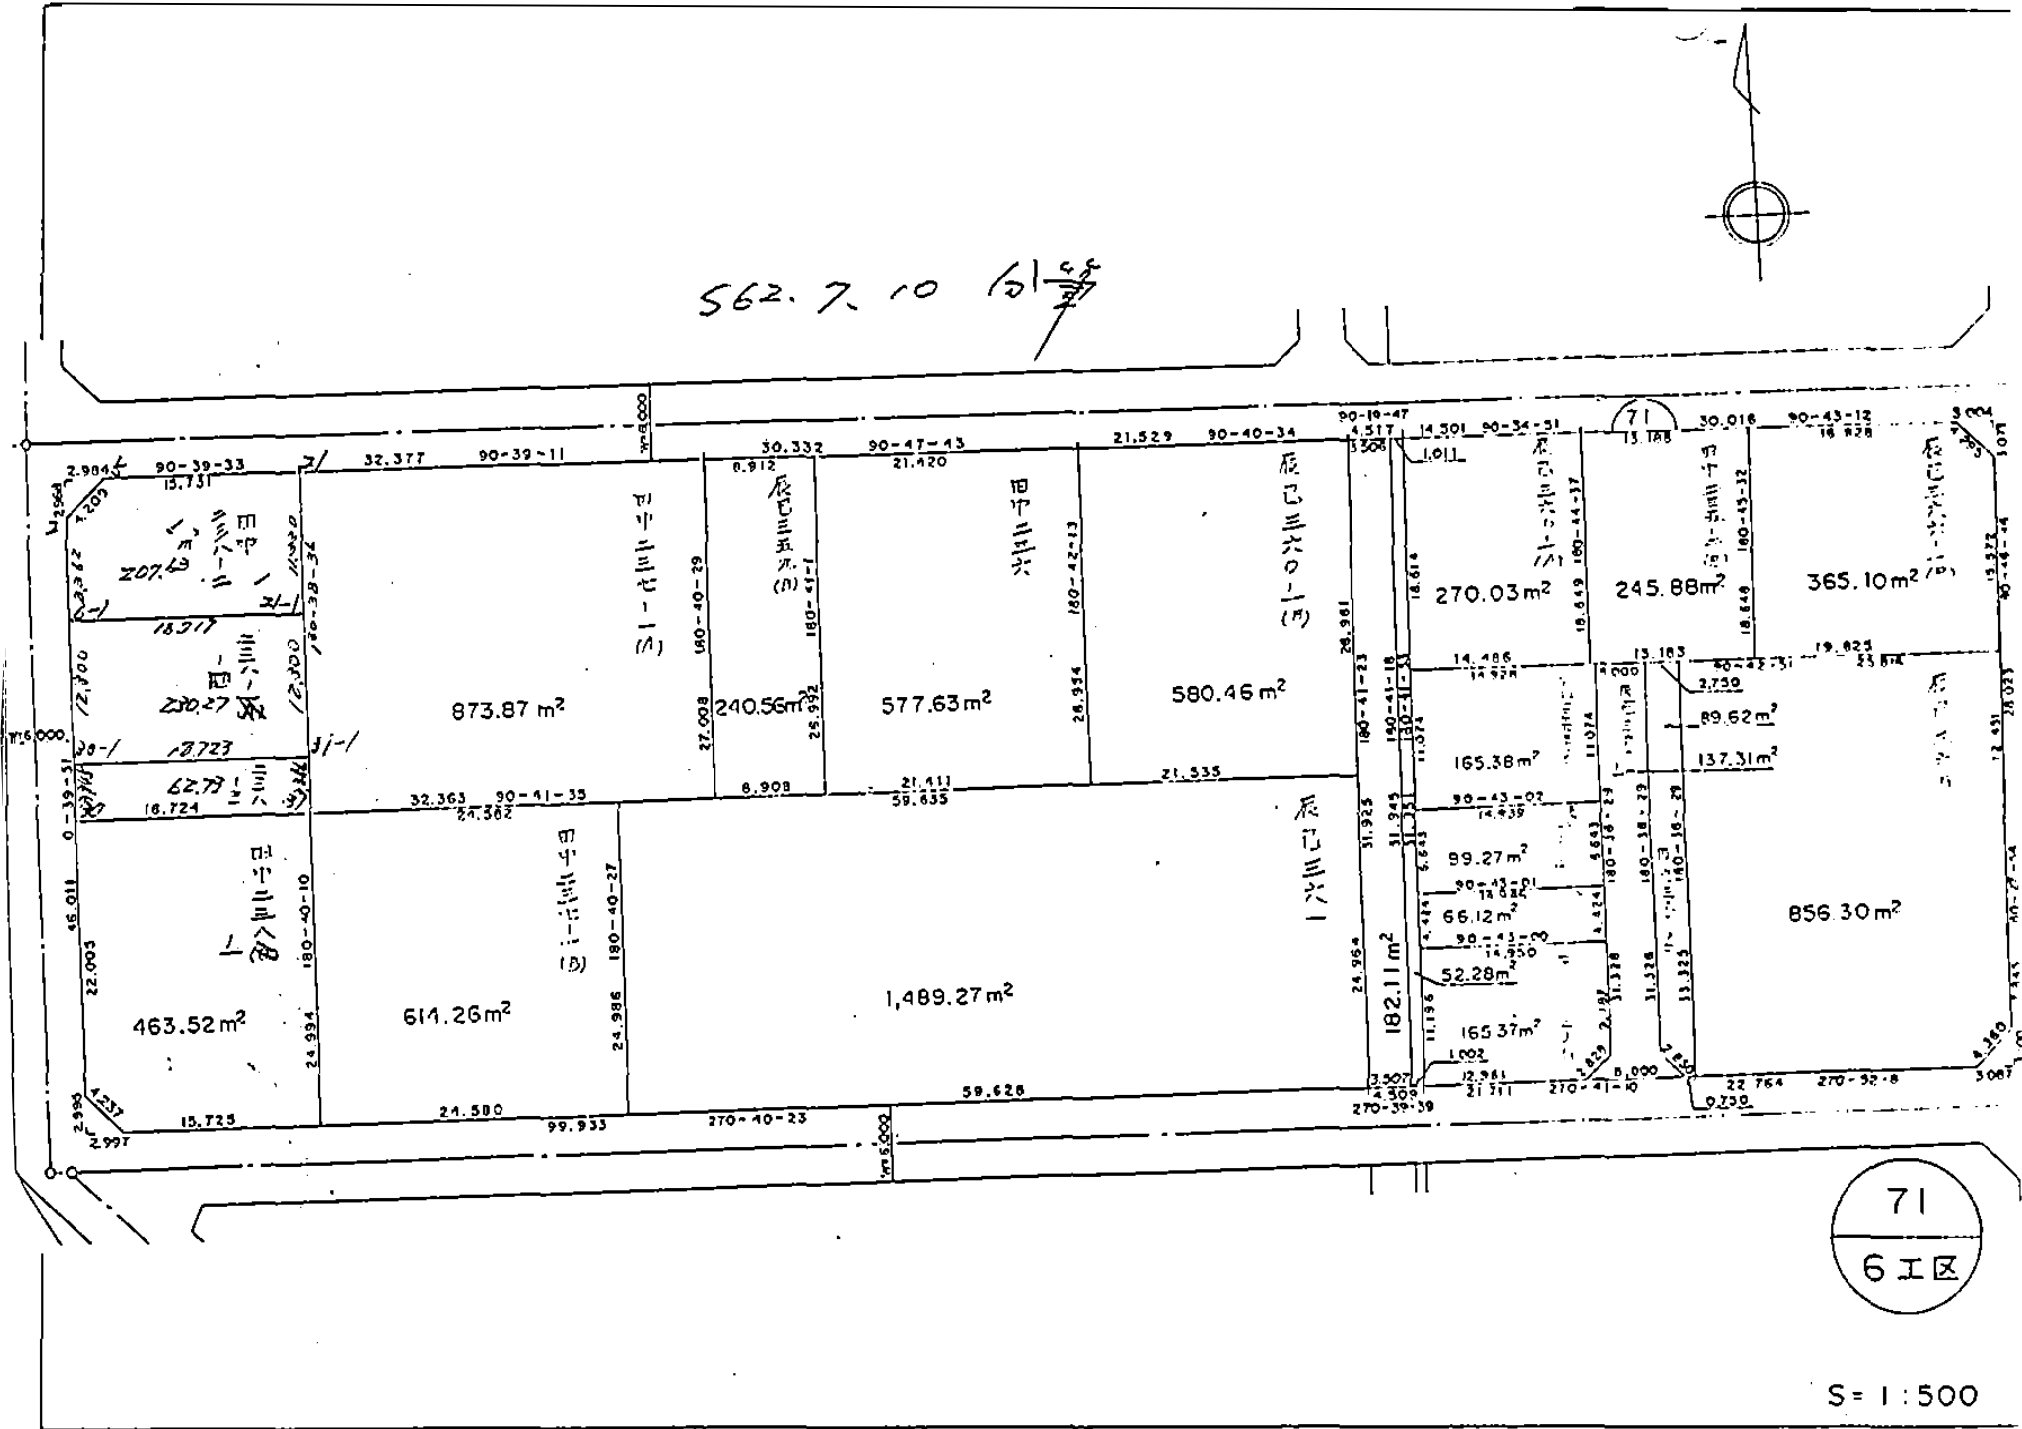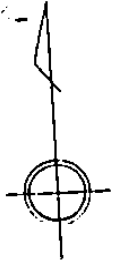

71  
六区

S = 1 : 500



面積計算書 地番; 97カ 238A

測点	X	X (Y-Y)	Y	Y (X-X)
71-5	-150949.852	2830007.825296	-40906.498	112615.588994
71-6	-150952.786	497540.382656	-40909.516	1102061.451524
71-30	-150976.791	2784766.909995	-40909.794	991285.218414
71-31	-150977.017	-2872488.725442	-40891.071	-1094163.277818
71-21	-150950.033	2328706.159091	40890.768	-1110797.712720
合計		-1001.268394		1001.268394
面積				500.634197
坪数				151.441844

座標差による方向角及び辺長計算書

地番; 97カ 238A

測点	X	Y	DX	DY	距離	方向角	キョウ角
71-5	-150949.852	-40906.498	-2.934	-3.018	4.209	225-48-31	135-08-58
71-6	-150952.786	-40909.516	-24.005	-0.278	24.007	180-39-49	134-51-18
71-30	-150976.791	-40909.794	-0.226	18.723	18.724	90-41-30	90-01-41
71-31	-150977.017	-40891.071	26.984	0.303	26.986	0-38-36	89-57-06
71-21	-150950.033	-40890.768	0.181	-15.730	15.731	270-39-33	90-00-57
合計					89.657		540-00-00



面積計算書 地番:タカ 238A-1

測点	X	X (Y-Y)	Y	Y (X-X)
71-5	-150949.852	2830007.825296	-40906.498	112615.588994
71-6	-150952.786	470217.928390	-40909.516	462072.983220
71-6-1	-150961.147	-2811047.518287	-40909.613	350840.841088
71-21-1	-150961.362	-2844866.866890	-40890.895	-454461.407030
71-21	-150950.033	2355273.364899	-40890.768	-470652.739680
合計		-415.266592		415.266592
面積				207.633296
坪数				62.809072

座標差による方向角及び辺長計算書 地番:タカ 238A-1

測点	X	Y	DX	DY	距離	方向角	キョウ角
71-5	-150949.852	-40906.498	-2.934	-3.018	4.209	225-48-31	135-08-58
71-6	-150952.786	-40909.516	-8.361	-0.097	8.362	180-39-53	134-51-22
71-6-1	-150961.147	-40909.613	-0.215	18.718	18.719	90-39-29	89-59-36
71-21-1	-150961.362	-40890.895	11.329	0.127	11.330	0-38-32	89-59-03
71-21	-150950.033	-40890.768	0.181	-15.730	15.731	270-39-33	90-01-01
合計					58.351		540-00-00

面積計算書 地番:タカ 238A-2

測点	X	X (Y-Y)	Y	Y (X-X)
71-6-1	150961.147	2853014.717153	-40909.613	631194.418977
71-30	-150976.791	-2799411.658722	-40909.794	649238.430780
71-31	-150977.017	-2853314.644283	-40891.071	-630908.334459
71-21-1	-150961.362	2799125.574204	40890.895	-648938.503650
合計		-586.011648		586.011648
面積				293.005824
坪数				88.634261

座標差による方向角及び辺長計算書 地番:タカ 238A-2

測点	X	Y	DX	DY	距離	方向角	キョウ角
71-6-1	-150961.147	-40909.613	-15.644	-0.181	15.645	180-39-46	90-00-17
71-30	-150976.791	-40909.794	-0.226	18.723	18.724	90-41-30	90-01-44
71-31	-150977.017	-40891.071	15.655	0.176	15.656	0-38-39	89-57-09
71-21-1	-150961.362	-40890.895	0.215	-18.718	18.719	270-39-29	90-00-50
合計					68.744		360-00-00



(P. 1)

縮尺= 1 / 200

回転角= 0


現場(50)イナク


X=-150948.9

Y=-40910.8

X=-150948.9

Y=-40849.2

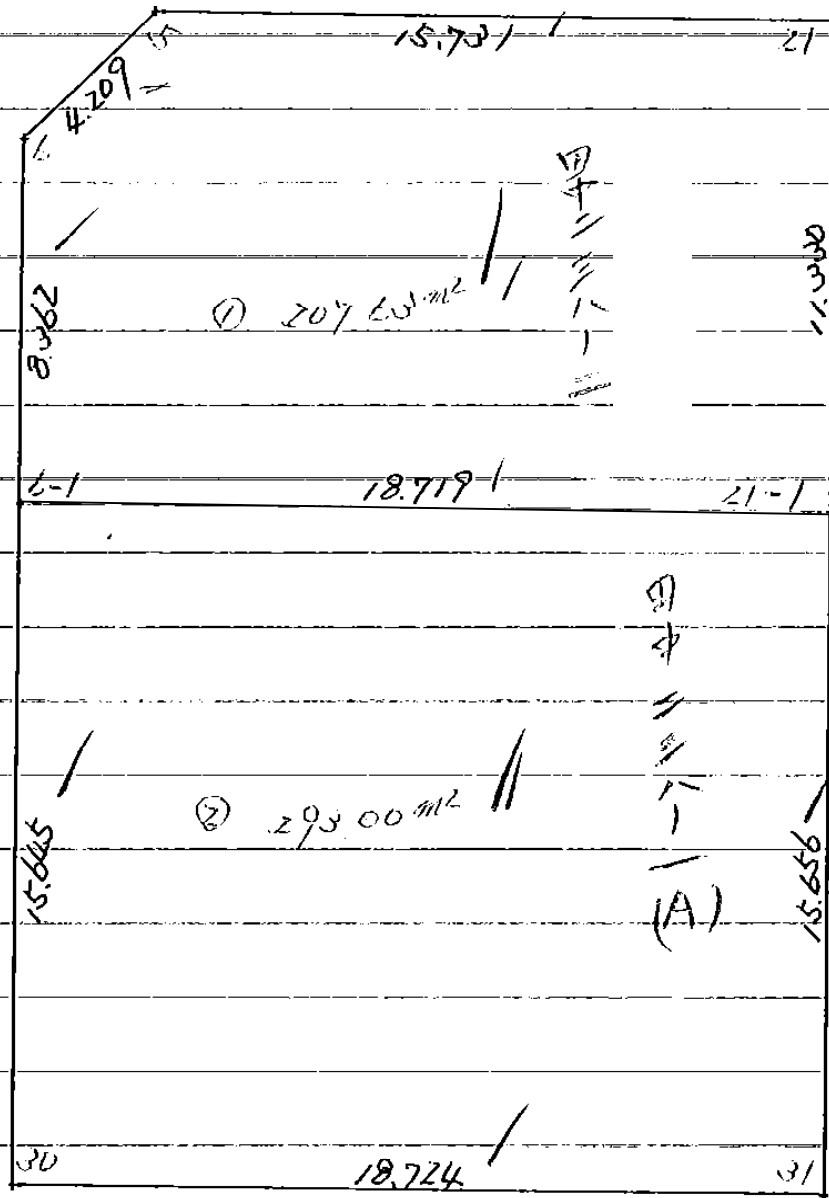

面積計算書		工 区	ブ ロ ック	71	計 算 者		精 算 者	備 考	全 体	1/2
点	①	②	③	④	② × ③	① × ④				
	X	$X_{n-1} - X_{n+1}$	Y	$Y_{n-1} - Y_{n+1}$						
71-6	-150952.786	-48.942	-40909.516	-3.551	2002193.532072	536033.343088				
71-5	-150949.852	-2.753	-40906.498	-18.748	112615.588994	2830007.825296				
71-21	-150950.033	0.550	-40890.768	-48.105	-22489.922400	7261451.337465				
71-22	-150950.402	0.790	-40858.393	-62.704	-32278.130470	9465194.007008				
71-24	-150950.823	0.675	-40828.064	-51.857	-27558.943200	7827856.828311				
71-7	-150951.077	0.280	-40806.536	-26.045	-11425.830081	3931520.800465				
71-9	-150951.103	0.173	-40802.019	-19.017	-7058.749287	2870637.125751				
71-25	-150951.250	0.524	-40787.519	-44.514	-21372.659956	6719443.942500				
71-10	-150951.627	3.488	-40757.505	-32.975	-142162.177440	4977629.900325				
71-11	-150954.738	31.131	-40754.544	-2.580	-1268729.709264	389463.224040				
71-12	-150982.758	45.864	-40754.925	0.526	-1869183.880200	-79416.930708				
71-13	-151000.602	20.897	-40755.070	3.257	-851658.697790	-491808.960714				
71-14	-151003.655	2.708	-40758.182	25.873	-110373.156856	-3906917.565815				
71-15	-151003.310	-0.605	-40780.943	44.470	24672.470515	-6715117.195700				









# 面積計算書

点	①	②	③	④	② × ③	① × ④
	X	$X_{n-1} - X_{n+1}$	Y	$Y_{n-1} - Y_{n+1}$		
71-37	-150969.716	-33.063	-40802.246	-22.082	1349044.659498	3333713.268712
71-39	-150969.987	33.594	-40780.570	-21.303	-1369982.468580	3216113.633061
71-15	-151003.310	33.063	-40780.943	22.082	-1348340.318409	-3334455.091420
71-16	-151003.050	-33.594	-40802.652	21.303	1370724.291288	-3216817.974150
TOTAL					1446.163797	1446.163797
				メロキ	723.081899	

工  
区

ブ  
ロ  
ック 71

計  
算  
者



精  
算  
者

備  
考

辰己 060



















# 面積計算書

点	①	②	③	④	② × ③	① × ④
	X	$X_{n-1} - X_{n+1}$	Y	$Y_{n-1} - Y_{n+1}$		
71-25	-150951.250	-18.481	-40787.519	-13.429	753794.138639	2027124.336250
71-26	-150951.416	18.812	-40774.332	-12.940	-767046.733584	1953311.323040
71-40	-150970.062	18.481	-40774.579	13.429	-753554.994499	-2027376.962598
71-38	-150969.897	-18.812	-40787.761	12.940	767299.359932	-1953550.467180
TOTAL					491.770488	491.770488
				マンピキ	245.885244	

工  
区

ブ  
ロ  
ック

71

計  
算  
者



精  
算  
者

備  
考

田中 205-2(B)









# 面積計算書

点	①	②	③	④	② × ③	① × ④
	X	$X_{n-1} - X_{n+1}$	Y	$Y_{n-1} - Y_{n+1}$		
71-21	-150950.033	-26.615	-40890.768	-32.678	1088307.790320	4932745.178374
71-22	-150950.402	27.375	-40858.393	-32.057	-1118498.508375	4839017.036914
71-33	-150977.408	26.615	-40858.711	32.678	-1087454.593265	-4933639.738624
71-31	-150977.017	-27.375	-40891.071	32.057	1119393.068625	-4839870.233969
TOTAL					1747.757305	1747.757305
				メバキ	873.878652	

工  
区

ブ  
ロ  
ック

71

計  
算  
者



精  
算  
者

備  
考

田中 287-1(A)







