


画地略図

街区番号



6-64

備考

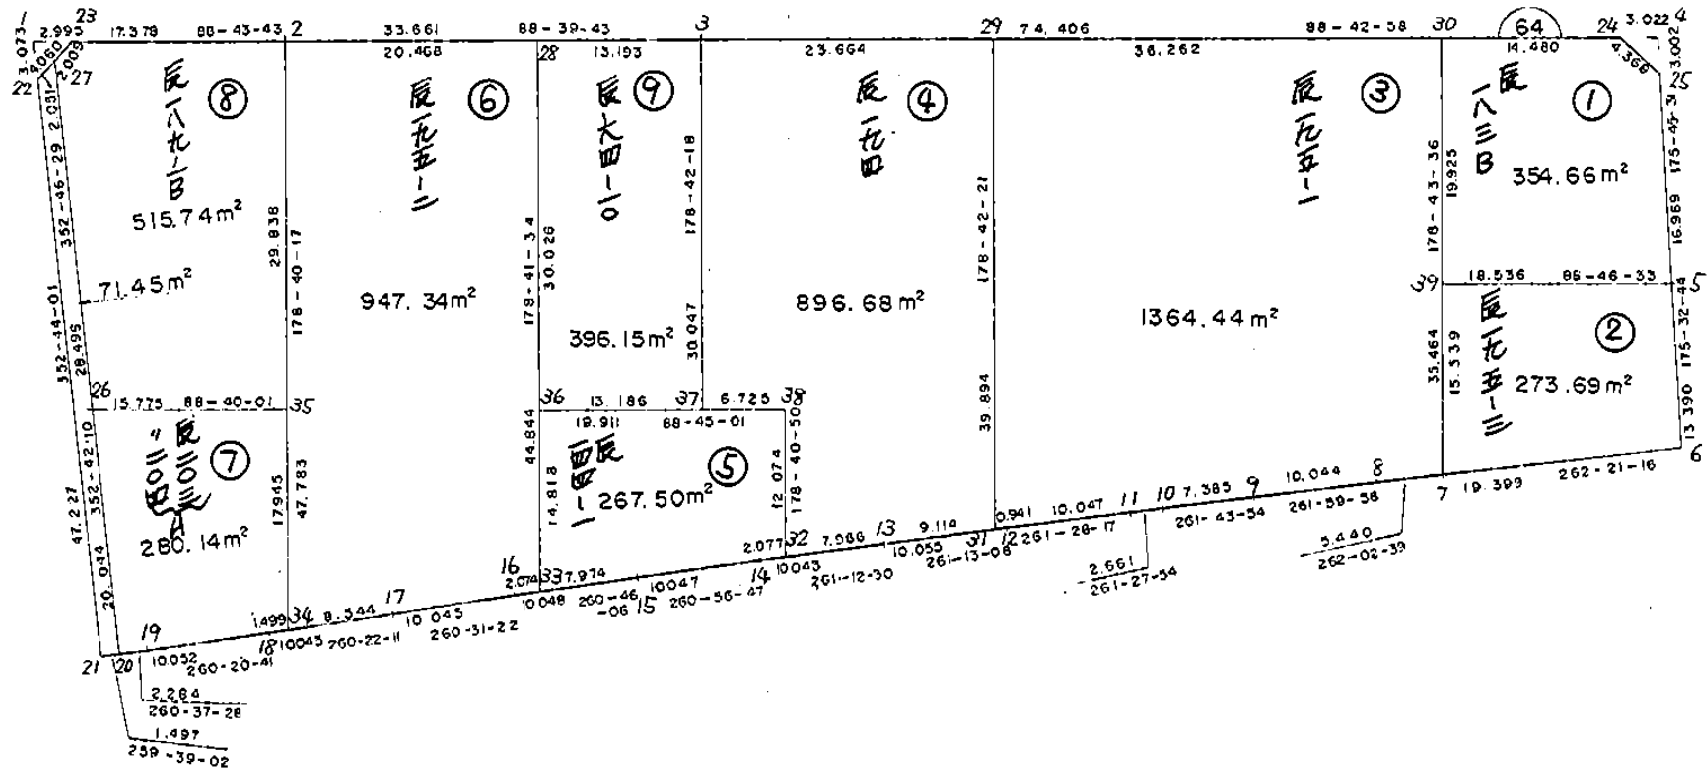

記入者

点検者

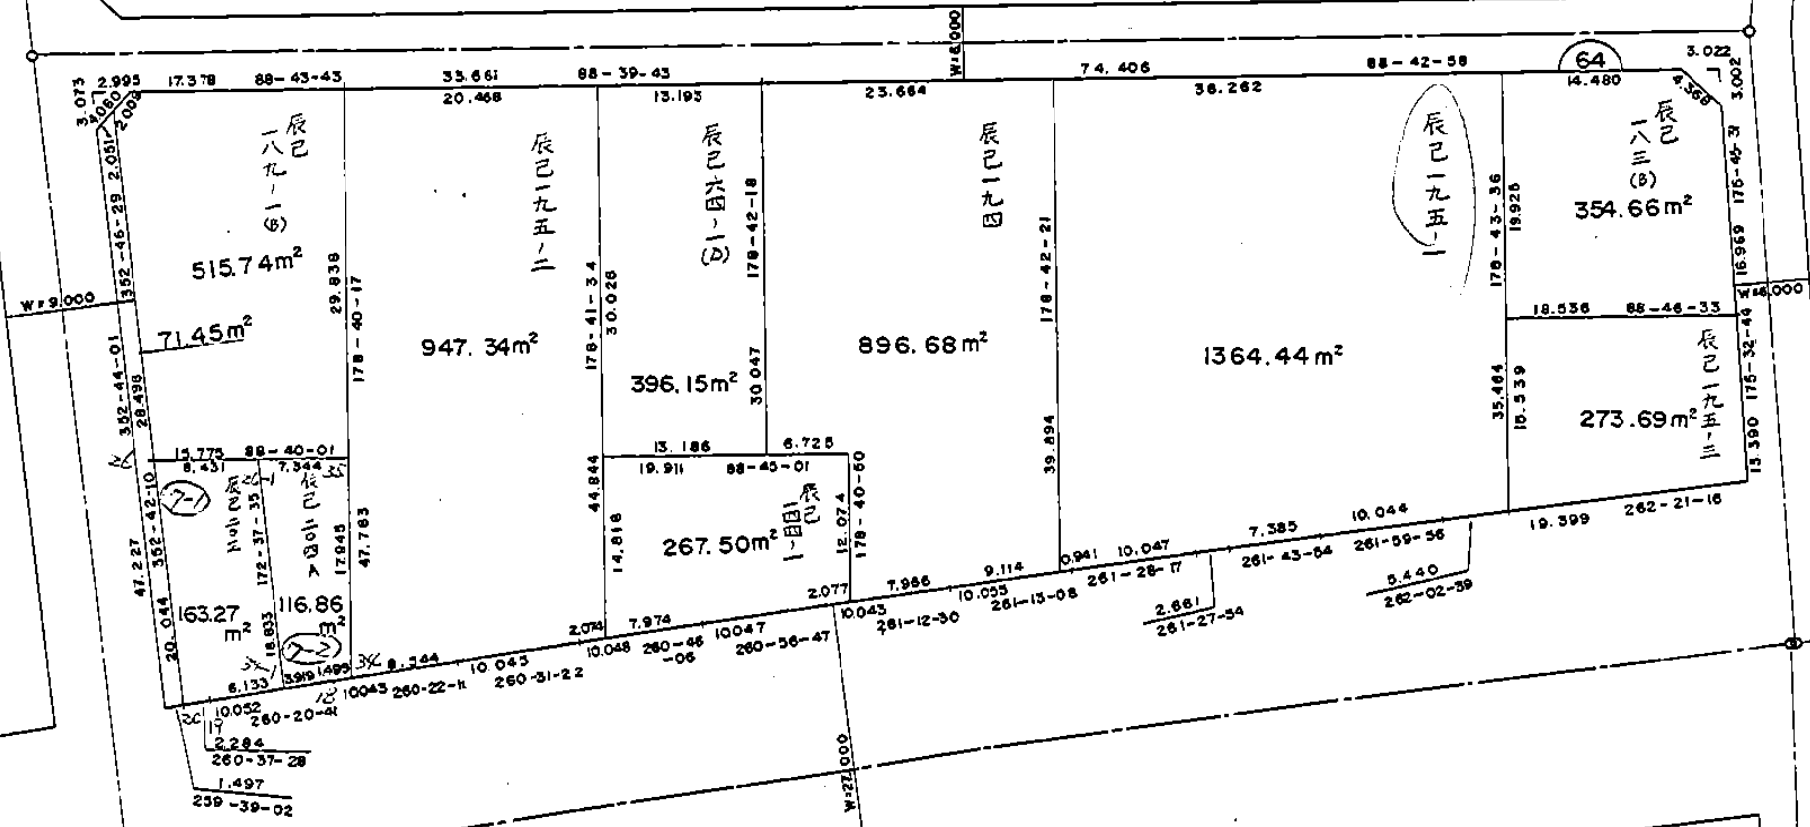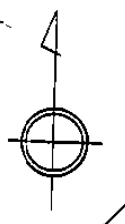

64
6工区

S=1:500

面積計算書							街 区	64	工 区	6	西 地 番 号	計 算 者	精 算 者	備 考
点 名	①	②	③	④	② × ③		① × ④							
	X	$X_{n-1} - X_{n+1}$	Y	$Y_{n-1} - Y_{n+1}$										
6-64-22	-151119.849	-49.962	-40599.706	3.368	2028442.511172		-508971.651432							
6-64-23	-151116.735	-3.500	-40597.101	-19.979	142089.853500		3019161.248565							
6-64-2	-151116.349	-1.172	-40579.727	-51.026	47559.440044		7710862.824074							
6-64-3	-151115.563	-2.453	-40546.075	-108.040	99459.521975		16326525.426520							
6-64-24	-151113.896	1.259	-40471.687	-77.631	-50953.853933		11731122.860376							
6-64-25	-151116.822	19.848	-40468.444	-4.498	-803217.676512		679723.465356							
6-64-5	-151133.744	30.272	-40467.189	-2.295	-1225022.745408		346851.942480							
6-64-6	-151147.094	15.931	-40466.149	18.187	-644666.219719		-2748912.198578							
6-64-7	-151149.675	3.334	-40485.376	24.615	-134978.243584		-3720549.250125							
6-64-8	-151150.428	2.151	-40490.764	15.334	-87095.633364		-2317740.662952							
6-64-9	-151151.826	2.460	-40500.710	17.254	-99631.746600		-2607973.605804							
6-64-10	-151152.888	1.457	-40508.018	9.940	-59020.182226		-1502459.706720							
6-64-11	-151153.283	1.885	-40510.650	12.568	-76362.575250		-1899694.460744							
6-64-12	-151154.773	3.025	-40520.586	19.873	-122574.772650		-3003898.803829							

面積計算書		街区	64	工区	6	面地番号	計算者	精算者	備考
点名	①	②	③	④	② × ③		① × ④		
	X	$X_{n-1} - X_{n+1}$	Y	$Y_{n-1} - Y_{n+1}$					
6-64-13	-151156.308	3.070	-40530.523	19.862	-124428.705610		-3002266.589496		
6-64-14	-151157.843	3.116	-40540.448	19.847	-126324.035968		-3000029.710021		
6-64-15	-151159.424	3.193	-40550.370	19.840	-129477.331410		-2999002.972160		
6-64-16	-151161.036	3.266	-40560.288	19.826	-132469.900608		-2996918.699736		
6-64-17	-151162.690	3.334	-40570.196	19.809	-135261.033464		-2994381.726210		
6-64-18	-151164.370	3.366	-40580.097	19.811	-136592.606502		-2994717.334070		
6-64-19	-151166.056	2.058	-40590.007	12.163	-83534.234406		-1838632.739128		
6-64-20	-151166.428	0.641	-40592.260	3.726	-26019.638660		-563246.110728		
6-64-21	-151166.697	-46.579	-40593.733	7.446	1890815.489407		-1125587.225862		
TOTAL					10735.680224		10735.680224		
				モンセキ	5367.840112				

面積計算書		街区	64	工区	6	画地番号	3	計算者		精算者		備考	
点名	①	②	③	④	② × ③		① × ④						
	X	$X_{n-1} - X_{n+1}$	Y	$Y_{n-1} - Y_{n+1}$									
6-64-29	-151115.033	-40.697	-40522.417	-35.352	1649140.804649		5342218.646616						
6-64-30	-151114.220	34.642	-40486.164	-37.041	-1402521.693288		5597421.823020						
6-64-7	-151149.675	36.208	-40485.376	4.600	-1465894.494208		-695288.505000						
6-64-8	-151150.428	2.151	-40490.764	15.334	-87095.633364		-2317740.662952						
6-64-9	-151151.826	2.460	-40500.710	17.254	-99631.746600		-2607973.605804						
6-64-10	-151152.888	1.457	-40508.018	9.940	-59020.182226		-1502459.706720						
6-64-11	-151153.283	1.885	-40510.650	12.568	-76362.575250		-1899694.460744						
6-64-12	-151154.773	1.634	-40520.586	10.866	-66210.637524		-1642447.763418						
6-64-31	-151154.917	-39.740	-40521.516	1.831	1610325.045840		-276764.653027						
TOTAL					2728.888029		2728.888029						
				メソセキ	1364.444014								

BNO. 64 各筆面積計算書

面番 地号	地番	隅切	地積	摘要
1	辰183(B)		354.66	
2	辰195-3		273.69	
3	辰195-1		1,364.44	
4	辰194		896.68	
5	辰144-1		267.50	
6	辰195-2		947.34	
7	辰203(A) 辰204(A)		280.14	
8	辰189-1(B)		515.74	
9	辰64-10		396.15	
	計		5,296.34	
	全体		5,296.39	

計算者		点検者
-----	--	-----