


画地略图

街区番号

8-32

備考

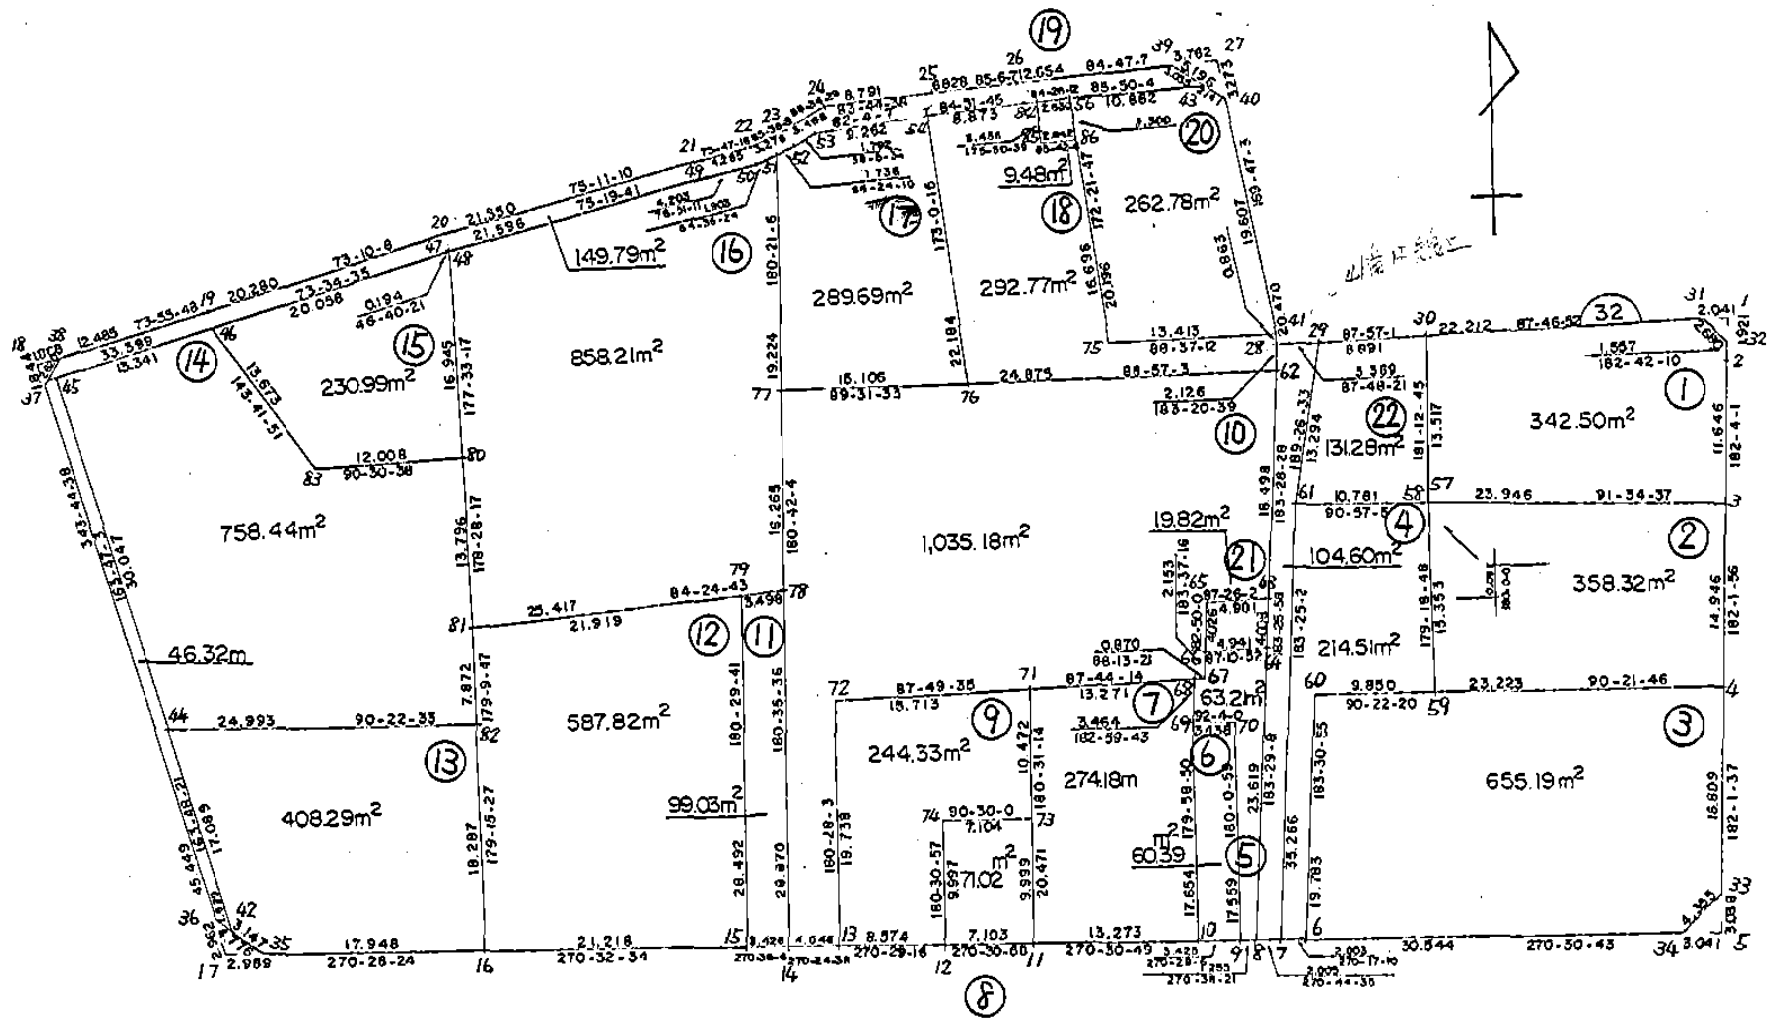

記入者

点検者

圖略地


街區番号

8-32

備考

變更後

60.9.26

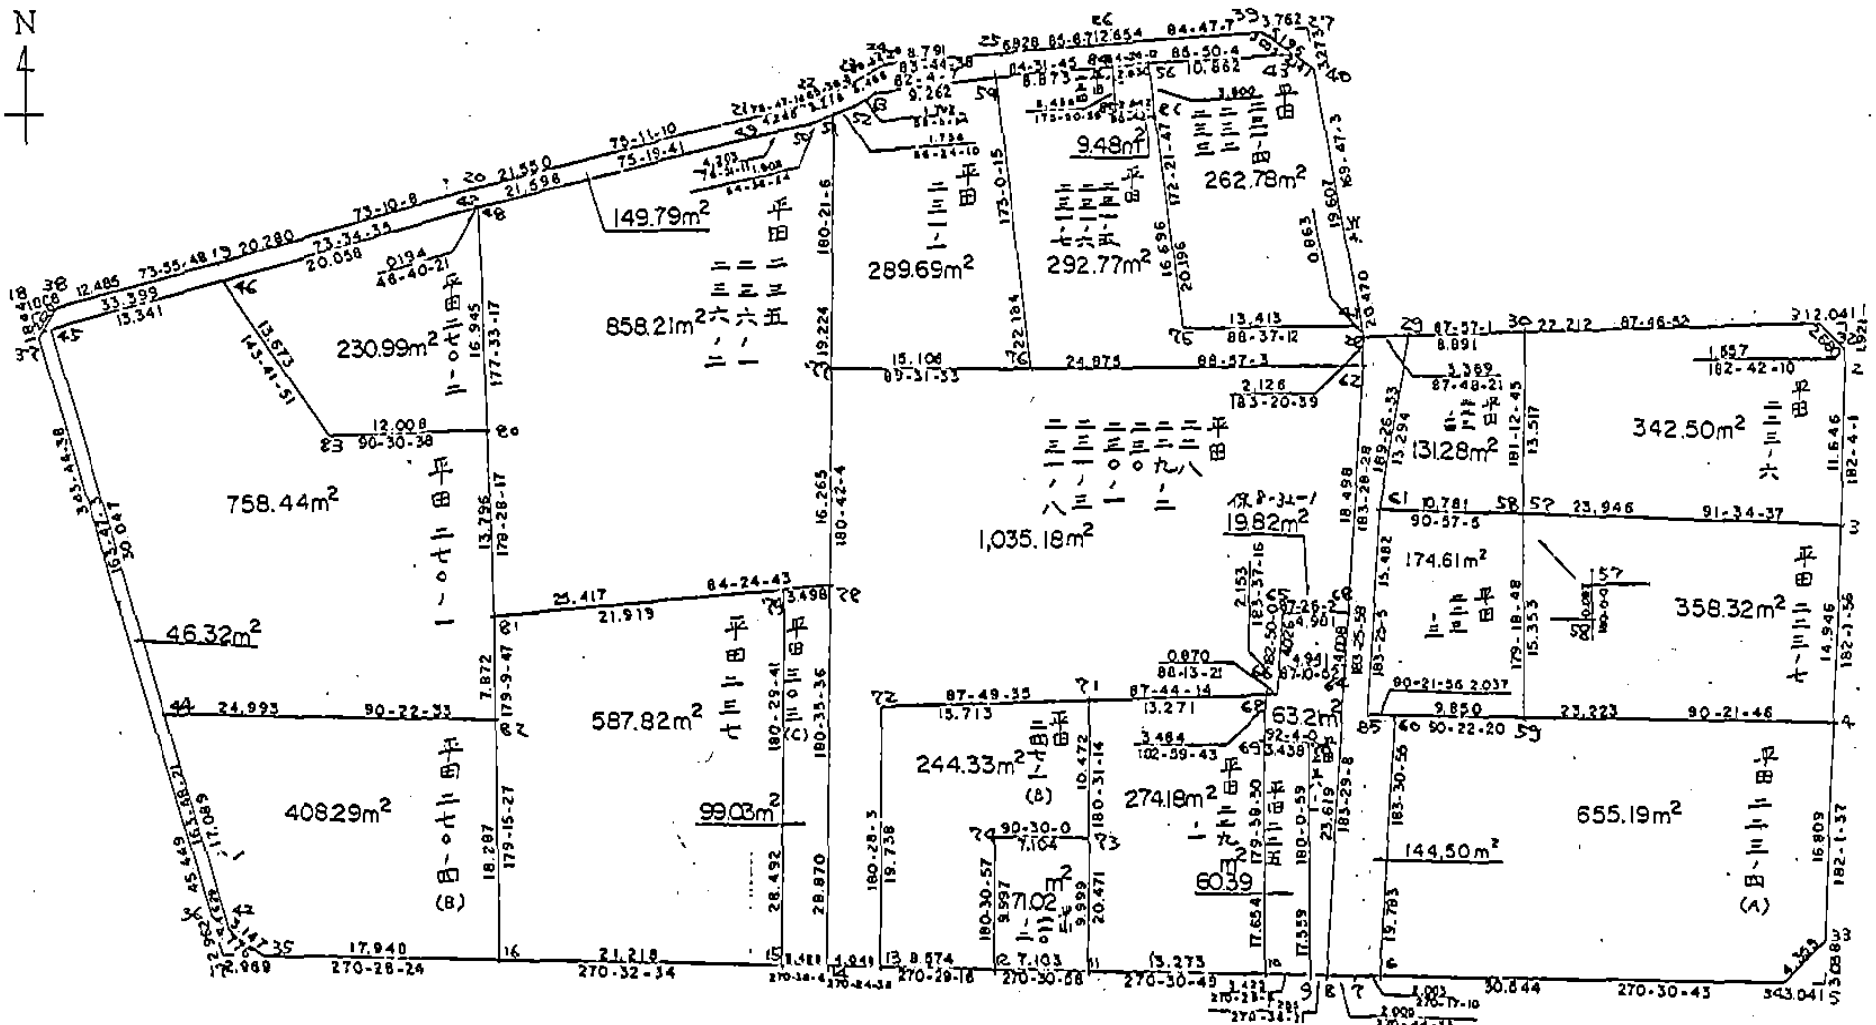

記入者

査検者

画地略图


街区番号



8-32

備考

变更后

3.3.25

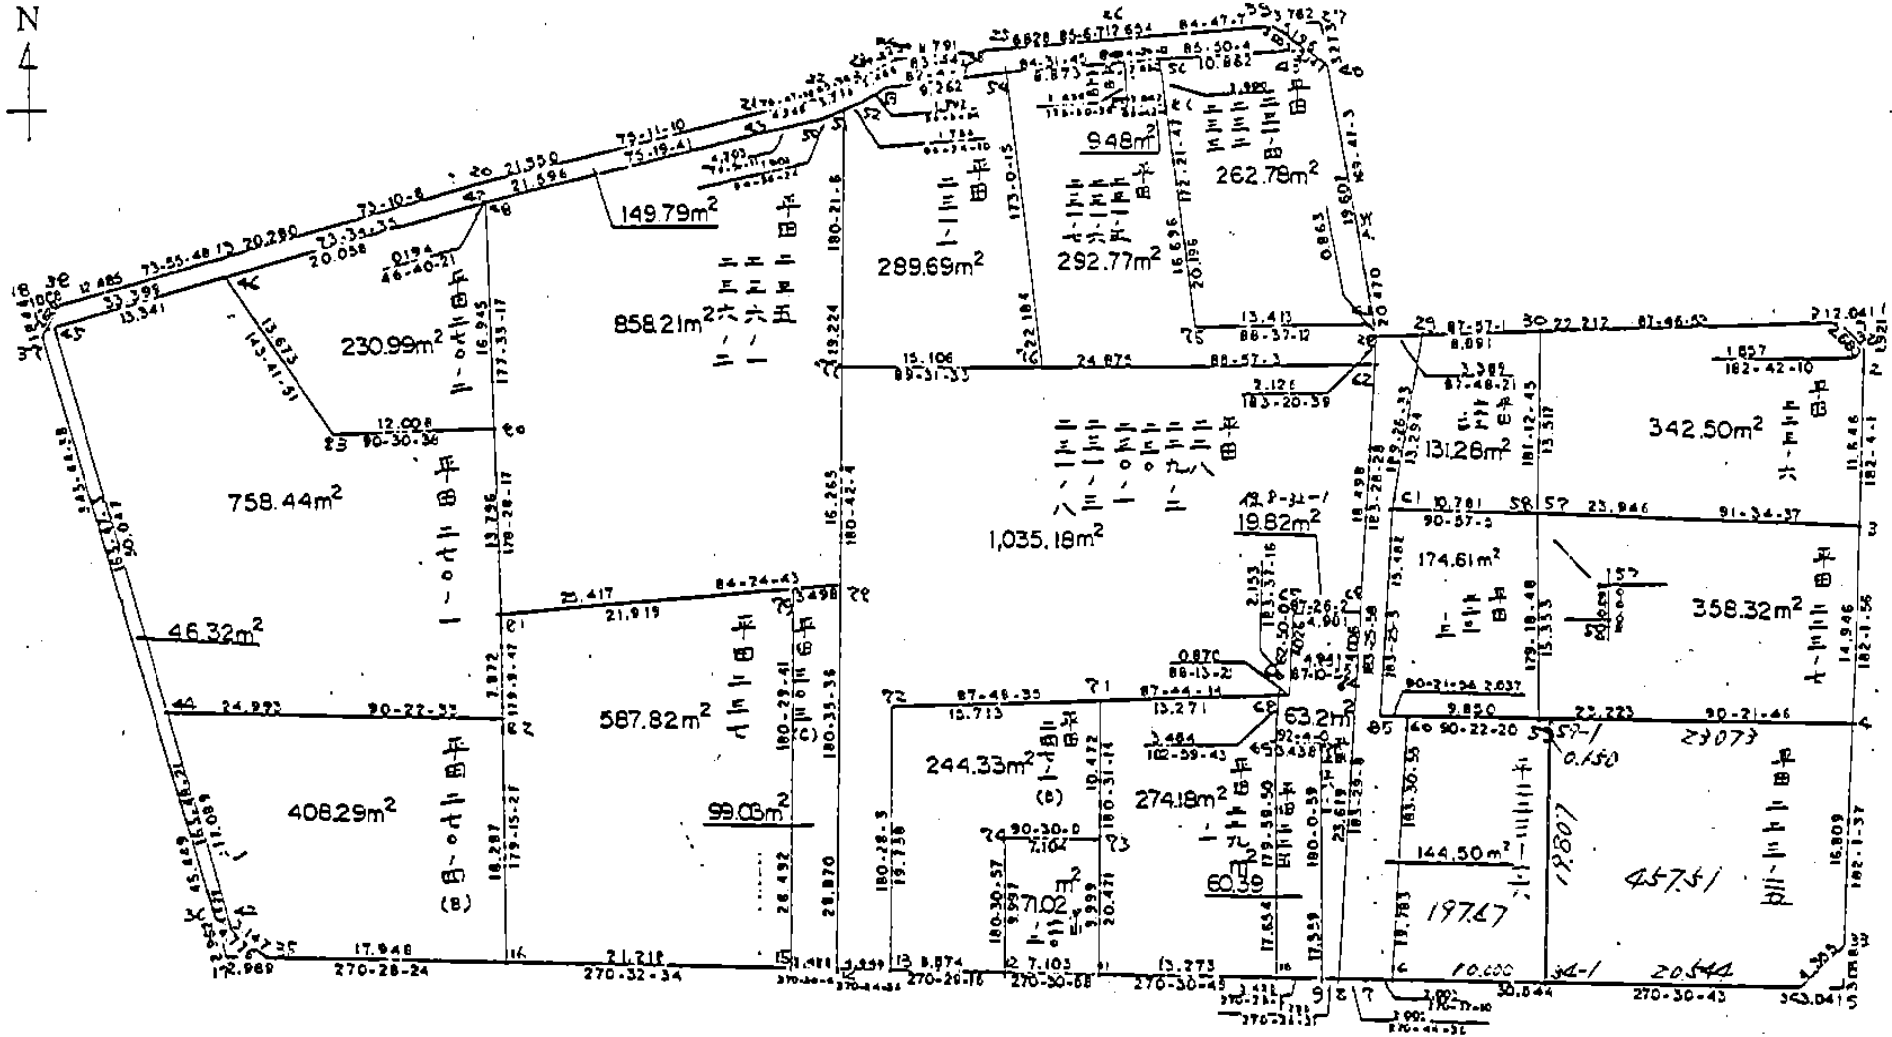

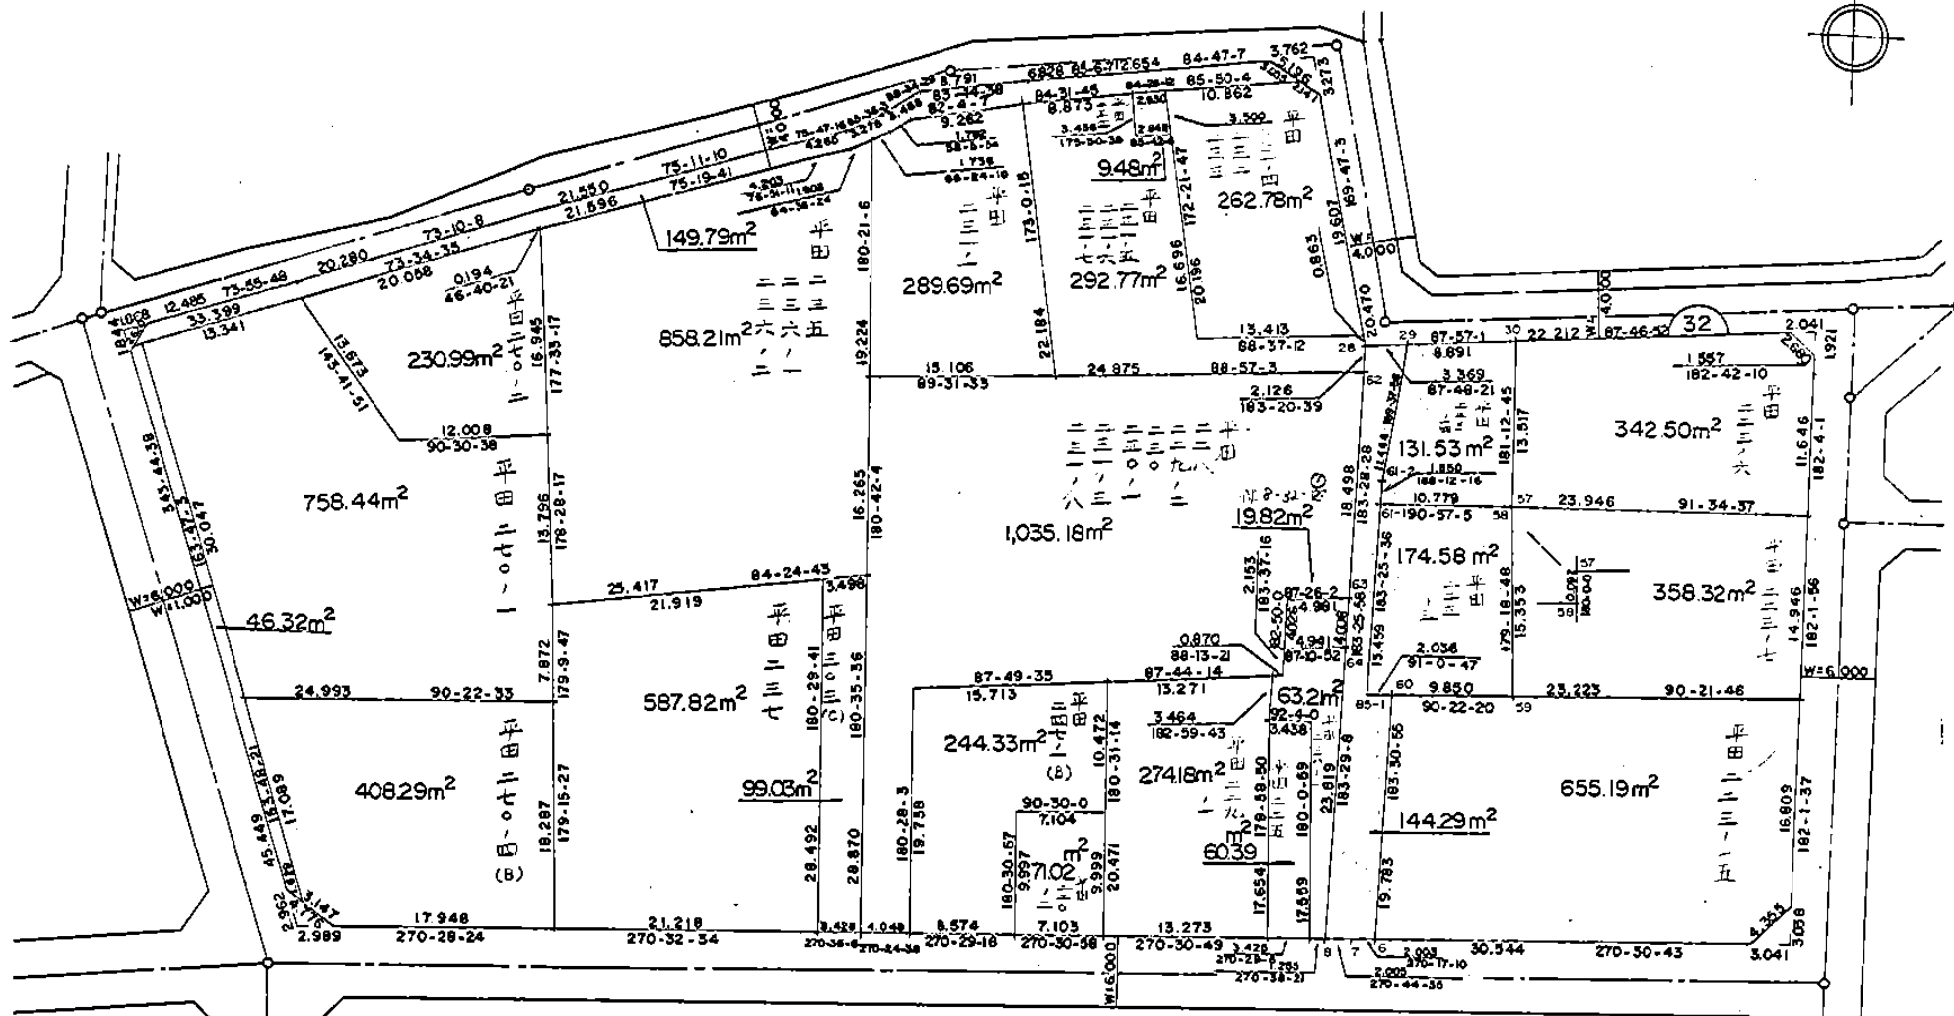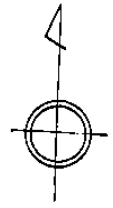

32
8工区

S=1:500

検

面積計算書		工区	8	ブロック	32	計算者	精算者	備考	甲田 223-3	
点	①	②	③	④	⑤	⑥	③ × ⑤	② × ⑥	+	-
	X	X - (定数)	X _{n-1} - X _{n+1}	Y	Y - (定数)	Y _{n-1} - Y _{n+1}	+	-	+	-
61	-151689.763	9.763	15.275	-40594.220	14.220	11.703	217.2105		114.256389	
58	-151689.942	9.942	-15.531	-40583.440	3.440	10.964		5342664	109.004088	
59	-151705.294	25.294	-15.288	-40583.256	3.256	-9.666		49.777728		244.491804
60	-151705.230	25.230	0.077	-40593.106	13.106	-11.887	1.009162			299.90901
85	-151705.217	25.217	15.467	-40595.143	15.143	-1.114	234.26781			28.091738
							452.436443	103.204268	223.260477	572.492552
							349.232075			349.232075
							x/2 = 174.6160375 m ²			
							変更			
							変算		60.9.26	

面積計算書

点	①	②	③	④	⑤	⑥	③ × ⑤		② × ⑥	
	X	X - (定数)	X _{n-1} - X _{n+1}	Y	Y - (定数)	Y _{n-1} - Y _{n+1}	+	-	+	-
60	705.230	⁷⁰⁰ 5.230	19.682	593.106	⁵⁸⁰ 13.106	11.063				
59	705.294	5.294	-0.065	583.256	3.256	10.000				
59-1	705.295	5.295	-19.771	583.106	3.106	-1.063				
54-1	725.065	25.065	-19.681	584.319	4.319	-11.213				
6	724.976	24.976	19.835	594.319	14.319	-8.787				
							146.622605	541.969657	506.146542	110.799490
							395.347052 X 1/2		395.347052	
								197.673526		
59-1	705.295	⁷⁰⁰ 5.295	19.624	583.106	⁵⁸⁰ 23.106	24.286				
4	705.441	5.441	-16.945	560.033	0.033	22.478				
33	722.240	22.240	-19.808	560.628	0.628	-3.743				
34	725.249	25.249	-2.825	563.776	3.776	-23.691				
34-1	725.065	25.065	19.954	584.319	24.319	-19.330				
							23665.809	938.693470	1165.924829	250.897168
							915.027661 X 1/2		915.027661	
								457513830		

工区 8

ブロック 32

計算者

精算者

備考

面積計算書

街区	32	工区	8	面地番号		計算者		精算者		備考	
点名	①	②	③	④	② × ③		① × ④				
	X	$X_{n-1} - X_{n+1}$	Y	$Y_{n-1} - Y_{n+1}$							
8-32-25	-151655.486	-1.541	-40622.768	-15.542	62599.685488		2357029.563412				
8-32-26	-151654.903	-1.733	-40615.965	-19.405	70387.467345		2942863.392715				
8-32-39	-151653.753	1.729	-40603.363	-16.928	-70203.214627		2567194.730784				
8-32-40	-151656.632	23.025	-40599.037	-7.957	-934792.826925		1206731.820824				
8-32-28	-151676.778	20.017	-40595.406	-6.998	-812598.241902		1061434.092444				
8-32-29	-151676.649	-0.447	-40592.039	-12.252	18144.641433		1858342.303548				
8-32-30	-151676.331	-1.178	-40583.154	-31.081	47806.955412		4714252.043811				
TOTAL					15136.561714		15136.561714				
				メロセキ	7568.280857						

2. 面積計算書の作成

面積計算書		街 区	32	工 区	8	西地 番号		計 算 者		精 算 者		備 考	
点 名	①	②	③	④	② × ③		① × ④						
	X	$X_{n-1}-X_{n+1}$	Y	$Y_{n-1}-Y_{n+1}$									
8-32-31	-151675.471	0.980	-40560.958	-24.144	-39749.738840		3662052.571824						
8-32-32	-151677.311	3.395	-40559.010	-1.875	-137697.838950		284394.958125						
8-32-2	-151678.866	13.193	-40559.083	0.493	-535095.982019		-74777.680938						
8-32-3	-151690.504	26.575	-40559.503	0.950	-1077868.792225		-144105.978800						
8-32-4	-151705.441	31.736	-40560.033	1.125	-1287213.207288		-170668.621125						
8-32-33	-151722.240	19.808	-40560.628	3.743	-803424.919424		-567896.344320						
8-32-34	-151725.249	2.736	-40563.776	33.691	-110982.491136		-5111775.364059						
8-32-6	-151724.976	-0.283	-40594.319	32.546	11488.192277		-4938041.068896						
8-32-7	-151724.966	-0.036	-40596.322	4.008	1461.467592		-608113.663728						
8-32-8	-151724.940	-0.040	-40598.327	3.260	1623.933080		-494623.304400						
8-32-9	-151724.926	-0.043	-40599.582	4.680	1745.782026		-710072.653680						
8-32-10	-151724.897	-0.148	-40603.007	16.697	6009.245036		-2533350.605209						
8-32-11	-151724.778	-0.183	-40616.279	20.375	7432.779057		-3091392.351750						
8-32-12	-151724.714	-0.137	-40623.382	15.677	5565.403334		-2378588.341378						

面積計算書		街 区	32	工 区	8	西地 番号		計 算 者		精 算 者		備 考	
点 名	①	②	③	④	② × ③		① × ④						
	X	$X_{n-1}-X_{n+1}$	Y	$Y_{n-1}-Y_{n+1}$									
8-32-13	-151724.641	-0.102	-40631.956	12.622	4144.459512		-1915068.418702						
8-32-14	-151724.612	-0.065	-40636.004	7.476	2641.340260		-1134293.199312						
8-32-15	-151724.576	-0.237	-40639.432	24.645	9631.545384		-3739252.175520						
8-32-16	-151724.375	-0.349	-40660.649	39.164	14190.566501		-5942133.422500						
8-32-35	-151724.227	-3.017	-40678.596	21.765	122727.324132		-3302277.800655						
8-32-36	-151721.358	-46.501	-40682.414	16.541	1891772.933414		-2509622.982678						
8-32-37	-151677.726	-45.919	-40695.137	11.444	1868679.995903		-1735799.896344						
8-32-38	-151675.439	-5.743	-40693.858	-13.276	233704.826494		2013643.128164						
8-32-19	-151671.983	-9.328	-40681.861	-31.408	379480.399408		4763713.642064						
8-32-20	-151666.111	-11.382	-40662.450	-40.245	462820.005900		6103802.637195						
8-32-21	-151660.601	-6.557	-40641.616	-24.968	266487.076112		3786661.885768						
8-32-22	-151659.554	-2.401	-40637.482	-7.119	97570.594282		1079664.364926						
8-32-23	-151658.200	-3.110	-40634.497	-5.975	126373.285670		906157.745000						
8-32-24	-151656.444	-2.714	-40631.507	-11.729	110273.909998		1778778.431676						

面積計算書		街区	32	工区	8	画地番号	5	計算者		精算者		備考	
点名	①	②	③	④	② × ③		① × ④						
	X	$X_{n-1} - X_{n+1}$	Y	$Y_{n-1} - Y_{n+1}$									
8-32-8	-151724.940	23.561	-40598.327	2.691	-956537.182447		-408291.813540						
8-32-9	-151724.926	-17.573	-40599.582	1.250	713456.454486		-189656.157500						
8-32-70	-151707.367	-17.683	-40599.577	3.431	717922.320091		-520507.976177						
8-32-69	-151707.243	-3.583	-40603.013	3.255	145480.595579		-493807.075965						
8-32-68	-151703.784	-3.486	-40602.832	-1.051	141541.472352		159440.676984						
8-32-67	-151703.757	-2.176	-40601.962	-1.006	88349.869312		152613.979542						
8-32-66	-151701.608	-2.392	-40601.826	-5.071	97119.567792		769278.854168						
8-32-64	-151701.365	23.332	-40596.891	-3.499	-947206.660812		530803.076135						
TOTAL					126.436353		126.436353						
					メソセキ		63.218176						

面積計算書		街 区	32	工 区	8	画地 番号	10	計 算 者		精 算 者		備 考	
点 名	①	②	③	④	② × ③		① × ④						
	X	$X_{n-1} - X_{n+1}$	Y	$Y_{n-1} - Y_{n+1}$									
8-32-13	-151724.641	19.708	-40631.956	4.209	-800774.588848		-638609.013969						
8-32-14	-151724.612	-28.897	-40636.004	3.749	1174258.607588		-568815.570388						
8-32-78	-151695.744	-45.132	-40635.705	-0.498	1833970.638060		75544.480512						
8-32-77	-151679.480	-16.389	-40635.506	-15.304	665975.307834		2321302.761920						
8-32-76	-151679.355	-0.580	-40620.401	-39.976	23559.832580		6063533.895480						
8-32-62	-151678.900	18.009	-40595.530	-23.750	-731084.899770		3602373.875000						
8-32-63	-151697.364	18.687	-40596.651	6.097	-758629.617237		-924898.828308						
8-32-65	-151697.587	4.244	-40601.627	5.175	-172313.304988		-785035.012725						
8-32-66	-151701.608	6.170	-40601.826	0.335	-250513.266420		-50820.038680						
8-32-67	-151703.757	2.176	-40601.962	1.006	-88349.869312		-152613.979542						
8-32-68	-151703.784	0.551	-40602.832	14.131	-22372.160432		-2143726.171704						
8-32-71	-151704.308	1.120	-40616.093	28.963	-45490.024160		-4393811.872604						
8-32-72	-151704.904	20.333	-40631.795	15.863	-826166.287735		-2406494.892152						
TOTAL					2070.367160		2070.367160						

面積計算書		街区	32	工区	8	画地番号	16	計算者		精算者		備考	
点名	①	②	③	④	② × ③		① × ④						
	X	$X_{n-1} - X_{n+1}$	Y	$Y_{n-1} - Y_{n+1}$									
8-32-48	-151667.498	-22.400	-40662.092	-20.169	910830.860800		3058981.767162						
8-32-49	-151662.028	-6.426	-40641.200	-24.985	261160.351200		3789275.769580						
8-32-50	-151661.072	-1.772	-40637.107	-5.812	72008.953604		881454.150464						
8-32-51	-151660.256	18.408	-40635.388	-1.601	-748016.222304		242808.069856						
8-32-77	-151679.480	35.488	-40635.506	0.317	-1442072.836928		-48082.395160						
8-32-78	-151695.744	18.739	-40635.705	25.495	-761472.475995		-3867482.993280						
8-32-81	-151698.219	-11.316	-40661.001	25.664	460119.887316		-3893183.092416						
8-32-80	-151684.428	-30.721	-40661.369	1.091	1249157.917049		-165487.710948						
TOTAL					1716.434742		1716.434742						
					メソセキ		858.217371						

面積計算書		街区	32	工区	8	西地番号	18	計算者		精算者		備考	
点名	①	②	③	④	② × ③		① × ④						
	X	$X_{n-1} - X_{n+1}$	Y	$Y_{n-1} - Y_{n+1}$									
8-32-54	-151657.336	-22.865	-40623.103	-6.131	928847.250095		929811.127016						
8-32-84	-151656.490	2.581	-40614.270	-9.082	-104825.430870		1377344.242180						
8-32-85	-151659.917	3.214	-40614.021	-3.083	-130533.463494		467567.524111						
8-32-86	-151659.704	16.335	-40611.187	-5.053	-663383.739645		766336.484312						
8-32-75	-151676.252	16.225	-40608.968	-15.628	-658880.505800		2370396.466256						
8-32-41	-151675.929	0.526	-40595.559	-13.562	-21353.264034		2057028.949098						
8-32-28	-151676.778	2.971	-40595.406	-0.029	-120608.951226		4398.626562						
8-32-62	-151678.900	2.577	-40595.530	24.995	-104614.680810		-3791214.105500						
8-32-76	-151679.355	-21.564	-40620.401	27.573	875938.327164		-4182254.855415						
TOTAL					585.541380		585.541380						
					メソセキ		292.770690						



面積計算書

工区

8

ブロック

32

計算者

精算者

備考

通路

点	①	②	③	④	⑤	⑥	③ × ⑤		② × ⑥	
	X	X - (定数)	X _{n-1} - X _{n+1}	Y	Y - (定数)	Y _{n-1} - Y _{n+1}	+	-	+	-
28	-151676.778	6.778	2.251	-40595.406	5.406	3.491	12.168906		23.661998	
29	-151676.849	6.649	-12.985	-40592.039	2.039	1.186		26.476415	7.885714	
61	-151689.763	19.763	-28.568	-40594.220	4.220	-3.104		120.55696		61.344352
85	-151705.217	35.217	15.467	-40595.143	5.143	1.114		79.546781	39.231738	
60	-151705.230	35.230	-19.759	-40593.106	3.106	0.824		61.371454	29.02952	
6	-151724.976	54.976	-19.736	-40594.319	4.319	-3.216		85.239784		176.802816
7	-151724.966	54.966	0.036	-40596.322	6.322	-4.008	0.227592			220.303728
8	-151724.940	54.940	23.601	-40598.327	8.327	0.569	196.525527			31.26086
64	-151701.365	31.365	27.576	-40596.891	6.891	1.676	190.026216		52.56774	
63	-151697.364	27.364	22.465	-40596.651	6.651	1.361	149.414715		37.242404	
62	-151678.900	8.900	20.586	-40595.530	5.530	1.245	113.84058		11.0805	
							662.203536	373.191394	200.699614	489.711756
							289.012142			289.012142
							× 1/2 = 144.506071 m ²			
							変更 勘定		60.9.26	

面積計算書		工区	8	ブロック	32	計算者	精算者	備考	通路
点	①	②	③	④	② × ③	① × ④			
	X	$X_{n-1} - X_{n+1}$	Y	$Y_{n-1} - Y_{n+1}$					
32-28	-151676.778	-2.251	-40595.406	-3.491	91380.258906	529503.631998			
32-29	-151676.649	11.154	-40592.039	-1.452	-452763.603006	220234.494348			
61-2	-151687.932	13.114	-40593.954	2.179	-532349.112756	-330528.003828			
61-1	-151689.763	17.262	-40594.218	1.188	-700737.391116	-180207.438444			
85-1	-151705.194	15.467	-40595.142	-1.112	-627885.061314	168696.175728			
32-60	-151705.230	19.782	-40593.106	-0.823	-803012.822892	124853.404290			
32-6	-151724.976	19.736	-40594.319	3.216	-801169.479784	-487947.522816			
32-7	-151724.966	-0.036	-40596.322	4.008	1461.467592	-608113.663728			
32-8	-151724.940	-23.601	-40598.327	0.569	958161.115527	-86331.490860			
32-64	-151701.365	-27.576	-40596.891	-1.676	1119499.866216	254251.487740			
32-63	-151697.364	-22.465	-40596.651	-1.361	912003.764715	206460.112404			
32-62	-151678.900	-20.586	-40595.530	-1.245	835699.580580	188840.230500			
TOTAL					288.582668	-288.582668			
				メロキ	144.291334				

BNO. 32 各筆面積計算書

画番 地号	地番	隅切	地積	摘要
1	平田223-6		342.50	✓
2	平田223-7		358.32	✓
3	平田223-4(A)		655.19	✓
4	平田223-3		214.51	✓
5	平田238-1		63.21	✓
6	平田225		60.39	✓
7	平田229-1		274.18	✓
8	平田220-2		71.02	✓
9	平田247-1(B)		244.33	✓
10	平田228 平田229-2 平田230 平田230-1 平田231-3 平田231-8		1,035.18	✓
11	平田303(C)		99.03	✓
12	平田237		587.82	✓
13	平田270-4(B)		408.29	✓
14	平田270-1		758.44	✓
15	平田270-2		230.99	✓
16	平田235 平田236-1 平田236-2		858.21	✓
17	平田231-1		289.69	✓
18	平田231-5 平田231-6 平田231-7		292.77	✓
19	平田234		9.48	✓
20	平田231-4 平田232 平田233		262.78	✓
21	保8-32-1		19.82	✓
22	平田223-14		131.28	✓


計算者



点検者



地号 番	地番	隅切	地積	摘要
	計		7,267.43	
	全体		7,267.57	

計算者 
 点検者 