


画地略図

街区番号

8-12

備考

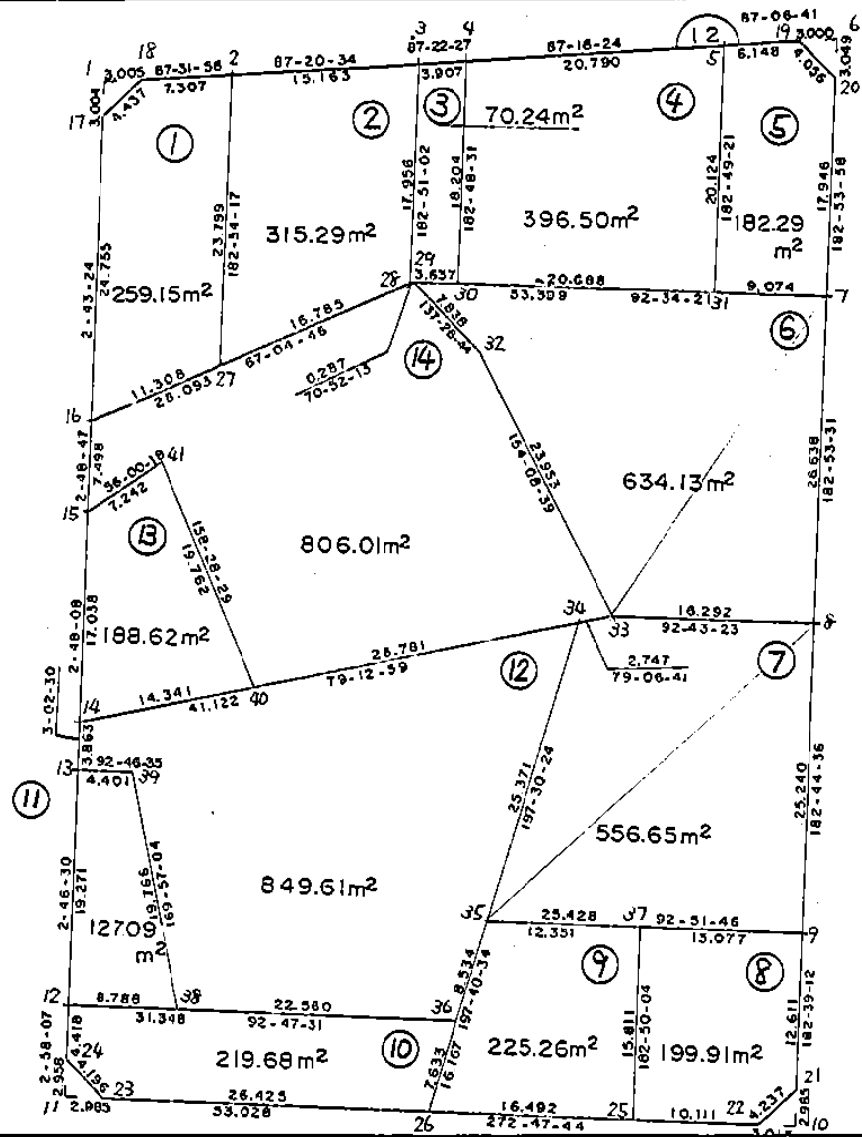

記入者

点検者

画地略图


街区番号

8-12


確

考

变更后 60.10.22

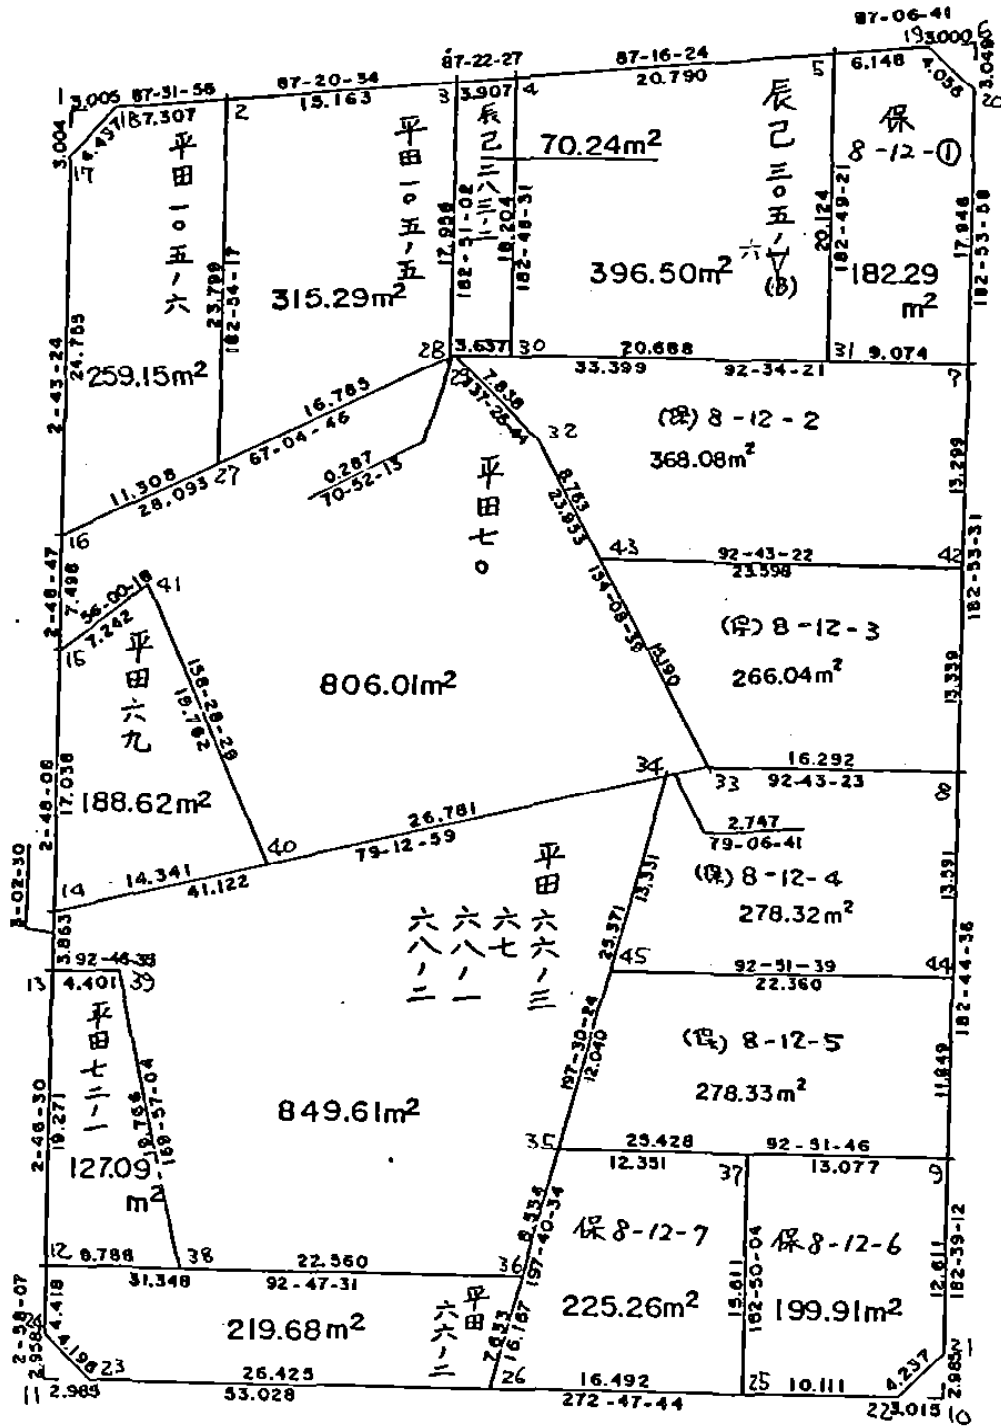


記入者 点検者

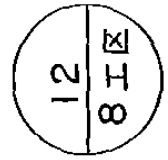

S = 1 : 500

権利達による分筆

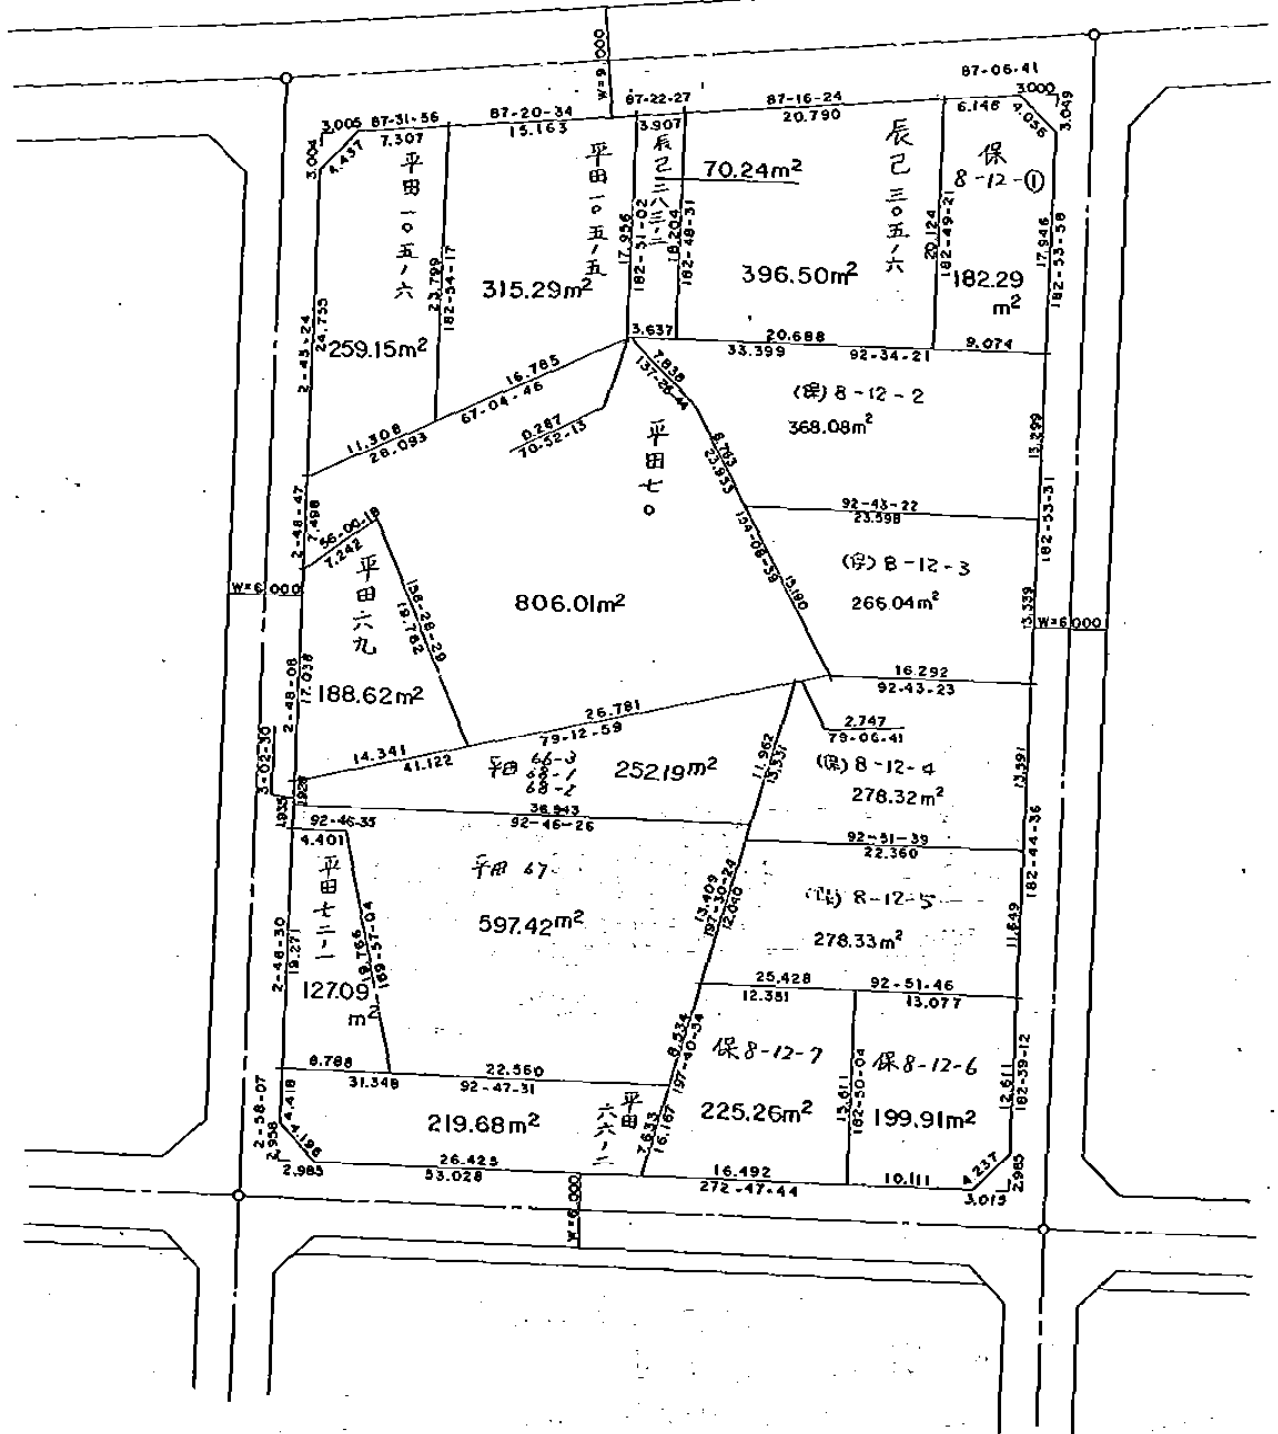

***** カクチ キヨウカイテン サビヨウ ケイサンシヨ *****

* カイクメイ (8-12) カクチメイ (1) ()

テンメイ	X サビヨウ	Y サビヨウ	キヨリ	ホウコウカク	キヨウカク	
17	-151835.180000	-40358.371000	4.437108	45- 8-13.06	137-35- 9.37	
18	-151832.050000	-40355.226000	7.306793	87-31-45.05	137-36-28.01	
2	-151831.735000	-40347.926000	15.163305	87-20-33.74	180-11-11.31	
3	-151831.032000	-40332.779000	3.907103	87-22-26.87	179-58- 6.86	
4	-151830.853000	-40328.876000	20.789538	87-16-23.86	180- 6- 3.01	
5	-151829.864000	-40308.110000	6.147821	87- 6-34.81	180- 9-49.05	
19	-151829.554000	-40301.970000	4.056131	135-31- 9.85	131-35-24.96	
20	-151832.448000	-40299.128000	17.945985	182-54- 0.69	132-37- 9.16	
7	-151850.371000	-40300.036000	26.637927	182-53-31.38	180- 0-29.31	
8	-151876.975000	-40301.380000	25.239924	182-44-35.75	180- 8-55.64	
9	-151902.186000	-40302.588000	12.610530	182-39-15.64	180- 5-20.10	
21	-151914.783000	-40303.172000	4.237148	228- 0-13.47	134-39- 2.18	
22	-151917.618000	-40306.321000	53.029092	272-47-42.64	135-12-30.83	
23	-151915.032000	-40359.287000	4.196139	317-37-37.61	135-10- 5.03	
24	-151911.932000	-40362.115000	4.417939	2-58-16.35	134-39-21.26	
12	-151907.520000	-40361.886000	19.270599	2-46-30.37	180-11-45.98	
13	-151888.272000	-40360.953000	4.401157	92-46-26.37	90- 0- 4.00	
39	-151888.485000	-40356.557000	19.766233	169-57- 3.78	102-49-22.59	
38	-151907.948000	-40353.108000	22.559785	92-47-32.17	257- 9-31.61	
36	-151909.047000	-40330.575000	8.533841	17-40-29.44	255- 7- 2.73	
35	-151900.916000	-40327.984000	25.371122	17-30-23.50	180-10- 5.94	
34	-151876.720000	-40320.352000	41.122189	259-12-58.87	298-17-24.62	
14	-151884.414000	-40360.748000	17.038375	2-48- 8.23	76-24-50.64	
15	-151867.396000	-40359.915000	7.498036	2-48-47.45	179-59-20.79	
16	-151859.907000	-40359.547000	24.754949	2-43-22.43	180- 5-25.01	マンヒキ 4180.901093 M2

* カイクメイ (8-12) カクチメイ (2) ()

テンメイ	X サビヨウ	Y サビヨウ	キヨリ	ホウコウカク	キヨウカク	
14	-151884.414000	-40360.748000	41.122189	79-12-58.87	103-49-30.99	
34	-151876.720000	-40320.352000	11.961769	197-30-23.50	61-42-35.38	
47	-151888.127732	-40323.950273	36.943347	272-46-26.37	104-43-57.13	
46	-151886.339809	-40360.850330	1.928525	3- 2-29.86	89-43-56.51	マンヒキ 252.193525 M2

***** カクチ キヨウカイテン サビヨウ ケイサンシヨ *****

* カイクメイ (8-12) カクチメイ (3) ()

チンメイ	X サビヨウ	Y サビヨウ	キヨリ	ホウコウカク	キヨウカク		
46	-151886.339809	-40360.850330	36.943347	92-46-26.37	90-16- 3.49		
47	-151888.127732	-40323.950273	13.409353	197-30-23.50	75-16- 2.87		
35	-151900.916000	-40327.984000	8.533841	197-40-29.44	179-49-54.06		
36	-151909.047000	-40330.575000	22.559785	272-47-32.17	104-52-57.27		
38	-151907.948000	-40353.108000	19.766233	349-57- 3.78	102-50-28.39		
39	-151888.485000	-40356.557000	4.401157	272-46-26.37	257-10-37.41		
13	-151888.272000	-40360.953000	1.934917	3- 2-29.86	89-43-56.51	メッセキ	597.422432 M2

***** コウケイ メッセキ 5030.517051 M2
 ***** ニウリヨク メッセキ 5030.517051 M2

カクチ ニウリヨク コウケイ メッセキ 5030.510000 M2

***** ハイフン = キントウ *****

*

* メ ン セ キ イ チ ラ ン ヒ ヨ ウ *

*

カイク メイ
(8-12)

カクチ メイ	メンセキ			
1	4180.901093	M2		
2	252.193525	M2		
3	597.422432	M2		
** コウケイ メンセキ	5030.517051	M2	カイク チン入ウ	20
** ニユウリヨク メンセキ	5030.517051	M2	カクチ チン入ウ	7
カクチ ニユウリヨク コウケイ メンセキ	5030.510000	M2	カクチ 入ウ	3
			シヨウケンチン入ウ	5

***** ハイフン = キントウ *****

面積計算書		街 区	12	工 区	8	西地 番号	計 算 者	精 算 者	備 考
点 名	①	②	③	④	② × ③	① × ④			
	X	$X_{n-1} - X_{n+1}$	Y	$Y_{n-1} - Y_{n+1}$					
8-12-17	-151835.180	-27.857	-40358.371	-4.321	1124263.140947	656079.812780			
8-12-18	-151832.050	-3.445	-40355.226	-10.445	139023.753570	1585885.762250			
8-12-2	-151831.735	-1.018	-40347.926	-22.447	41074.188668	3408166.955545			
8-12-3	-151831.032	-0.882	-40332.779	-19.050	35573.511078	2892381.159600			
8-12-4	-151830.853	-1.168	-40328.876	-24.669	47104.127168	3745515.312657			
8-12-5	-151829.864	-1.299	-40308.110	-26.906	52360.234890	4085134.320784			
8-12-19	-151829.554	2.584	-40301.970	-8.982	-104140.290480	1363733.054028			
8-12-20	-151832.448	20.817	-40299.128	-1.934	-838906.947576	293643.954432			
8-12-7	-151850.371	44.527	-40300.036	2.252	-1794439.702972	-341967.035492			
8-12-8	-151876.975	51.815	-40301.380	2.552	-2088216.004700	-387590.040200			
8-12-9	-151902.186	37.808	-40302.588	1.792	-1523760.247104	-272208.717312			
8-12-21	-151914.783	15.432	-40303.172	3.733	-621958.550304	-567097.884939			
8-12-22	-151917.618	0.249	-40306.321	56.115	-10036.273929	-8524857.134070			
8-12-23	-151915.032	-5.686	-40359.287	55.794	229482.905882	-8475947.295408			

④ 変更後

面積計算書		工区	8	ブロック	12	計算者	精算者	備考	(注) 8-12-5	
点	①	②	③	④	⑤	⑥	③ × ⑤	② × ⑥		
	X	X - (定数)	X _{n-1} - X _{n+1}	Y	Y - (定数)	Y _{n-1} - Y _{n+1}	+	-	+	-
45	-151889.434	9.434	10.366	-40324.362	24.362	25.954	252.536492		244.850036	
44	-151890.550	10.550	-12.752	-40302.030	2.030	21.774		25.88656	229.7157	
9	-151902.186	22.186	-10.366	-40302.588	2.588	-25.954		26.827208		575.815444
35	-151900.916	20.916	12.752	-40327.984	27.984	-21.774	356.851968			455.424984
							609.38846	52.713768	474.565736	1031.240428
							556.674692			556.674692
							x'/2 = 278.337346 m ²			
							変更 60.10.22			

検

変更後

面積計算書		工区	8	ブロック	12	計算者	精算者	備考	(株) 8-12-3	
点	①	②	③	④	⑤	⑥	③ × ⑤	② × ⑥		
	X	X - (定数)	X _{n-1} - X _{n+1}	Y	Y - (定数)	Y _{n-1} - Y _{n+1}	+	-	+	-
43	-150862.532	2.532	12.548	-40324.278	24.278	16.947	304.640344		42.909804	
42	-157863.653	3.653	-14.443	-40300.707	0.707	22.898		16.211201	83.646394	
8	-151876.975	16.975	-12.548	-40301.380	1.380	-16.947		17.31624		287.675325
33	-151876.201	16.201	14.443	-40317.654	17.654	-22.898	254.976722			370.970498
							559.617066	27.527441	126.556198	658.645823
							532.089625			532.089625
							x/2 = 266.0448125m ²			
							変更	60.10.22		

面積計算書		街区	12	工区	8	画地番号	14	計算者		精算者		備考	
点名	①	②	③		④		② × ③		① × ④				
	X	$X_{n-1} - X_{n+1}$	Y		$Y_{n-1} - Y_{n+1}$								
8-12-15	-151867.396	-3.440	-40359.915		5.636		138838.107600		-855924.643856				
8-12-16	-151859.907	-18.430	-40359.547		-26.243		743826.451210		3985259.539401				
8-12-28	-151848.966	-11.035	-40333.672		-26.146		445082.070520		3970243.065036				
8-12-29	-151848.872	5.680	-40333.401		-5.572		-229093.717680		846101.914784				
8-12-32	-151854.646	27.329	-40328.100		-15.747		-1102126.644900		2391255.110562				
8-12-33	-151876.201	22.074	-40317.654		-7.748		-889971.894396		1176736.805348				
8-12-34	-151876.720	5.530	-40320.352		29.006		-222971.546560		-4405336.140320				
8-12-40	-151881.731	-13.373	-40346.660		33.559		539555.884180		-5096999.010629				
8-12-41	-151863.347	-14.335	-40353.911		13.255		578473.314185		-2012948.664485				
TOTAL							1612.024159		1612.024159				
					メンセキ		806.012079						

BNO. 12 各筆面積計算書

画 地 番 号	地 番	隔 切	地 積	摘 要
1	平田105-6		25915	✓
2	平田105-5		31529	✓
3	辰巳283-2		7024	✓
4	辰巳305-1(B)		39650	
5	保8-12-1		18229	
6	保8-12-②		63413	✓
7	保8-12-④		55665	✓
8	保8-12-⑤		19991	✓
9	保8-12-⑦		22526	✓
10	平田66-2		21968	✓
11	平田72-1		12709	✓
12	平田66-3 平田67 平田68-1 平田68-2		84961	✓
13	平田69		18862	✓
14	平田70		80601	✓
	計		5,03043	✓
	全 体		5,03051	✓

計算者

(高)

点検者

(11/10)