
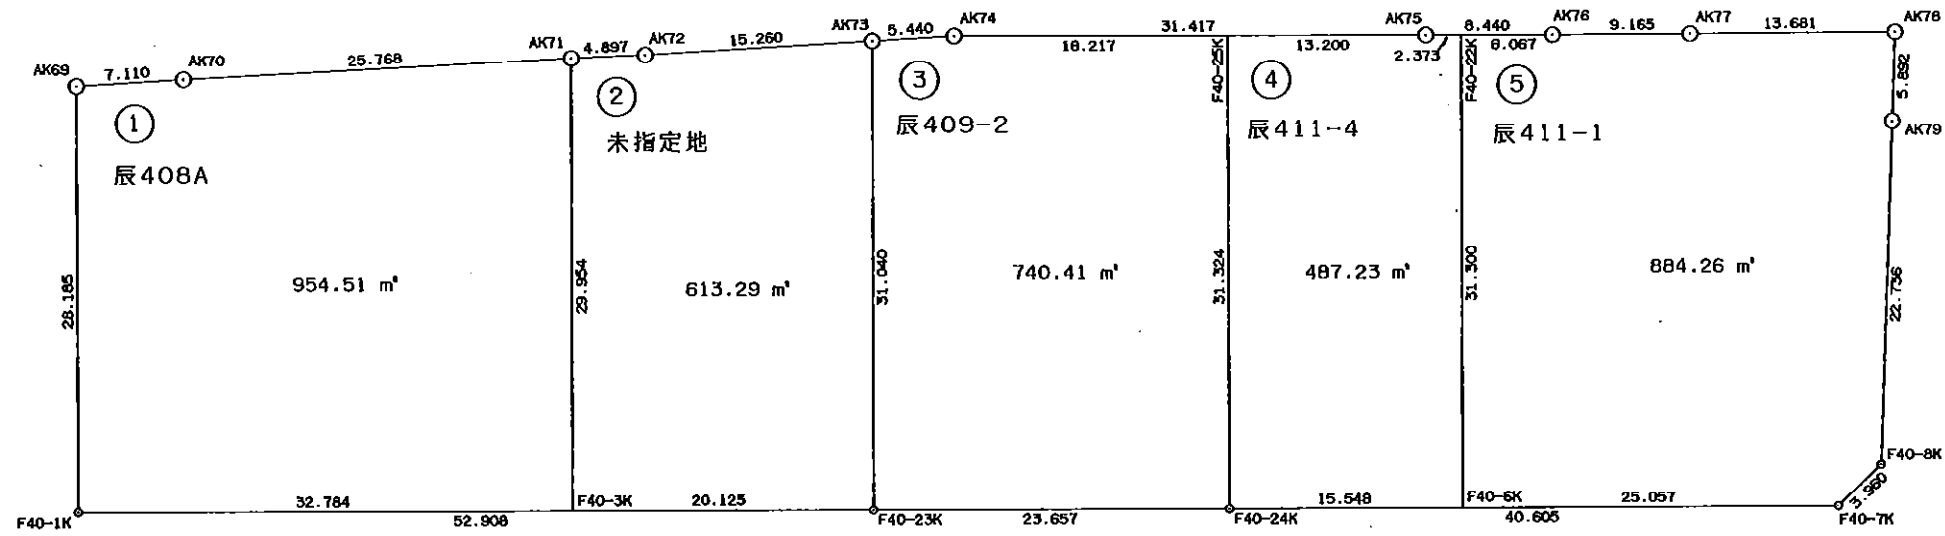


略図 S=1/500

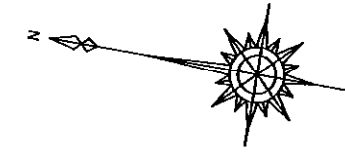

画地面積成果表

40 街区

地番	画地名	面 積 m ²		備考
	1 画地	954	5183920	
	2 画地	613	2903400	
	3 画地	740	4187550	
	4 画地	487	2307810	
	5 画地	884	2656400	
	合 計	3,679	7239080	

座標面積計算書

地番 40-1

測点	X	Y	測角	方向角	辺長	X-X	Y(X-X)	半径	曲線長	円弧面積
F40-1K	-151227.599	-40780.826	90 8 14	169 54 25	32.784	-37.282	1520390.754932			
F40-3K	-151259.876	-40775.080	89 57 34	79 52 0	29.954	-27.006	1101171.810480			
AK71	-151254.605	-40745.594	87 3 51	346 55 51	25.768	30.371	-1237484.435374			
AK70	-151229.505	-40751.420	179 29 52	346 25 42	7.110	32.011	-1304493.705620			
AK69	-151222.594	-40753.089	93 20 29	259 46 12	28.185	1.906	-77675.387634			
						倍積	1909.036784			
						面積	954.5183920			

座標面積計算書

地番 40-2

測点	X	Y	測角	方向角	辺長	X-X	Y(X-X)	半径	曲線長	円弧面積
F40-3K	-151259.876	-40775.080	90 2 26	169 54 25	20.125	-25.084	1022802.106720			
F40-23K	-151279.689	-40771.554	89 58 0	79 52 25	31.040	-14.355	585275.657670			
AK73	-151274.231	-40740.997	86 45 19	346 37 44	15.260	20.304	-827205.203088			
AK72	-151259.385	-40744.526	180 46 55	347 24 40	4.897	19.626	-799652.067276			
AK71	-151254.605	-40745.594	92 27 20	259 52 0	29.954	-0.491	20006.086654			
						倍積	1226.580680			
						面積	613.2903400			

座標面積計算書

地番 40-3

測点	X	Y	測角	方向角	辺長	X-X	Y(X-X)	半径	曲線長	円弧面積
AK73	-151274.231	-40740.997	93 16 42	259 52 25	31.040	-0.166	6763.005502			
F40-23K	-151279.689	-40771.554	89 59 21	169 51 46	23.657	-28.745	1171978.319730			
F40-24K	-151302.976	-40767.390	89 59 40	79 51 26	31.324	-17.771	724477.287690			
F40-25K	-151297.460	-40736.556	90 5 16	349 56 42	18.217	23.453	-955394.447868			
AK74	-151279.523	-40739.736	176 39 1	346 35 43	5.440	23.229	-946343.327544			
						倍積	1480.837510			
						面積	740.4187550			

座 標 面 積 計 算 書

地番 40-4

測点	X	Y	測角	方向角	辺長	X-X	Y (X-X)	半径	曲線長	円弧面積
F40-24K	-151302.976	-40767.390	90 0 15	169 51 41	15.548	-20.821	848817.827190			
F40-6K	-151318.281	-40764.653	90 2 32	79 54 13	31.300	-9.818	400227.363154			
F40-22K	-151312.794	-40733.838	90 4 45	349 58 58	2.373	7.824	-318701.548512			
AK75	-151310.457	-40734.251	179 57 44	349 56 42	13.200	15.334	-624619.004834			
F40-25K	-151297.460	-40736.556	89 54 44	259 51 26	31.324	7.481	-304750.175436			
						倍積	974.461562			
						面積	487.2307810			

座 標 面 積 計 算 書

地番 40-5

測点	X	Y	測角	方向角	辺長	X-X	Y (X-X)	半径	曲線長	円弧面積
F40-6K	-151318.281	-40764.653	89 57 28	169 51 41	25.057	-30.153	1229176.581909			
F40-7K	-151342.947	-40760.242	136 2 5	125 53 46	3.960	-26.988	1100037.411096			
F40-8K	-151345.269	-40757.035	136 2 10	81 55 55	22.736	0.869	-35417.863415			
AK79	-151342.078	-40734.523	179 57 3	81 52 58	5.892	4.023	-163874.986029			
AK78	-151341.246	-40728.690	87 44 11	349 37 9	13.681	14.290	-582012.980100			
AK77	-151327.788	-40731.155	180 9 8	349 46 17	9.165	22.477	-915514.170935			
AK76	-151318.769	-40732.783	180 12 41	349 58 58	6.067	14.994	-610747.348302			
F40-22K	-151312.794	-40733.838	89 55 15	259 54 13	31.300	0.488	-19878.112944			
						倍積	1768.531280			
						面積	884.2656400			