



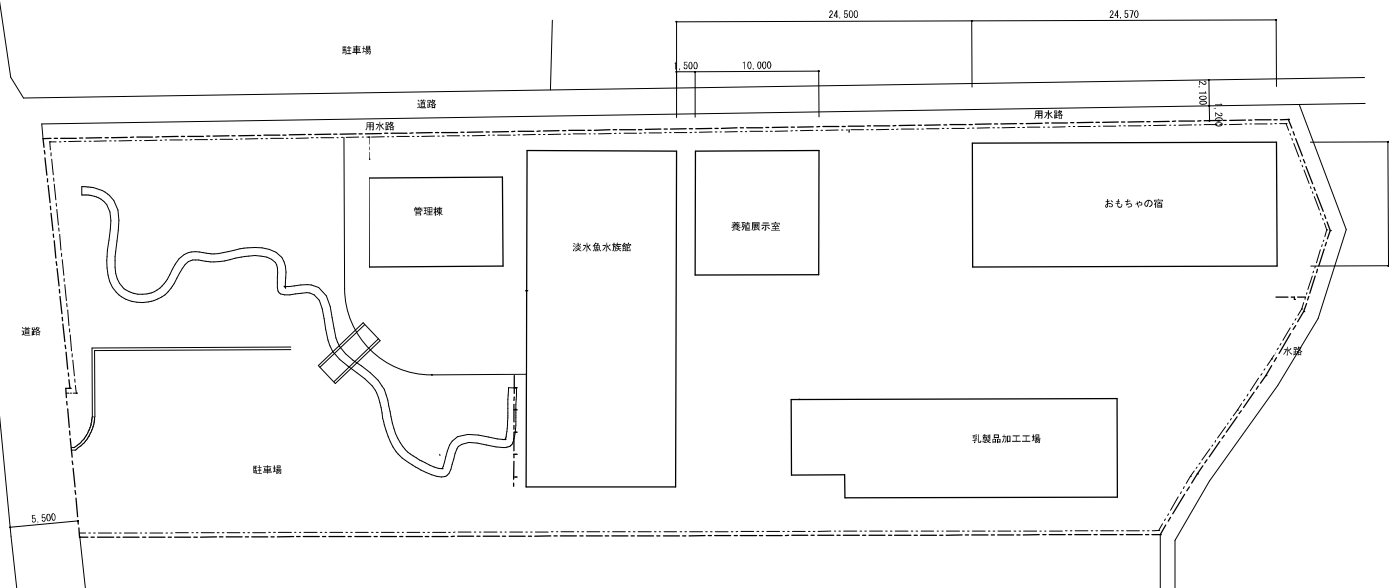


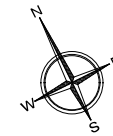


配置図	(R1) 1 : 200 (R2) 1 : 400
-----	------------------------------

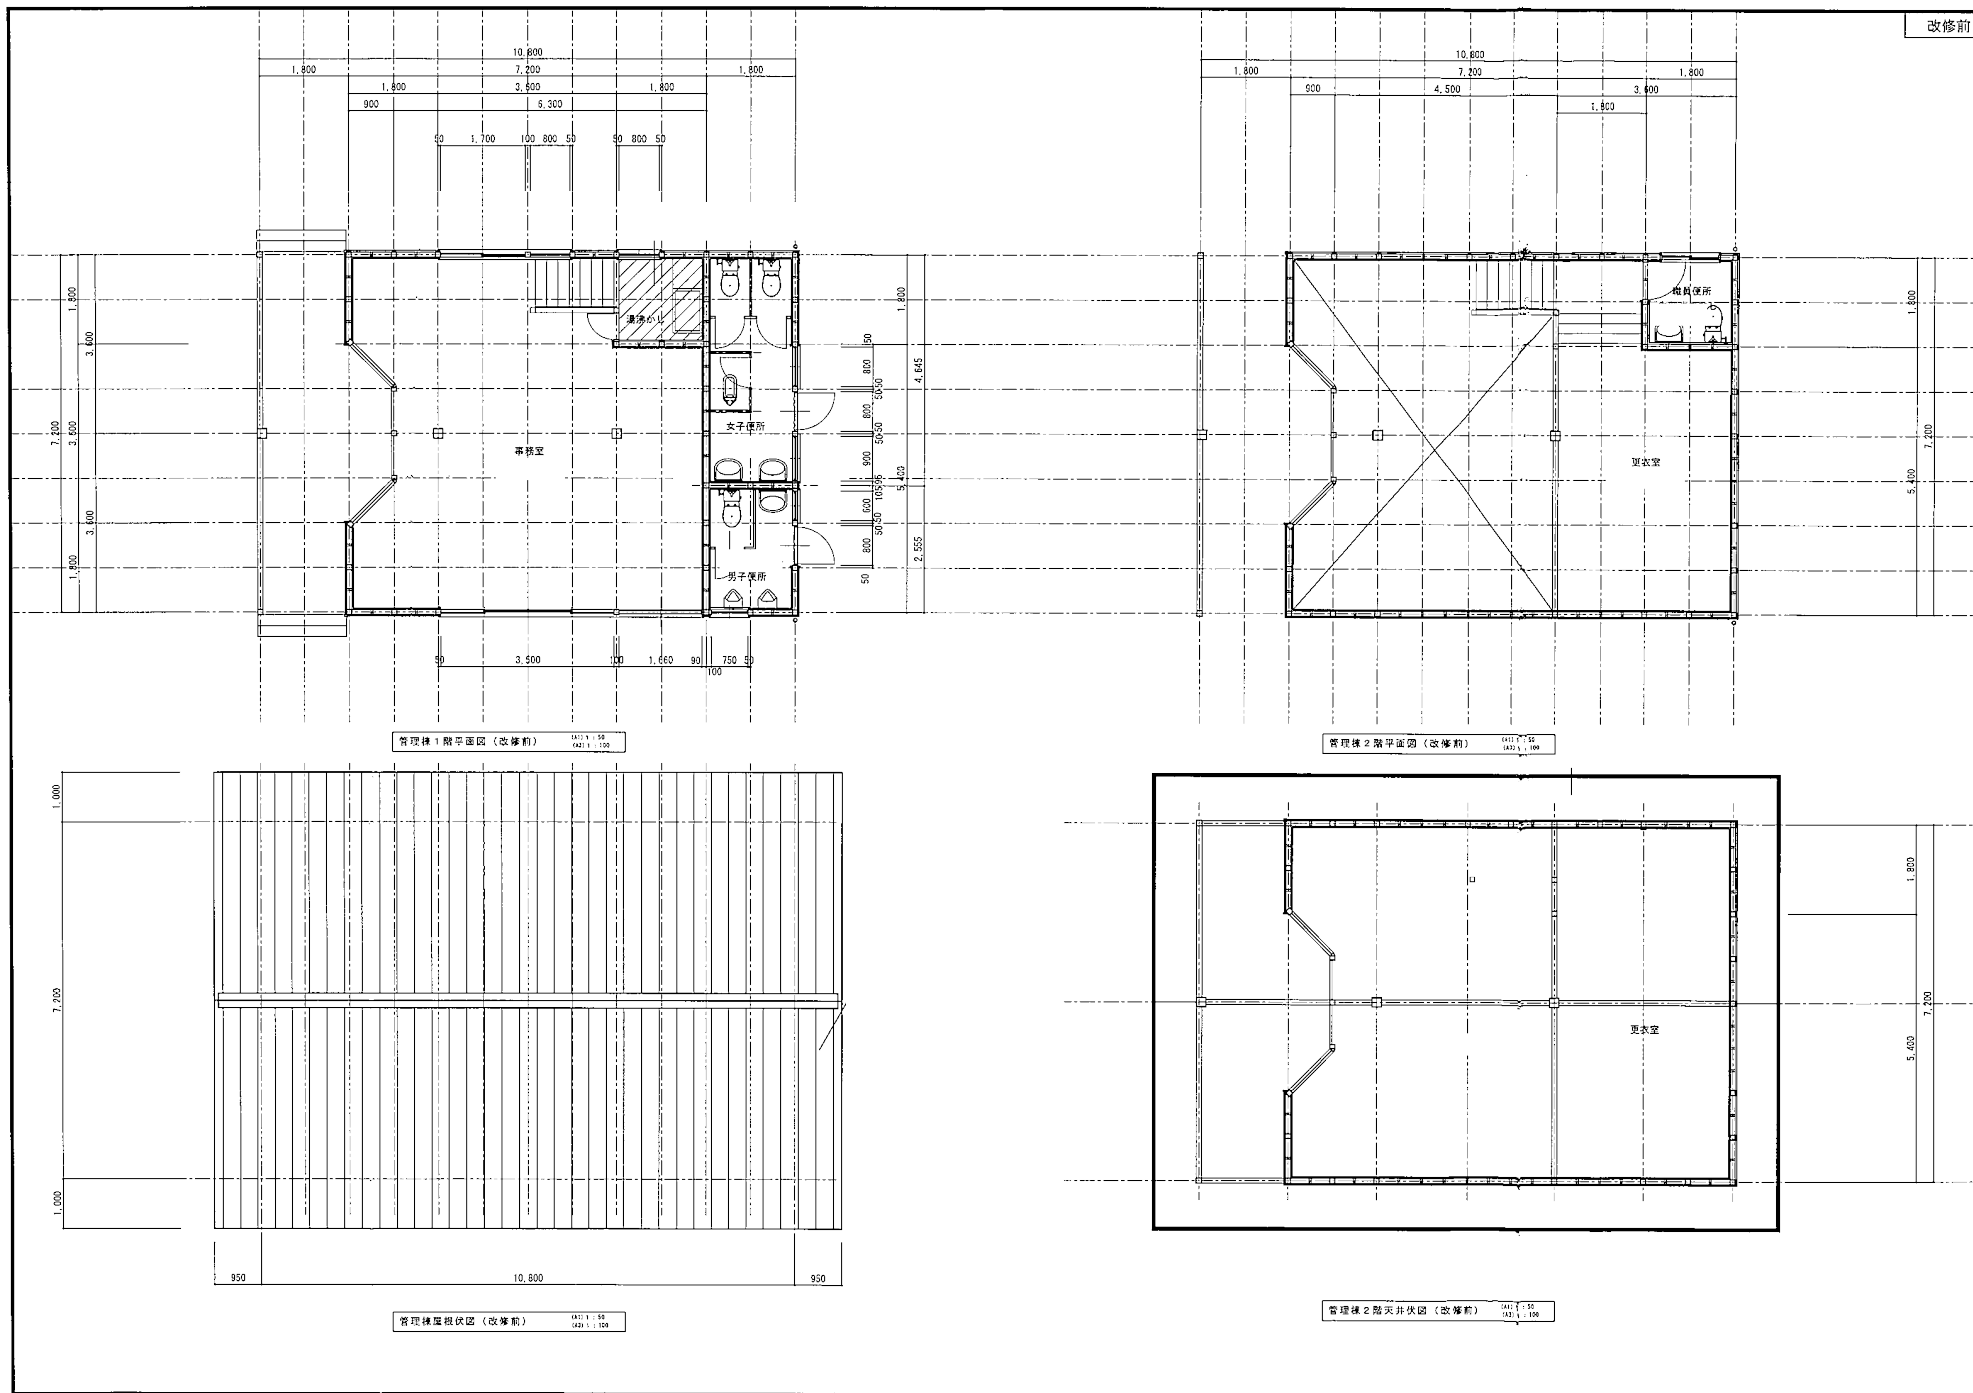

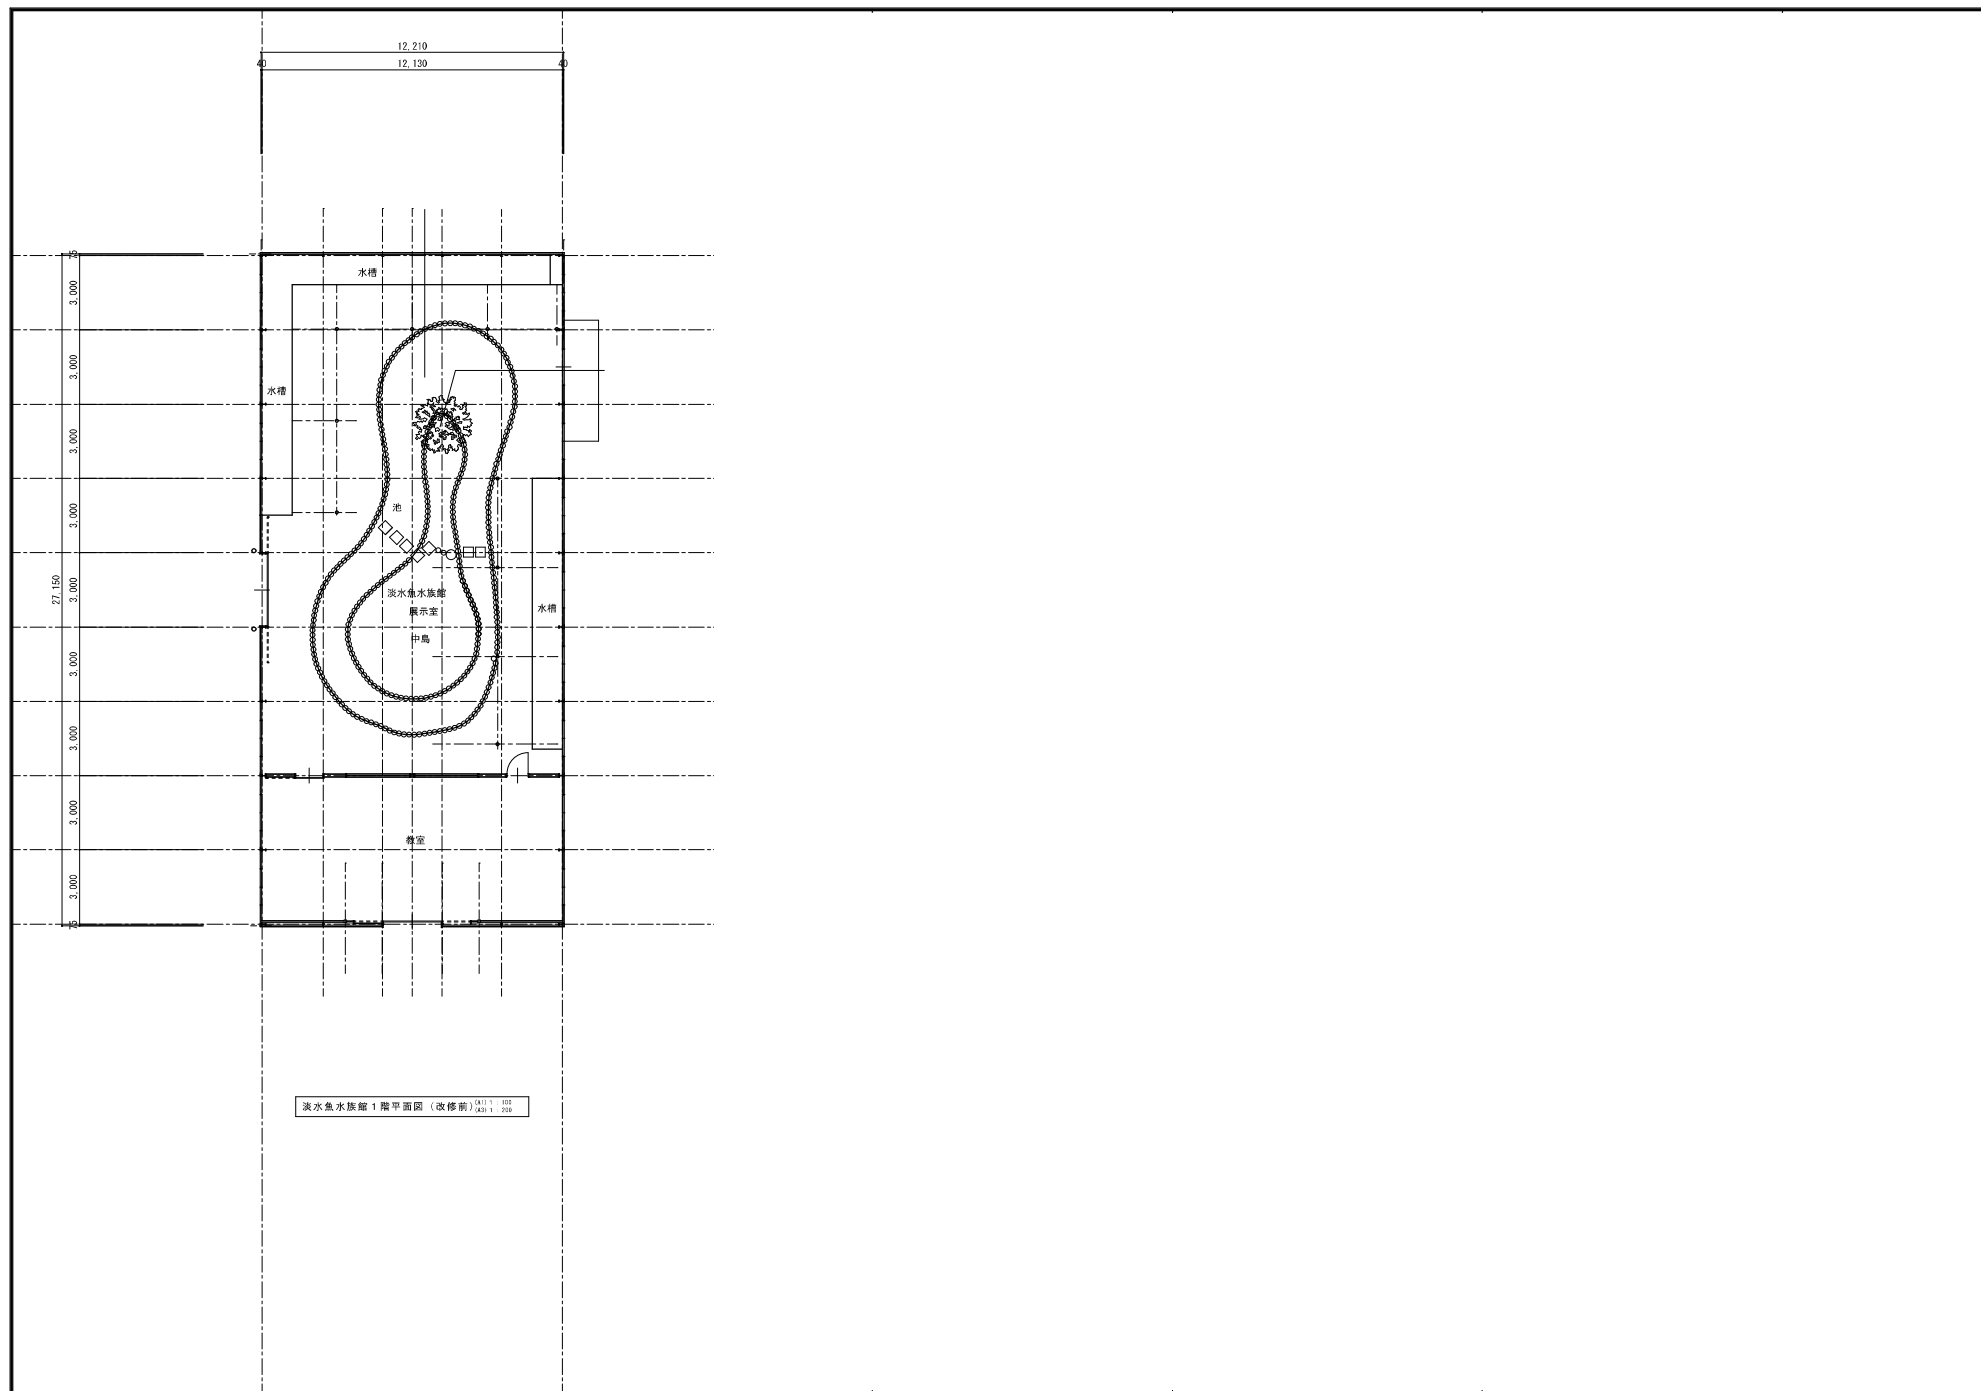

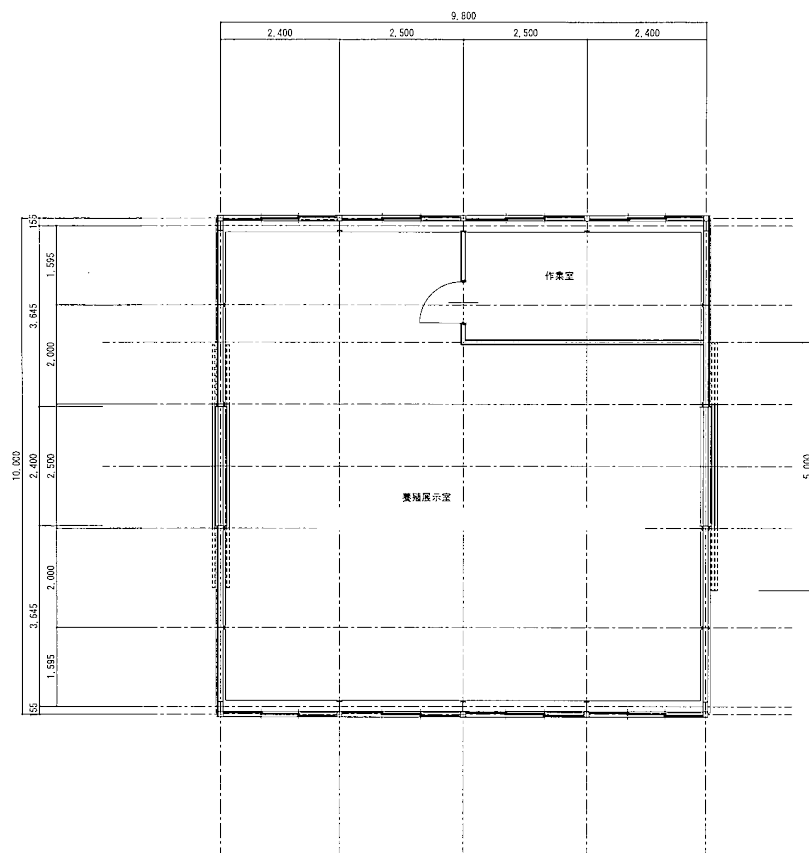

(A2) 1:100

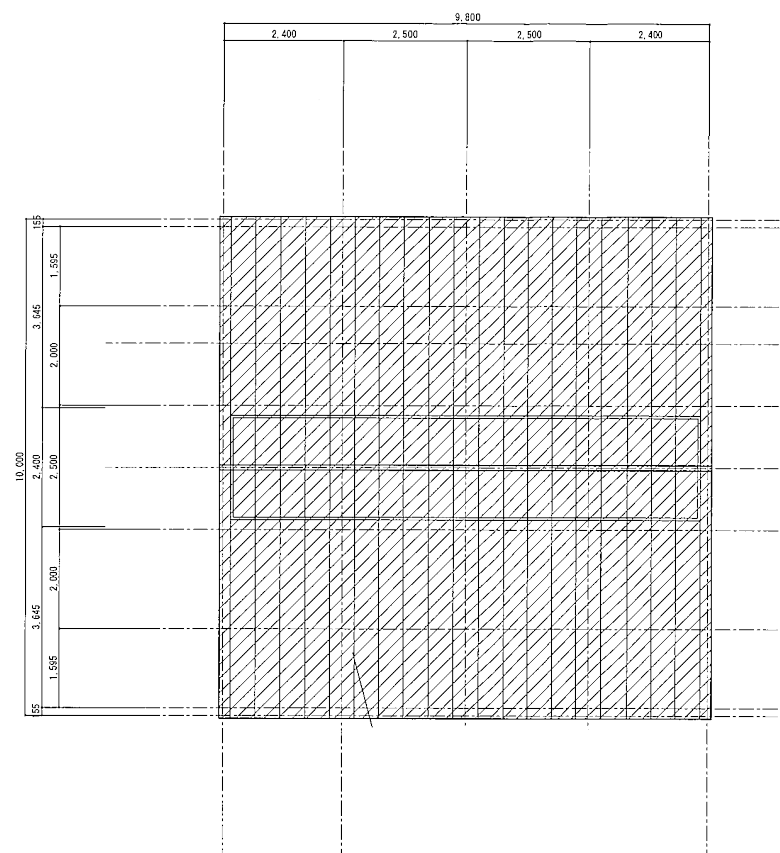

(A2) 1:100

