




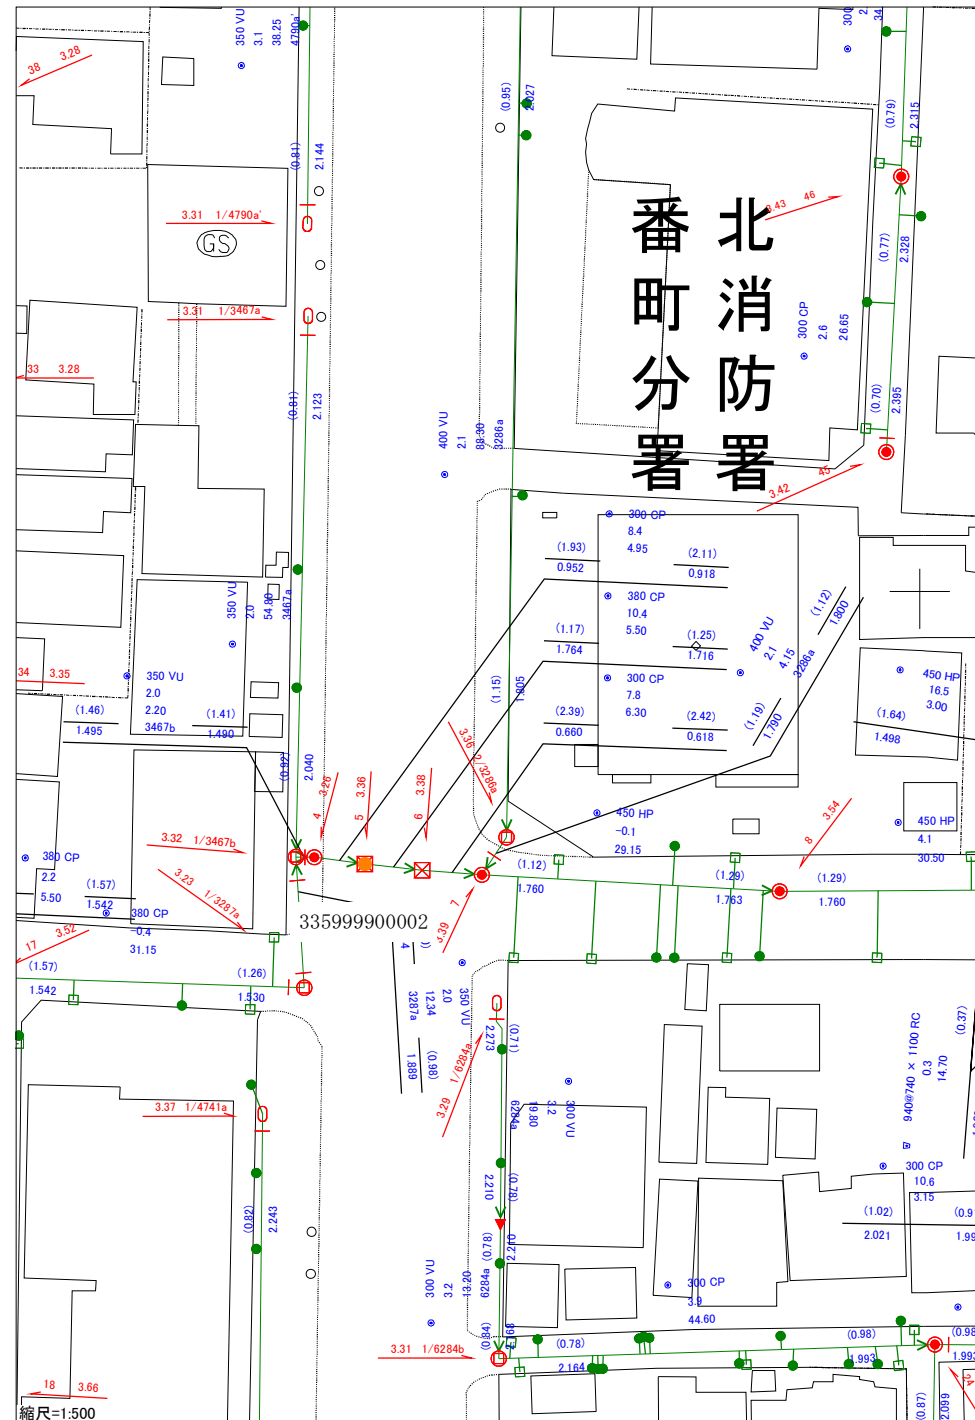
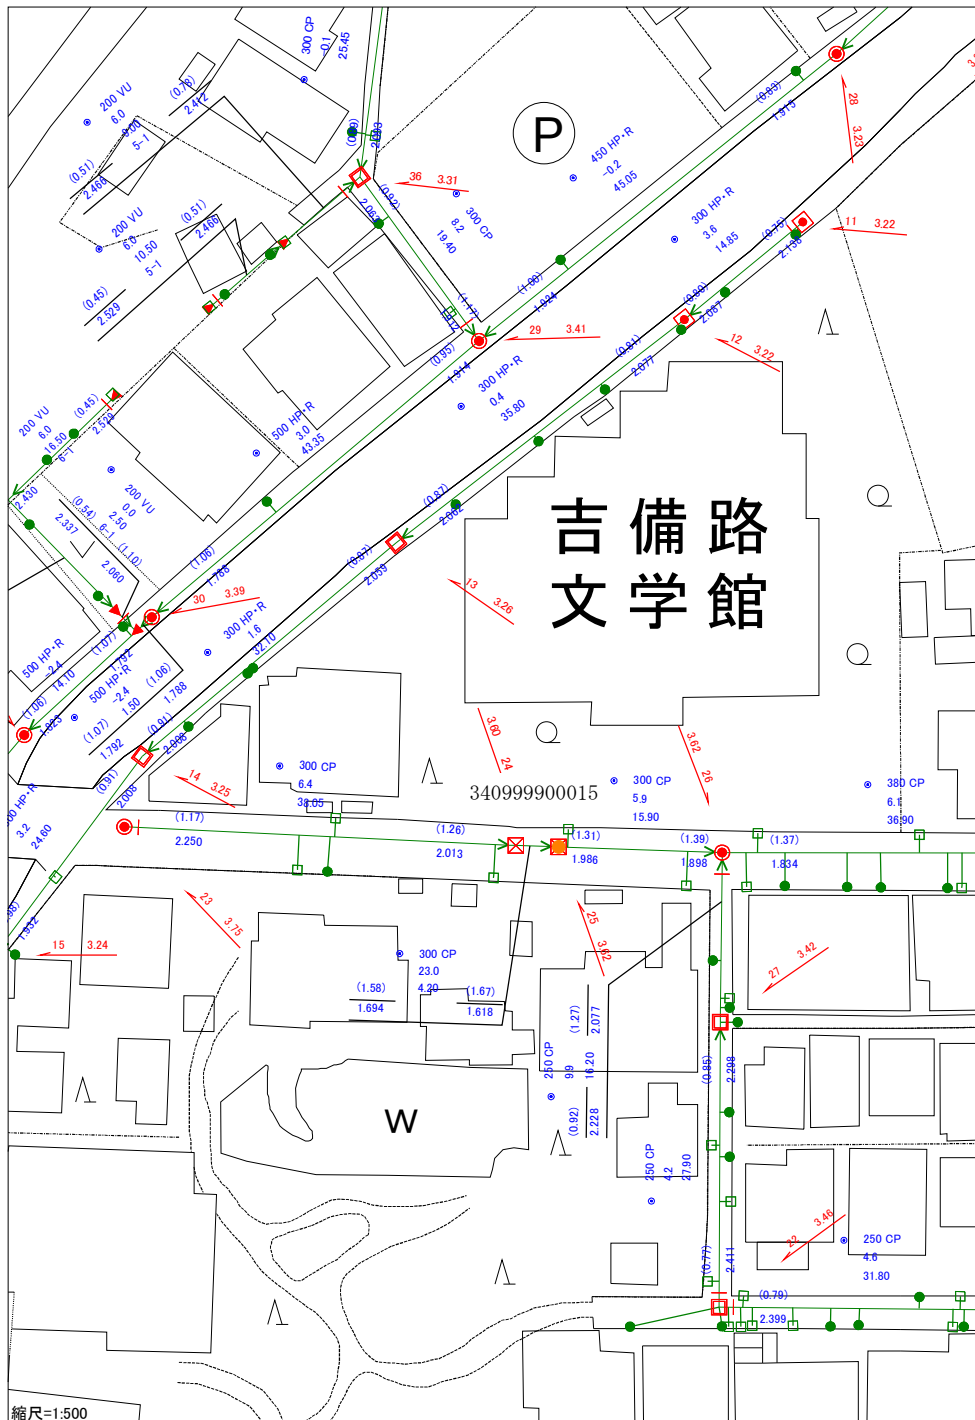
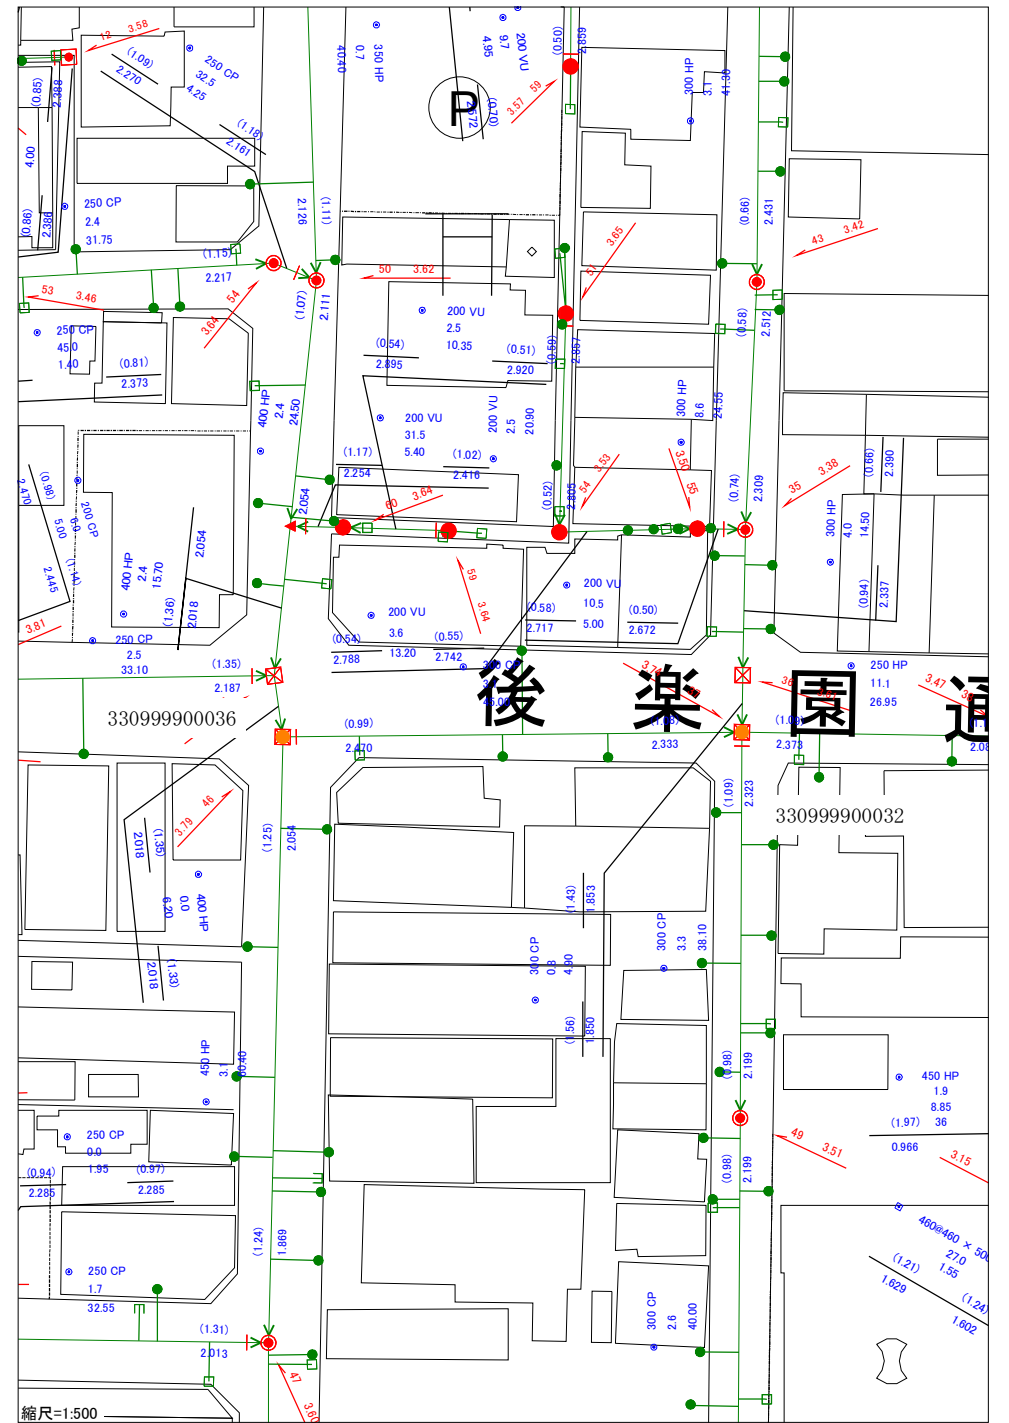



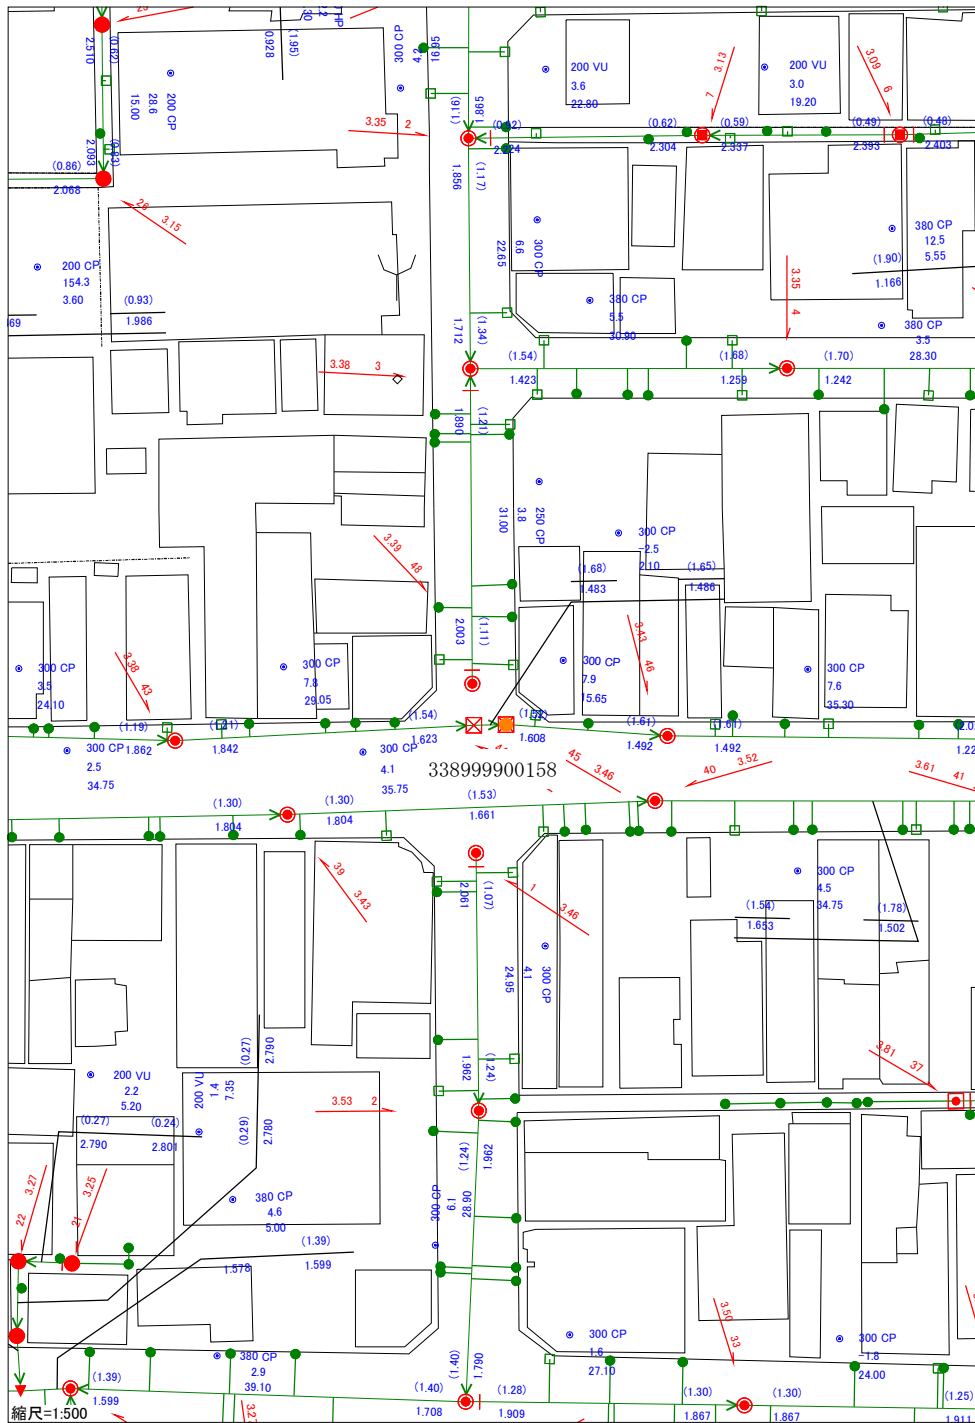



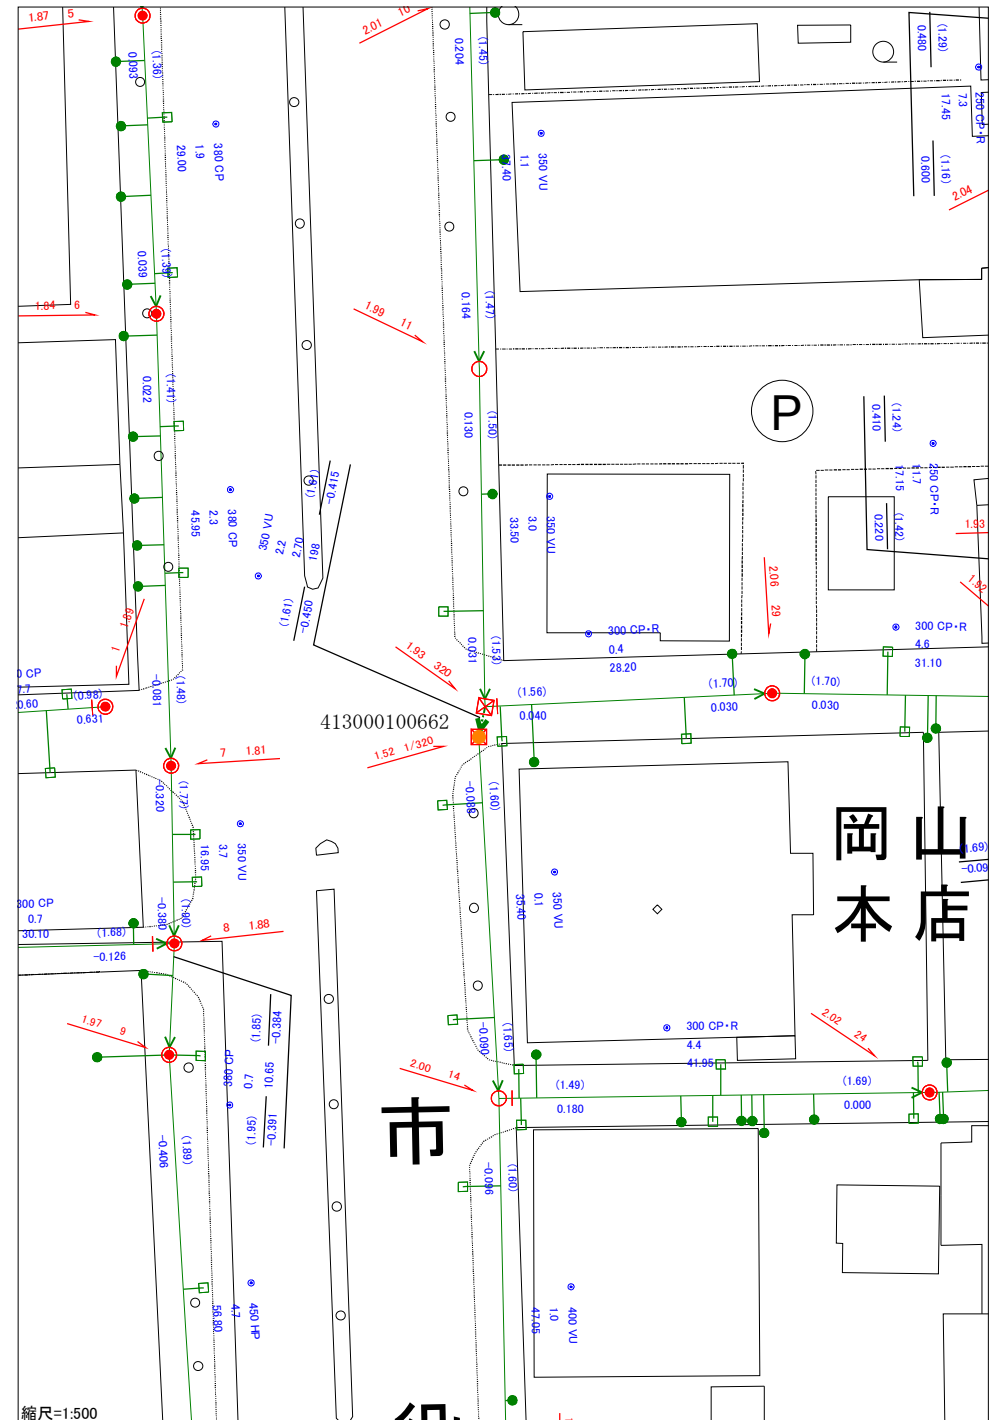



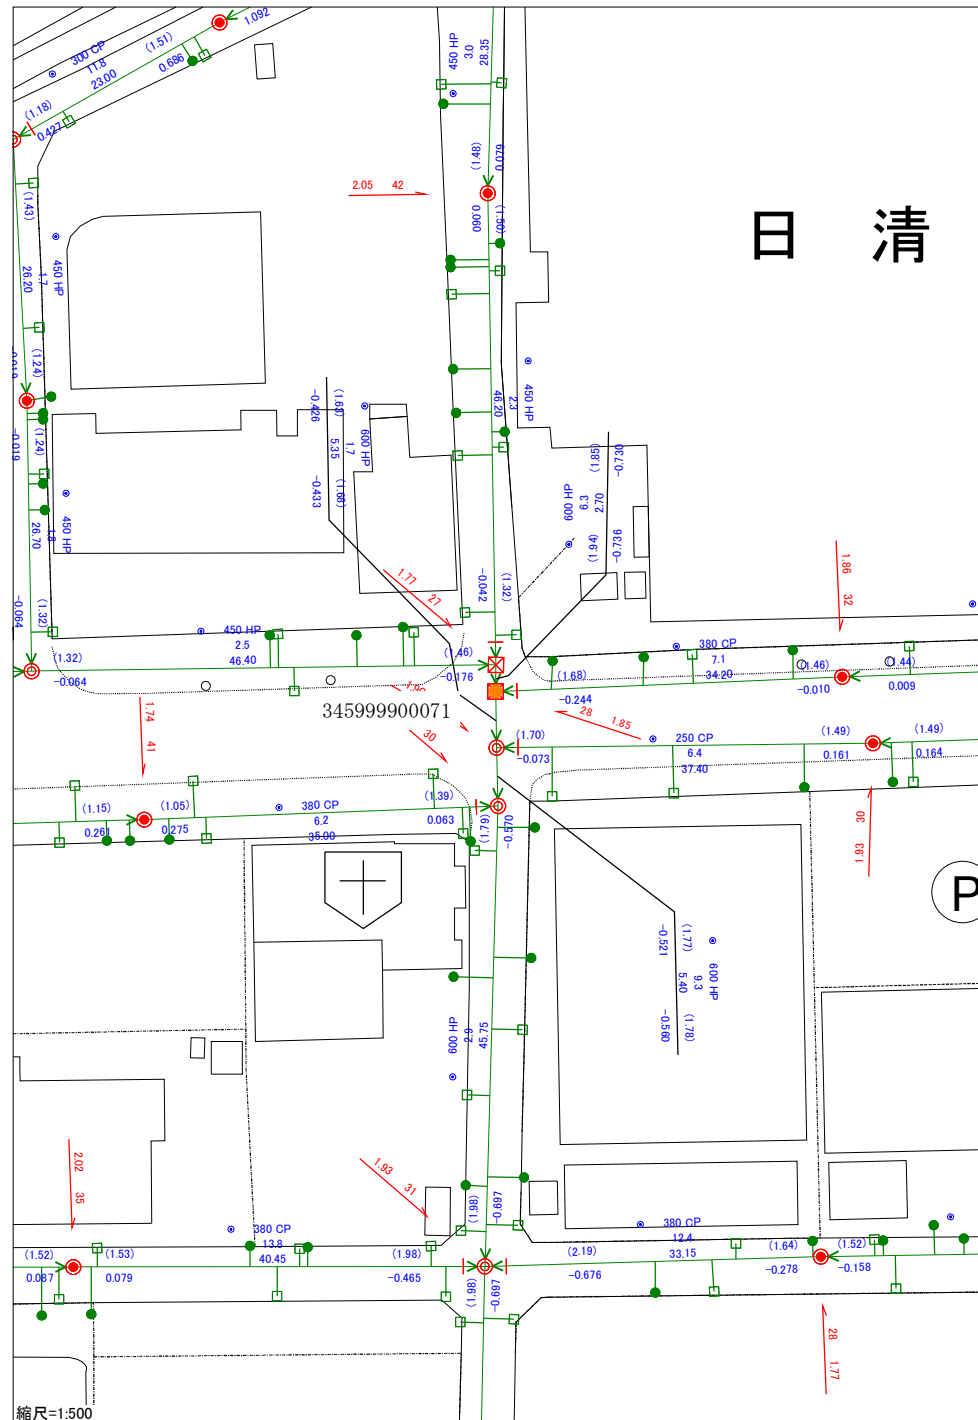



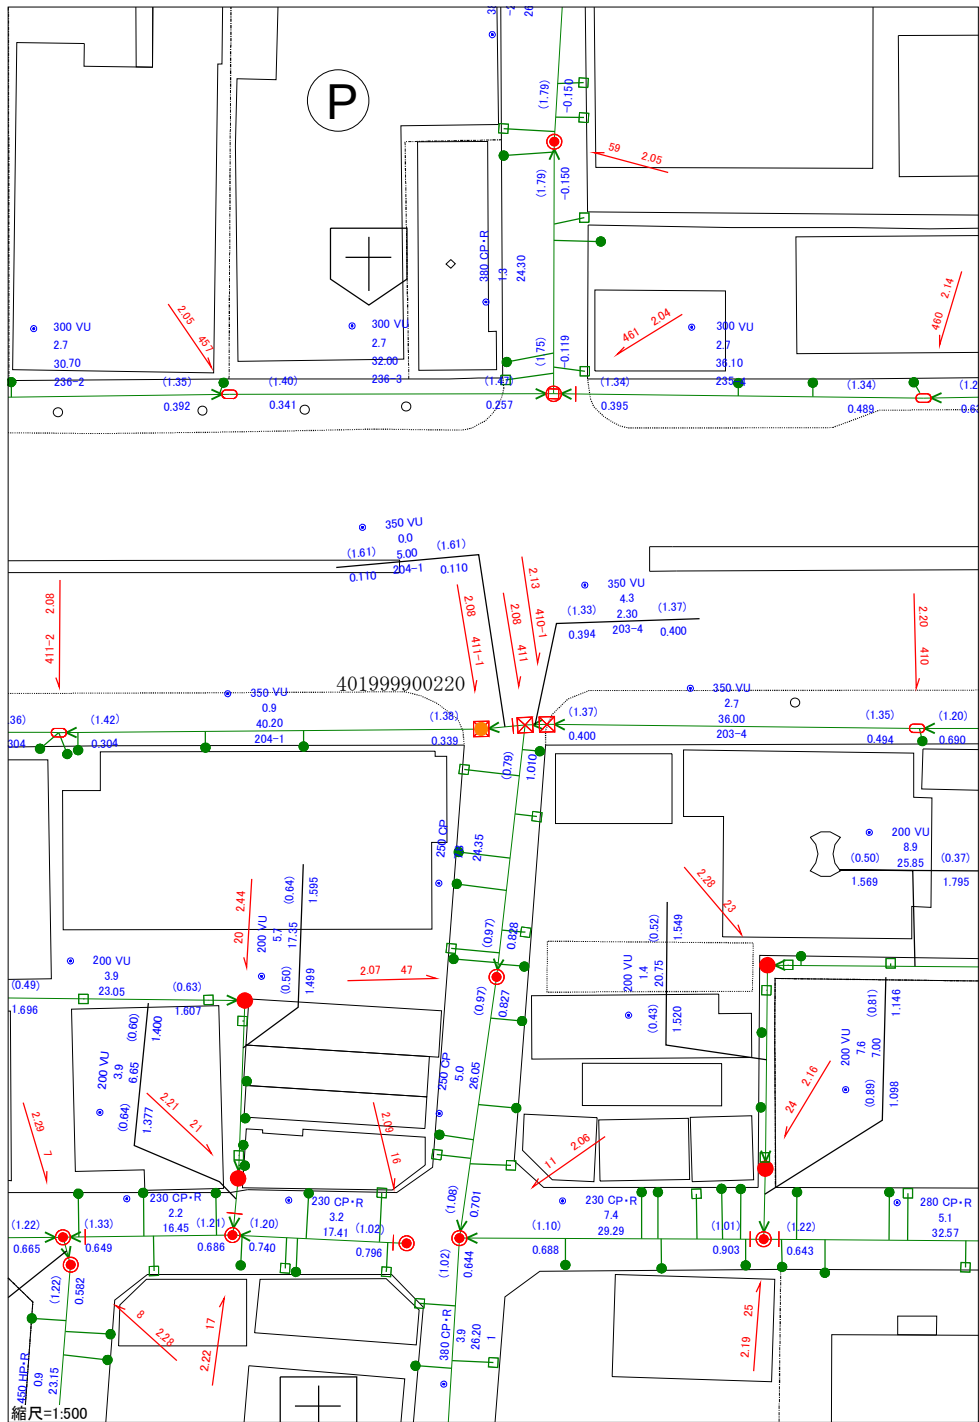



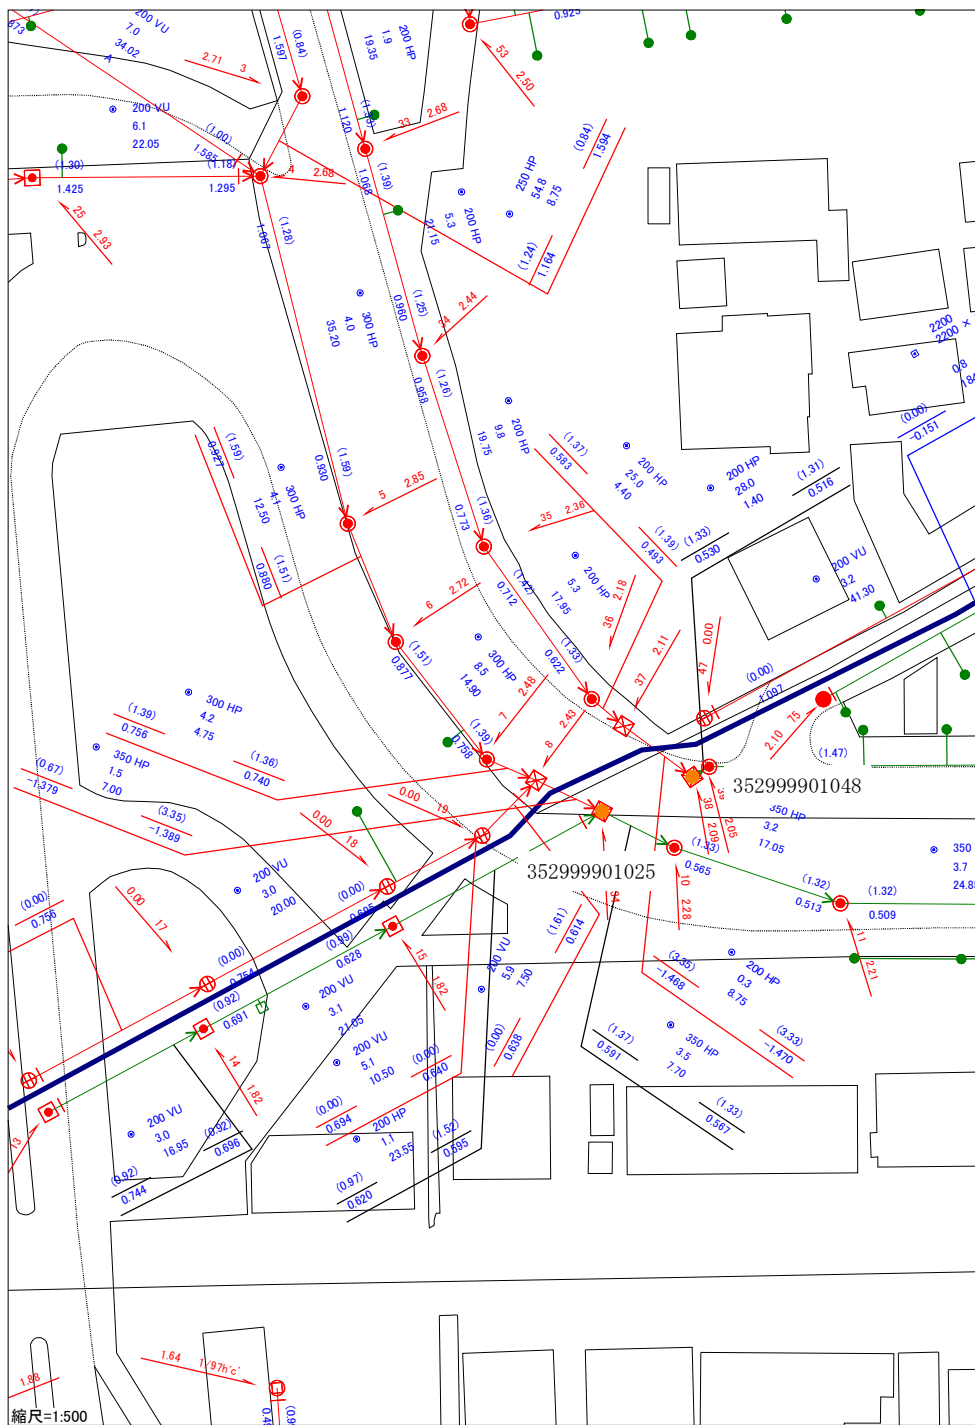


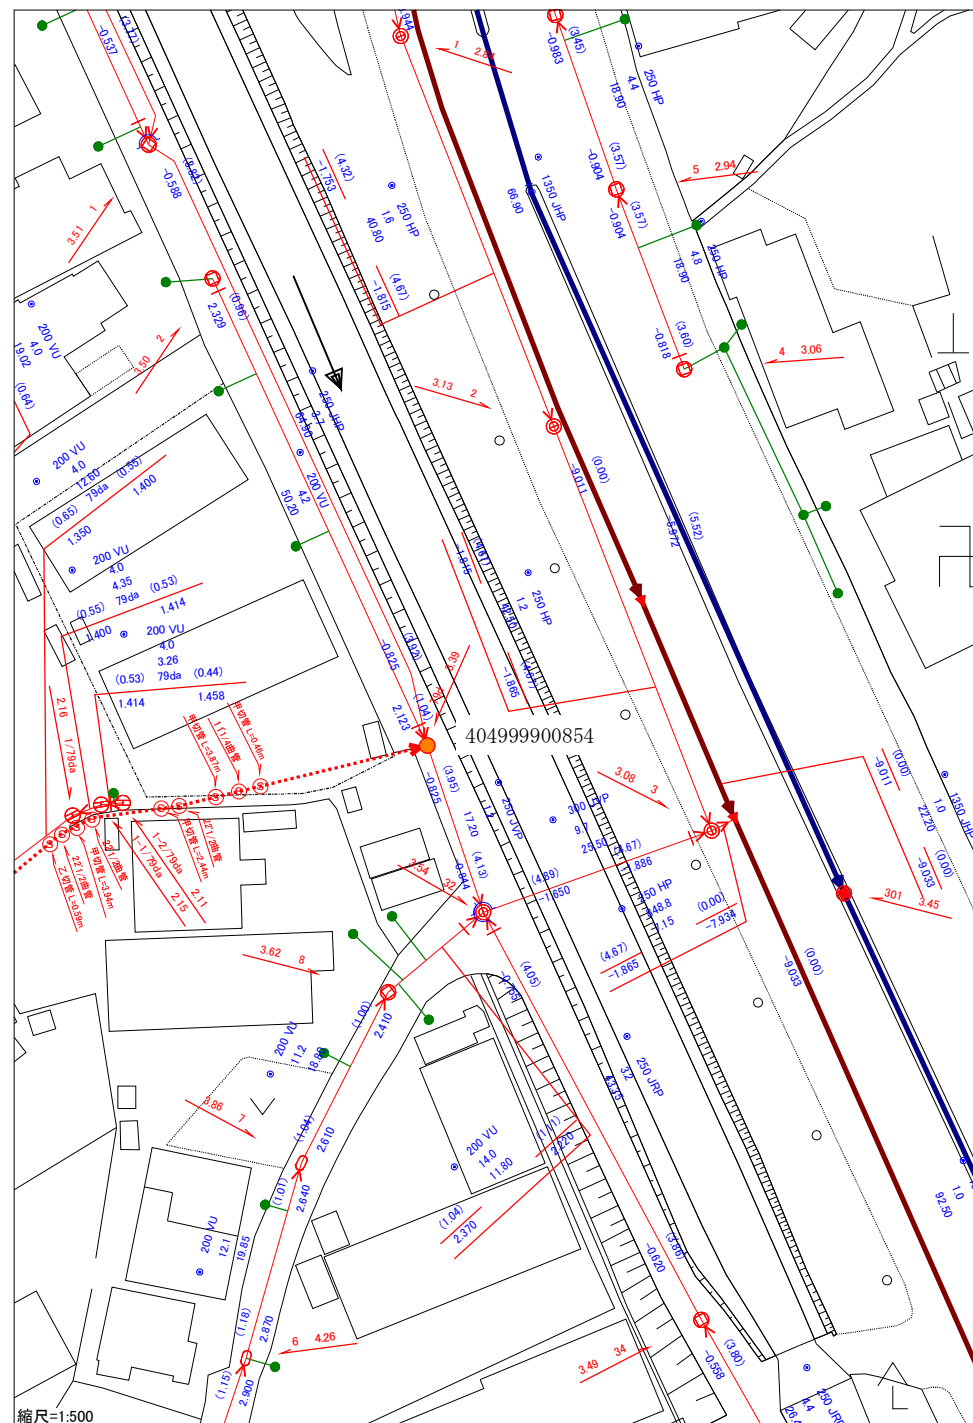
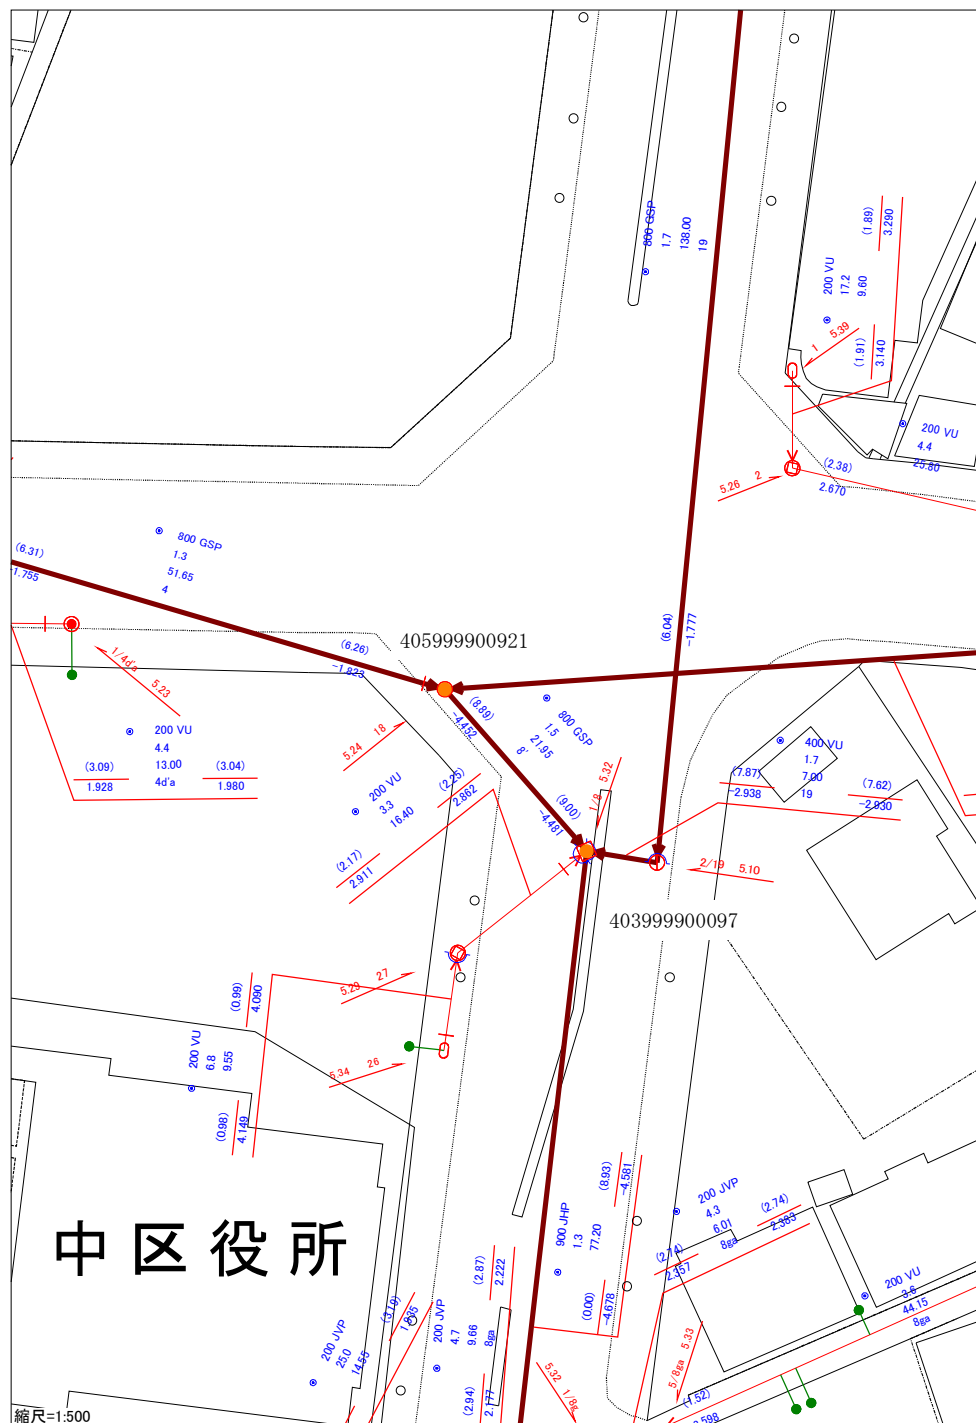


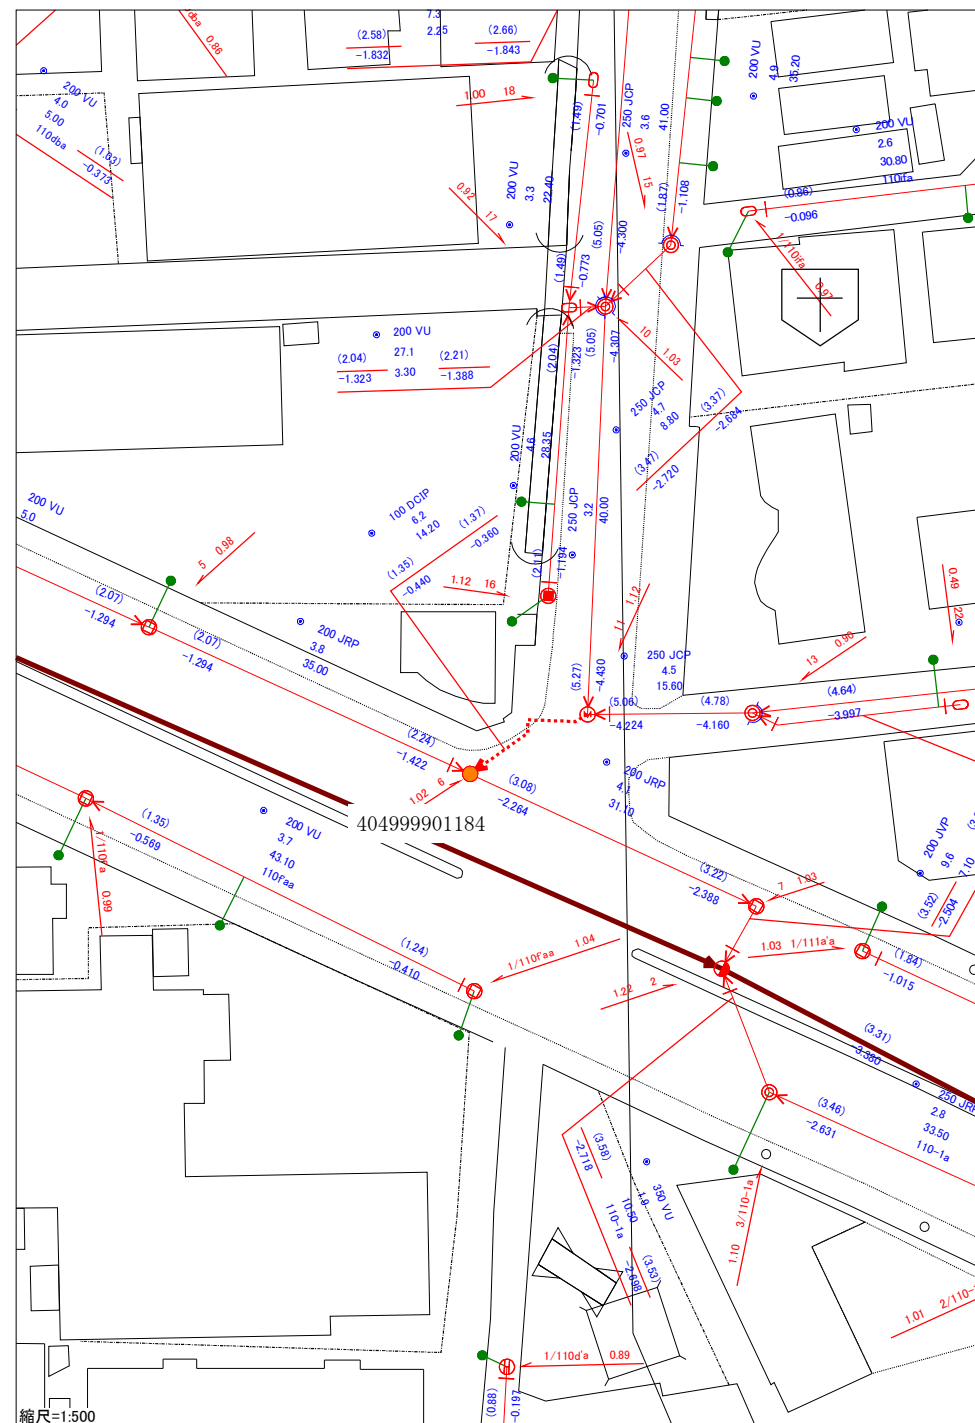
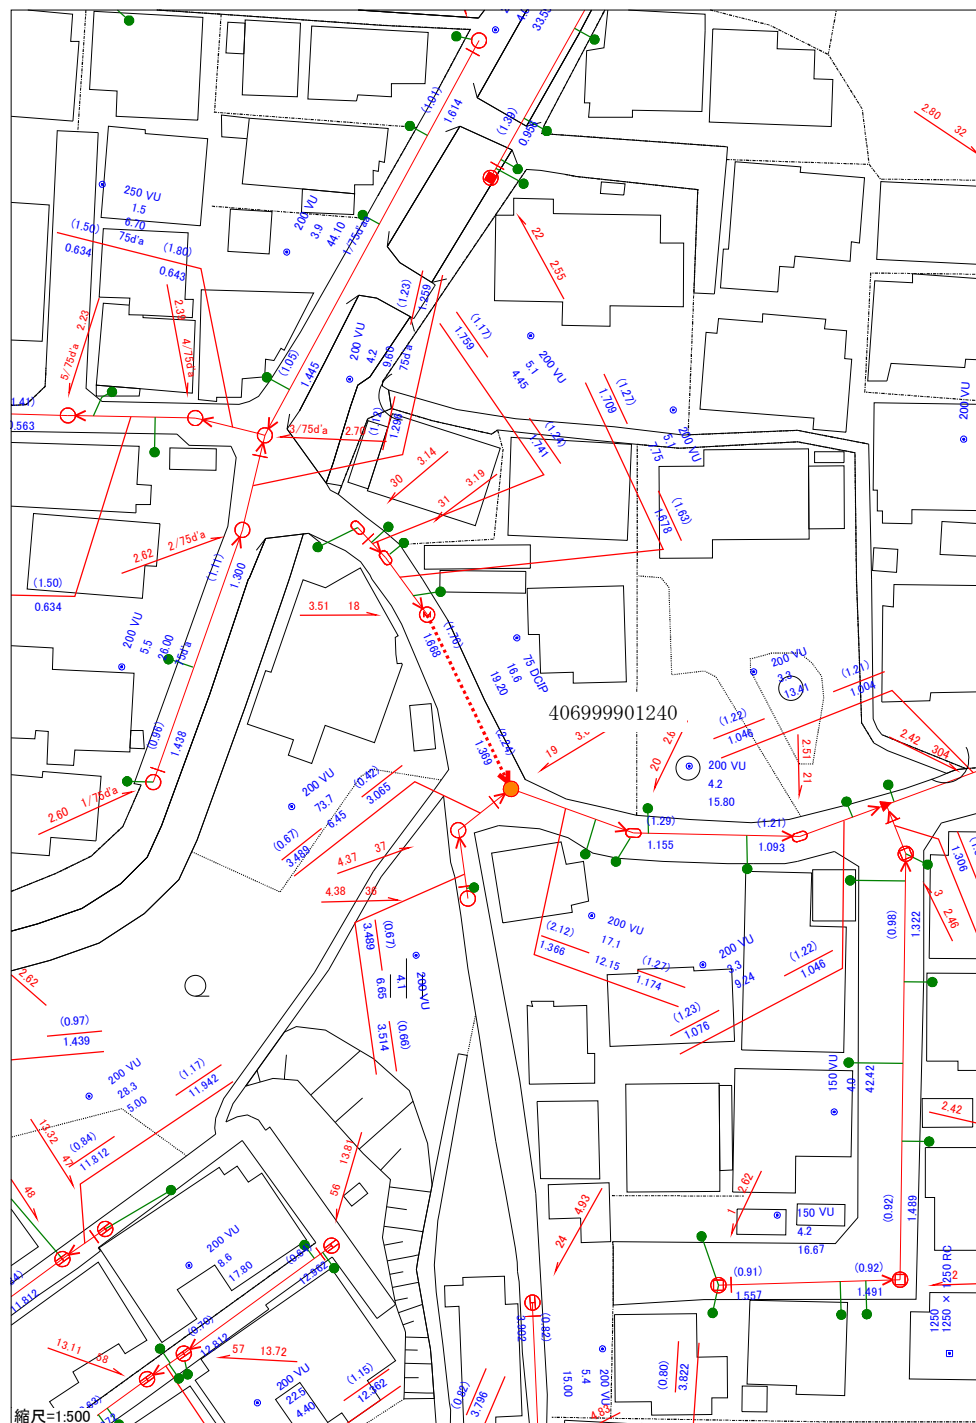


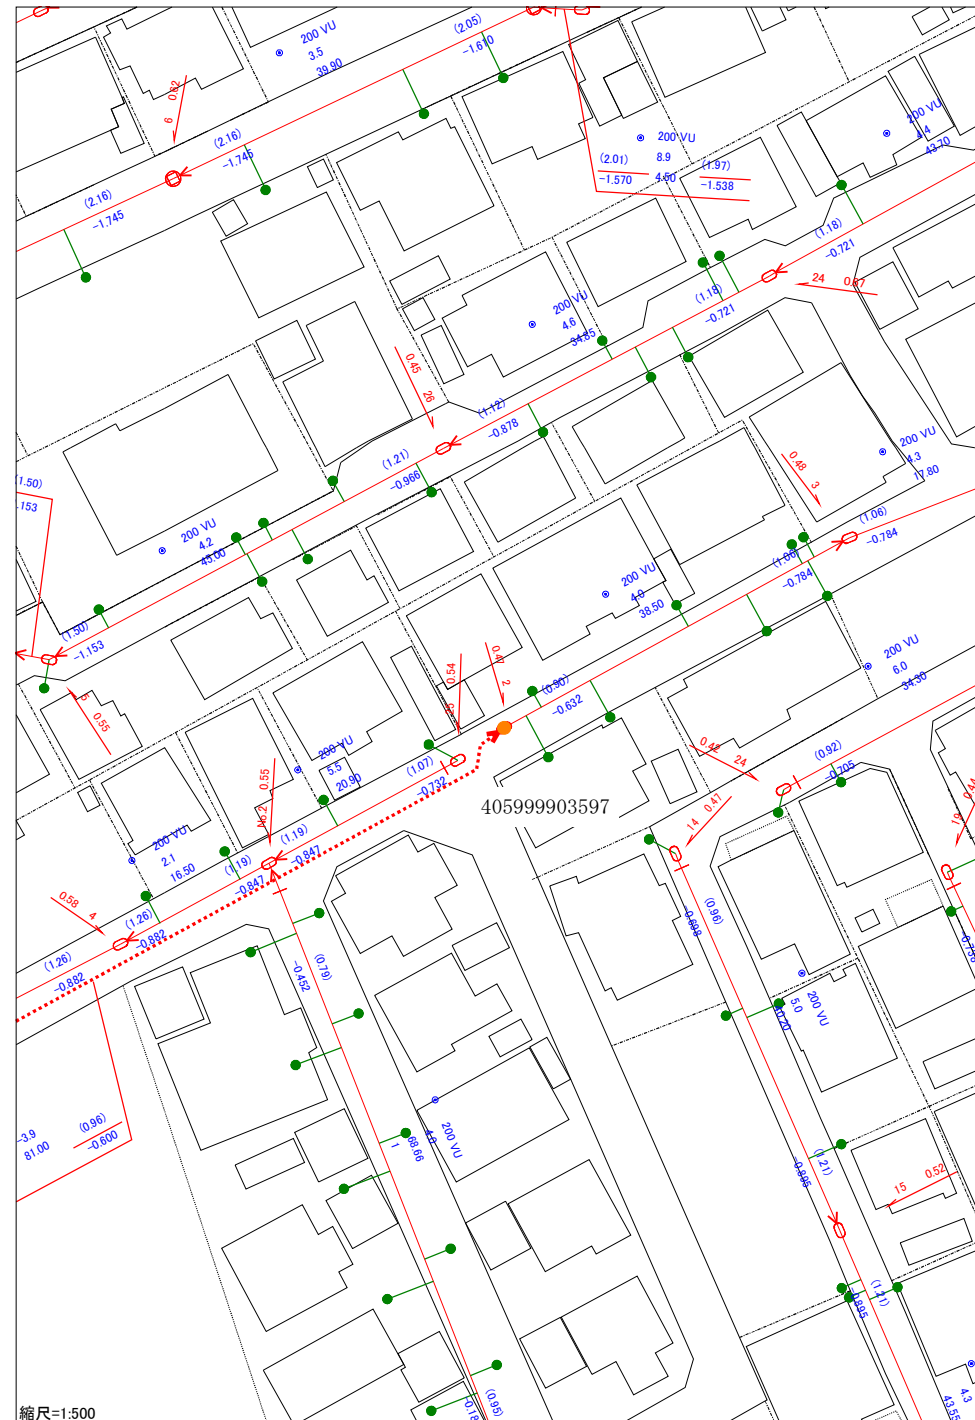
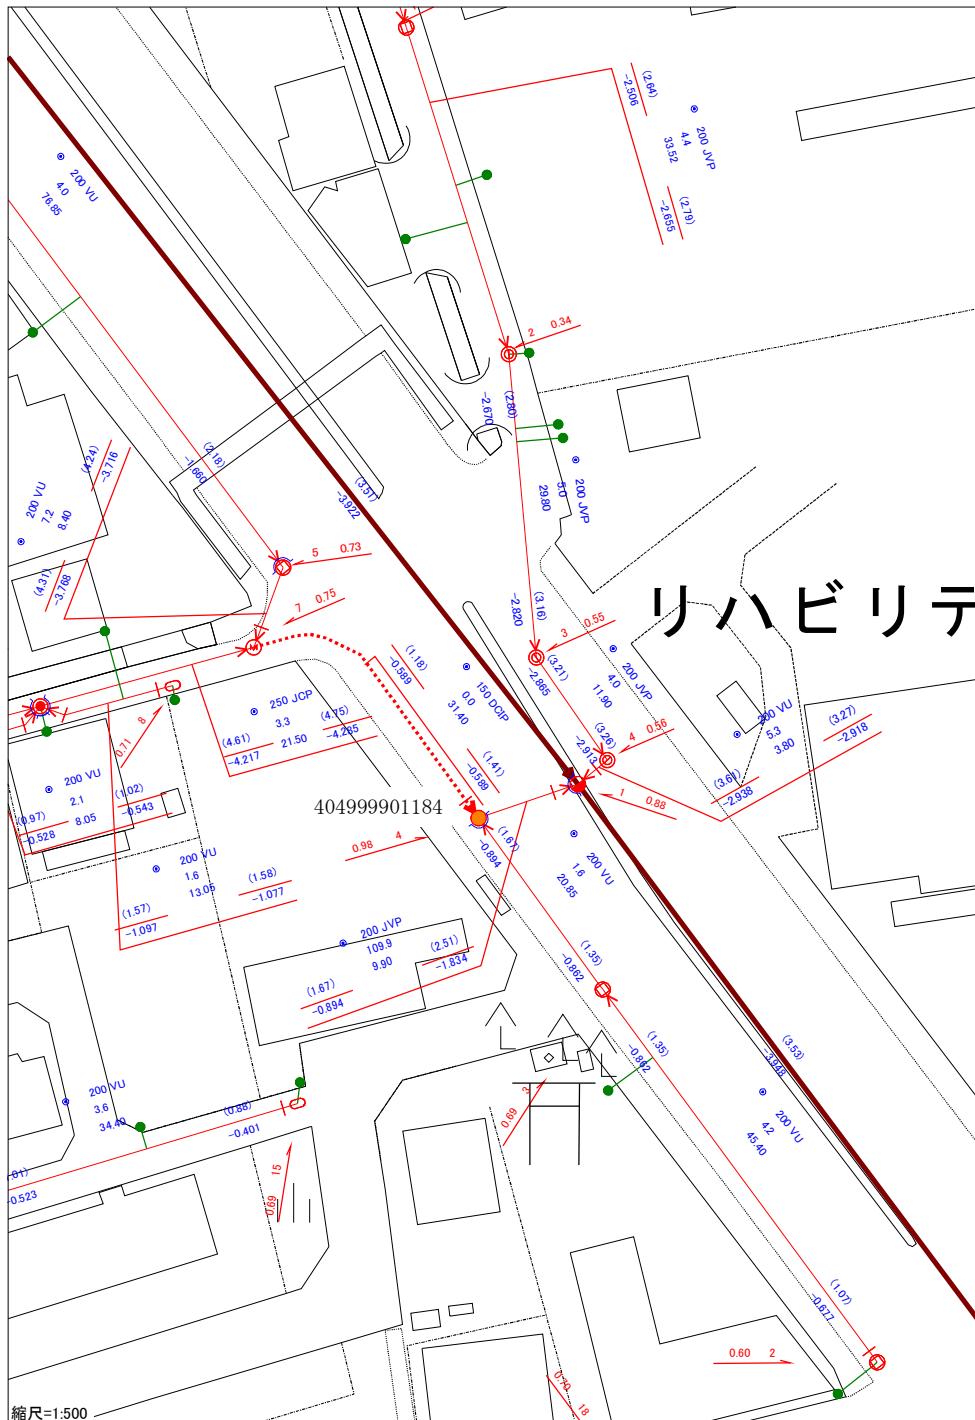


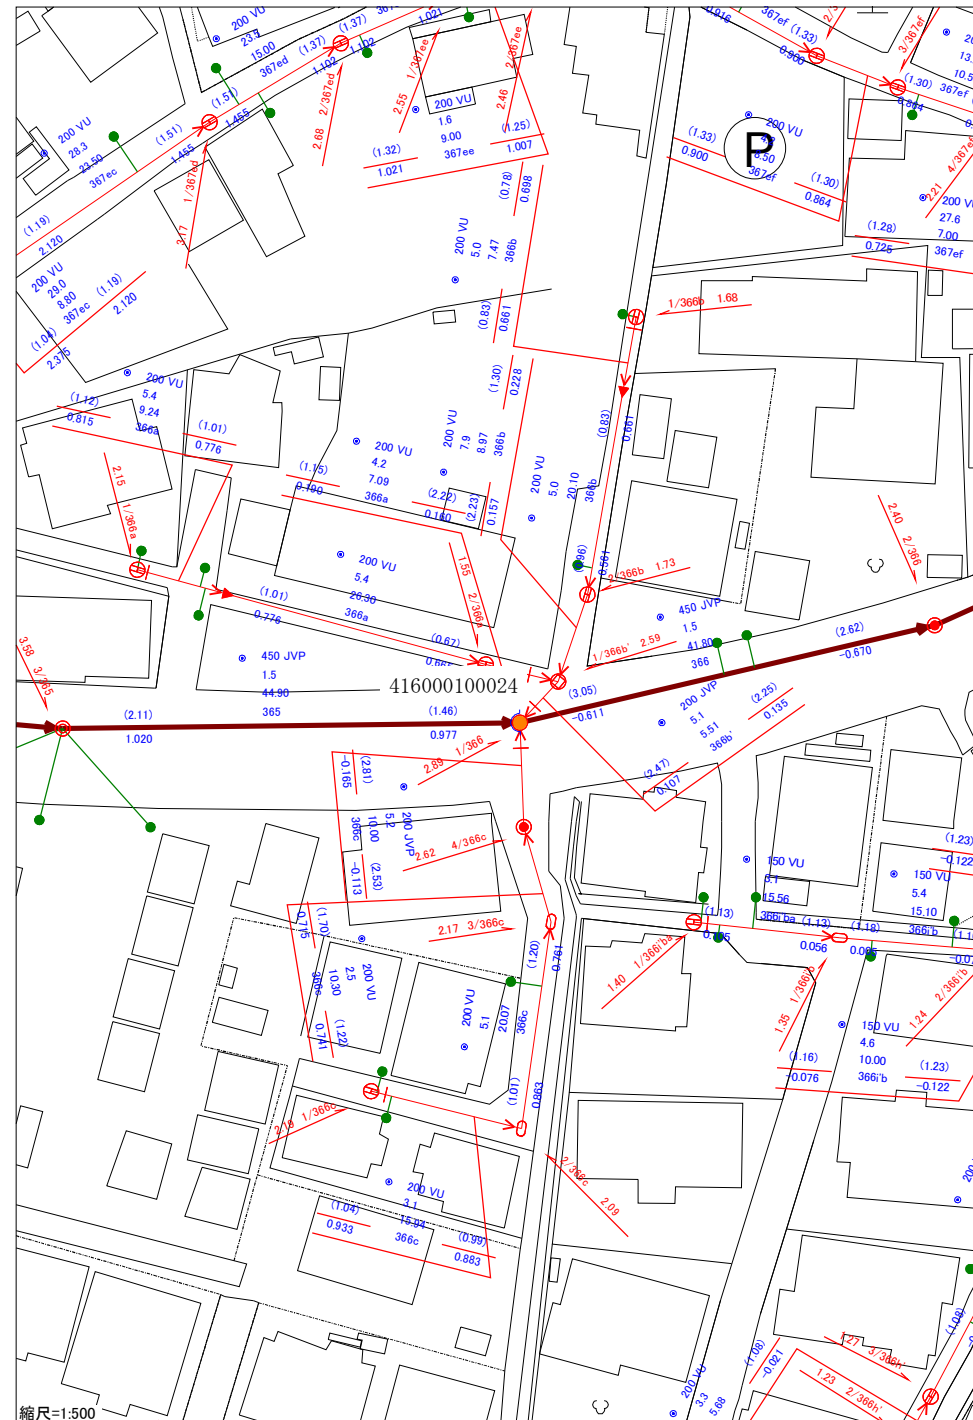
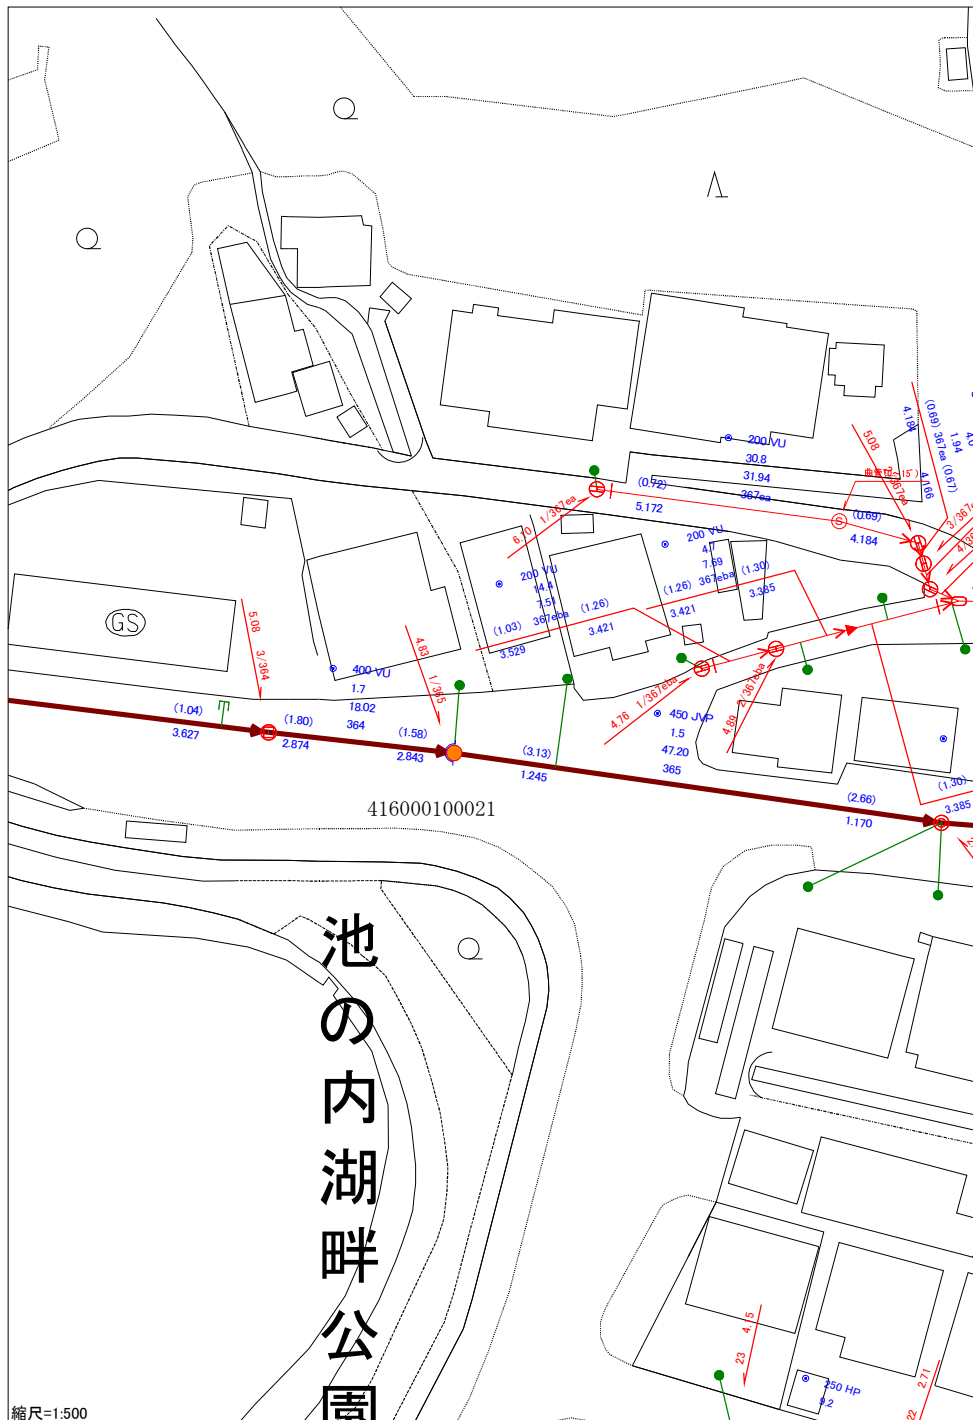


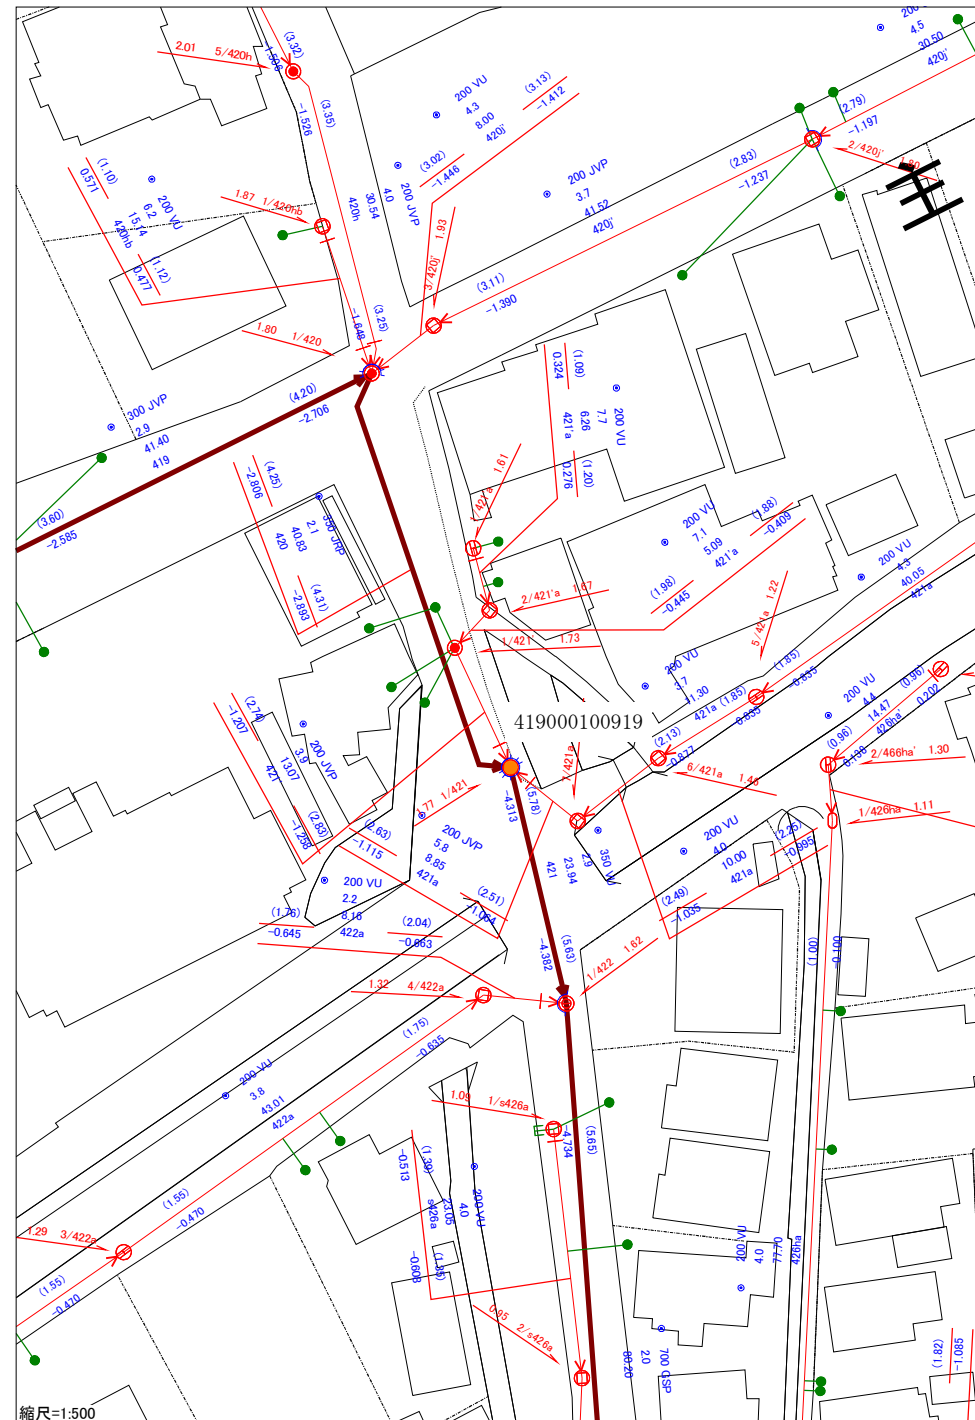
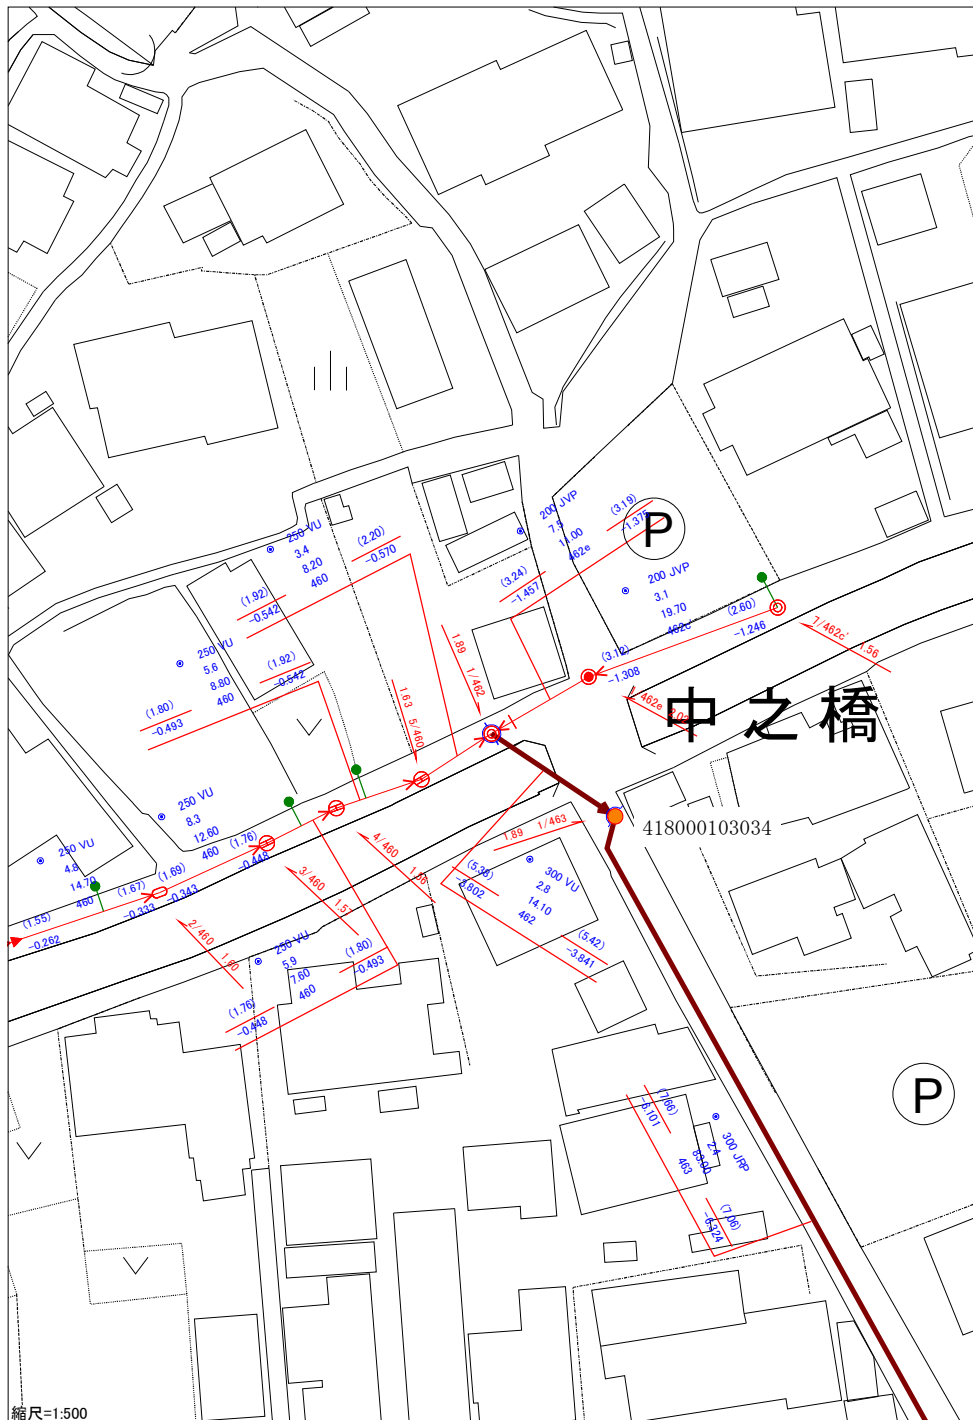


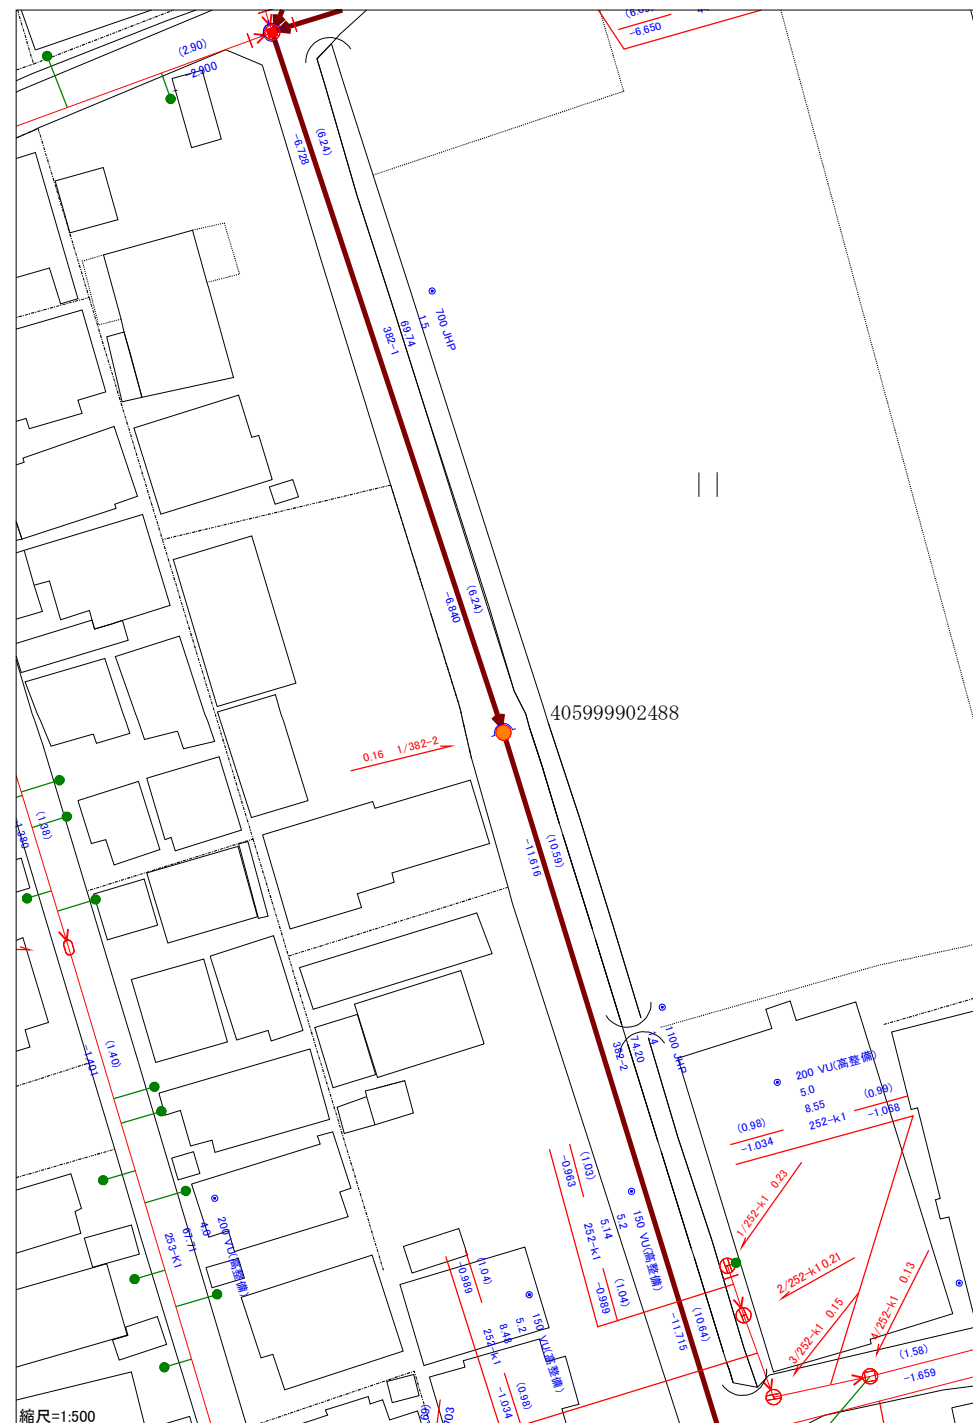
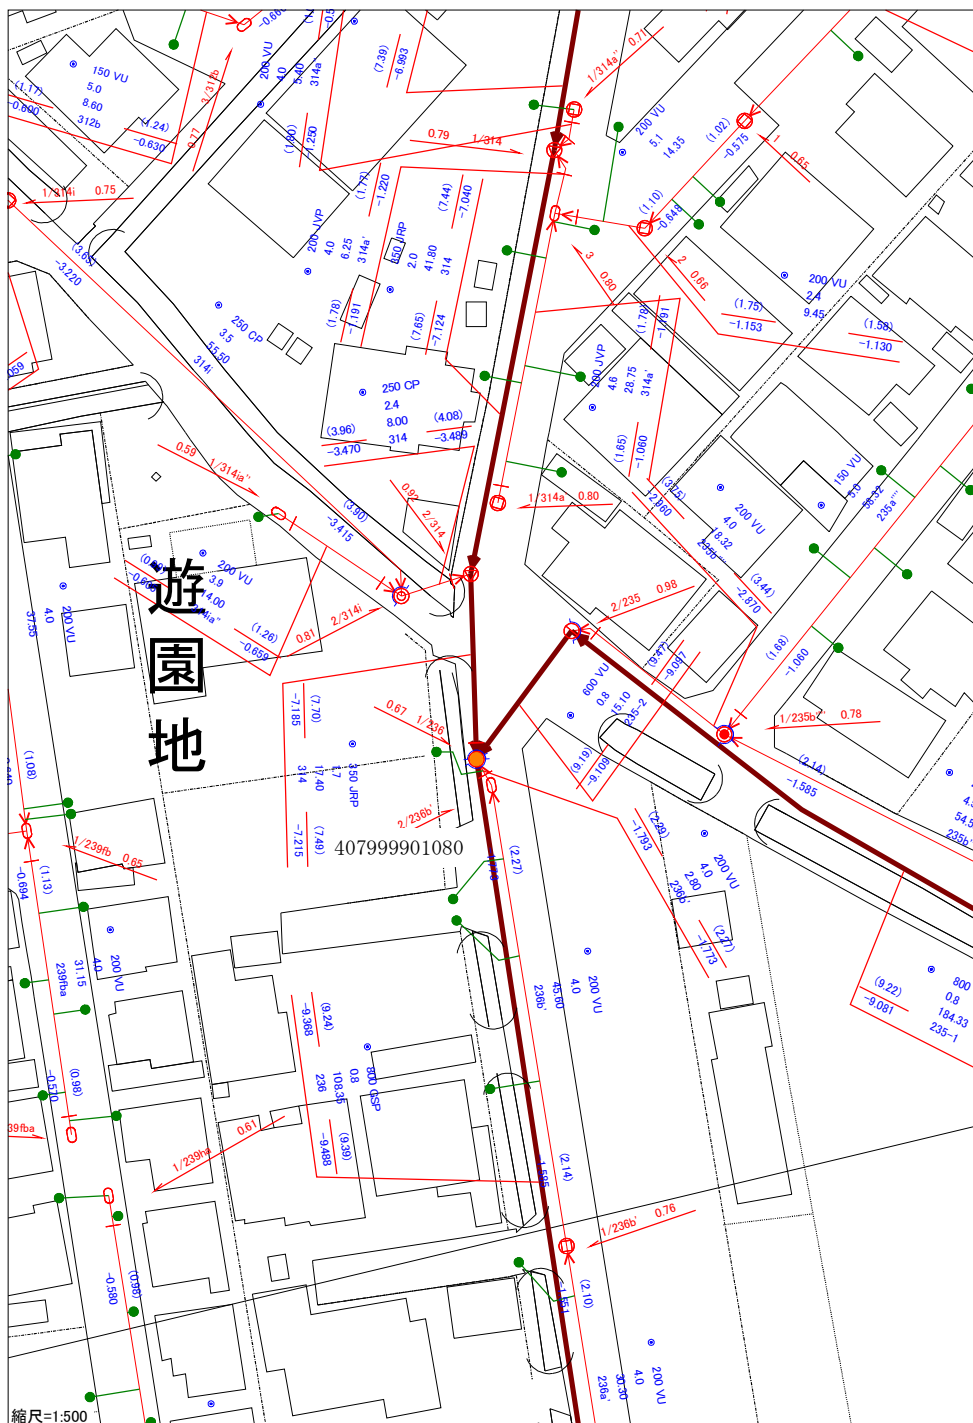


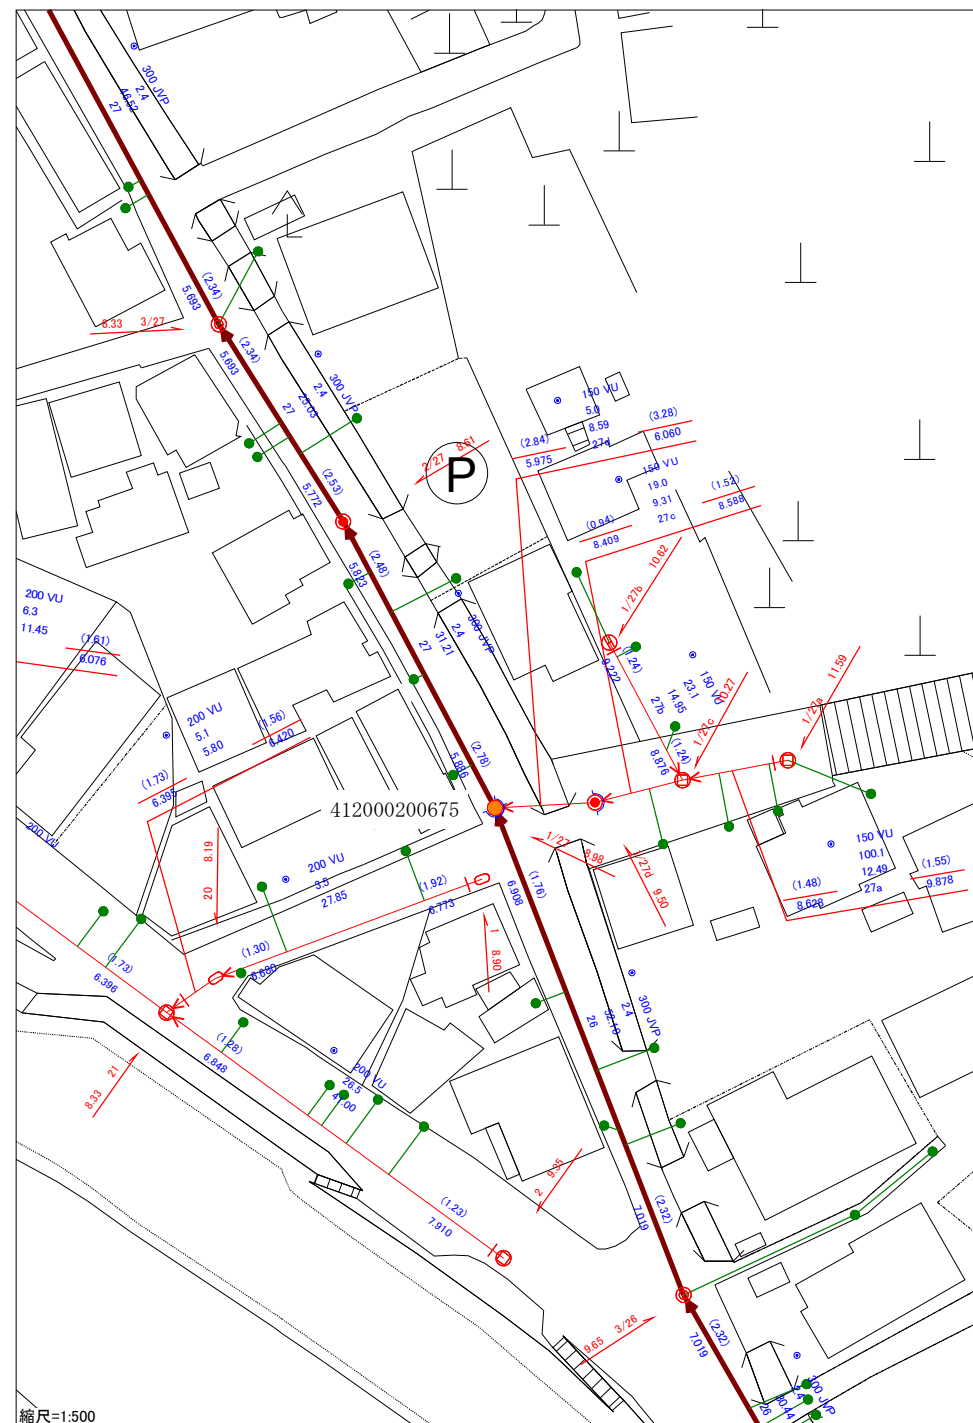
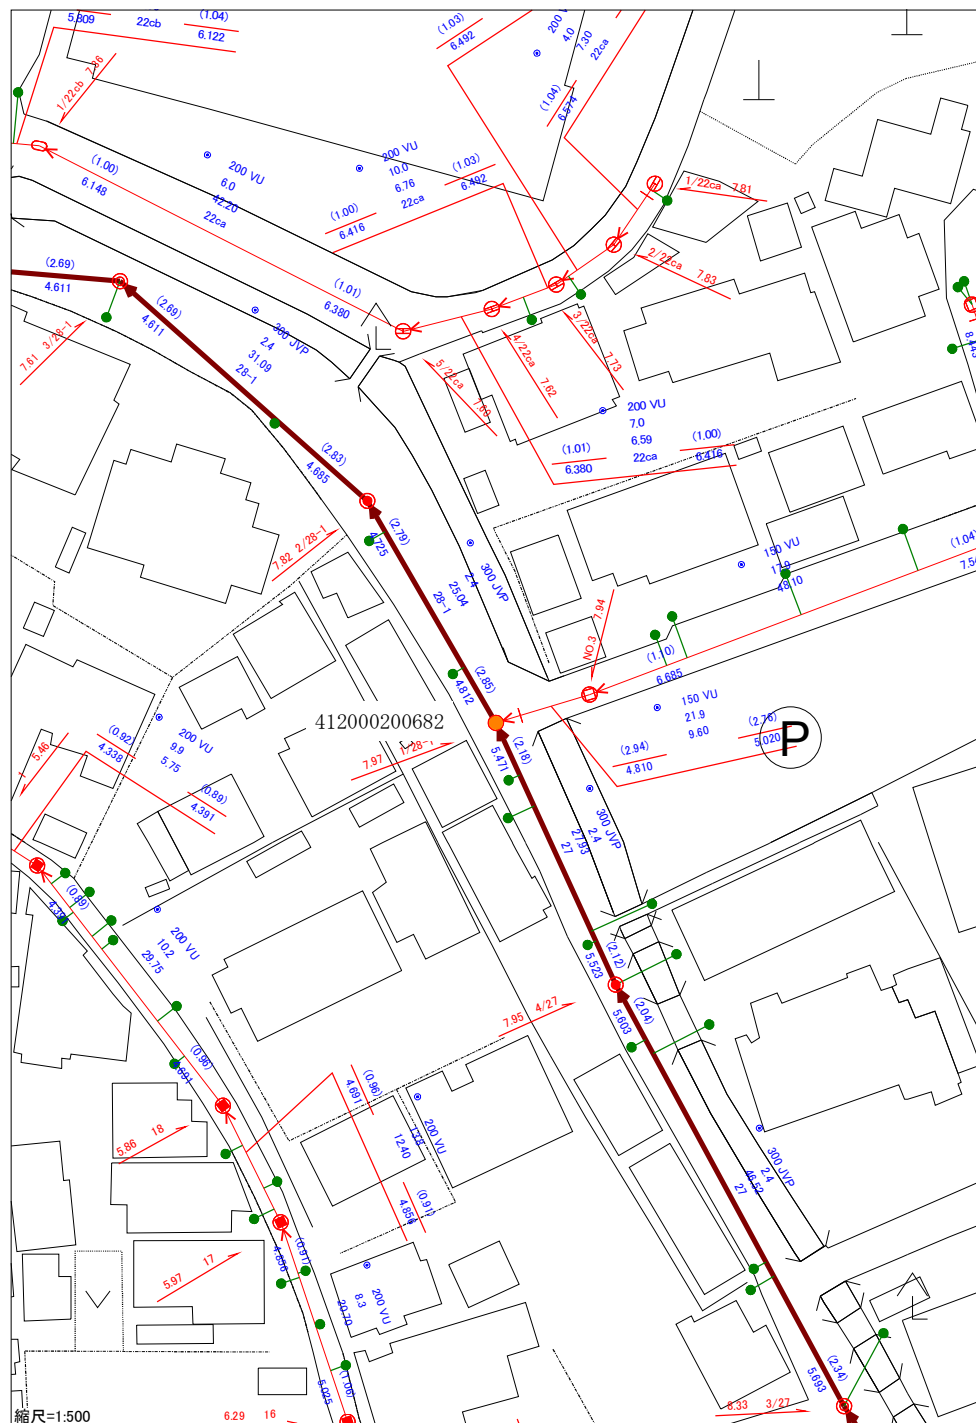


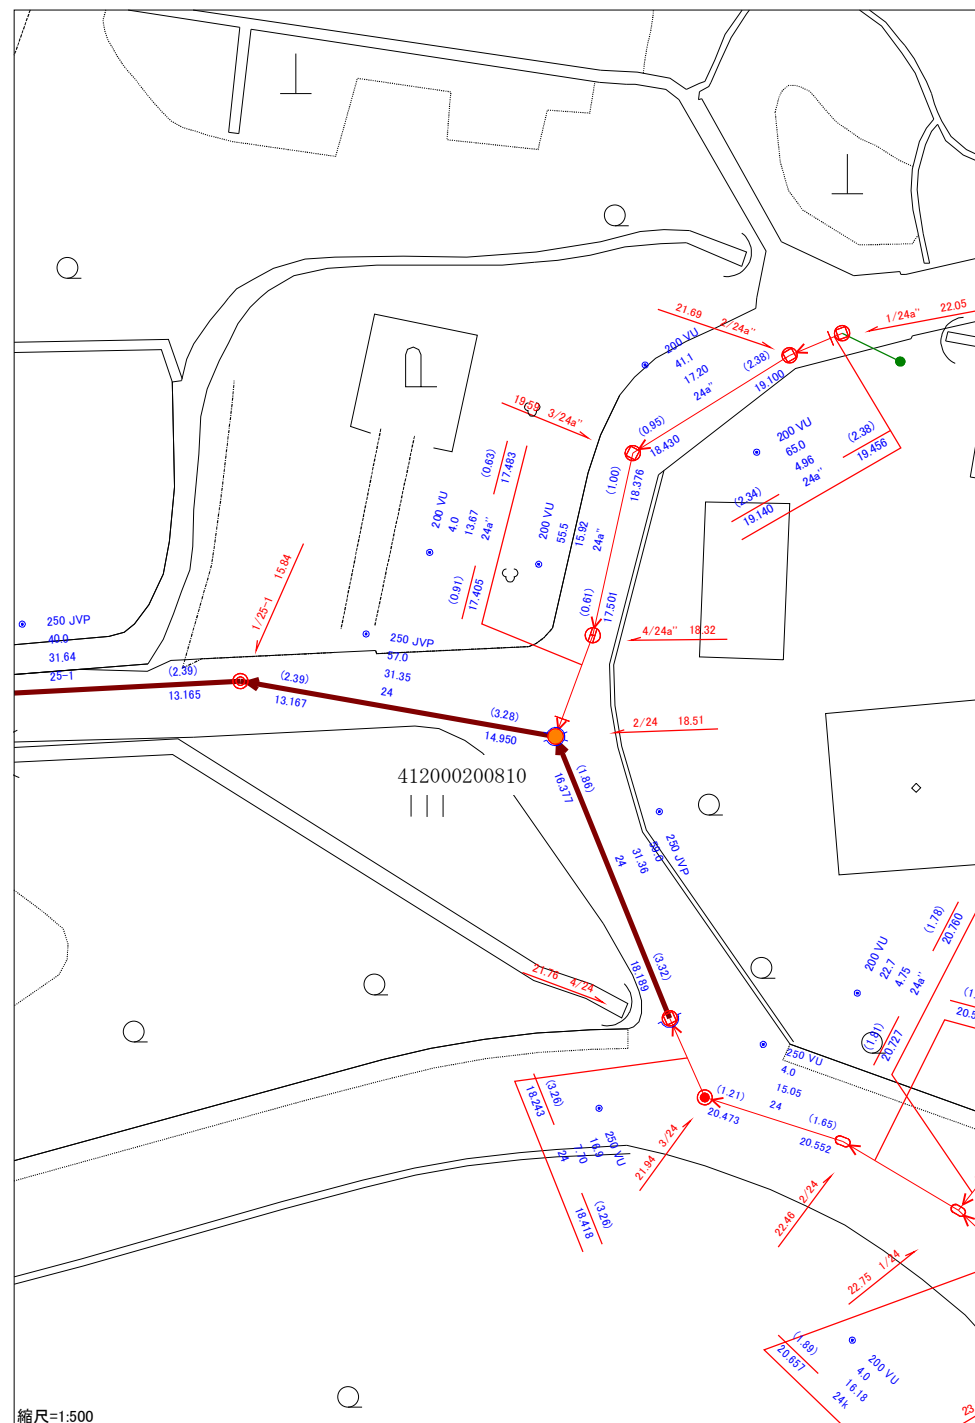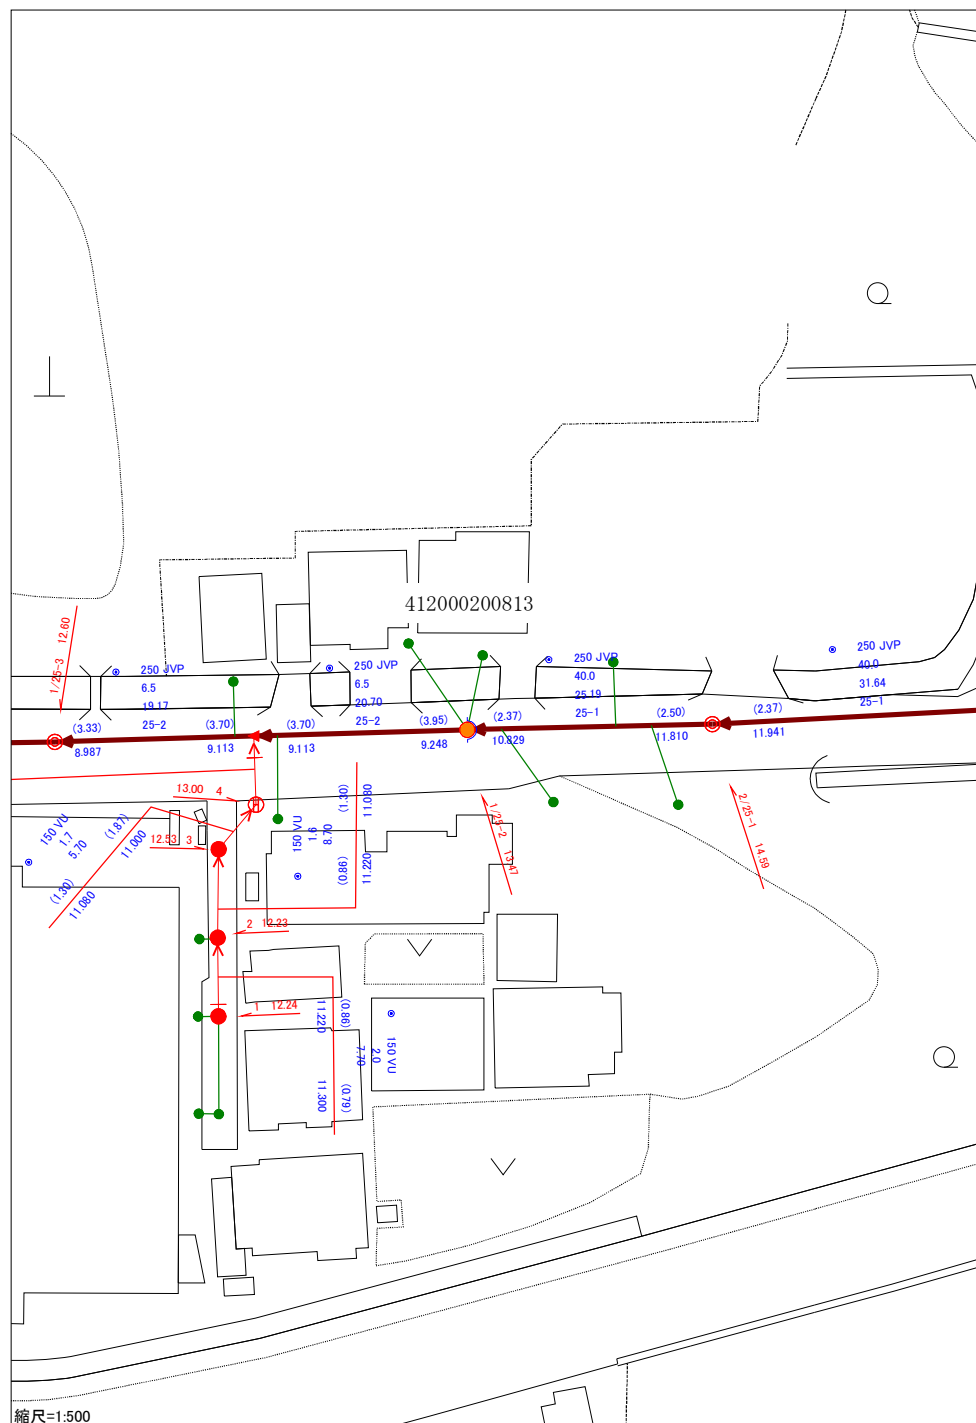


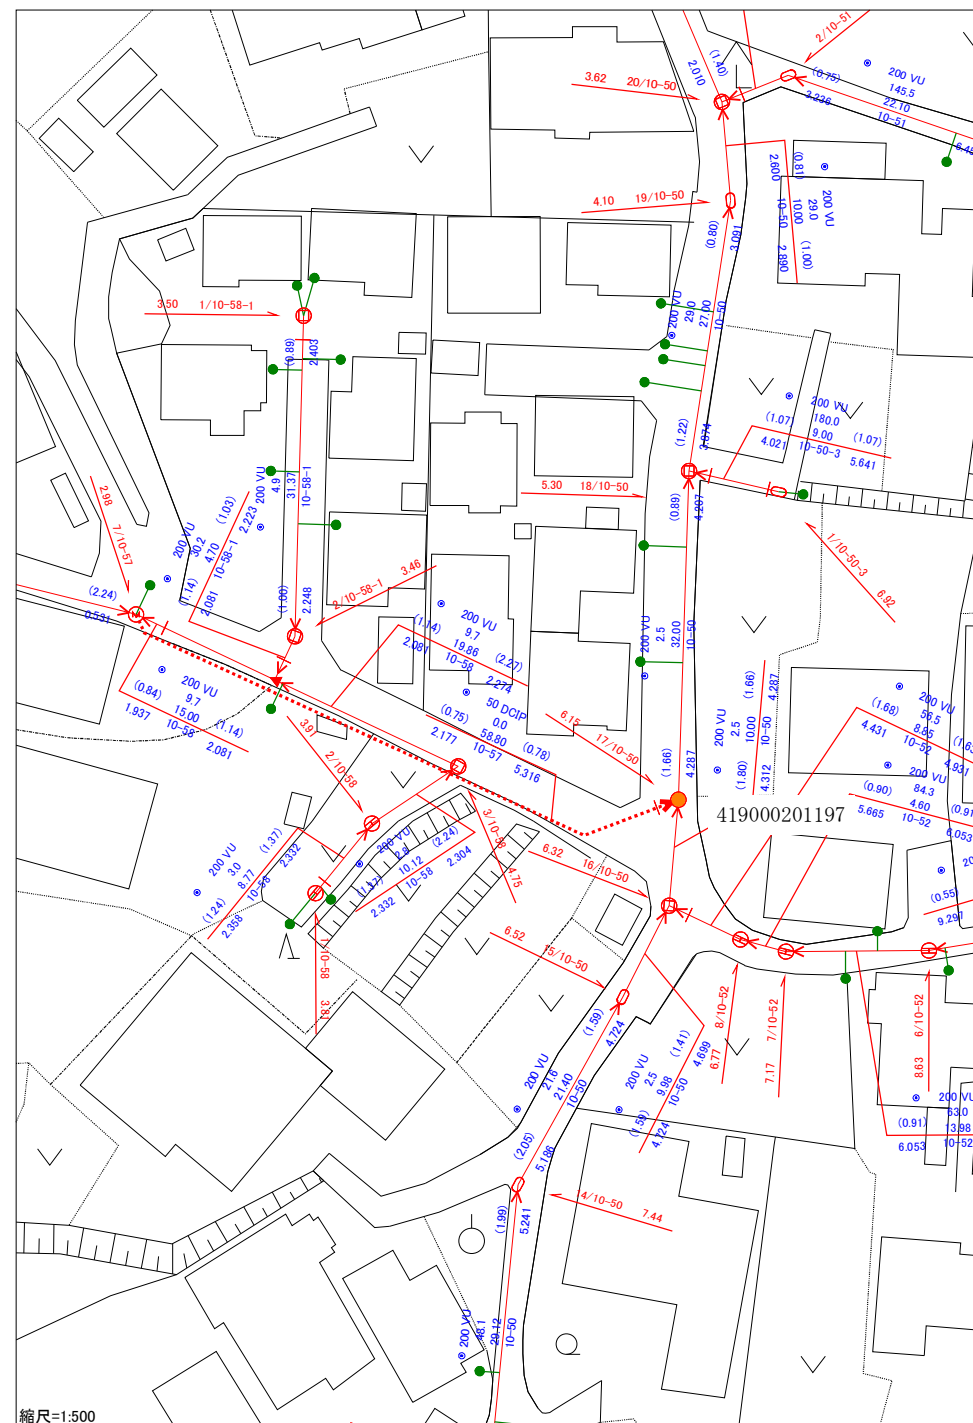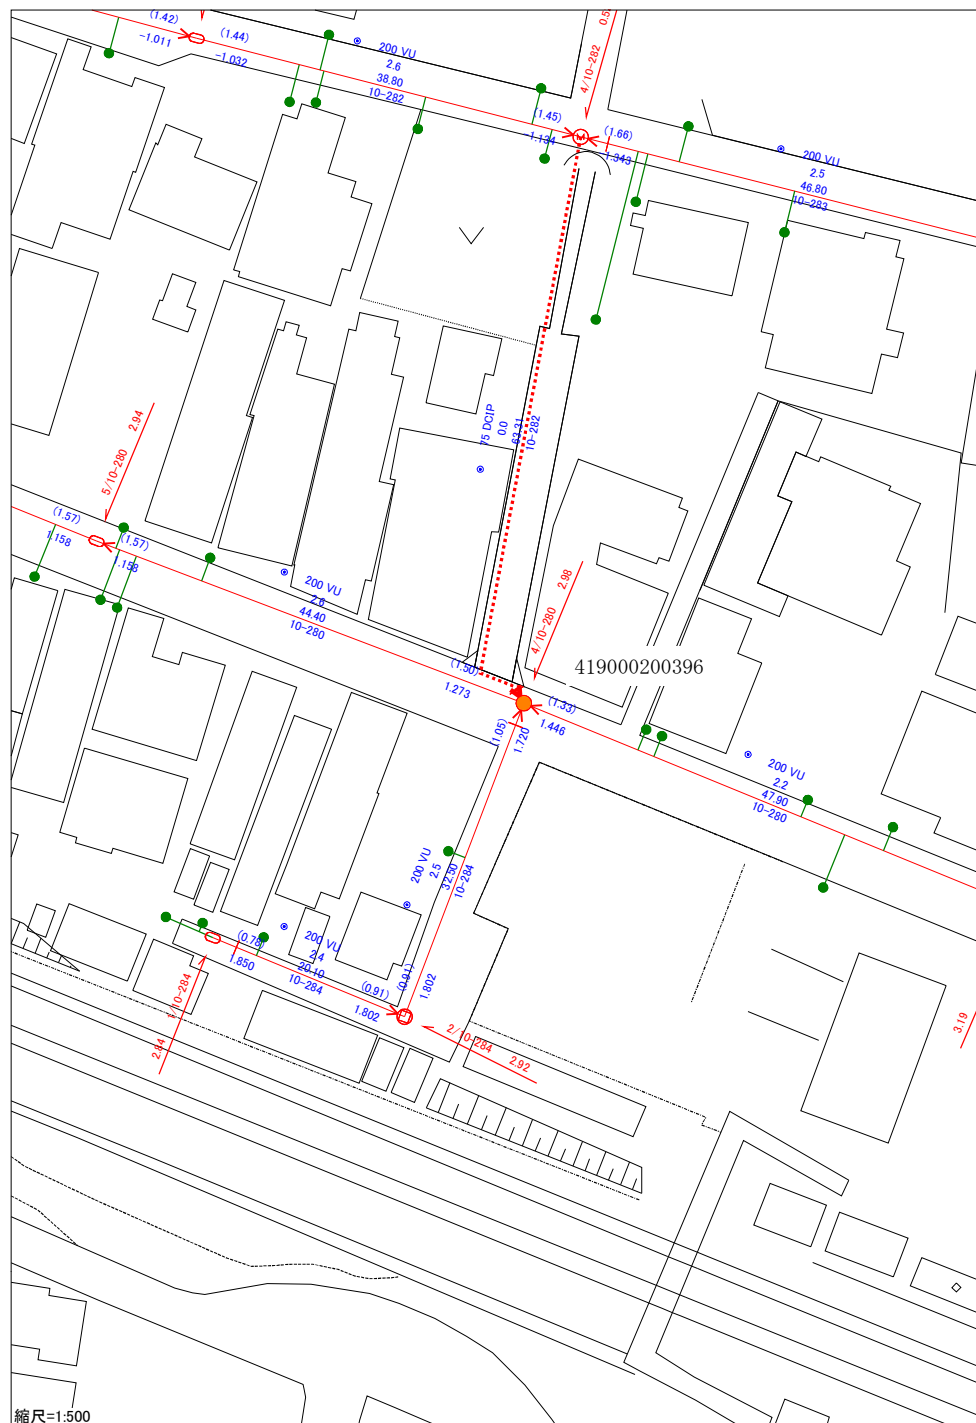

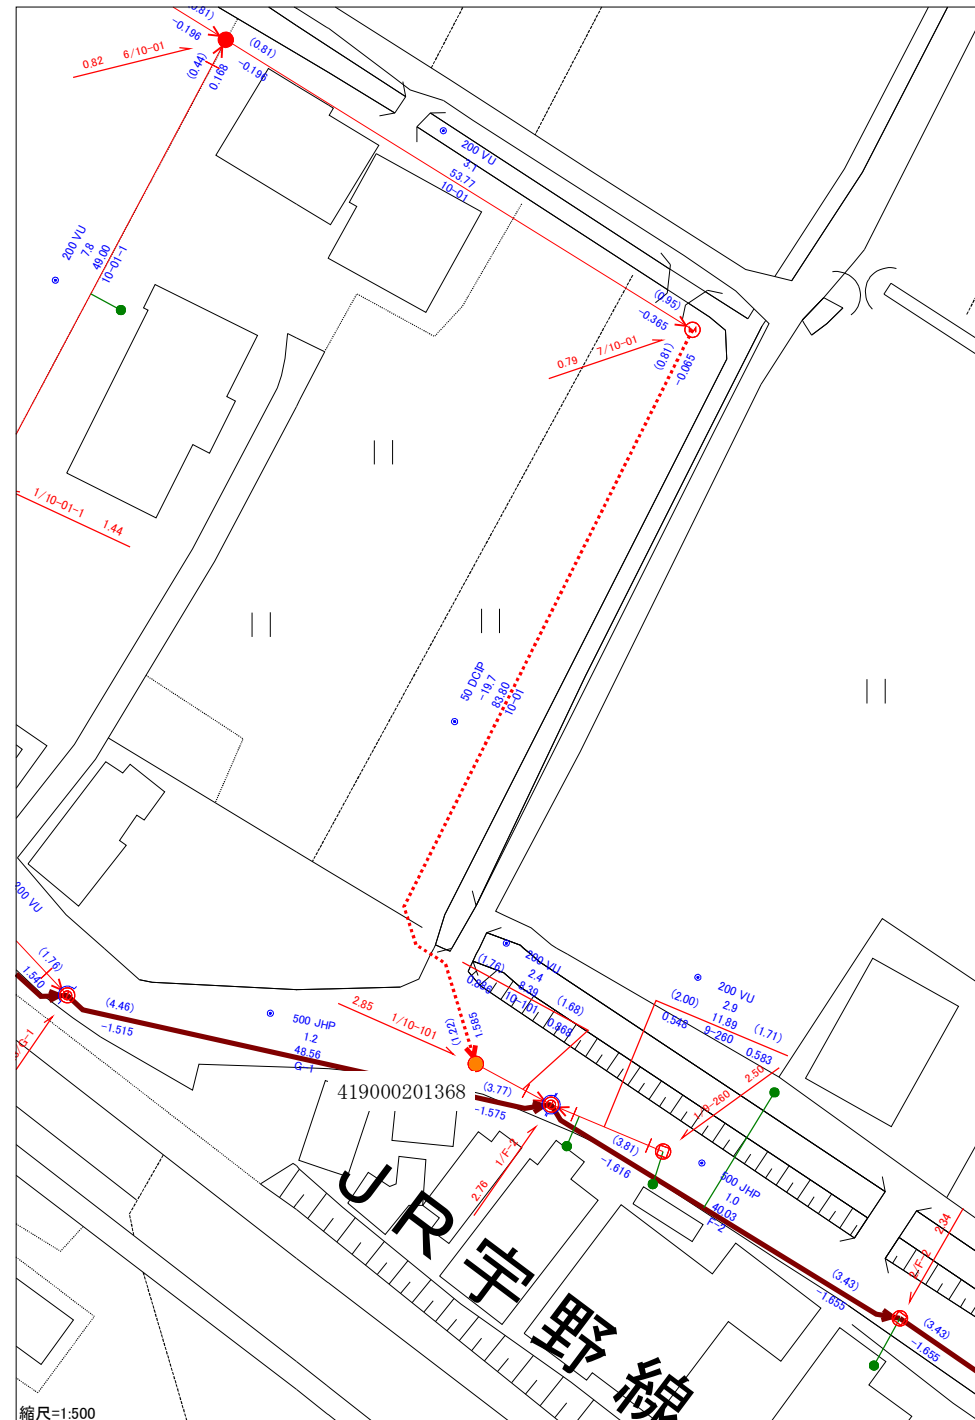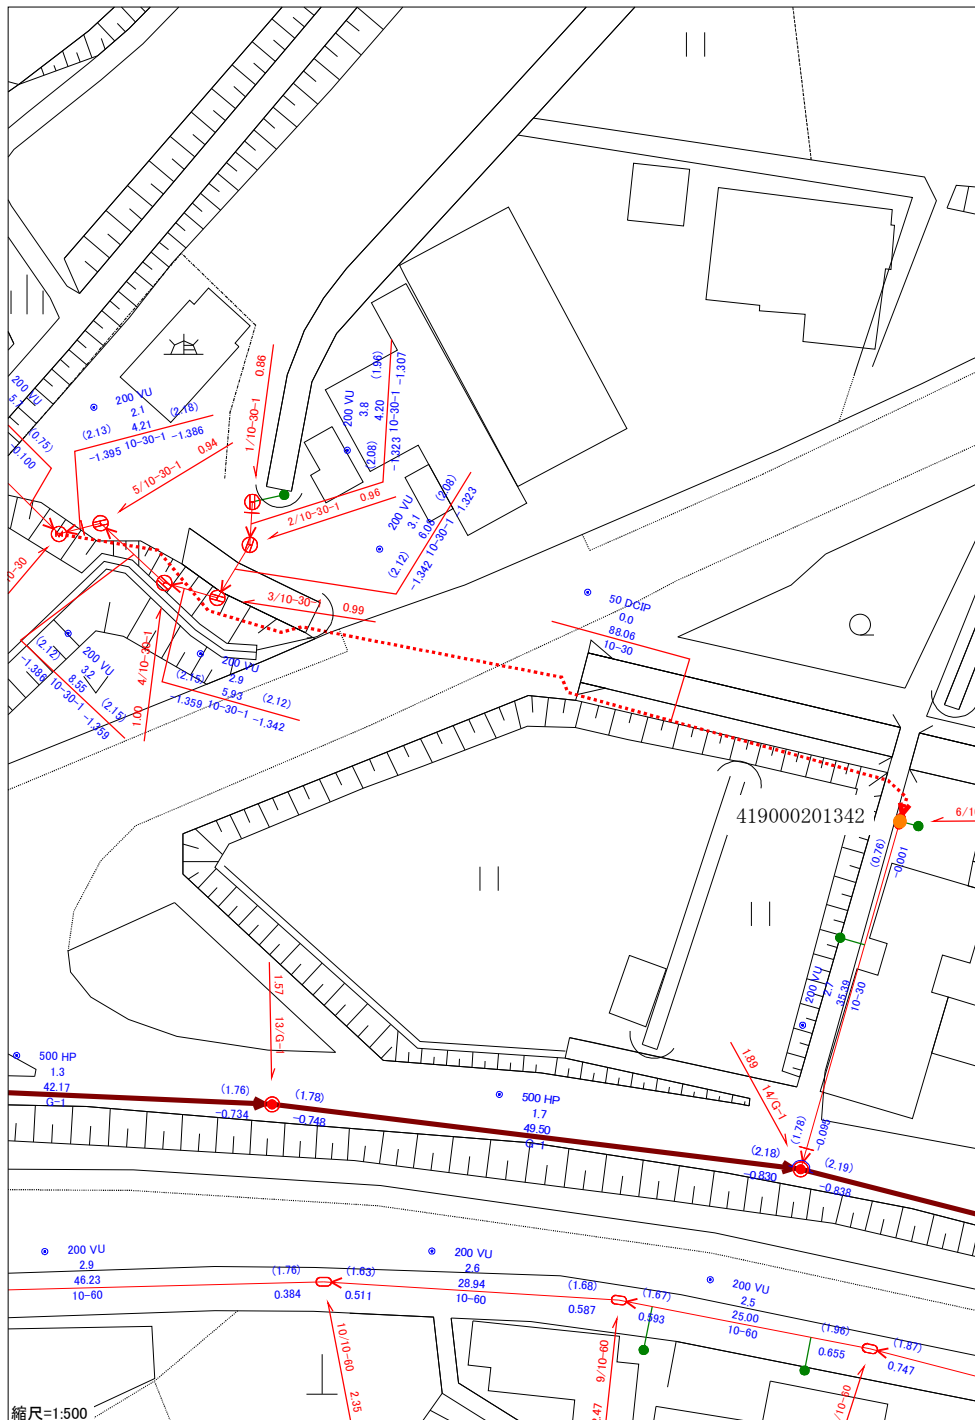


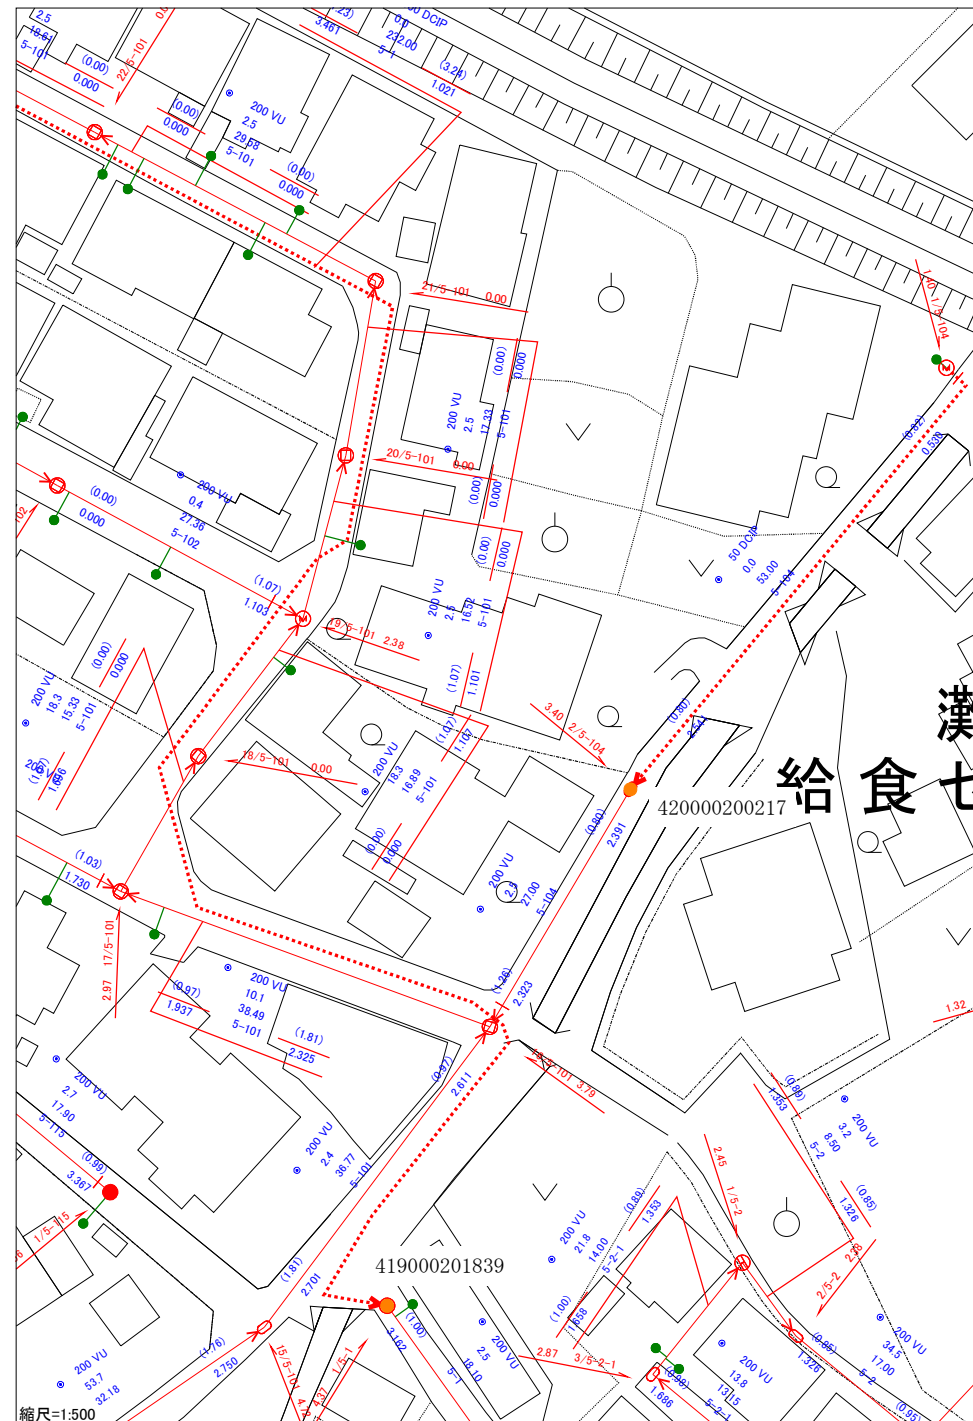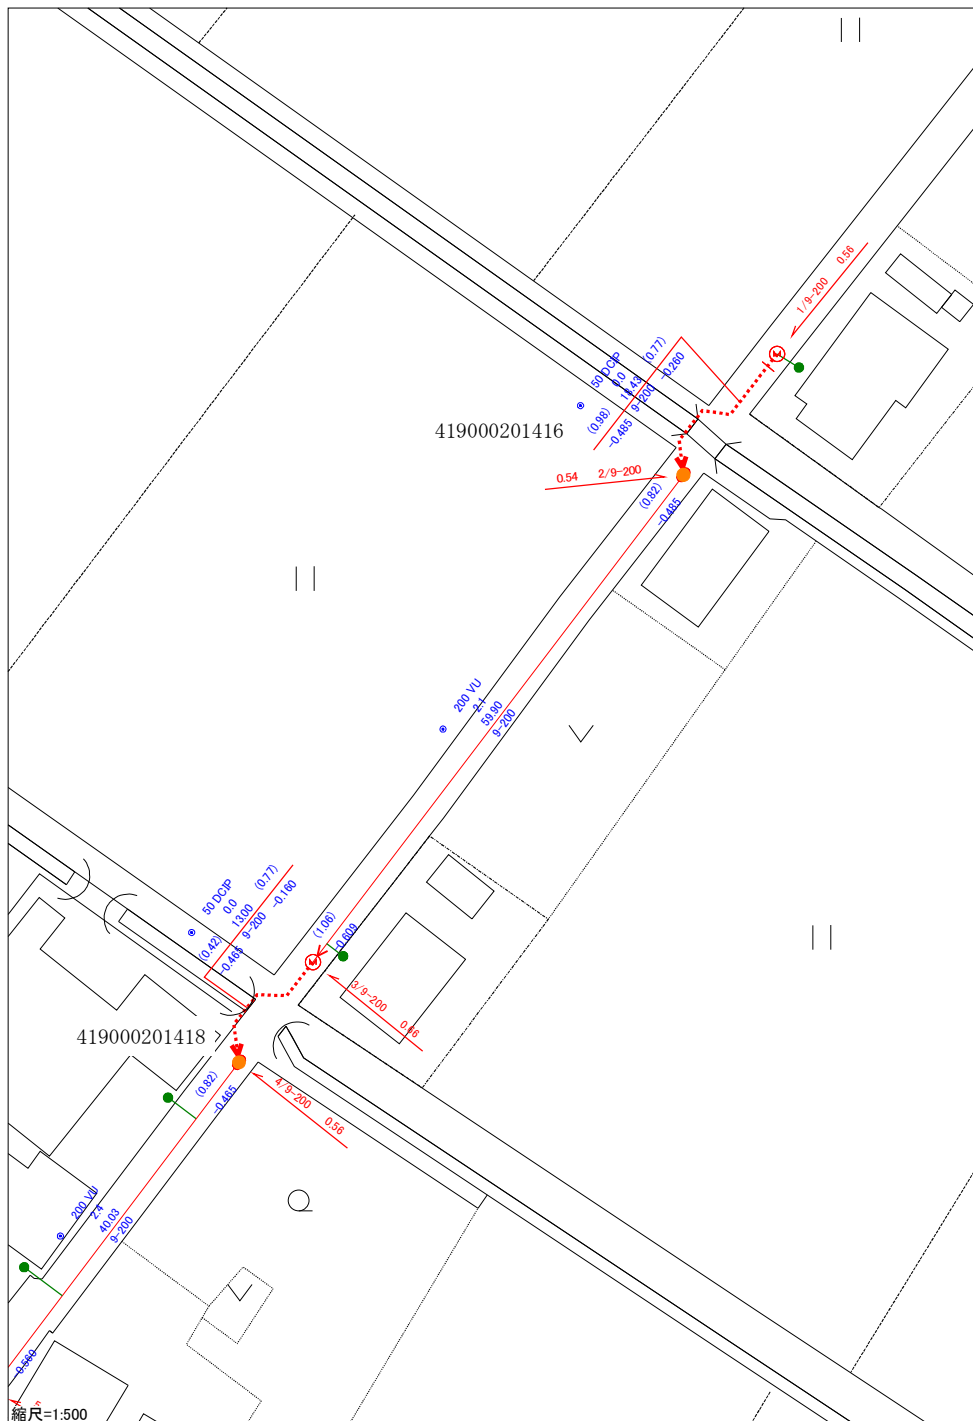


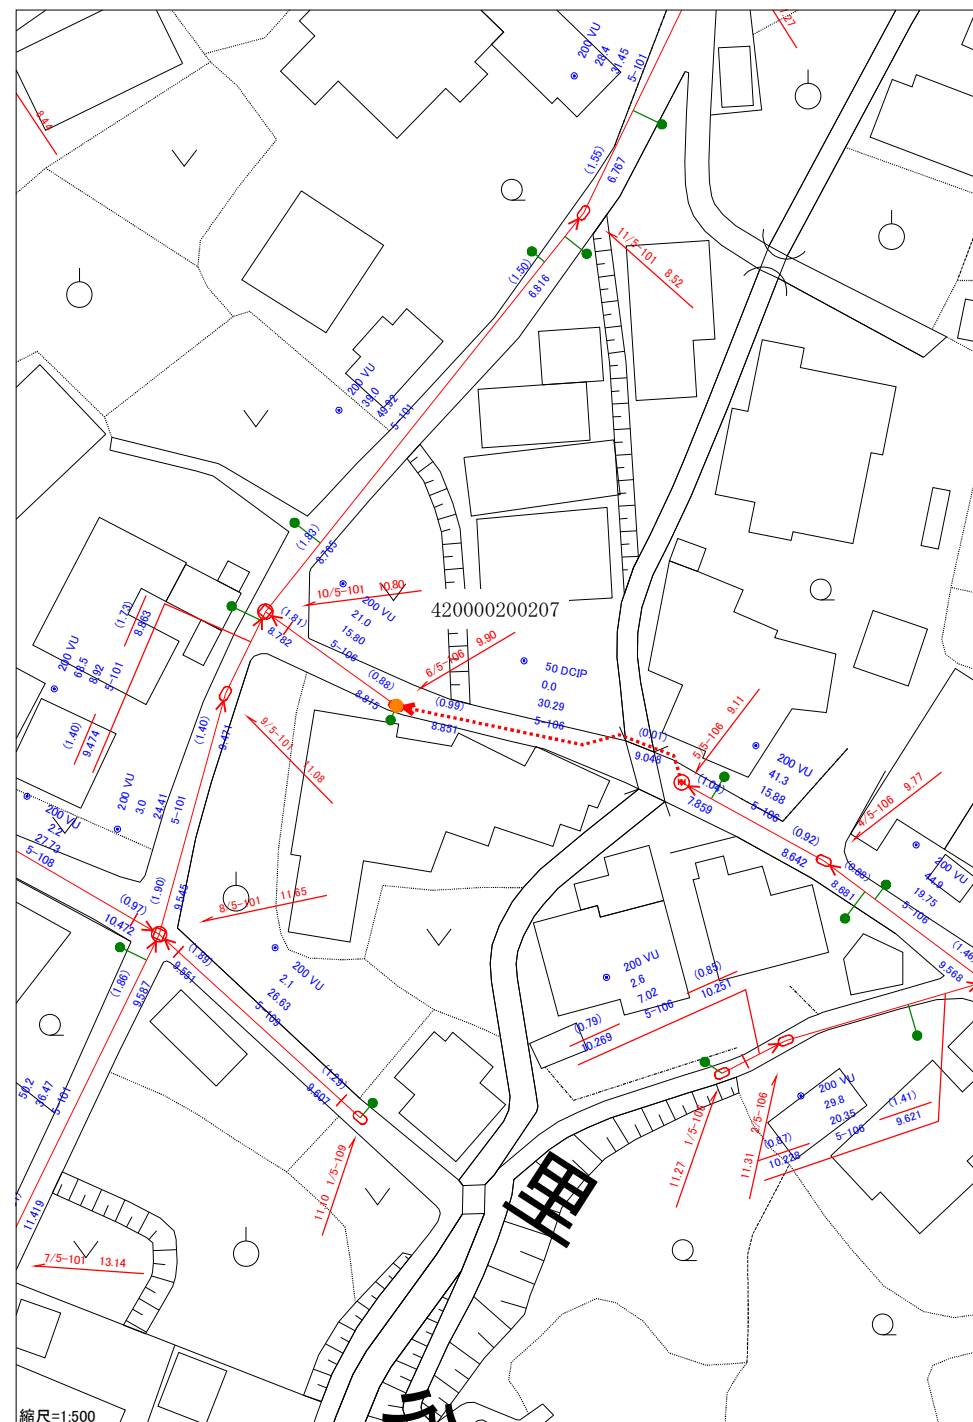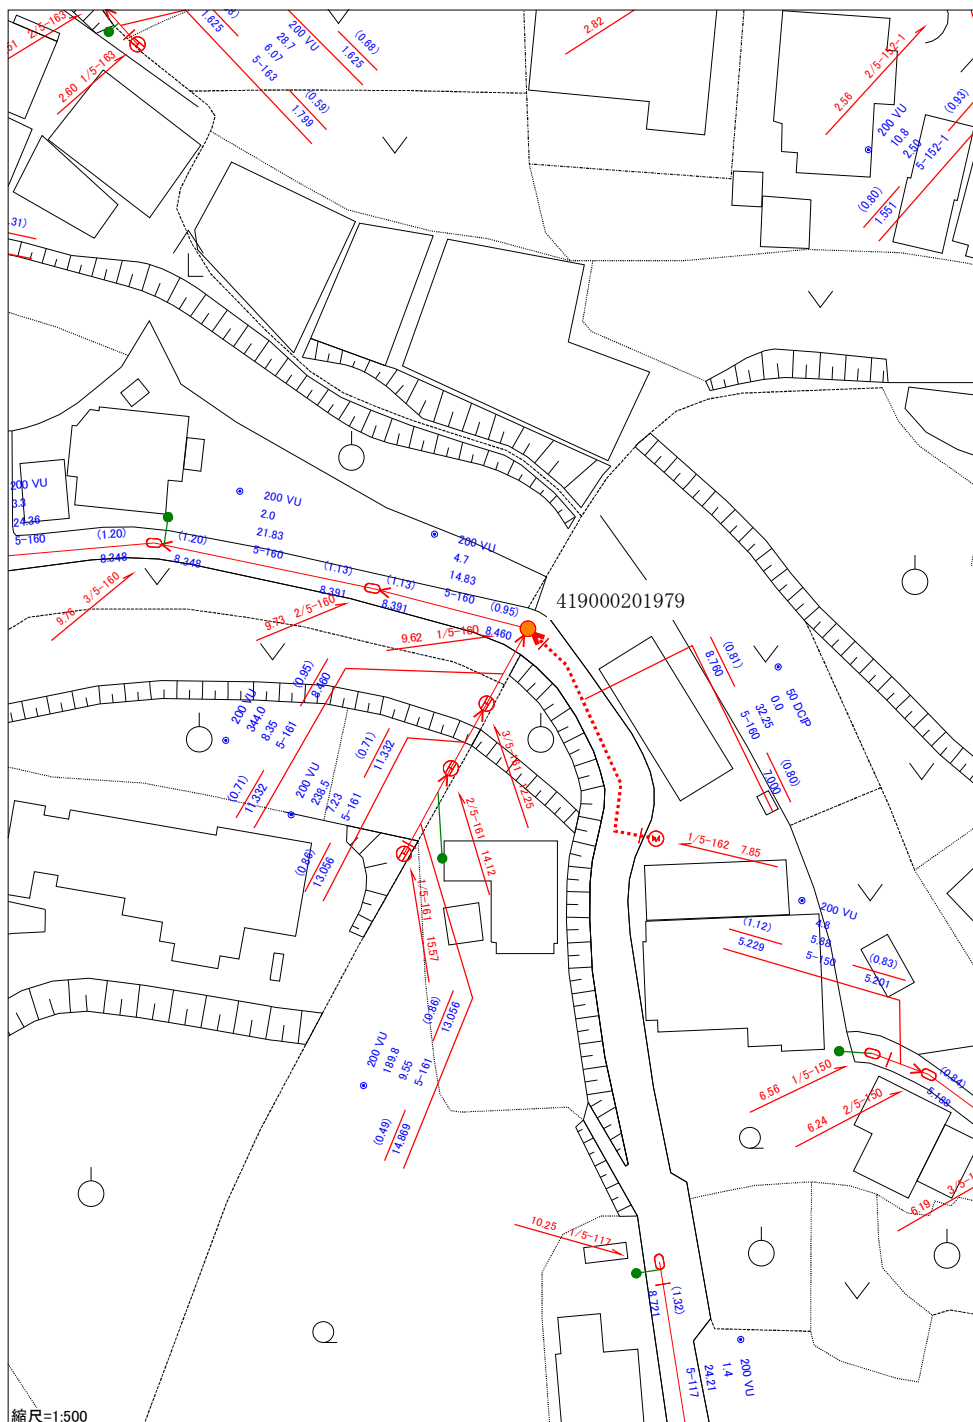


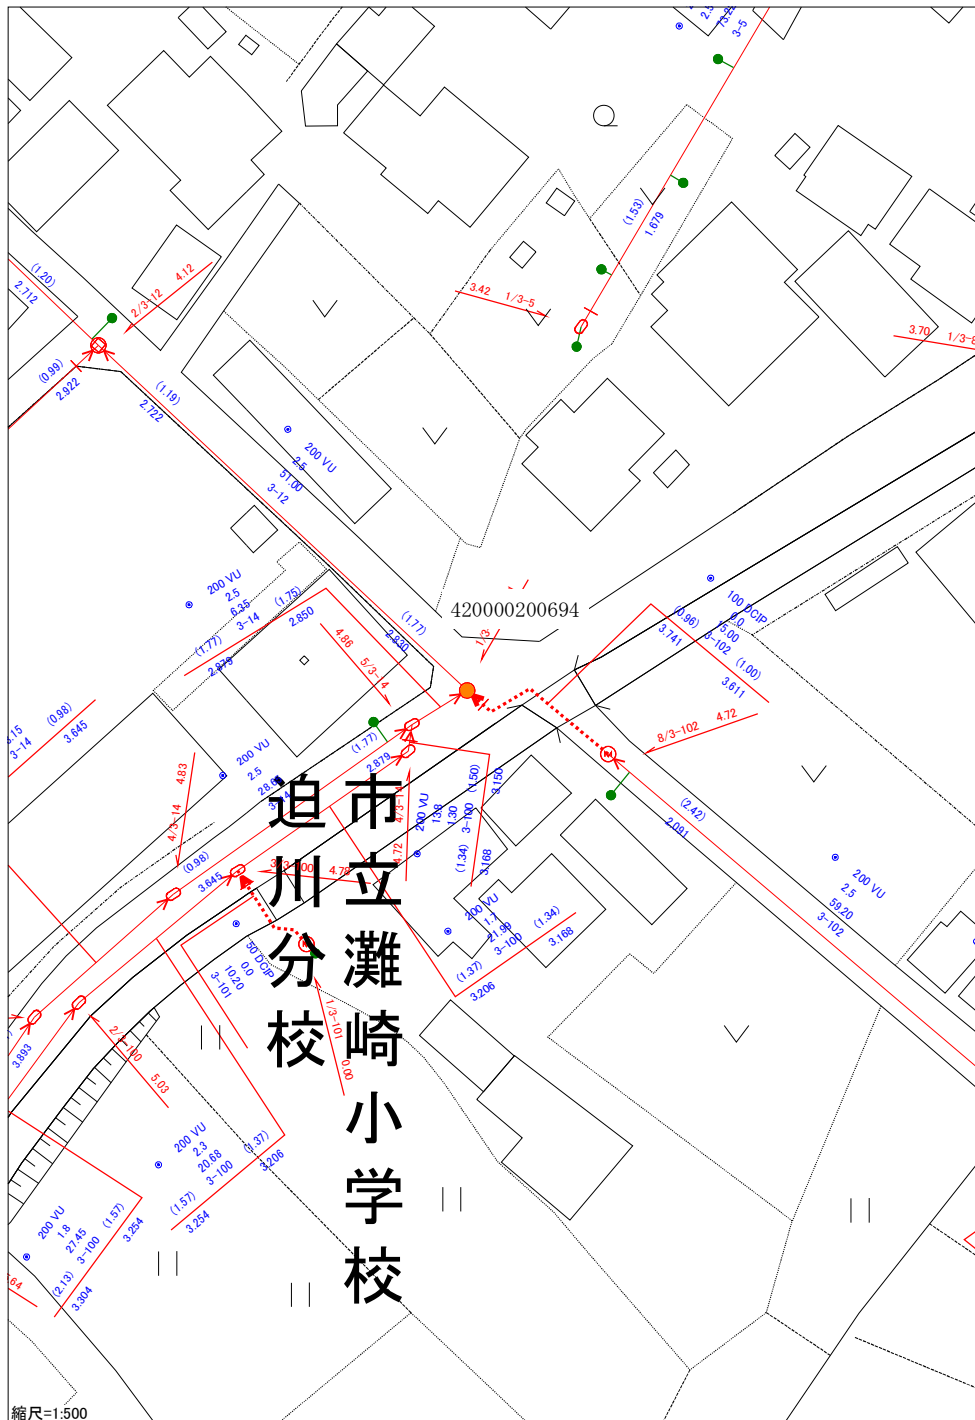

市立
桃丘幼稚園

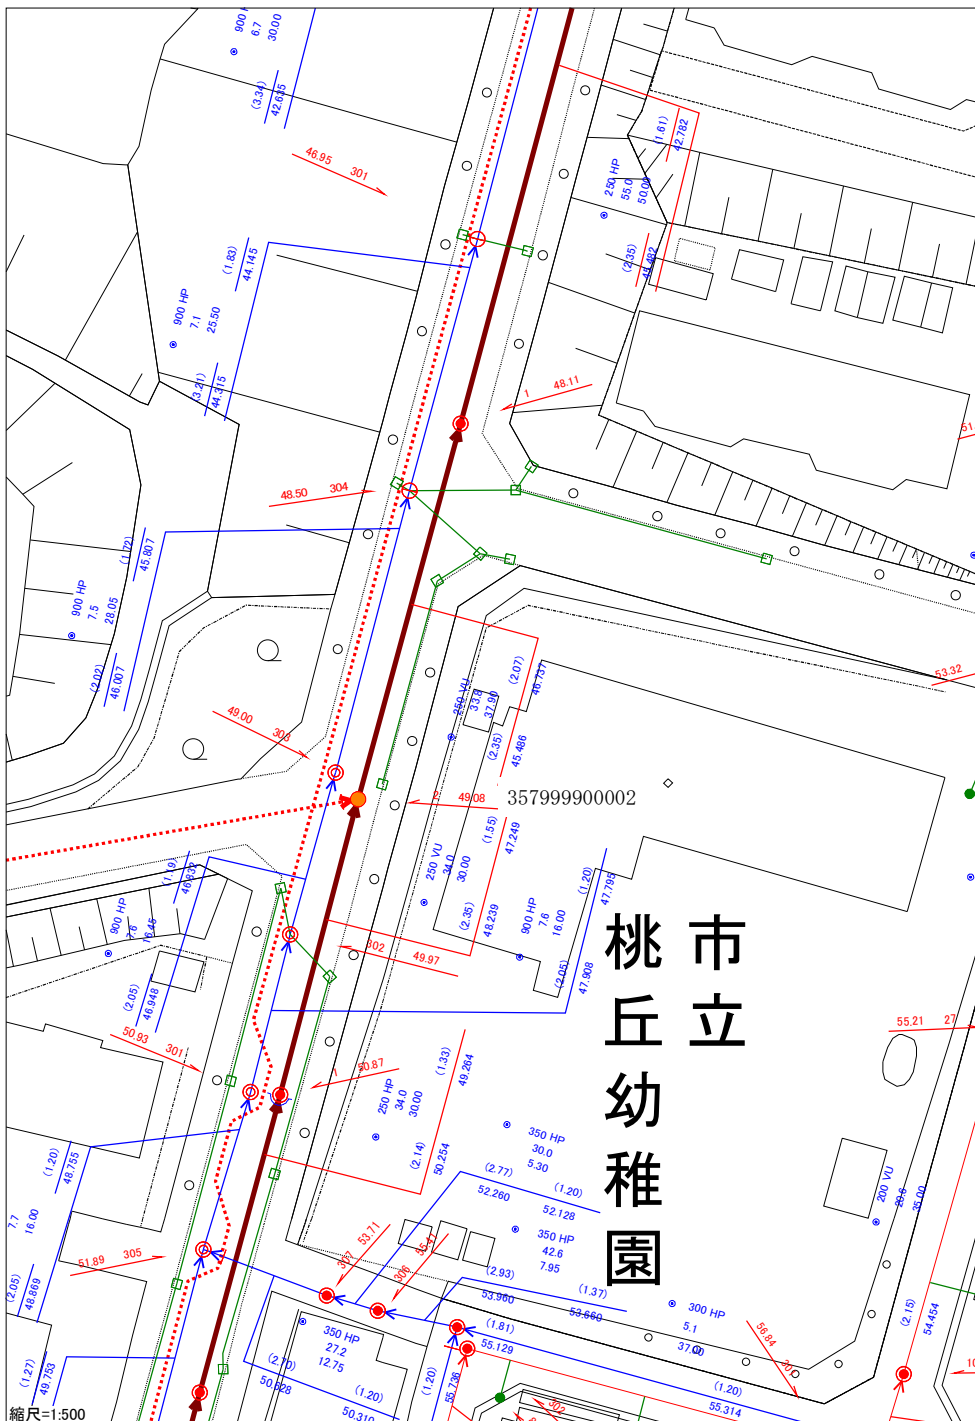

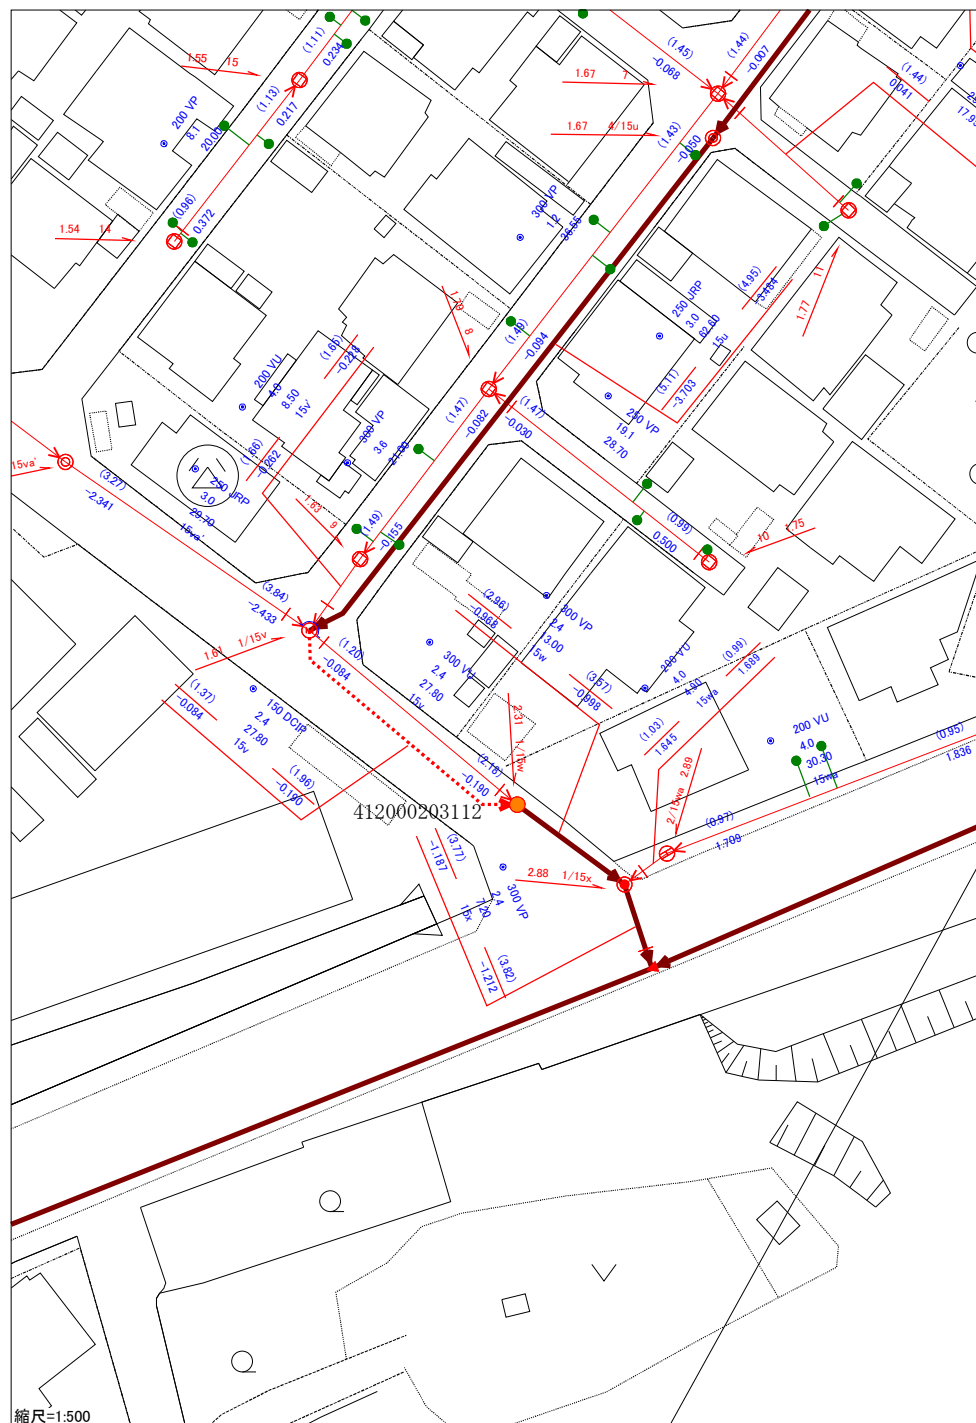

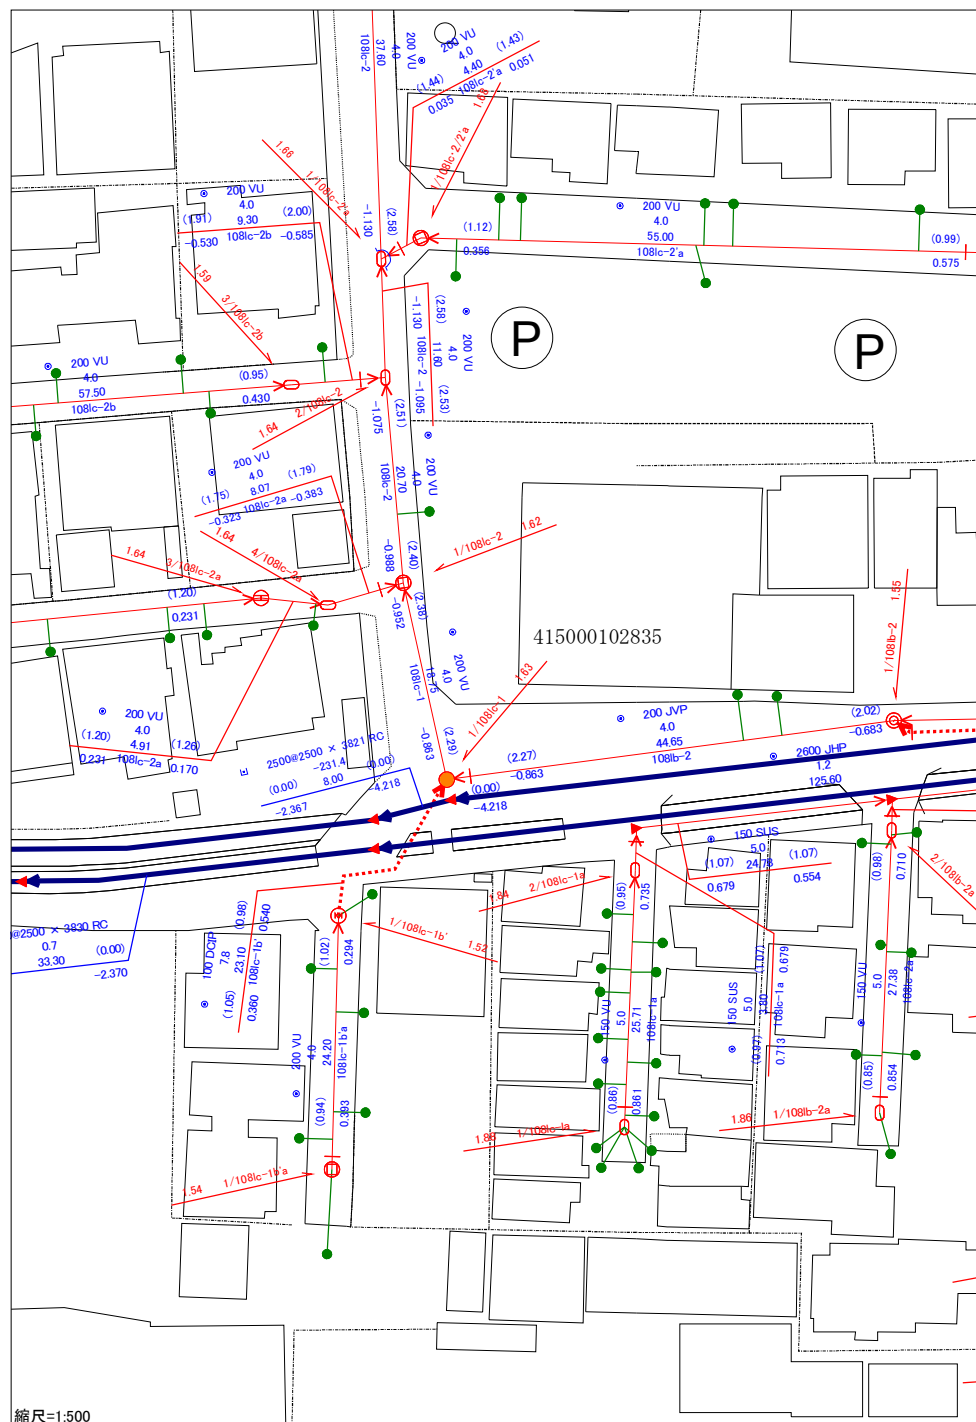

縮尺=1:500

