


岡山県南広域都市計画事業岡山市今土地区画整理事業換地図


西長瀬

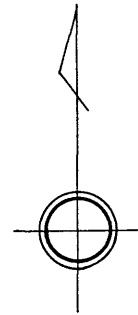

K.398-K.399	337-39-31	0.965
K.397-K.398	327-39-34	1.178
K.396-K.397	318-40-16	2.827
K.395-K.396	322-22-42	2.043
K.394-K.395	331-52-2	1.847
K.393-K.394	353-3-49	1.582
K.392-K.393	14-50-53	2.568
K.391-K.392	33-51-59	1.893
K.390-K.391	45-40-27	1.923
K.389-K.390	60-15-18	2.016

35-10~35-11	323-6-14	4.384
35-9~35-10	331-24-39	3.444
35-8~35-9	352-52-43	3.896
35-7~35-8	15-30-27	4.780
35-6~35-7	33-53-4	3.840
35-5~35-6	52-25-34	1.986

175-101	89-41-1	3.441
1077	0-24-57	15.100
1078	270-13-24	21.402

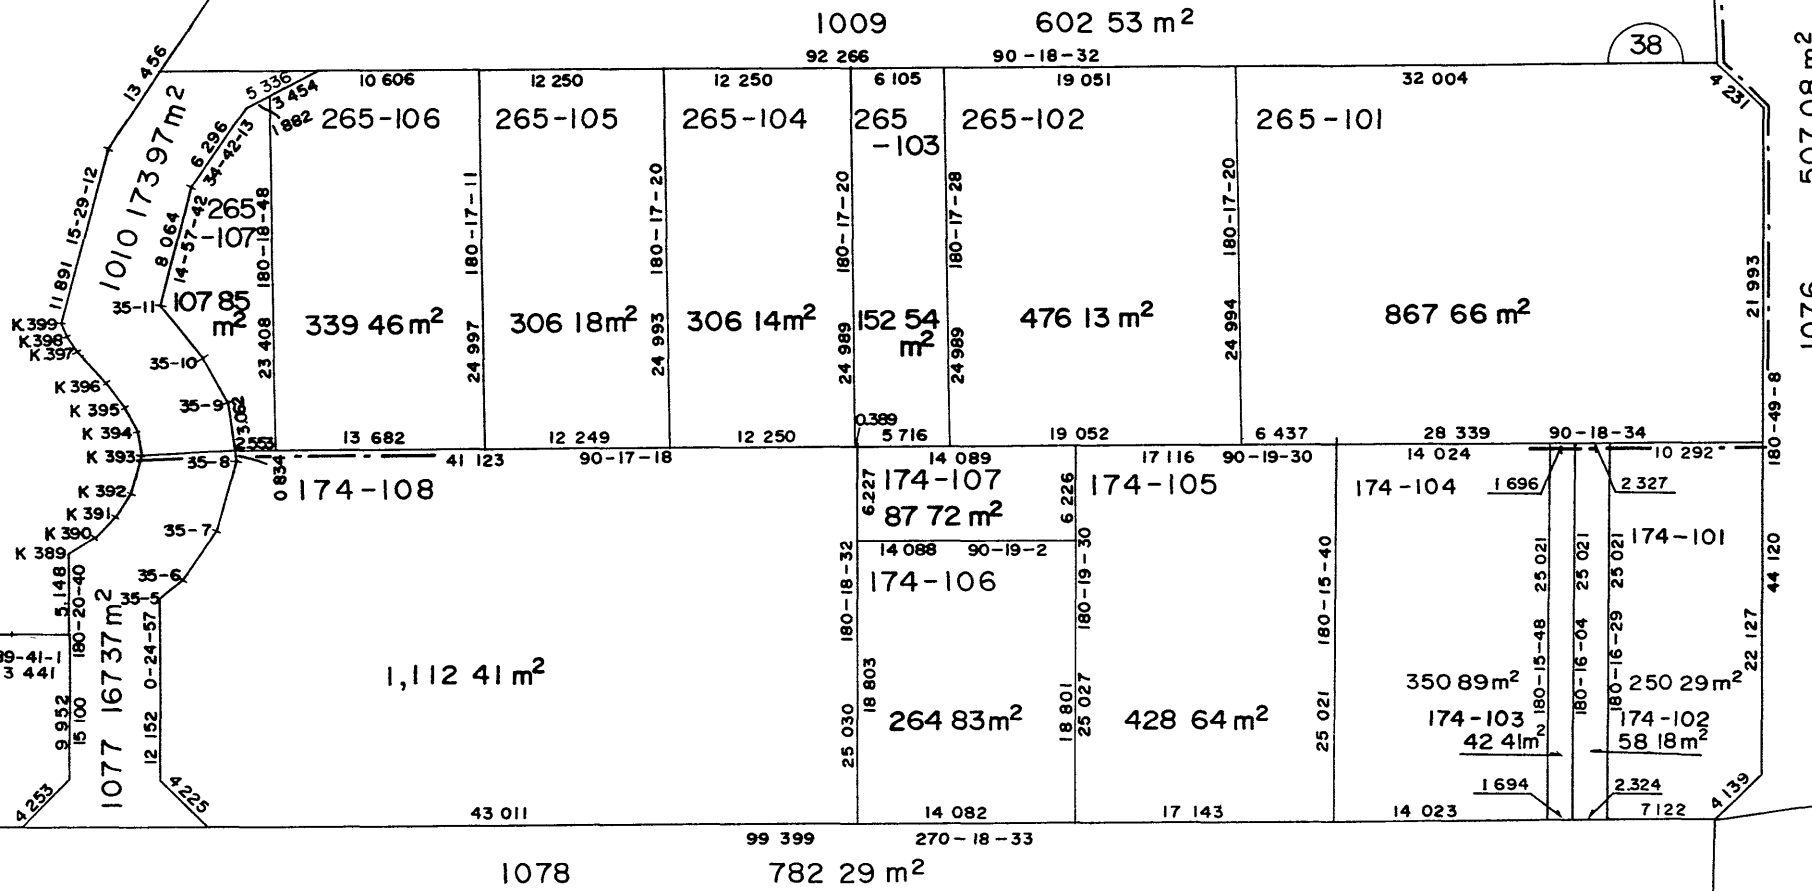

田中

