


15街区

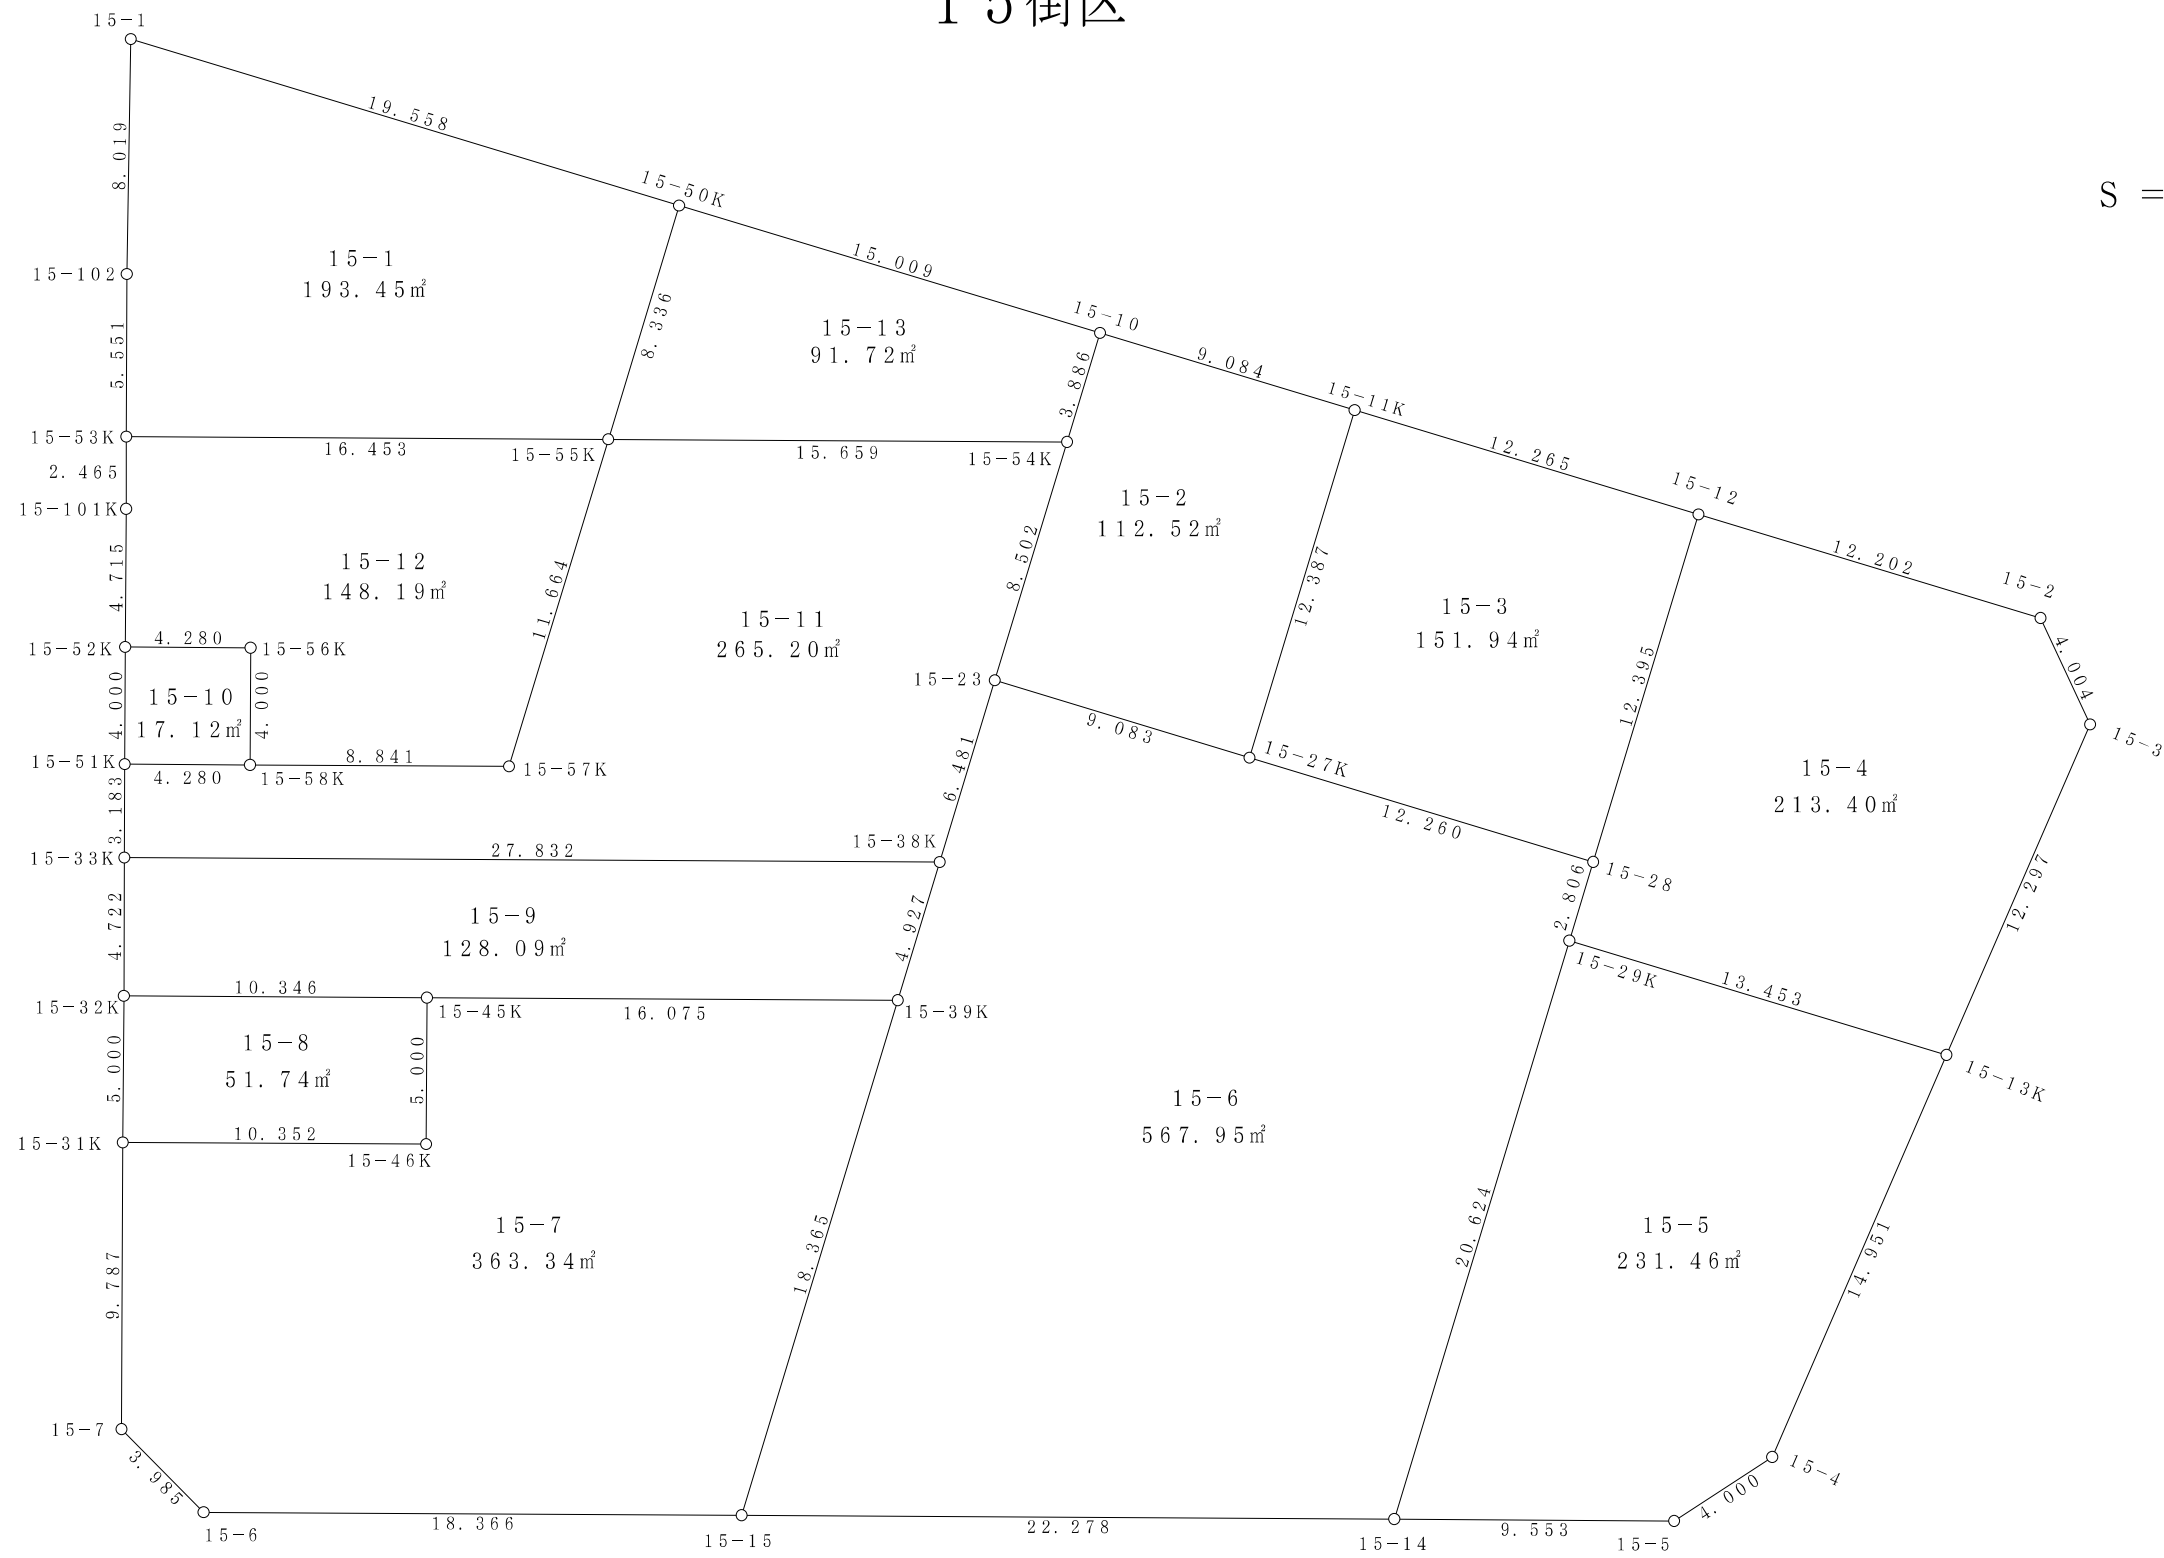

S = 1 / 250



面積 (座標法) 計算書

地番 = 15-1

測点名	[1] X(i)	[2] X(i+1)-X(i-1)	[3] Y(i)	[4] Y(i+1)-Y(i-1)	[2]*[3]	[1]*[4]	方向角	夾角	距離
15-1	-149212.775	3.480	-38578.355	18.675	-134252.675400	-2786548.573125	103-23-43	285-54-15	19.558
15-50K	-149217.306	-12.641	-38559.329	17.099	487428.477889	-2551466.715294	193-21-58	269-58-15	8.336
15-55K	-149225.416	-9.022	-38561.256	-18.355	347899.651632	2739032.510680	266-49-21	253-27-23	16.453
15-53K	-149226.328	4.630	-38577.684	-16.748	-178614.676920	2499242.541344	356-41-43	269-52-22	5.551
15-102	-149220.786	13.553	-38578.004	-0.671	-522847.688212	100127.147406	357-29-28	180-47-45	8.019
合計				倍面積 面積	-386.911011 193.45	386.911011 193.45			57.917

面積 (座標法) 計算書

地番 = 15-2

測点名	[1] X(i)	[2] X(i+1)-X(i-1)	[3] Y(i)	[4] Y(i+1)-Y(i-1)	[2]*[3]	[1]*[4]	方向角	夾角	距離
15-27K	-149234.922	-9.952	-38538.746	-11.696	383537.600192	1745451.647712	283-22-26	270-01-47	9.083
15-23	-149232.821	10.374	-38547.583	-6.875	-399892.626042	1025975.644375	13-20-30	269-58-04	8.502
15-54K	-149224.548	12.054	-38545.621	2.859	-464628.915534	-426632.982732	13-20-46	180-00-16	3.886
15-10	-149220.767	1.679	-38544.724	9.734	-64716.591596	-1452514.945978	103-22-48	270-02-02	9.084
15-11K	-149222.869	-14.155	-38535.887	5.978	545475.480485	-892054.310882	193-20-39	269-57-51	12.387
合計				倍面積 面積	-225.052495 112.52	225.052495 112.52			42.942

面積 (座標法) 計算書

地番 = 15-3

測点名	[1] X(i)	[2] X(i+1)-X(i-1)	[3] Y(i)	[4] Y(i+1)-Y(i-1)	[2]*[3]	[1]*[4]	方向角	夾角	距離
15-11K	-149222.869	9.223	-38535.887	14.793	-355416.485801	-2207453.901117	103-20-26	269-59-47	12.265
15-12	-149225.699	-14.889	-38523.953	9.068	573583.136217	-1353178.638532	193-22-09	270-01-43	12.395
15-28	-149237.758	-9.223	-38526.819	-14.793	355332.851637	2207674.154094	283-22-31	270-00-22	12.260
15-27K	-149234.922	14.889	-38538.746	-9.068	-573803.389194	1353262.272696	13-20-39	269-58-08	12.387
合計				倍面積 面積	-303.887141 151.94	303.887141 151.94			49.307

面積 (座標法) 計算書

地番 = 15-4

測点名	[1] X(i)	[2] X(i+1)-X(i-1)	[3] Y(i)	[4] Y(i+1)-Y(i-1)	[2]*[3]	[1]*[4]	方向角	夾角	距離
15-29K	-149240.488	5.838	-38527.466	-12.442	-224923.346508	1856850.151696	13-19-58	269-58-31	2.806
15-28	-149237.758	14.789	-38526.819	3.513	-569773.126191	-524272.243854	13-22-09	180-02-11	12.395
15-12	-149225.699	9.240	-38523.953	14.738	-355961.325720	-2199288.351862	103-21-27	269-59-18	12.202
15-2	-149228.518	-6.340	-38512.081	13.778	244166.593540	-2056070.521004	151-34-20	228-12-53	4.004
15-3	-149232.039	-15.078	-38510.175	-2.296	580656.418650	342636.761544	199-58-51	228-24-31	12.297
15-13K	-149243.596	-8.449	-38514.377	-17.291	325407.971273	2580571.018436	283-21-27	263-22-36	13.453
合計				倍面積 面積	-426.814956 213.40	426.814956 213.40			57.157

面積 (座標法) 計算書

地番 = 15-5

測点名	[1] X(i)	[2] X(i+1)-X(i-1)	[3] Y(i)	[4] Y(i+1)-Y(i-1)	[2]*[3]	[1]*[4]	方向角	夾角	距離
15-13K	-149243.596	-17.163	-38514.377	7.990	661022.252451	-1192456.332040	199-56-25	276-34-58	14.951
15-4	-149257.651	-16.439	-38519.476	-8.311	633221.665964	1240480.337461	233-25-00	213-28-35	4.000
15-5	-149260.035	-2.904	-38522.688	-12.751	111869.885952	1903214.706285	266-52-47	213-27-47	9.553
15-14	-149260.555	19.547	-38532.227	-4.778	-753189.441169	713166.931790	13-20-49	286-28-02	20.624
15-29K	-149240.488	16.959	-38527.466	17.850	-653387.295894	-2663942.710800	103-21-27	270-00-38	13.453
合計				倍面積 面積	-462.932696 231.46	462.932696 231.46			62.581

面積 (座標法) 計算書

地番 = 15-6

測点名	[1] X(i)	[2] X(i+1)-X(i-1)	[3] Y(i)	[4] Y(i+1)-Y(i-1)	[2]*[3]	[1]*[4]	方向角	夾角	距離
15-23	-149232.821	4.204	-38547.583	10.337	-162054.038932	-1542619.670677	103-22-26	269-59-30	9.083
15-27K	-149234.922	-4.937	-38538.746	20.764	190265.789002	-3098713.920408	103-22-31	180-00-05	12.260
15-28	-149237.758	-5.566	-38526.819	11.280	214440.274554	-1683401.910240	193-19-58	269-57-27	2.806
15-29K	-149240.488	-22.797	-38527.466	-5.408	878310.642402	807092.559104	193-20-49	180-00-51	20.624
15-14	-149260.555	-21.298	-38532.227	-27.005	820659.370646	4030781.287775	266-49-57	253-29-08	22.278
15-15	-149261.786	16.636	-38554.471	-17.996	-641392.179556	2686115.100856	13-22-27	286-32-30	18.365
15-39K	-149243.919	22.660	-38550.223	5.388	-873548.053180	-804126.235572	13-22-45	180-00-18	4.927
15-38K	-149239.126	11.098	-38549.083	2.640	-427817.723134	-393991.292640	13-22-56	180-00-11	6.481
合計				倍面積 面積	-1135.918198 567.95	1135.918198 567.95			96.824

面積 (座標法) 計算書

地番 = 15-7

測点名	[1] X(i)	[2] X(i+1)-X(i-1)	[3] Y(i)	[4] Y(i+1)-Y(i-1)	[2]*[3]	[1]*[4]	方向角	夾角	距離
15-45K	-149244.810	5.883	-38566.273	15.771	-226885.384059	-2353739.898510	86-49-21	270-01-17	16.075
15-39K	-149243.919	-16.976	-38550.223	11.802	654428.585648	-1761376.732038	193-22-27	286-33-06	18.365
15-15	-149261.786	-18.885	-38554.471	-22.586	728101.184835	3371226.698596	266-49-21	253-26-54	18.366
15-6	-149262.804	1.639	-38572.809	-21.308	-63220.833951	3180491.827632	311-48-58	224-59-37	3.985
15-7	-149260.147	12.428	-38575.779	-3.521	-479419.781412	525544.977587	356-46-21	224-57-23	9.787
15-31K	-149250.376	10.345	-38576.330	9.785	-399072.133850	-1460414.929160	86-49-17	270-02-56	10.352
15-46K	-149249.802	5.566	-38565.994	10.057	-214658.322604	-1501005.258714	356-48-04	89-58-47	5.000
合計				倍面積 面積	-726.685393 363.34	726.685393 363.34			81.930

面積 (座標法) 計算書

地番 = 15-8

測点名	[1] X(i)	[2] X(i+1)-X(i-1)	[3] Y(i)	[4] Y(i+1)-Y(i-1)	[2]*[3]	[1]*[4]	方向角	夾角	距離
15-46K	-149249.802	-5.566	-38565.994	-10.057	214658.322604	1501005.258714	266-49-17	270-01-13	10.352
15-31K	-149250.376	4.419	-38576.330	-10.609	-170468.802270	1583397.238984	356-52-13	270-02-56	5.000
15-32K	-149245.383	5.566	-38576.603	10.057	-214717.372298	-1500960.816831	86-49-30	269-57-17	10.346
15-45K	-149244.810	-4.419	-38566.273	10.609	170424.360387	-1583338.189290	176-48-04	269-58-34	5.000
合計				倍面積 面積	-103.491577 51.74	103.491577 51.74			30.698

面積 (座標法) 計算書

地番 = 15-9

測点名	[1] X(i)	[2] X(i+1)-X(i-1)	[3] Y(i)	[4] Y(i+1)-Y(i-1)	[2]*[3]	[1]*[4]	方向角	夾角	距離
15-38K	-149239.126	-3.250	-38549.083	26.649	125284.519750	-3977073.468774	193-22-45	286-33-26	4.927
15-39K	-149243.919	-5.684	-38550.223	-17.190	219119.467532	2565502.967610	266-49-21	253-26-36	16.075
15-45K	-149244.810	-1.464	-38566.273	-26.380	56461.023672	3937078.087800	266-49-30	180-00-09	10.346
15-32K	-149245.383	4.141	-38576.603	-10.599	-159745.713023	1581851.814417	356-44-02	269-54-32	4.722
15-33K	-149240.669	6.257	-38576.872	27.520	-241375.488104	-4107103.210880	86-49-19	270-05-17	27.832
合計				倍面積 面積	-256.190173 128.09	256.190173 128.09			63.902

面積 (座標法) 計算書

地番 = 15-10

測点名	[1] X(i)	[2] X(i+1)-X(i-1)	[3] Y(i)	[4] Y(i+1)-Y(i-1)	[2]*[3]	[1]*[4]	方向角	夾角	距離
15-58K	-149237.254	-4.231	-38572.780	-4.046	163201.432180	603813.929684	266-49-31	270-04-42	4.280
15-51K	-149237.491	3.757	-38577.053	-4.500	-144933.988121	671568.709500	356-44-49	269-55-18	4.000
15-52K	-149233.497	4.231	-38577.280	4.046	-163220.471680	-603798.728862	86-49-31	270-04-42	4.280
15-56K	-149233.260	-3.757	-38573.007	4.500	144918.787299	-671549.670000	176-44-49	269-55-18	4.000
合計				倍面積 面積	-34.240322 17.12	34.240322 17.12			16.560

面積 (座標法) 計算書

地番 = 15-11

測点名	[1] X(i)	[2] X(i+1)-X(i-1)	[3] Y(i)	[4] Y(i+1)-Y(i-1)	[2]*[3]	[1]*[4]	方向角	夾角	距離
15-55K	-149225.416	12.216	-38561.256	18.332	-471064.303296	-2735600.326112	86-49-21	253-27-12	15.659
15-54K	-149224.548	-7.405	-38545.621	13.673	285430.323505	-2040347.244804	193-20-30	286-31-09	8.502
15-23	-149232.821	-14.578	-38547.583	-3.462	561946.664974	516644.026302	193-22-56	180-02-26	6.481
15-38K	-149239.126	-7.848	-38549.083	-29.289	302533.203384	4371064.761414	266-49-19	253-26-23	27.832
15-33K	-149240.669	1.635	-38576.872	-27.970	-63073.185720	4174261.511930	356-44-25	269-55-06	3.183
15-51K	-149237.491	3.415	-38577.053	4.092	-131740.635995	-610679.813172	86-49-31	270-05-06	4.280
15-58K	-149237.254	0.727	-38572.780	13.100	-28042.411060	-1955008.027400	86-49-22	179-59-51	8.841
15-57K	-149236.764	11.838	-38563.953	11.524	-456520.075614	-1719804.468336	13-22-09	106-32-47	11.664
合計				倍面積 面積	-530.419822 265.20	530.419822 265.20			86.442

面積 (座標法) 計算書

地番 = 15-12

測点名	[1] X(i)	[2] X(i+1)-X(i-1)	[3] Y(i)	[4] Y(i+1)-Y(i-1)	[2]*[3]	[1]*[4]	方向角	夾角	距離
15-53K	-149226.328	3.373	-38577.684	16.282	-130122.528132	-2429703.072496	86-49-21	270-13-03	16.453
15-55K	-149225.416	-10.436	-38561.256	13.731	402425.267616	-2049014.187096	193-22-09	286-32-48	11.664
15-57K	-149236.764	-11.838	-38563.953	-11.524	456520.075614	1719804.468336	266-49-22	253-27-13	8.841
15-58K	-149237.254	3.504	-38572.780	-9.054	-135159.021120	1351194.097716	356-44-49	269-55-27	4.000
15-56K	-149233.260	3.757	-38573.007	-4.500	-144918.787299	671549.670000	266-49-31	90-04-42	4.280
15-52K	-149233.497	4.471	-38577.280	-4.531	-172479.018880	676176.974907	356-51-48	270-02-17	4.715
15-101K	-149228.789	7.169	-38577.538	-0.404	-276562.369922	60288.430756	356-36-18	179-44-30	2.465
合計				倍面積 面積	-296.382123 148.19	296.382123 148.19			52.418

面積 (座標法) 計算書

地番 = 15-13

測点名	[1] X(i)	[2] X(i+1)-X(i-1)	[3] Y(i)	[4] Y(i+1)-Y(i-1)	[2]*[3]	[1]*[4]	方向角	夾角	距離
15-50K	-149217.306	4.649	-38559.329	16.532	-179262.320521	-2466860.502792	103-19-54	269-57-56	15.009
15-10	-149220.767	-7.242	-38544.724	13.708	279140.891208	-2045518.274036	193-20-46	270-00-52	3.886
15-54K	-149224.548	-4.649	-38545.621	-16.532	179198.592029	2466980.227536	266-49-21	253-28-35	15.659
15-55K	-149225.416	7.242	-38561.256	-13.708	-279260.615952	2045582.002528	13-21-58	286-32-37	8.336
合計				倍面積 面積	-183.453236 91.72	183.453236 91.72			42.890