


画地略図

街区番号

10-35



備考

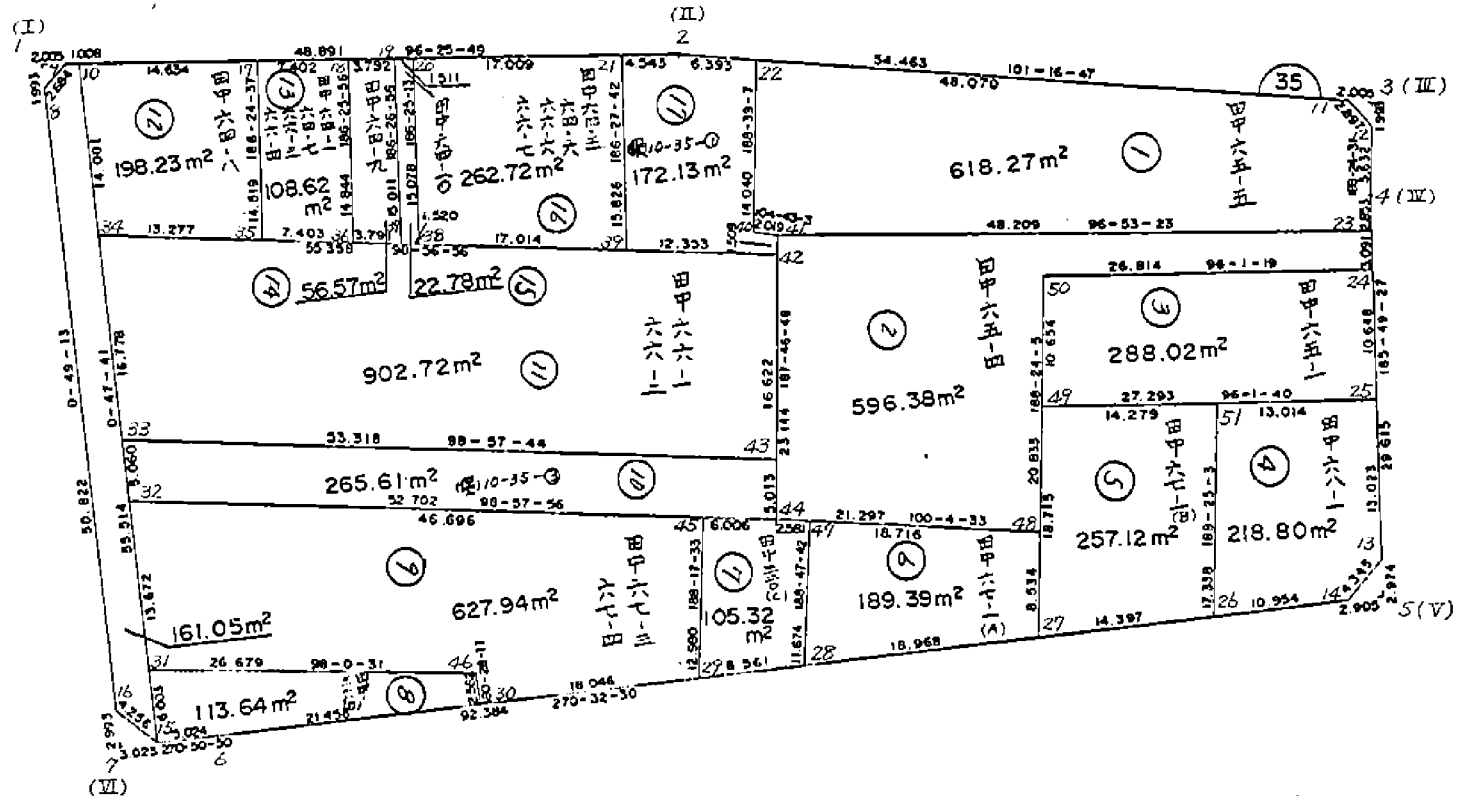

記入者

点検者



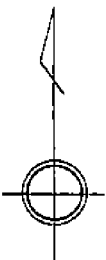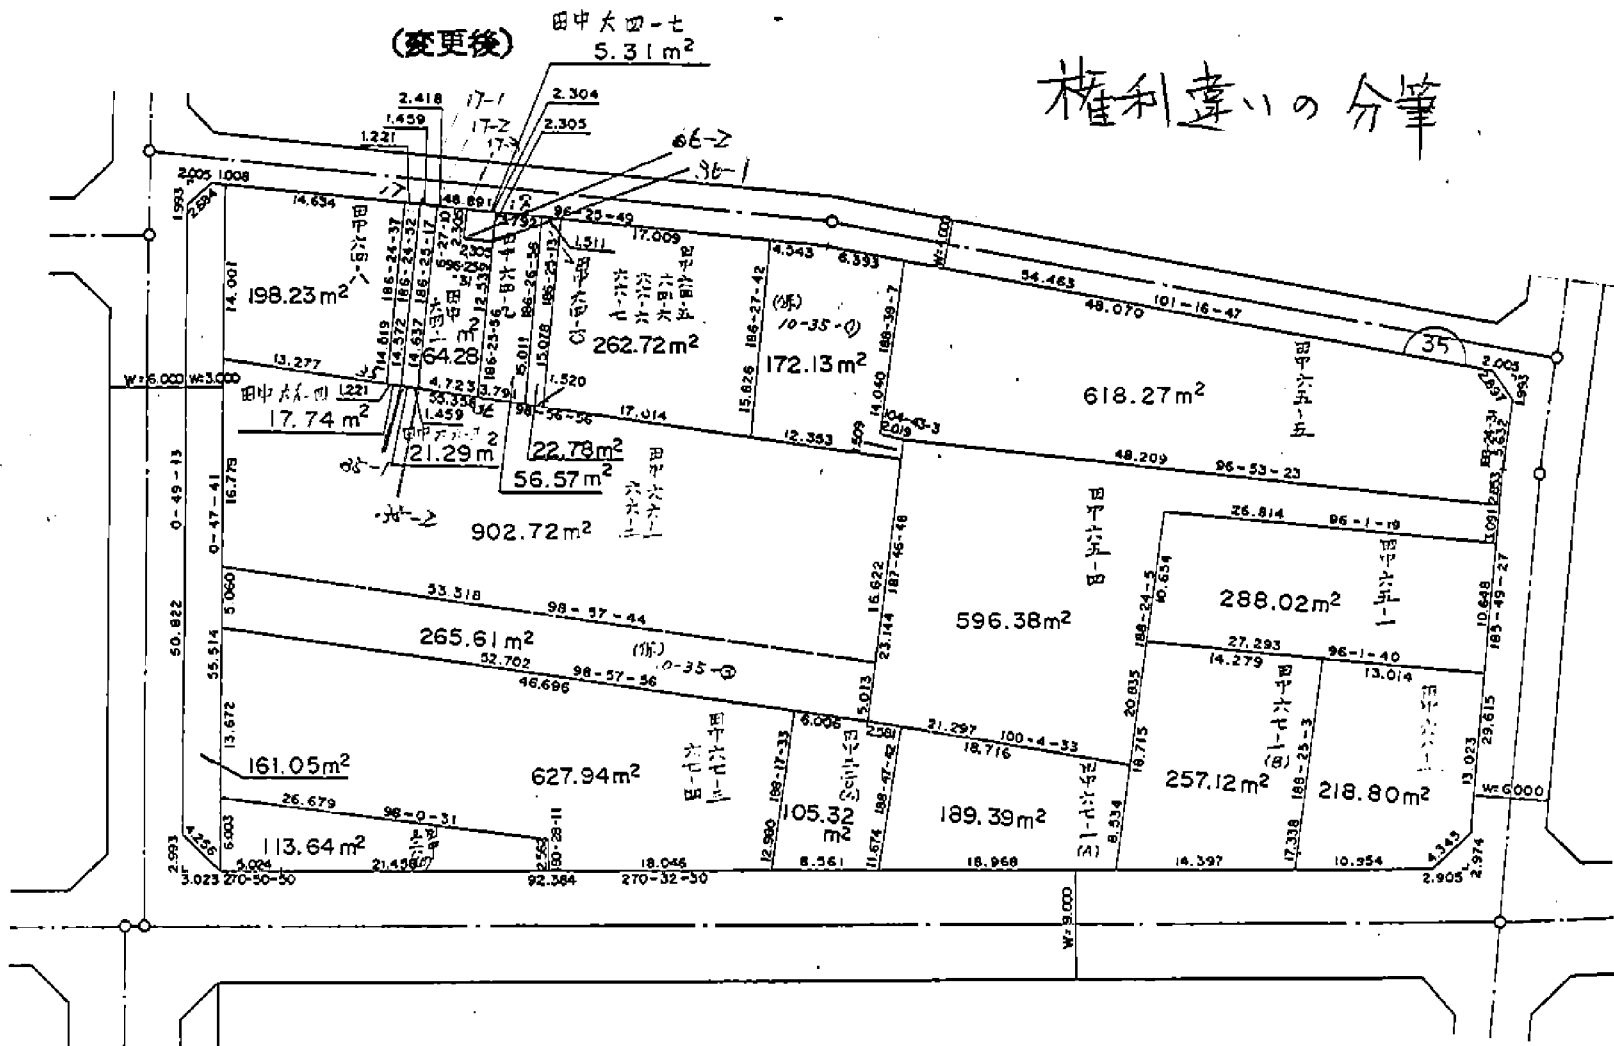

35
10工区

S = 1 : 500

面積計算書

点	①	②	③	④	② × ③	① × ④
	X	$X_{n-1} - X_{n+1}$	Y	$Y_{n-1} - Y_{n+1}$		
35-18	-150501.605	-14.326	-41551.882	-5.431	595272.261532	817374.216755
35-19	-150502.030	15.341	-41548.114	-2.082	-637389.616874	313345.226460
35-37	-150516.946	14.326	-41549.800	5.431	-595242.434800	-817457.533726
35-36	-150516.356	-15.341	-41553.545	2.082	637472.933845	-313375.053192
TOTAL					113.143703	113.143703
				マビキ	56.571851	

工区 0

ブロック 35

計算者


齋藤

精算者

備考

田中 64-9

面積計算書		工 区	10	ブ ロ ック	35	計 算 者	齋藤	精 算 者	備 考	全体
点	①	②	③	④	② × ③	① × ④				
	X	$X_{n-1} - X_{n+1}$	Y	$Y_{n-1} - Y_{n+1}$						
35-8	-150500.791	-52.584	-41576.801	-2.748	2186274.503784	413576.173668				
35-9	-150499.024	3.821	-41574.781	-51.605	-158857.238201	7766502.133520				
35-2 (Ⅱ)	-150504.612	16.241	-41525.196	-102.996	-674410.708236	15501373.017552				
35-11	-150515.265	13.017	-41471.785	-55.086	-539838.225345	8291283.887790				
35-12	-150517.629	7.935	-41470.110	-0.851	-329065.322850	128090.502279				
35-4 (Ⅳ)	-150523.200	35.033	-41470.934	3.829	-1452851.230822	-576353.332800				
35-13	-150552.662	32.394	-41473.939	6.212	-1343506.779966	-935233.136344				
35-14	-150555.594	2.058	-41477.146	95.587	-85359.966468	-14391157.563678				
35-6	-150554.720	-0.948	-41569.526	97.403	39407.910648	-14664481.392160				
35-15	-150554.646	-3.112	-41574.549	8.003	129379.996488	-1204888.831938				
35-16	-150551.608	-53.855	-41577.529	2.252	2239157.824295	-339042.221216				
TOTAL					10330.763327	10330.763327				
				メロキ	5165.381664					

面積計算書		工 区	10	ブ ロック	35	計 算 者		精 算 者		備 考	田中 65-5
点	①	②	③	④	② × ③	① × ④					
	X	$X_{n-1} - X_{n+1}$	Y	$Y_{n-1} - Y_{n+1}$							
35-22	-150505.862	-4.477	-41518.926	-49.253	185880.231702	7412865.221086					
35-11	-150515.265	11.767	-41471.785	-46.816	-487998.494095	7347553.176240					
35-12	-150517.629	7.935	-41470.110	-0.851	-329065.322850	128090.502279					
35-4 (Ⅳ)	-150523.200	8.409	-41470.934	1.114	-348729.084006	-167682.844800					
35-23	-150526.038	-2.945	-41471.224	48.151	122132.754680	-7247979.255738					
35-41	-150520.255	-6.296	-41519.085	49.814	261404.159160	-7498015.982570					
35-40	-150519.742	-14.393	-41521.038	-0.159	597612.299934	23932.638978					
TOTAL					1236.544525	1236.544525					
				メロキ	618.272262						

面積計算書

点	①	②	③	④	② × ③	① × ④
	X	$X_{n-1} - X_{n+1}$	Y	$Y_{n-1} - Y_{n+1}$		
35-50	-150526.300	-7.727	-41498.204	-28.223	320656.622308	4248303.764900
35-24	-150529.113	13.406	-41471.538	-25.585	-555967.438428	3851287.356105
35-25	-150539.706	7.727	-41472.619	28.223	-320458.927013	-4248682.122438
35-49	-150536.840	-13.406	-41499.761	25.585	556345.795966	-3851435.051400
TOTAL					576.052833	576.052833
				メヒキ	288.026416	

工区 10

ブロック 35

計算者



精算者

備考

田中 65-1

面積計算書

点	①	②	③	④	② × ③	① × ④
	X	$X_{n-1} - X_{n+1}$	Y	$Y_{n-1} - Y_{n+1}$		
35-45	-150542.250	-11.908	-41528.151	-7.805	494517.222108	1174982.261250
35-44	-150543.186	1.388	-41522.218	-8.474	-57632.838584	1275702.958164
35-47	-150543.638	11.989	-41519.677	-0.756	-497779.407553	113810.990328
35-28	-150555.175	11.456	-41521.462	10.346	-475669.868672	-1557643.840550
35-29	-150555.094	-12.925	-41530.023	6.689	536775.547275	-1007063.023766
TOTAL					210.654574	210.654574
				メロキ	105.327287	

工区 0

ブロック 35

計算者

齋藤

精算者

備考

田中 320(c)

面積計算書

点	①	②	③	④	② × ③	① × ④
	X	$X_{n-1} - X_{n+1}$	Y	$Y_{n-1} - Y_{n+1}$		
35-32	-150534.973	-6.394	-41574.276	-46.315	265825.920744	6972027.274495
35-45	-150542.250	20.121	-41528.151	-44.253	-835587.926271	6661946.189250
35-29	-150555.094	12.673	-41530.023	19.917	-526309.981479	-2998605.807198
35-30	-150554.923	-2.733	-41548.068	18.024	113550.869844	-2713601.932152
35-46	-150552.361	-6.279	-41548.047	26.398	260880.187113	-3974281.225678
35-31	-150548.644	-17.388	-41574.466	26.229	722896.814808	-3948740.383476
TOTAL					1255.884759	1255.884759
				メヅキ	627.942379	

工区 0

ブロック 35

計算者



精算者

備考

田中 67-3
67-4

面積計算書

点	①	②	③	④	② × ③	① × ④
	X	$X_{n-1} - X_{n+1}$	Y	$Y_{n-1} - Y_{n+1}$		
35-33	-150529.913	3.246	-41574.206	-52.737	-134949.872676	7938496.021881
35-43	-150538.219	13.273	-41521.539	-51.988	-551115.387147	7826180.929372
35-44	-150543.186	-3.246	-41522.218	52.737	134781.119628	-7939196.000082
35-32	-150534.973	-13.273	-41574.276	51.988	551815.365348	-7826012.176324
TOTAL					531.225153	531.225153
				メロキ	265.612577	

工区 0

ブロック 35

計算者

齋藤

精算者

備考

(保) 10-35-3

面積計算書

点	①	②	③	④	② × ③	① × ④
	X	$X_{n-1} - X_{n+1}$	Y	$Y_{n-1} - Y_{n+1}$		
35-34	-150513.137	-8.163	-41573.973	-54.917	339368.341599	8265729.944629
35-42	-150521.750	25.082	-41519.289	-52.434	-1041386.806698	7892457.439500
35-43	-150538.219	8.163	-41521.539	54.917	-338940.322857	-8267107.372823
35-33	-150529.913	-25.082	-41574.206	52.434	1042764.234892	-7892885.458242
TOTAL					1805.446936	1805.446936
				マセキ	902.723468	

工区 10

ブロック 35

計算者

藤 倫

精算者

備考

田中 66-1
66-2

面積計算書

点	①	②	③	④	② × ③	① × ④
	X	$X_{n-1} - X_{n+1}$	Y	$Y_{n-1} - Y_{n+1}$		
35-10	-150499.137	-12.361	-41573.779	-14.736	513893.482219	2217755.282832
35-17	-150500.776	16.067	-41559.237	-12.921	-667732.260879	1944620.526696
35-35	-150515.204	12.361	-41560.858	14.736	-513733.765738	-2217992.046144
35-34	-150513.137	-16.067	-41573.973	12.921	667969.024191	-1944780.243177
TOTAL					396.479793	396.479793
				メソキ	198.239896	

工区 0

ブロック 35

計算者




 
精算者

備考

田中 64-8

面積計算書		工区	ブロック	計算者	精算者	備考
		10	35	齋藤		(保) 10-35-1
点	①	②	③	④	② × ③	① × ④
	X	$X_{n-1} - X_{n+1}$	Y	$Y_{n-1} - Y_{n+1}$		
35-21	-150504.104	-15.217	-41529.711	-6.296	631957.612287	947573.838784
35-2 (Ⅱ)	-150504.612	1.758	-41525.196	-10.785	-73001.294568	1623192.240420
35-22	-150505.862	15.130	-41518.926	-4.158	-628181.350380	625803.374196
35-40	-150519.742	14.393	-41521.038	0.159	-597612.299934	-23932.638978
35-41	-150520.255	2.008	-41519.085	-1.749	-83370.322680	263259.925995
35-42	-150521.750	-0.426	-41519.289	12.407	17687.217114	-1867523.352250
35-39	-150519.829	-17.646	-41531.492	10.422	732864.707332	-1568717.657838
TOTAL					344.269671	344.269671
				マンセキ	172.134836	

地番	地番	限切	地積	摘要
1	田中 65-5	✓	618.27	
2	田中 65-4	✓	596.38	
3	田中 65-1	✓	288.02	
4	田中 68-1	✓	218.80	
5	田中 67-1(B)	✓	257.12	
6	田中 67-1(A)	✓	189.39	
7	田中 320(C)	✓	105.32	
8	田中 328(B)	✓	113.64	
9	田中 67-3 67-4	✓	627.94	
10	(保) 10-35-3	✓	265.61	
11	田中 66-1 66-2	✓	902.72	
12	田中 64-8	✓	198.23	
13	田中 64-1 66-3 64-7 66-4	✓	108.62	
14	田中 64-9	✓	56.57	
15	田中 64-1	✓	22.78	
16	田中 64-5 66-6 64-6 66-7	✓	262.72	
17	(保) 10-35-1	✓	172.13	
		計	5,004.26	
	全体		5,004.33	

計算者		点検者	
-----	--	-----	---