


街 廓 原 子 一 覽 表 用 紙 (No. 17)


略 図

計算面積 = _____ m²
 角切面積 = _____
 換地面積 = _____


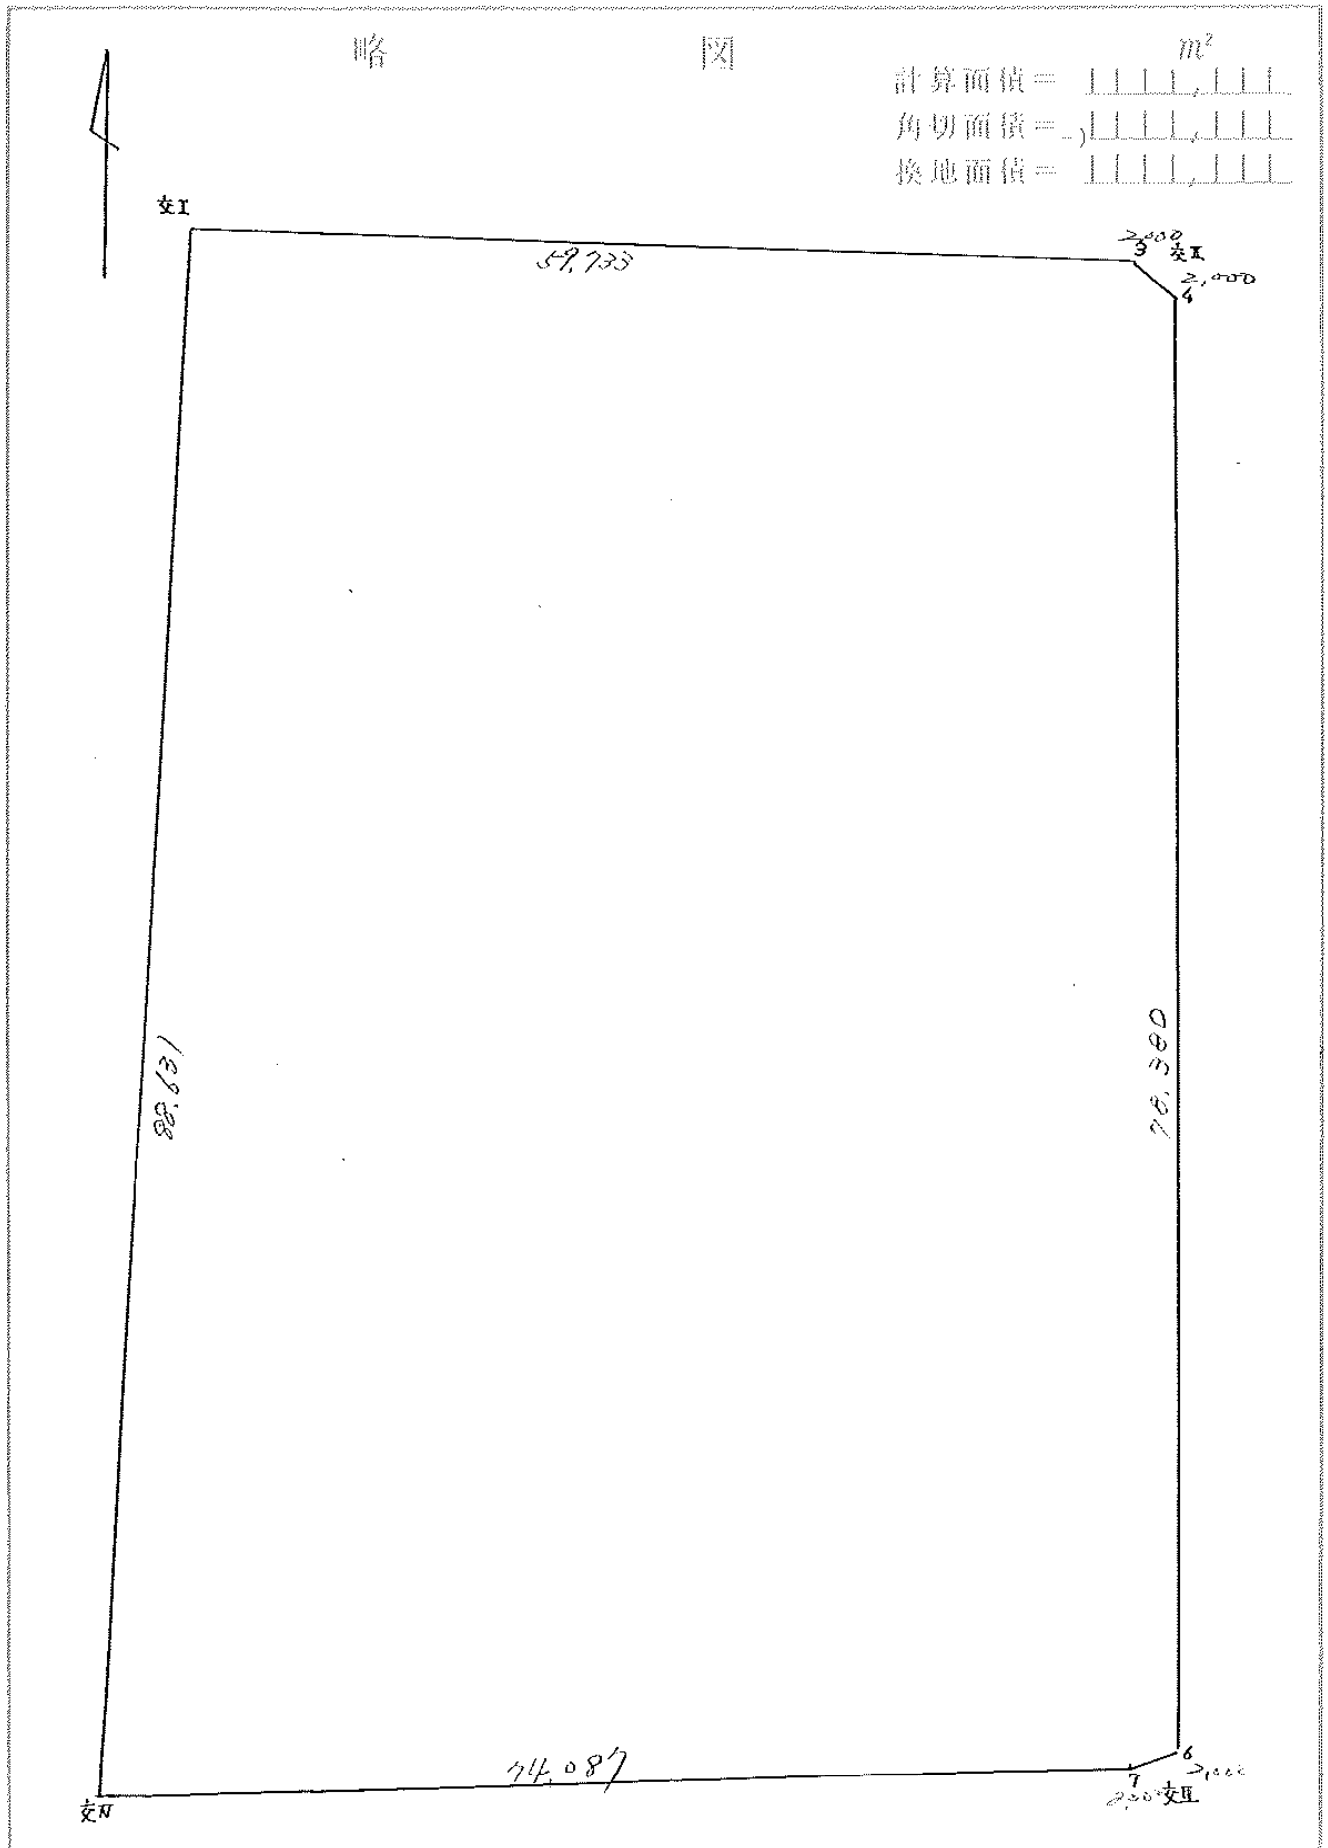


画地確定面積一覽表用紙(No.17)

略

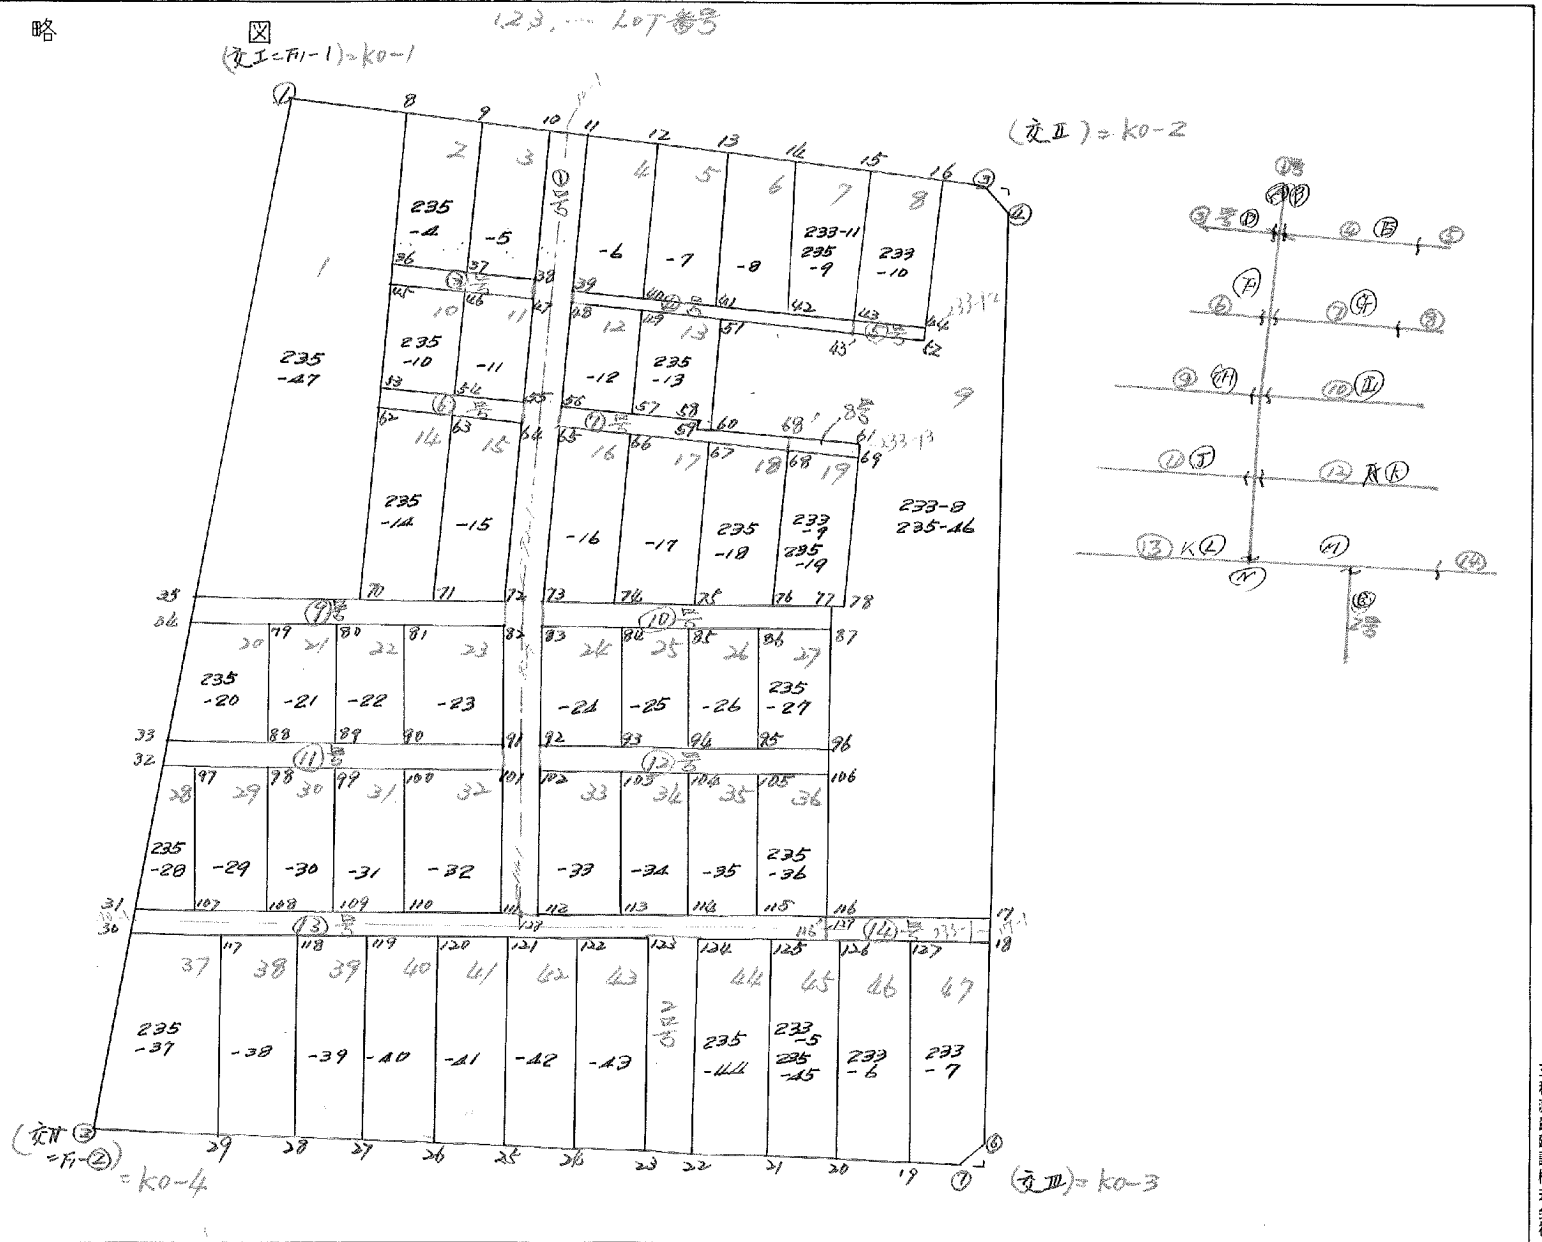

17

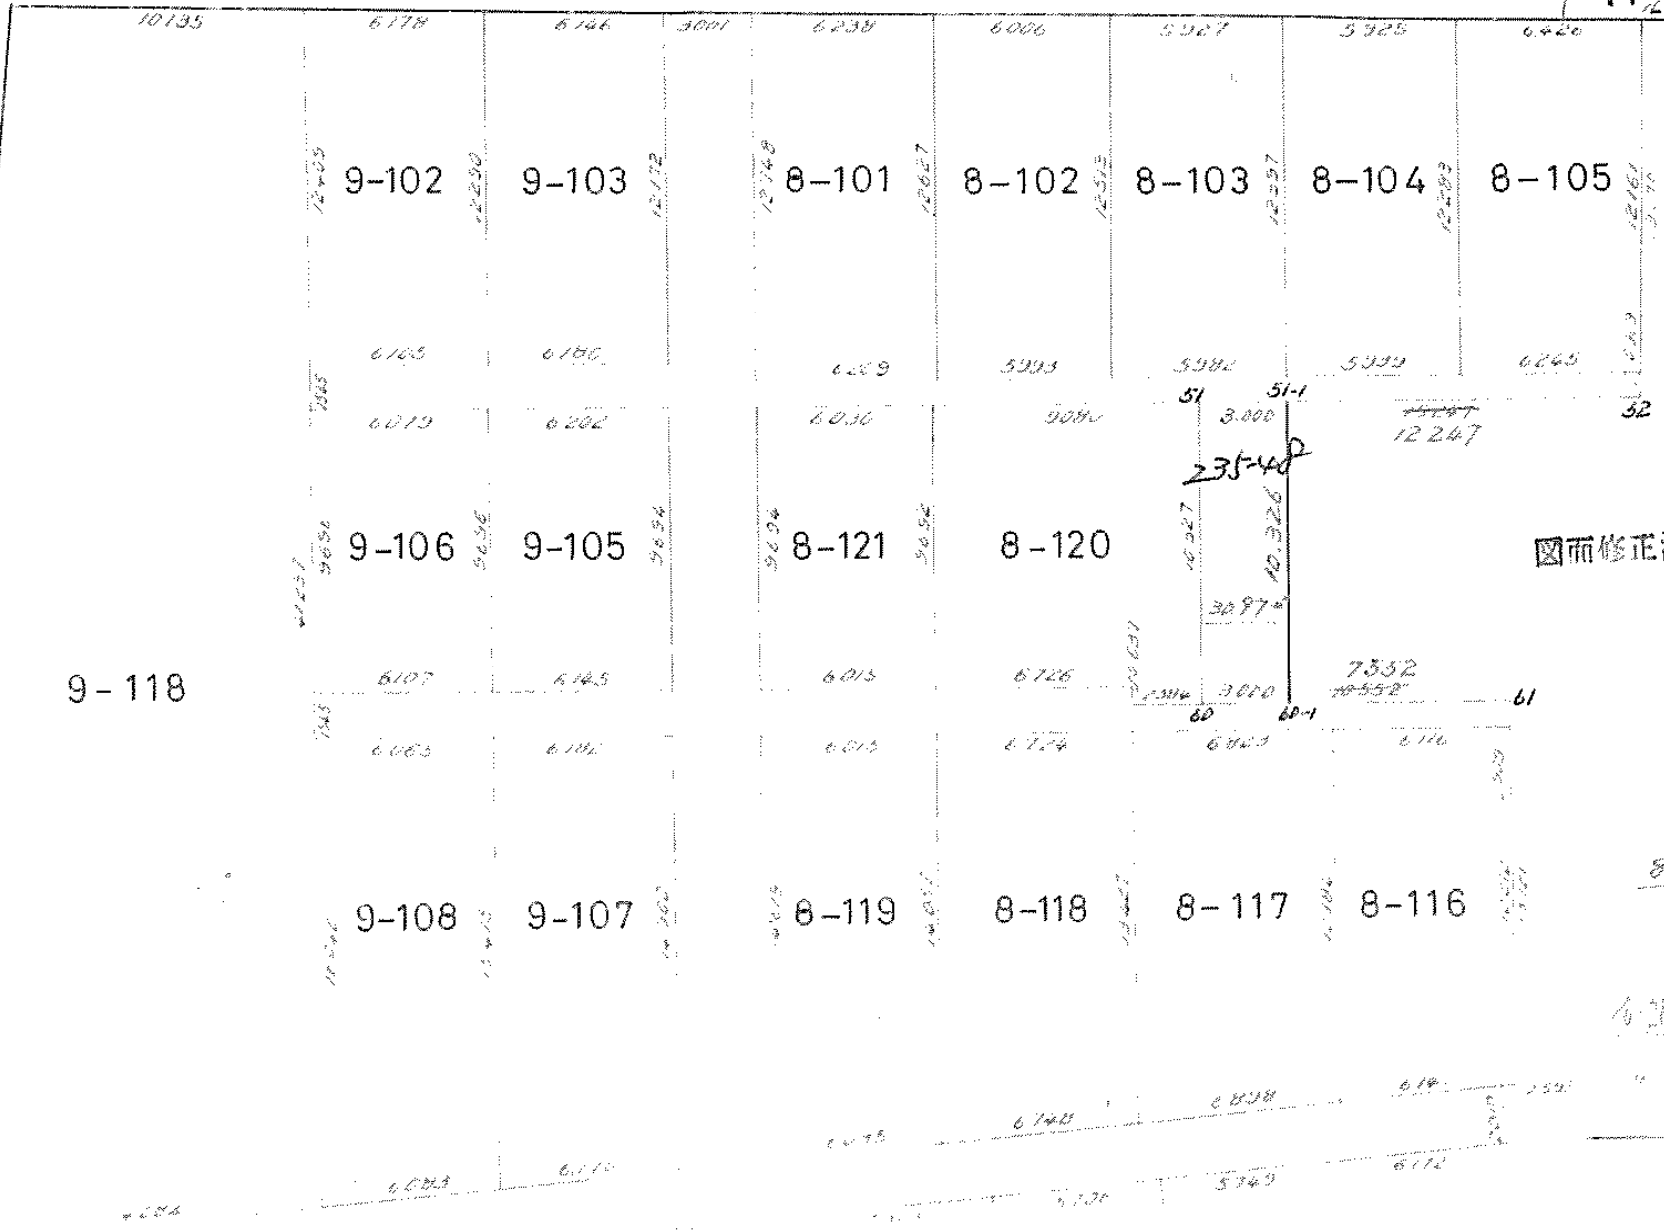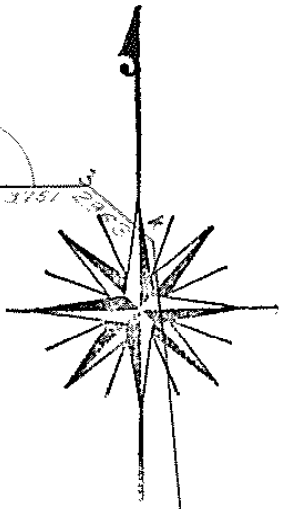

修正濟 233-P
235-46

807.92 m²

合流前 838.89 m²
" 後 30.87
807.92
838.89 m²

S = 1 : 300

街廊点坐标及街廊面积计算簿

街区

街区 街廊番号 (No. 17)

点	方位角(A)	距離(S)	Cos A		Sin A		x	y	(3) 複緯距	(4) 複經距	(1)×(4)	(2)×(3)
			(1) S Cos A	(2) S Sin A								
I												
II												
III												
IV (K69)												
V												
点檢点坐標計算										Σ	11726.63386	✓
											5863.216992	
										倍面積	5060.810884	5060.810884
										面積	2530.405442	✓
										m × 0.3025 = 坪		

街廓点坐標及街廓面積計算簿

角切

角二D

街廓番号 (No. 17)

点	方位角(A)	距離(S)	Cos A		Sin A		x	y	(3) 複緯距	(4) 複經距	(1)×(4)	(2)×(3)
			(1) S Cos A	(2) S Sin A								
U												
II			0.262	1.985	196.908	911.477	0.262	1.985				
6			1.999	0.066	196.907	911.623	2.183	3.924				
U			2.261	1.939	196.666	913.462	2.241	1.939				
										倍面積	3.979147	3.979147
										面積	1.989673	✓
6												
II			1.999	0.046	677.266	913.649	1.999	0.046				
7			0.073	1.999	677.193	915.448	3.925	2.071				
6			1.926	2.045	675.267	913.613	1.926	2.045				
点檢点坐標計算										Σ		
										倍面積	3.999369	3.999369
										面積	1.999679	✓
										m × 0.3025 = 坪		

街廓点坐标及街廓面积计算簿

街廓番号 (No. 17)

点	方位角(A)	距離(S)	Cos A (1) S Cos A	Sin A (2) S Sin A	x	y	(3) 複緯距	(4) 複経距	(1)×(4)	(2)×(3)
I					487.428	972.854				
U			7.208	49.293	496.666	913.482	7.208	49.293		
L			2.241	1.909	496.907	911.623	16.717	20.525		
6			78.060	1.790	674.267	913.413	97.018	120.674		
7			1.926	2.044	677.193	915.458	177.604	116.839		
IV (K69)			2.710	74.007	676.683	989.695	176.820	40.747		
I			87.054	16.640	487.428	972.854	87.054	16.640		
点檢点坐标計算								Σ		
							倍面積	11718.44743	11718.44743	
							面積	4849.22477	✓	
							m × 0.3025 = 坪			

変更済

***** KAKUHITSU MENSEKI KESAN-SHO *****

BLOCK . ROT KAKUHITSU MENSEKI SUMIKIRI.SUIRO MENSEKI

17 BLOCK 5863.216992

1 LOT	506.181338
2 LOT	75.840259
3 LOT	75.375198
4 LOT	78.954613
5 LOT	75.403669
6 LOT	74.162373
7 LOT	73.191769
8 LOT	77.430403
9 LOT	838.898610
10 LOT	59.074725
11 LOT	59.849798
12 LOT	58.376416
13 LOT	89.644684
14 LOT	95.514923
15 LOT	93.612556
16 LOT	86.205755
17 LOT	92.362265
18 LOT	89.723262
19 LOT	76.447206
20 LOT	78.830257
21 LOT	59.786743
22 LOT	57.701121
23 LOT	85.441465
24 LOT	73.967494
25 LOT	58.366895
26 LOT	57.733631
27 LOT	61.341542
28 LOT	49.808366
29 LOT	75.463270
30 LOT	70.884450
31 LOT	69.928978
32 LOT	102.797244
33 LOT	88.610784
34 LOT	70.298910
35 LOT	68.968079
36 LOT	73.260480
37 LOT	153.435311
38 LOT	110.715257
39 LOT	100.871585
40 LOT	106.468319
41 LOT	104.344803
42 LOT	105.681706
43 LOT	113.738290
44 LOT	117.706820
45 LOT	109.678766

***** KAKUHITSU MENSEKI KESAN-SHO *****

BLOCK	ROT	KAKUHITSU MENSEKI	SUMIKIRI, SUIRO MENSEKI
46	LOT	110.360227	
47	LOT	121.680599	
DOLO	1	197.859949	
DOLO	2	72.818783	
DOLO	3	18.972312	
DOLO	4	21.951634	
DOLO	5	5.674431	
DOLO	6	18.920673	
DOLO	7	25.881937	
DOLO	8	5.559285	
DOLO	9	53.326260	
DOLO	10	50.186004	
DOLO	11	58.018141	
DOLO	12	49.677564	
DOLO	13	118.633651	
DOLO	14	27.643520	
Σ=H	2	1.989573	
Σ=H	3	1.999679	
TOTAL	=	5863.214550	0.000000

REVISION HISTORY

***** MENSEKI KEISAN *****

17 BLOCK

TENMEI	X	Y	(X-X0)*(YN-1-Y0)	(XN-1-X0)*(Y-Y0)
X0.Y0	- 149500.000	- 35900.000		
K0-1	- 149587.428	- 35972.855		
K0-2	- 149594.908	- 35911.577	+ 6914.522340	+ 1012.153956
K0-3	- 149677.266	- 35913.459	+ 2052.208482	+ 1277.366772
K0-4	- 149674.483	- 35989.495	+ 2348.366697	+ 15864.420670
K0-1	- 149587.428	- 35972.855	+ 7824.368860	+ 12711.958965
			+ 19139.466379	+ 30865.900363
		BAI MENSEKI =	11726.433984	
		MENSEKI =	5863.216992	

1 LOT

TENMEI	X	Y	(X-X0)*(YN-1-Y0)	(XN-1-X0)*(Y-Y0)
X0.Y0	- 149500.000	- 35900.000		
K0-1	- 149587.428	- 35972.855		
8	- 149588.656	- 35962.795	+ 6459.032880	+ 5490.041260
70	- 149629.695	- 35966.827	+ 8144.197525	+ 5924.614512
35	- 149629.574	- 35980.911	+ 8659.041698	+ 10493.752145
K0-1	- 149587.428	- 35972.855	+ 7073.886908	+ 9440.113770
			+ 30336.159011	+ 31348.521687
		BAI MENSEKI =	1012.362676	
		MENSEKI =	506.181338	

分筆後の座標なし

2 LOT

TENMEI	X	Y	(X-X0)*(YN-1-Y0)	(XN-1-X0)*(Y-Y0)
X0.Y0	- 149500.000	- 35900.000		
8	- 149588.656	- 35962.795		
9	- 149589.405	- 35956.662	+ 5614.186975	+ 5023.426272
37	- 149601.629	- 35957.935	+ 5758.502398	+ 5179.678675
36	- 149601.006	- 35964.008	+ 5851.782610	+ 6505.069032
8	- 149588.656	- 35962.795	+ 5674.693248	+ 6342.671770
			+ 22899.165231	+ 23050.845749
		BAI MENSEKI =	151.680518	
		MENSEKI =	75.840259	

3 LOT

TENMEI	X	Y	(X-X0)*(YN-1-Y0)	(XN-1-X0)*(Y-Y0)
X0.Y0	- 149500.000	- 35900.000		
9	- 149589.405	- 35956.662		
10	- 149590.149	- 35950.561	+ 5108.022638	+ 4520.406205
38	- 149602.259	- 35951.787	+ 5170.317299	+ 4668.546263

***** MENSEKI KEISAN *****

TENMEI	X	Y	(X-X0)*(YN-1-Y0)	(XN-1-X0)*(Y-Y0)
37	- 149601.629	- 35957.935	+ 5263.061023	+ 5924.375165
9	- 149589.405	- 35956.662	+ 5179.678675	+ 5758.502398
			+ 20721.079635	+ 20871.830031
		BAI MENSEKI =	150.750396	
		MENSEKI =	75.375198	

4 LOT

TENMEI	X	Y	(X-X0)*(YN-1-Y0)	(XN-1-X0)*(Y-Y0)
X0.Y0	- 149500.000	- 35900.000		
11	- 149590.513	- 35947.583		
12	- 149591.269	- 35941.391	+ 6342.852827	+ 3746.425583
40	- 149603.829	- 35942.690	+ 4297.586139	+ 3896.273610
39	- 149603.196	- 35948.867	+ 4405.437240	+ 5073.811743
11	- 149590.513	- 35947.583	+ 4423.098771	+ 4910.375268
			+ 17468.974977	+ 17626.884204
		BAI MENSEKI =	157.909227	
		MENSEKI =	78.954613	

5 LOT

TENMEI	X	Y	(X-X0)*(YN-1-Y0)	(XN-1-X0)*(Y-Y0)
X0.Y0	- 149500.000	- 35900.000		
12	- 149591.269	- 35941.391		
13	- 149591.996	- 35935.429	+ 3807.806436	+ 3233.569401
41	- 149604.441	- 35936.729	+ 3700.240189	+ 3378.921084
40	- 149603.829	- 35942.690	+ 3813.535341	+ 4458.586290
12	- 149591.269	- 35941.391	+ 3896.273610	+ 4297.586139
			+ 15217.855576	+ 15368.662914
		BAI MENSEKI =	150.807338	
		MENSEKI =	75.403669	

6 LOT

TENMEI	X	Y	(X-X0)*(YN-1-Y0)	(XN-1-X0)*(Y-Y0)
X0.Y0	- 149500.000	- 35900.000		
13	- 149591.996	- 35935.429		
14	- 149592.715	- 35929.545	+ 3284.799735	+ 2718.021820
42	- 149605.051	- 35930.778	+ 3103.731795	+ 2853.582270
41	- 149604.441	- 35936.729	+ 3214.465098	+ 3858.418179
13	- 149591.996	- 35935.429	+ 3378.921084	+ 3700.240189
			+ 12981.937712	+ 13130.262458
		BAI MENSEKI =	148.324746	
		MENSEKI =	74.162373	

KEMENTERIAN PERTANIAN

***** MENSEKI KEISAN *****

7 LOT

TENMEI	X	Y	(X-X0)*(YN-1-Y0)	(XN-1-X0)*(Y-Y0)
X0.Y0	- 149500.000	- 35900.000		
14	- 149592.715	- 35929.545		
15	- 149593.433	- 35923.664	+ 2760.477985	+ 2194.007760
43	- 149605.657	- 35924.870	+ 2500.267248	+ 2323.678710
42	- 149605.051	- 35930.778	+ 2612.618370	+ 3251.911146
14	- 149592.715	- 35929.545	+ 2853.582270	+ 3103.731795
			+ 10726.945873	+ 10873.329411
		BAI MENSEKI =	146.385538	
		MENSEKI =	73.191769	

8 LOT

TENMEI	X	Y	(X-X0)*(YN-1-Y0)	(XN-1-X0)*(Y-Y0)
X0.Y0	- 149500.000	- 35900.000		
15	- 149593.433	- 35923.664		
16	- 149594.211	- 35917.285	+ 2229.409104	+ 1614.989405
44	- 149606.294	- 35918.657	+ 1837.291790	+ 1757.694627
43	- 149605.657	- 35924.870	+ 1971.242649	+ 2643.531780
15	- 149593.433	- 35923.664	+ 2323.678710	+ 2500.267248
			+ 8361.622253	+ 8516.483060
		BAI MENSEKI =	154.860807	
		MENSEKI =	77.430403	

9 LOT

TENMEI	X	Y	(X-X0)*(YN-1-Y0)	(XN-1-X0)*(Y-Y0)
X0.Y0	- 149500.000	- 35900.000		
16	- 149594.211	- 35917.285		
3	- 149594.666	- 35913.562	+ 1636.301810	+ 1277.689582
4	- 149596.907	- 35911.623	+ 1314.252734	+ 1100.302918
17	- 149656.406	- 35912.982	+ 1617.906938	+ 1258.046674
116	- 149656.293	- 35926.803	+ 2028.995726	+ 4192.150018
77	- 149630.045	- 35926.336	+ 3485.596135	+ 4116.132448
78	- 149630.050	- 35925.741	+ 3424.996800	+ 3347.488345
61	- 149616.992	- 35924.656	+ 3011.491072	+ 3180.502800
60	- 149615.919	- 35934.953	+ 2834.915064	+ 4089.221376
51	- 149605.643	- 35933.927	+ 3692.539779	+ 3932.783913
52	- 149607.198	- 35918.760	+ 3636.906546	+ 1981.862680
16	- 149594.211	- 35917.285	+ 1767.398360	+ 1852.917430
			+ 28651.300964	+ 30329.098184
		BAI MENSEKI =	1677.797220	
		MENSEKI =	838.898610	

COPY BY THE ARSON

面積計算書

工区

ブロック

17

計算者



精算者

備考

門田235-48

点	①	②	③	④	⑤	⑥	③ × ⑤	② × ⑥
	X	X - (定数)	X _{n-1} - X _{n+1}	Y	Y - (定数)	Y _{n-1} - Y _{n+1}	+	-
51	-149, 605.643	-149,605 0.643	- 9.970	-35, 993.927	-35,930. 3.927	- 4.010	39.152190	2.578430
51-1	605.949	0.949	+ 10.581	930.943	0.943	- 1.958	9.977883	1.858142
60-1	616.224	11.224	+ 9.970	931.969	1.969	+ 4.010	19.630930	45.008240
60	615.919	10.919	- 10.581	934.953	4.953	+ 1.958	52.407693	21.379402
							91.559883	29.608813
							61.951070	4.436572
								66.387642
								61.951070
							1/2 = 30.975535 ✓	

面積計算書

工
区

ブ
ロ
ック

17

計
算
者

精
算
者

備
考

門田233-8 門田235-46

点	①	②	③	④	⑤	⑥	⑦ × ⑧		⑨ × ⑩	
	X	X - (定数)	X _{n-1} - X _{n+1}	Y	Y - (定数)	Y _{n-1} - Y _{n+1}	+	-	+	-
16	594.211	4.211	-12.637	917.285	7.285	-5.198	91.296620			21.888778
3	594.666	4.666	+2.696	913.562	3.562	-5.662		9.60362		26.418892
4	596.907	6.907	+61.740	911.623	1.623	-0.580		100.204020		4.006060
17	656.406	66.406	+59.386	912.982	2.982	+15.180		177.089062		1008.043080
116	656.293	66.293	-26.361	926.803	16.803	+13.364	442.943889			886.276722
77	630.045	40.045	-26.243	926.336	16.336	-1.062	428.706648			42.527790
78	630.050	40.050	-13.063	925.741	15.741	-1.880	206.467273			76.294000
61	616.992	26.992	-13.826	924.456	14.456	+6.228	929.89888			168.106176
60-1	616.224	26.224	-11.043	931.969	21.969	+6.487	799.603667			170.115888
51-1	605.949	16.949	-7.026	930.943	20.943	-13.209	189.031518			210.670341
52	607.198	17.198	-11.738	918.760	8.760	-13.668	102.824880			734.890286
							1902.741144	286.896224	615.696146	2231.641066
							128.844921			168.844921
										1/2 = 807.9254605

***** MENSEKI KEISAN *****

10 LOT

TENMEI	X	Y	(X-X0)*(YN-1-Y0)	(XN-1-X0)*(Y-Y0)
X0.Y0	- 149600.000	- 35900.000		
45	- 149602.943	- 35964.159		
46	- 149603.163	- 35958.112	+ 202.934917	+ 147.778816
54	- 149612.815	- 35959.032	+ 744.705280	+ 186.716216
53	- 149612.193	- 35965.107	+ 719.777176	+ 834.346205
45	- 149602.543	- 35964.159	+ 165.567101	+ 782.290687
			+ 1832.984474	+ 1951.133924
		BAI MENSEKI =	118.149430	
		MENSEKI =	59.074725	

11 LOT

TENMEI	X	Y	(X-X0)*(YN-1-Y0)	(XN-1-X0)*(Y-Y0)
X0.Y0	- 149600.000	- 35900.000		
46	- 149603.163	- 35958.112		
47	- 149603.796	- 35951.942	+ 220.593152	+ 164.292546
55	- 149613.440	- 35952.919	+ 698.100480	+ 200.880524
54	- 149612.815	- 35959.032	+ 678.156985	+ 793.390080
46	- 149603.163	- 35958.112	+ 186.718216	+ 744.705280
			+ 1783.568833	+ 1903.268430
		BAI MENSEKI =	119.699597	
		MENSEKI =	59.849798	

12 LOT

TENMEI	X	Y	(X-X0)*(YN-1-Y0)	(XN-1-X0)*(Y-Y0)
X0.Y0	- 149600.000	- 35900.000		
48	- 149604.102	- 35948.958		
49	- 149604.717	- 35942.959	+ 230.934886	+ 176.217818
57	- 149614.358	- 35943.950	+ 616.805322	+ 207.312150
56	- 149613.746	- 35949.934	+ 604.136700	+ 716.952372
48	- 149604.102	- 35948.958	+ 204.829268	+ 672.976668
			+ 1656.706176	+ 1773.459008
		BAI MENSEKI =	116.752832	
		MENSEKI =	58.376416	

13 LOT

TENMEI	X	Y	(X-X0)*(YN-1-Y0)	(XN-1-X0)*(Y-Y0)
X0.Y0	- 149600.000	- 35900.000		
49	- 149604.717	- 35942.959		
51	- 149605.643	- 35933.927	+ 242.417637	+ 160.033659
60	- 149615.919	- 35934.953	+ 540.083913	+ 197.239779

***** MENSEKI KEISAN *****

TENMEI	X	Y	(X-X0)*(YN-1-Y0)	(XN-1-X0)*(Y-Y0)
59	- 149615.677	- 35937.325	+ 547.958181	+ 594.176675
58	- 149615.043	- 35937.260	+ 561.479975	+ 584.125020
57	- 149614.358	- 35943.950	+ 534.979080	+ 661.139850
49	- 149604.717	- 35942.959	+ 207.312150	+ 616.805322
			+ 2634.230936	+ 2813.520305
		BAI MENSEKI =	179.289369	
		MENSEKI =	89.644684	

14 LOT

TENMEI	X	Y	(X-X0)*(YN-1-Y0)	(XN-1-X0)*(Y-Y0)
X0.Y0	- 149600.000	- 35900.000		
62	- 149613.730	- 35965.258		
63	- 149614.348	- 35959.225	+ 936.321784	+ 813.159250
71	- 149629.748	- 35960.745	+ 1761.825300	+ 871.569260
70	- 149629.695	- 35966.827	+ 1803.822775	+ 1987.969596
62	- 149613.730	- 35965.258	+ 917.534710	+ 1937.836310
			+ 5419.504569	+ 5610.534416
		BAI MENSEKI =	191.029847	
		MENSEKI =	95.514923	

15 LOT

TENMEI	X	Y	(X-X0)*(YN-1-Y0)	(XN-1-X0)*(Y-Y0)
X0.Y0	- 149600.000	- 35900.000		
63	- 149614.348	- 35959.225		
64	- 149614.977	- 35953.074	+ 887.012825	+ 761.505752
72	- 149629.801	- 35954.575	+ 1581.658274	+ 817.369775
71	- 149629.748	- 35960.745	+ 1623.497100	+ 1810.261745
63	- 149614.348	- 35959.225	+ 871.569260	+ 1761.825300
			+ 4963.737459	+ 5150.962572
		BAI MENSEKI =	187.225113	
		MENSEKI =	93.612556	

16 LOT

TENMEI	X	Y	(X-X0)*(YN-1-Y0)	(XN-1-X0)*(Y-Y0)
X0.Y0	- 149600.000	- 35900.000		
65	- 149615.282	- 35950.090		
66	- 149615.894	- 35944.106	+ 796.130460	+ 674.027892
74	- 149629.379	- 35945.527	+ 1317.843174	+ 723.606138
73	- 149629.827	- 35951.562	+ 1357.933829	+ 1540.620998
65	- 149615.282	- 35950.090	+ 787.970484	+ 1494.034430
			+ 4259.877947	+ 4432.239458
		BAI MENSEKI =	172.411511	
		MENSEKI =	86.205755	

RESERVA BERSIAP

***** MENSEKI KEISAN *****

17 LOT

TENMEI	X	Y	(X-X0)*(YN-1-Y0)	(XN-1-X0)*(Y-Y0)
X0.Y0	- 149600.000	- 35900.000		
66	- 149615.894	- 35944.106		
67	- 149616.579	- 35937.417	+ 731.233374	+ 594.705798
75	- 149629.937	- 35938.780	+ 1120.152729	+ 642.933620
74	- 149629.879	- 35945.527	+ 1158.707620	+ 1362.941799
66	- 149615.894	- 35944.106	+ 723.606138	+ 1317.843174
			+ 3733.699861	+ 3918.424391
		BAI MENSEKI =	184.726530	
		MENSEKI =	92.362265	

18 LOT

TENMEI	X	Y	(X-X0)*(YN-1-Y0)	(XN-1-X0)*(Y-Y0)
X0.Y0	- 149600.000	- 35900.000		
67	- 149616.579	- 35937.417		
68	- 149617.274	- 35930.630	+ 646.341258	+ 507.814770
76	- 149629.997	- 35931.882	+ 918.808110	+ 550.729668
75	- 149629.937	- 35938.780	+ 954.451434	+ 1163.283660
67	- 149616.579	- 35937.417	+ 642.933620	+ 1120.152729
			+ 3162.534422	+ 3341.980827
		BAI MENSEKI =	179.446405	
		MENSEKI =	89.723202	

19 LOT

TENMEI	X	Y	(X-X0)*(YN-1-Y0)	(XN-1-X0)*(Y-Y0)
X0.Y0	- 149600.000	- 35900.000		
68	- 149617.274	- 35930.630		
69	- 149617.897	- 35924.545	+ 548.185110	+ 423.990330
78	- 149630.050	- 35925.741	+ 737.577250	+ 460.686677
76	- 149629.997	- 35931.882	+ 772.152777	+ 958.054100
68	- 149617.274	- 35930.630	+ 550.729668	+ 918.808110
			+ 2608.644805	+ 2761.539217
		BAI MENSEKI =	152.894412	
		MENSEKI =	76.447206	

20 LOT

TENMEI	X	Y	(X-X0)*(YN-1-Y0)	(XN-1-X0)*(Y-Y0)
X0.Y0	- 149600.000	- 35900.000		
34	- 149631.571	- 35981.293		
79	- 149631.630	- 35974.645	+ 2571.297590	+ 2350.303095
88	- 149641.729	- 35974.457	+ 3106.515405	+ 2355.074910

MENSEKI KEISAN

***** MENSEKI KEISAN *****

TENMEI	X	Y	(X-X0)*(YN-1-Y0)	(XN-1-X0)*(Y-Y0)
33	- 149641.654	- 35983.220	+ 3101.431878	+ 3472.687380
34	- 149631.571	- 35981.293	+ 2627.338620	+ 3386.178622
			+ 11406.583493	+ 11564.244007
		BAI MENSEKI =	157.660514	
		MENSEKI =	78.830257	

21 LOT

TENMEI	X	Y	(X-X0)*(YN-1-Y0)	(XN-1-X0)*(Y-Y0)
X0.Y0	- 149600.000	- 35900.000		
79	- 149631.630	- 35974.445		
80	- 149631.681	- 35968.524	+ 2358.492045	+ 2167.414120
89	- 149641.780	- 35968.538	+ 2862.932720	+ 2171.352378
88	- 149641.729	- 35974.457	+ 2860.022202	+ 3110.813460
79	- 149631.630	- 35974.445	+ 2355.074910	+ 3106.515405
			+ 10436.521877	+ 10556.095363
		BAI MENSEKI =	119.573486	
		MENSEKI =	59.786743	

22 LOT

TENMEI	X	Y	(X-X0)*(YN-1-Y0)	(XN-1-X0)*(Y-Y0)
X0.Y0	- 149600.000	- 35900.000		
80	- 149631.681	- 35968.524		
81	- 149631.731	- 35962.757	+ 2174.335044	+ 1988.204517
90	- 149641.829	- 35962.878	+ 2625.062553	+ 1995.181818
89	- 149641.780	- 35968.538	+ 2627.042840	+ 2866.876002
80	- 149631.681	- 35968.524	+ 2171.352378	+ 2862.932720
			+ 9597.792815	+ 9713.195057
		BAI MENSEKI =	115.402242	
		MENSEKI =	57.701121	

23 LOT

TENMEI	X	Y	(X-X0)*(YN-1-Y0)	(XN-1-X0)*(Y-Y0)
X0.Y0	- 149600.000	- 35900.000		
81	- 149631.731	- 35962.757		
82	- 149631.804	- 35954.317	+ 1995.923628	+ 1723.532727
91	- 149641.902	- 35954.397	+ 2275.990934	+ 1730.042188
90	- 149641.829	- 35962.878	+ 2275.372113	+ 2634.713956
81	- 149631.731	- 35962.757	+ 1995.181818	+ 2625.062553
			+ 8542.468493	+ 8713.351424
		BAI MENSEKI =	170.882931	
		MENSEKI =	85.441465	

SOCIETY OF INSTRUMENT ENGINEERS

***** MENSEKI KEISAN *****

24 LOT

TENMEI	X	Y	(X-X0)*(YN-1-Y0)	(XN-1-X0)*(Y-Y0)
X0.Y0	- 149600.000	- 35900.000		
83	- 149631.830	- 35951.317		
84	- 149631.893	- 35943.998	+ 1636.633081	+ 1400.456340
93	- 149641.991	- 35944.067	+ 1847.520018	+ 1405.428831
92	- 149641.928	- 35951.397	+ 1847.641176	+ 2158.211427
83	- 149631.830	- 35951.317	+ 1635.966510	+ 2151.619176
			+ 6967.780785	+ 7115.715774
		BAI MENSEKI =	147.934989	
		MENSEKI =	73.967494	

25 LOT

TENMEI	X	Y	(X-X0)*(YN-1-Y0)	(XN-1-X0)*(Y-Y0)
X0.Y0	- 149600.000	- 35900.000		
84	- 149631.893	- 35943.998		
85	- 149631.942	- 35938.293	+ 1405.384116	+ 1221.278649
94	- 149642.042	- 35938.213	+ 1609.914306	+ 1220.599646
93	- 149641.991	- 35944.067	+ 1604.802083	+ 1852.664814
84	- 149631.893	- 35943.998	+ 1405.428831	+ 1847.520018
			+ 6025.329336	+ 6142.063127
		BAI MENSEKI =	116.733791	
		MENSEKI =	58.366895	

26 LOT

TENMEI	X	Y	(X-X0)*(YN-1-Y0)	(XN-1-X0)*(Y-Y0)
X0.Y0	- 149600.000	- 35900.000		
85	- 149631.942	- 35938.293		
86	- 149631.992	- 35932.544	+ 1225.069656	+ 1039.520448
95	- 149642.090	- 35932.528	+ 1369.776960	+ 1040.635776
94	- 149642.042	- 35938.213	+ 1367.542176	+ 1608.385170
85	- 149631.942	- 35938.293	+ 1220.599646	+ 1609.914306
			+ 5182.988438	+ 5298.455700
		BAI MENSEKI =	115.467262	
		MENSEKI =	57.733631	

27 LOT

TENMEI	X	Y	(X-X0)*(YN-1-Y0)	(XN-1-X0)*(Y-Y0)
X0.Y0	- 149600.000	- 35900.000		
86	- 149631.992	- 35932.544		
87	- 149632.045	- 35926.372	+ 1042.872480	+ 843.693024
96	- 149642.142	- 35926.551	+ 1111.368824	+ 850.826795

***** MENSEKI KEISAN *****

TENMEI	X	Y	(X-X0)*(YN-1-Y0)	(XN-1-X0)*(Y-Y0)
95	- 149642.090	- 35932.528	+ 1117.531590	+ 1370.794976
86	- 149631.992	- 35932.544	+ 1040.635776	+ 1369.774960
			+ 4312.408670	+ 4435.091755
		BAI MENSEKI =	122.833085	
		MENSEKI =	61.341542	

28 LOT

TENMEI	X	Y	(X-X0)*(YN-1-Y0)	(XN-1-X0)*(Y-Y0)
X0.Y0	- 149600.000	- 35900.000		
32	- 149643.651	- 35983.602		
97	- 149643.676	- 35980.685	+ 3651.400952	+ 3521.980935
107	- 149655.855	- 35980.664	+ 4506.660675	+ 3523.080864
31	- 149655.812	- 35985.926	+ 4502.019168	+ 4799.396730
32	- 149643.651	- 35983.602	+ 3750.755826	+ 4665.994824
			+ 16410.836621	+ 16510.453353
		BAI MENSEKI =	99.616732	
		MENSEKI =	49.808366	

29 LOT

TENMEI	X	Y	(X-X0)*(YN-1-Y0)	(XN-1-X0)*(Y-Y0)
X0.Y0	- 149600.000	- 35900.000		
97	- 149643.676	- 35980.685		
98	- 149643.729	- 35974.540	+ 3528.274365	+ 3255.609040
108	- 149655.906	- 35974.415	+ 4167.233240	+ 3254.093535
107	- 149655.855	- 35980.664	+ 4156.449825	+ 4509.601584
97	- 149643.676	- 35980.685	+ 3523.080864	+ 4506.660675
			+ 15375.038294	+ 15525.964834
		BAI MENSEKI =	150.926540	
		MENSEKI =	75.463270	

30 LOT

TENMEI	X	Y	(X-X0)*(YN-1-Y0)	(XN-1-X0)*(Y-Y0)
X0.Y0	- 149600.000	- 35900.000		
98	- 149643.729	- 35974.540		
99	- 149643.780	- 35968.625	+ 3263.361200	+ 3000.902625
109	- 149655.952	- 35968.685	+ 3839.706000	+ 3007.029300
108	- 149655.906	- 35974.415	+ 3839.903610	+ 4163.668080
98	- 149643.729	- 35974.540	+ 3254.093535	+ 4167.233240
			+ 14197.064345	+ 14338.833245
		BAI MENSEKI =	141.768900	
		MENSEKI =	70.884450	

1. SURABAYA (KAWASAN)

***** MENSEKI KEISAN *****

31 LOT

TENMEI	X	Y	(X-X0)*(YN-1-Y0)	(XN-1-X0)*(Y-Y0)
X0.Y0	- 149600.000	- 35900.000		
99	- 149643.780	- 35968.625		
100	- 149643.830	- 35962.870	+ 3007.833750	+ 2752.448600
110	- 149655.999	- 35962.949	+ 3520.657130	+ 2759.054670
109	- 149655.952	- 35968.685	+ 3522.122448	+ 3846.291315
99	- 149643.780	- 35968.625	+ 3007.029300	+ 3839.706000
			+ 13057.642628	+ 13197.500585
		DAI MENSEKI =	139.857957	
		MENSEKI =	69.928978	

32 LOT

TENMEI	X	Y	(X-X0)*(YN-1-Y0)	(XN-1-X0)*(Y-Y0)
X0.Y0	- 149600.000	- 35900.000		
100	- 149643.830	- 35962.870		
101	- 149643.902	- 35954.413	+ 2760.118740	+ 2384.921790
111	- 149656.068	- 35954.510	+ 3050.828084	+ 2393.098020
110	- 149655.999	- 35962.949	+ 3052.505490	+ 3529.424532
100	- 149643.830	- 35962.870	+ 2759.054670	+ 3520.657130
			+ 11622.506984	+ 11828.101472
		DAI MENSEKI =	205.594488	
		MENSEKI =	102.797244	

33 LOT

TENMEI	X	Y	(X-X0)*(YN-1-Y0)	(XN-1-X0)*(Y-Y0)
X0.Y0	- 149600.000	- 35900.000		
102	- 149643.928	- 35951.413		
103	- 149643.991	- 35944.051	+ 2261.709283	+ 1935.072328
113	- 149656.151	- 35944.302	+ 2473.507701	+ 1948.889282
112	- 149656.092	- 35951.510	+ 2484.987784	+ 2892.338010
102	- 149643.928	- 35951.413	+ 2262.731280	+ 2883.857996
			+ 9482.936048	+ 9660.157616
		DAI MENSEKI =	177.221568	
		MENSEKI =	88.610784	

34 LOT

TENMEI	X	Y	(X-X0)*(YN-1-Y0)	(XN-1-X0)*(Y-Y0)
X0.Y0	- 149600.000	- 35900.000		
103	- 149643.991	- 35944.051		
104	- 149644.041	- 35938.302	+ 1940.050091	+ 1684.943282
114	- 149656.198	- 35938.489	+ 2152.495796	+ 1695.094049

RESERVED COPY

***** MENSEKI KEISAN *****

TENMEI	X	Y	(X-X0)*(YN-1-Y0)	(XN-1-X0)*(Y-Y0)
113	- 149656.151	- 35944.302	+ 2161.195839	+ 2489.683796
103	- 149643.991	- 35944.051	+ 1948.889282	+ 2473.507701
			+ 8202.631008	+ 8343.228828
		BAI MENSEKI =	140.597820	
		MENSEKI =	70.298910	

35 LOT

TENMEI	X	Y	(X-X0)*(YN-1-Y0)	(XN-1-X0)*(Y-Y0)
X0.Y0	- 149600.000	- 35900.000		
104	- 149644.041	- 35938.302		
105	- 149644.090	- 35932.607	+ 1688.735180	+ 1436.044887
115	- 149656.244	- 35932.838	+ 1833.948108	+ 1447.827420
114	- 149656.198	- 35938.489	+ 1845.429924	+ 2164.775316
104	- 149644.041	- 35938.302	+ 1695.094049	+ 2152.495796
			+ 7063.207261	+ 7201.143419
		BAI MENSEKI =	137.936158	
		MENSEKI =	68.968079	

36 LOT

TENMEI	X	Y	(X-X0)*(YN-1-Y0)	(XN-1-X0)*(Y-Y0)
X0.Y0	- 149600.000	- 35900.000		
105	- 149644.090	- 35932.607		
106	- 149644.142	- 35926.587	+ 1439.338194	+ 1172.220830
116	- 149656.293	- 35926.803	+ 1496.661991	+ 1183.138026
115	- 149656.244	- 35932.838	+ 1507.507932	+ 1848.549554
105	- 149644.090	- 35932.607	+ 1447.827420	+ 1833.948108
			+ 5891.335537	+ 6037.856498
		BAI MENSEKI =	146.520961	
		MENSEKI =	73.260480	

37 LOT

TENMEI	X	Y	(X-X0)*(YN-1-Y0)	(XN-1-X0)*(Y-Y0)
X0.Y0	- 149600.000	- 35900.000		
30	- 149657.809	- 35986.308		
117	- 149657.871	- 35978.722	+ 4994.730268	+ 4550.840098
29	- 149674.871	- 35978.900	+ 5893.994862	+ 4566.021900
KO-4	- 149674.483	- 35989.495	+ 5876.708700	+ 6700.580145
30	- 149657.809	- 35986.308	+ 5173.616455	+ 6428.478764
			+ 21939.050285	+ 22245.920907
		BAI MENSEKI =	306.870622	
		MENSEKI =	153.435311	

***** MENSEKI KEISAN *****

38 LOT

TENMEI	X	Y	(X-X0)*(YN-1-Y0)	(XN-1-X0)*(Y-Y0)
X0.Y0	- 149600.000	- 35900.000		
117	- 149657.871	- 35978.722		
118	- 149657.923	- 35972.302	+ 4559.814406	+ 4184.189042
28	- 149675.110	- 35972.368	+ 5430.603220	+ 4191.771664
29	- 149674.871	- 35978.900	+ 5418.264528	+ 5926.179000
117	- 149657.871	- 35978.722	+ 4566.021900	+ 5893.994862
			+ 19974.704054	+ 20196.134568
		BAI MENSEKI =	221.430514	
		MENSEKI =	110.715257	

39 LOT

TENMEI	X	Y	(X-X0)*(YN-1-Y0)	(XN-1-X0)*(Y-Y0)
X0.Y0	- 149600.000	- 35900.000		
118	- 149657.923	- 35972.302		
119	- 149657.972	- 35966.344	+ 4191.491544	+ 3842.843512
27	- 149675.319	- 35966.645	+ 4996.963736	+ 3863.543940
28	- 149675.110	- 35972.368	+ 5005.705950	+ 5450.685392
118	- 149657.923	- 35972.302	+ 4191.771664	+ 5430.603220
			+ 18385.932894	+ 18587.676064
		BAI MENSEKI =	201.743170	
		MENSEKI =	100.871585	

40 LOT

TENMEI	X	Y	(X-X0)*(YN-1-Y0)	(XN-1-X0)*(Y-Y0)
X0.Y0	- 149600.000	- 35900.000		
119	- 149657.972	- 35966.344		
120	- 149658.020	- 35960.433	+ 3849.278880	+ 3503.421876
26	- 149675.550	- 35960.347	+ 4565.713150	+ 3501.332940
27	- 149675.319	- 35966.645	+ 4543.275693	+ 5035.029750
119	- 149657.972	- 35966.344	+ 3863.543940	+ 4996.963736
			+ 16823.811663	+ 17036.748302
		BAI MENSEKI =	212.936639	
		MENSEKI =	106.468319	

41 LOT

TENMEI	X	Y	(X-X0)*(YN-1-Y0)	(XN-1-X0)*(Y-Y0)
X0.Y0	- 149600.000	- 35900.000		
120	- 149658.020	- 35960.433		
121	- 149658.068	- 35954.471	+ 3509.223444	+ 3160.407420
25	- 149675.765	- 35954.460	+ 4126.995315	+ 3162.383280

RENTAGE DE REVENUS

***** MENSEKI KEISAN *****

TENMEI	X	Y	(X-X0)*(YN-1-Y0)	(XN-1-X0)*(Y-Y0)
26	- 149675.550	- 35960.347	+ 4114.453000	+ 4572.190455
120	- 149658.020	- 35960.433	+ 3501.332940	+ 4565.713150
			+ 15252.004699	+ 15460.694305
		BAI MENSEKI =	208.639606	
		MENSEKI =	104.344803	

42 LOT

TENMEI	X	Y	(X-X0)*(YN-1-Y0)	(XN-1-X0)*(Y-Y0)
X0-Y0	- 149600.000	- 35900.000		
121	- 149658.068	- 35954.471		
122	- 149658.117	- 35948.514	+ 3165.691107	+ 2817.110952
24	- 149675.982	- 35948.530	+ 3686.190748	+ 2820.418010
25	- 149675.765	- 35954.460	+ 3676.875450	+ 4137.979720
121	- 149658.068	- 35954.471	+ 3162.383280	+ 4126.995315
			+ 13691.140585	+ 13902.503997
		BAI MENSEKI =	211.363412	
		MENSEKI =	105.681706	

43 LOT

TENMEI	X	Y	(X-X0)*(YN-1-Y0)	(XN-1-X0)*(Y-Y0)
X0-Y0	- 149600.000	- 35900.000		
122	- 149658.117	- 35948.514		
123	- 149658.169	- 35942.179	+ 2822.010866	+ 2451.316943
23	- 149676.214	- 35942.196	+ 3214.630306	+ 2454.499124
24	- 149675.982	- 35948.530	+ 3206.136472	+ 3698.665420
122	- 149658.117	- 35948.514	+ 2820.418010	+ 3686.190748
			+ 12063.195654	+ 12290.672235
		BAI MENSEKI =	227.476581	
		MENSEKI =	113.738290	

44 LOT

TENMEI	X	Y	(X-X0)*(YN-1-Y0)	(XN-1-X0)*(Y-Y0)
X0-Y0	- 149600.000	- 35900.000		
124	- 149658.201	- 35938.157		
125	- 149658.255	- 35931.591	+ 2222.836035	+ 1838.627791
21	- 149676.593	- 35931.341	+ 2419.649463	+ 1854.897455
22	- 149676.361	- 35938.173	+ 2431.410601	+ 2923.784589
124	- 149658.201	- 35938.157	+ 2221.706773	+ 2913.706677
			+ 9295.602872	+ 9531.016512
		BAI MENSEKI =	235.413640	
		MENSEKI =	117.706820	

KOPRINER ALPHAS

***** MENSEKI KEISAN *****

45 LOT

TENMEI	X	Y	(X-X0)*(YN-1-Y0)	(XN-1-X0)*(Y-Y0)
X0.Y0	- 149600.000	- 35900.000		
125	- 149658.255	- 35931.591		
126	- 149658.303	- 35925.655	+ 1841.850073	+ 1494.532025
20	- 149676.812	- 35925.874	+ 1970.611860	+ 1508.531822
21	- 149676.593	- 35931.841	+ 1981.767282	+ 2445.770892
125	- 149658.255	- 35931.591	+ 1854.897455	+ 2419.649463
			+ 7649.126670	+ 7868.484202
		BAI MENSEKI =	219.357532	
		MENSEKI =	109.678766	

46 LOT

TENMEI	X	Y	(X-X0)*(YN-1-Y0)	(XN-1-X0)*(Y-Y0)
X0.Y0	- 149600.000	- 35900.000		
126	- 149658.303	- 35925.655		
127	- 149658.352	- 35919.649	+ 1497.020560	+ 1145.595647
19	- 149677.026	- 35920.012	+ 1513.483874	+ 1167.740224
20	- 149676.812	- 35925.874	+ 1537.161744	+ 1992.970724
126	- 149658.303	- 35925.655	+ 1508.531822	+ 1970.611860
			+ 6056.198000	+ 6276.918455
		BAI MENSEKI =	220.720455	
		MENSEKI =	110.360227	

47 LOT

TENMEI	X	Y	(X-X0)*(YN-1-Y0)	(XN-1-X0)*(Y-Y0)
X0.Y0	- 149600.000	- 35900.000		
127	- 149658.352	- 35919.649		
18	- 149658.406	- 35913.028	+ 1147.619494	+ 760.209856
6	- 149675.267	- 35913.413	+ 980.578476	+ 783.399678
7	- 149677.193	- 35915.458	+ 1035.389709	+ 1163.477286
19	- 149677.026	- 35920.012	+ 1190.667908	+ 1544.786316
127	- 149658.352	- 35919.649	+ 1167.740224	+ 1513.483874
			+ 5521.995811	+ 5765.357010
		BAI MENSEKI =	243.361199	
		MENSEKI =	121.680599	

DOLO 1

TENMEI	X	Y	(X-X0)*(YN-1-Y0)	(XN-1-X0)*(Y-Y0)
X0.Y0	- 149500.000	- 35900.000		
10	- 149590.149	- 35950.561		
11	- 149590.513	- 35947.583	+ 4576.427793	+ 4289.559867

***** MENSEKI KEISAN *****

TENMEI	X	Y	(X-X0)*(YN-1-Y0)	(XN-1-X0)*(Y-Y0)
73	- 149629.827	- 35951.562	+ 6177.558141	+ 4667.031306
83	- 149631.850	- 35951.317	+ 6797.418460	+ 6662.332159
112	- 149656.092	- 35951.510	+ 8010.173164	+ 6790.563300
111	- 149656.068	- 35954.510	+ 8039.062680	+ 8508.574920
82	- 149631.804	- 35954.517	+ 7184.636040	+ 8477.145356
72	- 149629.801	- 35954.575	+ 7050.400917	+ 7193.203300
10	- 149590.149	- 35950.561	+ 4919.881675	+ 6562.868361
			+ 52755.558870	+ 53151.278769
		BAI MENSEKI =	395.719899	
		MENSEKI =	197.859949	

DOLO 2

TENMEI	X	Y	(X-X0)*(YN-1-Y0)	(XN-1-X0)*(Y-Y0)
X0.Y0	- 149600.000	- 35900.000		
123	- 149658.169	- 35942.179		
124	- 149658.201	- 35938.157	+ 2454.859979	+ 2219.554533
22	- 149676.361	- 35938.173	+ 2913.706677	+ 2221.706773
23	- 149676.214	- 35942.196	+ 2909.317022	+ 3222.128756
123	- 149658.169	- 35942.179	+ 2454.499124	+ 3214.630306
			+ 10732.382802	+ 10878.020368
		BAI MENSEKI =	145.637566	
		MENSEKI =	72.318783	

DOLO 3

TENMEI	X	Y	(X-X0)*(YN-1-Y0)	(XN-1-X0)*(Y-Y0)
X0.Y0	- 149600.000	- 35900.000		
36	- 149601.006	- 35964.008		
38	- 149602.259	- 35951.787	+ 144.594072	+ 52.097722
47	- 149603.796	- 35951.942	+ 196.583452	+ 117.336978
45	- 149602.543	- 35964.159	+ 132.088506	+ 243.547564
36	- 149601.006	- 35964.008	+ 64.543954	+ 162.772344
			+ 537.809984	+ 575.754608
		BAI MENSEKI =	37.944624	
		MENSEKI =	18.972312	

DOLO 4

TENMEI	X	Y	(X-X0)*(YN-1-Y0)	(XN-1-X0)*(Y-Y0)
X0.Y0	- 149600.000	- 35900.000		
39	- 149603.196	- 35948.867		
43	- 149605.657	- 35924.870	+ 276.440619	+ 79.484520
43-1	- 149606.562	- 35924.959	+ 163.196940	+ 141.193063
48	- 149604.102	- 35948.958	+ 102.381818	+ 321.262396

KEMENTERIAN PERTANIAN

***** MENSEKI KEISAN *****

TENMEI	X	Y	(X-X0)*(YN-1-Y0)	(XN-1-X0)*(Y-Y0)
39	- 149603.196	- 35948.867	+ 156.469768	+ 200.452434
			+ 698.489145	+ 742.392413
		BAI MENSEKI =	43.903268	
		MENSEKI =	21.951634	

DOLO 5

TENMEI	X	Y	(X-X0)*(YN-1-Y0)	(XN-1-X0)*(Y-Y0)
X0.Y0	- 149600.000	- 35900.000		
43	- 149605.657	- 35924.870		
44	- 149606.294	- 35918.657	+ 156.531780	+ 105.542649
52	- 149607.198	- 35918.760	+ 134.293086	+ 118.075440
43-1	- 149606.562	- 35924.959	+ 123.103120	+ 179.654882
43	- 149605.657	- 35924.870	+ 141.193063	+ 163.196940
			+ 555.121049	+ 566.469911
		BAI MENSEKI =	11.348862	
		MENSEKI =	5.674431	

DOLO 6

TENMEI	X	Y	(X-X0)*(YN-1-Y0)	(XN-1-X0)*(Y-Y0)
X0.Y0	- 149600.000	- 35900.000		
53	- 149612.193	- 35965.107		
55	- 149613.440	- 35952.919	+ 875.038080	+ 645.241367
64	- 149614.977	- 35953.074	+ 792.567863	+ 713.314560
62	- 149613.730	- 35965.258	+ 728.706020	+ 977.369066
53	- 149612.193	- 35965.107	+ 795.696794	+ 893.919110
			+ 3192.002757	+ 3229.844103
		BAI MENSEKI =	37.841346	
		MENSEKI =	18.920673	

DOLO 7

TENMEI	X	Y	(X-X0)*(YN-1-Y0)	(XN-1-X0)*(Y-Y0)
X0.Y0	- 149600.000	- 35900.000		
56	- 149613.746	- 35949.934		
58	- 149615.043	- 35937.260	+ 751.157162	+ 512.175960
59	- 149615.677	- 35937.325	+ 584.125020	+ 561.479975
68-1	- 149616.370	- 35930.541	+ 611.010250	+ 478.791257
68	- 149617.274	- 35930.630	+ 527.565234	+ 501.413100
65	- 149615.282	- 35950.090	+ 468.087660	+ 865.254660
56	- 149613.746	- 35949.934	+ 688.537140	+ 765.091388
			+ 3630.482466	+ 3682.206340
		BAI MENSEKI =	51.723874	
		MENSEKI =	25.861937	

***** MENSEKI KEISAN *****

DOLO 8

TENMEI	X	Y	(X-X0)*(YN-1-YC)	(XN-1-X0)*(Y-YC)
X0.Y0	- 149600.000	- 35900.000		
68-1	- 149616.370	- 35930.541		
61	- 149616.992	- 35924.456	+ 518.952872	+ 400.344720
69	- 149617.897	- 35924.545	+ 437.689032	+ 417.068640
68	- 149617.274	- 35930.630	+ 423.990330	+ 548.185110
68-1	- 149616.370	- 35930.541	+ 501.413100	+ 527.565234
			+ 1882.045134	+ 1893.163704
		BAI MENSEKI =	11.118570	
		MENSEKI =	5.559285	

DOLO 9

TENMEI	X	Y	(X-X0)*(YN-1-YC)	(XN-1-X0)*(Y-YC)
X0.Y0	- 149600.000	- 35900.000		
35	- 149629.574	- 35980.911		
72	- 149629.801	- 35954.575	+ 2411.228711	+ 1614.001050
82	- 149631.804	- 35954.317	+ 1735.703300	+ 1618.700917
34	- 149631.571	- 35981.293	+ 1714.842007	+ 2585.442572
35	- 149629.574	- 35980.911	+ 2404.159182	+ 2554.441181
			+ 8265.933200	+ 8372.585720
		BAI MENSEKI =	106.652520	
		MENSEKI =	53.326260	

DOLO 10

TENMEI	X	Y	(X-X0)*(YN-1-YC)	(XN-1-X0)*(Y-YC)
X0.Y0	- 149600.000	- 35900.000		
73	- 149629.827	- 35951.562		
77	- 149630.045	- 35926.336	+ 1549.180290	+ 785.523872
87	- 149632.045	- 35926.372	+ 843.937120	+ 792.346740
83	- 149631.830	- 35951.317	+ 339.420760	+ 1644.453265
73	- 149629.827	- 35951.562	+ 1530.632159	+ 1641.218460
			+ 4763.170329	+ 4863.542337
		BAI MENSEKI =	100.372008	
		MENSEKI =	50.186004	

DOLO 11

TENMEI	X	Y	(X-X0)*(YN-1-YC)	(XN-1-X0)*(Y-YC)
X0.Y0	- 149600.000	- 35900.000		
33	- 149641.654	- 35983.220		
91	- 149641.902	- 35954.597	+ 3487.086440	+ 2265.852658
101	- 149643.902	- 35954.413	+ 2388.137094	+ 2280.013526

HERMOSIDY PUSAKA

***** MENSEKI KEISAN *****

TENMEI	X	Y	(X-X0)*(YN-1-Y0)	(XN-1-X0)*(Y-Y0)
32	- 149643.651	- 35983.602	+ 2375.181863	+ 3670.295004
33	- 149641.654	- 35983.220	+ 3482.357708	+ 3632.636220
			+ 11732.761105	+ 11848.797388
		BAI MENSEKI =	116.036283	
		MENSEKI =	58.018141	

DOLO 12

TENMEI	X	Y	(X-X0)*(YN-1-Y0)	(XN-1-X0)*(Y-Y0)
X0.Y0	- 149600.000	- 35900.000		
92	- 149641.928	- 35951.397		
96	- 149642.142	- 35926.551	+ 2165.972374	+ 1113.230328
106	- 149644.142	- 35926.587	+ 1172.014242	+ 1120.429354
102	- 149643.928	- 35951.413	+ 1167.913736	+ 2269.472646
92	- 149641.928	- 35951.397	+ 2155.644264	+ 2257.767416
			+ 6661.544616	+ 6760.899744
		BAI MENSEKI =	99.355128	
		MENSEKI =	49.677564	

DOLO 13

TENMEI	X	Y	(X-X0)*(YN-1-Y0)	(XN-1-X0)*(Y-Y0)
X0.Y0	- 149600.000	- 35900.000		
31	- 149655.812	- 35985.926		
116	- 149656.293	- 35926.803	+ 4837.032318	+ 1495.929036
116-1	- 149658.294	- 35926.839	+ 1562.454082	+ 1510.847827
30	- 149657.809	- 35986.308	+ 1551.535751	+ 5031.238552
31	- 149655.812	- 35985.926	+ 4817.022096	+ 4967.296134
			+ 12768.044247	+ 13005.311549
		BAI MENSEKI =	237.267302	
		MENSEKI =	118.633651	

DOLO 14

TENMEI	X	Y	(X-X0)*(YN-1-Y0)	(XN-1-X0)*(Y-Y0)
X0.Y0	- 149600.000	- 35900.000		
116	- 149656.293	- 35926.803		
17	- 149656.406	- 35912.982	+ 1511.850018	+ 730.795726
18	- 149658.406	- 35913.028	+ 758.226692	+ 734.857368
116-1	- 149658.294	- 35926.839	+ 759.454232	+ 1567.558634
116	- 149656.293	- 35926.803	+ 1510.847827	+ 1562.454082
			+ 4540.378769	+ 4595.665810
		BAI MENSEKI =	55.287041	
		MENSEKI =	27.643520	

***** MENSEKI KEISAN *****

AE#U 2

TENMEI	X	Y	(X-X0)*(YN-1-Y0)	(XN-1-X0)*(Y-Y0)
X0.Y0	= 149500.000	= 35900.000		
K0-2	= 149594.908	= 35911.577		
4	= 149596.907	= 35911.623	+ 1121.892339	+ 1105.115684
3	= 149594.666	= 35913.562	+ 1100.302918	+ 1314.252734
K0-2	= 149594.908	= 35911.577	+ 1287.142296	+ 1095.948282
			+ 3509.337553	+ 3513.316700
		BAI MENSEKI =	3.979147	
		MENSEKI =	1.989573	

AE#U 3

TENMEI	X	Y	(X-X0)*(YN-1-Y0)	(XN-1-X0)*(Y-Y0)
X0.Y0	= 149600.000	= 35900.000		
K0-3	= 149677.266	= 35913.459		
7	= 149677.193	= 35915.458	+ 1038.940587	+ 1194.377828
6	= 149675.267	= 35913.413	+ 1163.477286	+ 1035.389709
K0-3	= 149677.266	= 35913.459	+ 1036.368858	+ 1013.018553
			+ 3238.786731	+ 3242.786090
		BAI MENSEKI =	3.999359	
		MENSEKI =	1.999679	

LENGGAIN - MEYABRON