
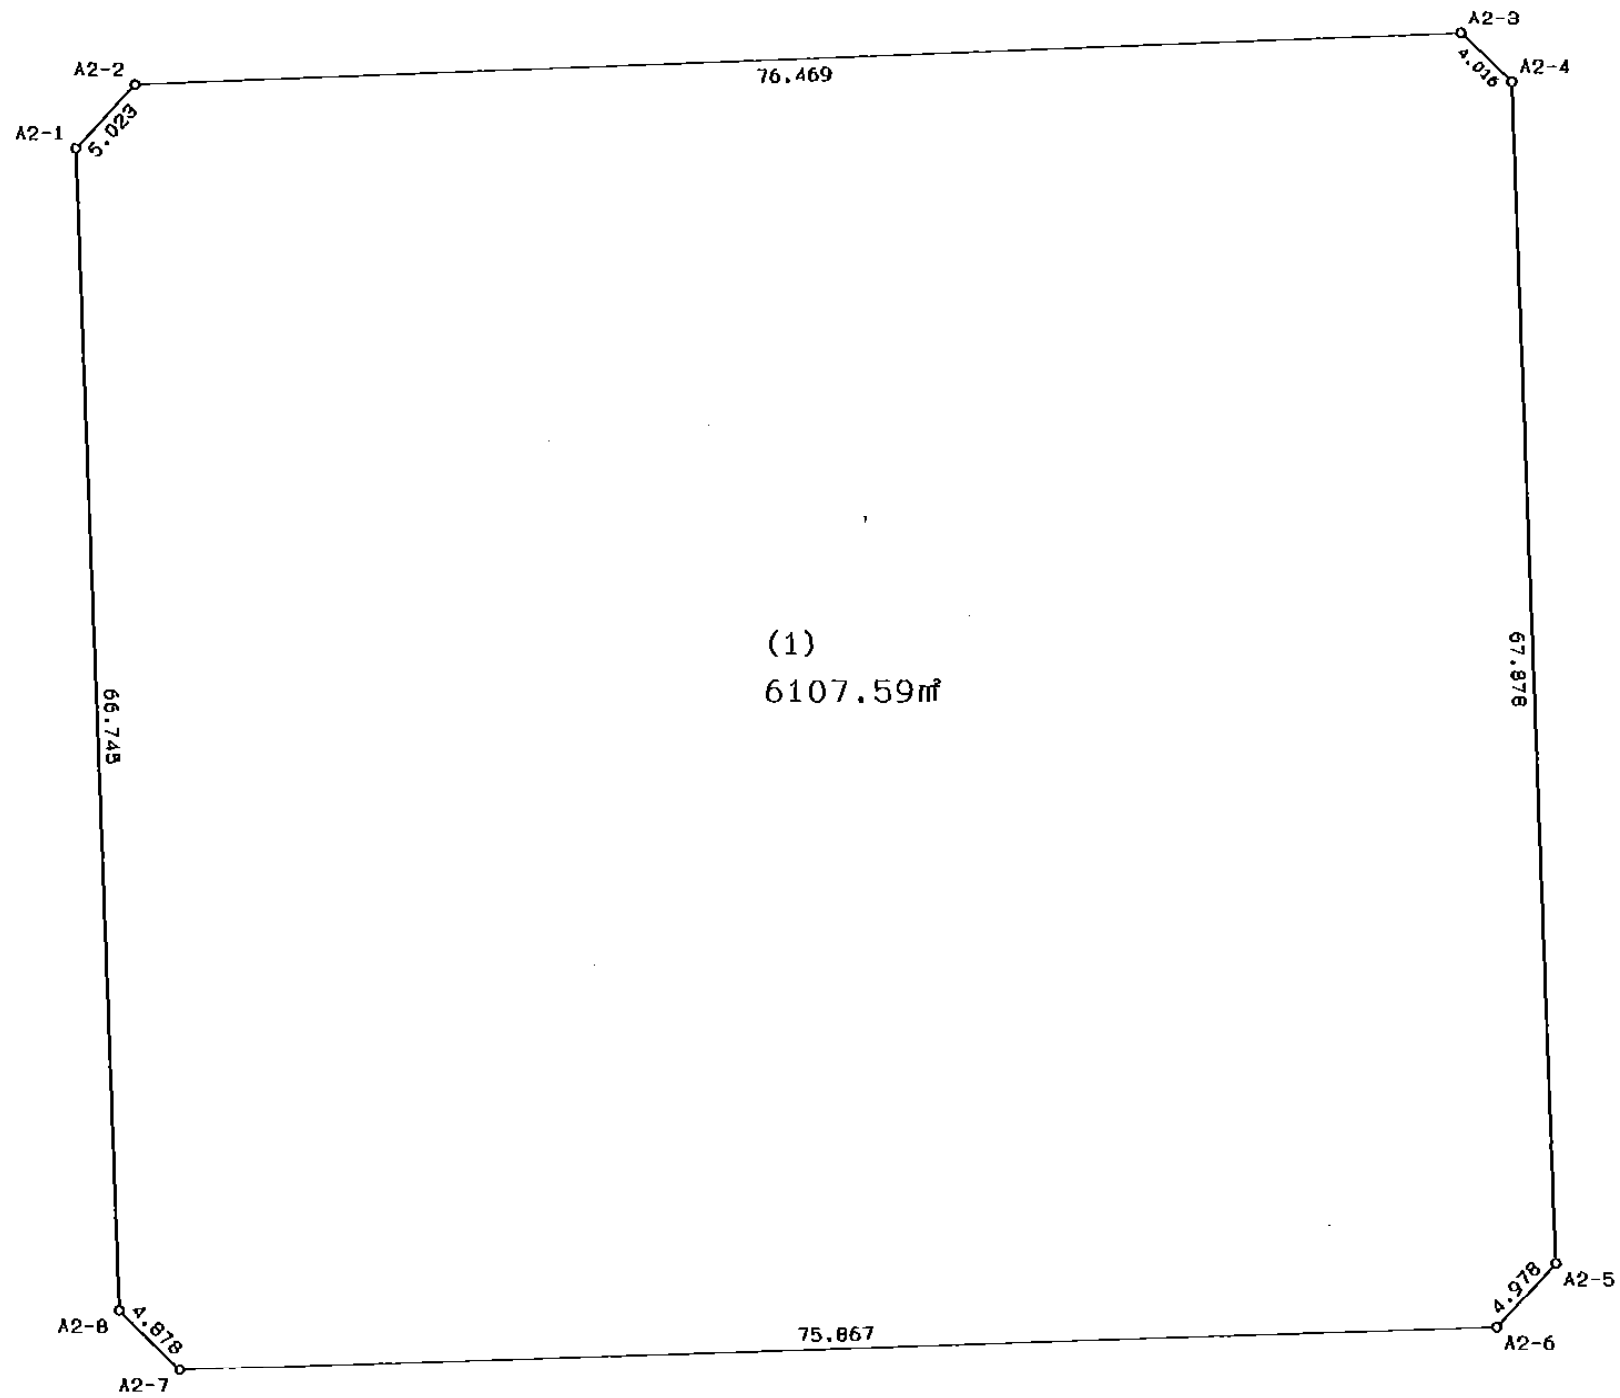


画地原子一覽表

略図 S = 1 / 500

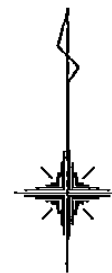

<< 岡山駅南第2地区 >>

※ ※ 面積計算 (座標法) ※ ※

地 器械点	番 : 視準点	2-1 内角	方向角	距離	[1] X(i)	[2] Y(i)	[3] X(i+1)-X(i-1)	[2]*[3]
A2-1	A2-8	134-30-56	177-44-27	66.745	-148721.653	-38023.264	-70.353	2675050.692192
A2-8	A2-7	135-50-49	133-35-16	4.878	-148788.346	-38020.633	-70.056	2663573.465448
A2-7	A2-6	134-32-42	88-07-58	75.867	-148791.709	-38017.100	-0.891	33873.236100
A2-6	A2-5	134-53-50	43-01-48	4.978	-148789.237	-37941.273	6.111	-231859.119303
A2-5	A2-4	134-46-51	357-48-39	67.878	-148785.598	-37937.876	71.467	-2711306.184092
A2-4	A2-3	135-04-13	312-52-52	4.016	-148717.770	-37940.469	70.561	-2677117.433109
A2-3	A2-2	134-54-13	267-47-05	76.469	-148715.037	-37943.412	-0.223	8461.380876
A2-2	A2-1	135-26-26	223-13-31	5.023	-148717.993	-38019.824	-6.616	251539.155584
							倍面積	12215.193696
							面積	6107.5968480