

画地確定計算書

BLOCK NO. 38

S.96

558-16-36

17,653.97

0.57-01
47.33

S.95

2.40-46
19.29

S.94

359-31-10
12.16

S.93

6.27
27.65

15.42
6.39

17.39
11.9

17.82
4.59

S.91

1.47
5.14

4.59
19.73

74K

17M

16M

15M

14M

13M

12M

11M

10M

9M

8M

7M

6M

5M

4M

3M

2M

1M

102-43-0411

10

9

8

7

6

5

4

3

2

1

218.407

Y022

178-06-34
128226

56.31

②

12.23

628.86

③

9.70

14.80

15.95

2.69

9.35

⑨

⑦

33.39

④

9.70

18.02

5.53

9.29

3.75

2.82

0.63

17.81

31.77

⑩

⑤

②

273.80

15.32

12.32

238

493.42

⑥

⑩

⑧

320.87

②

33.03

233.50

④

32.79

⑤

17.53

10.21

9761

8088

420.29

420.23

⑩

⑤

②

304

14.51

14.60

⑩

100.60

74.60

⑧

11.63

6.32

8.21

15.51

⑥

135.39

④


17.25

168.70

⑤

36 M

Y0.23

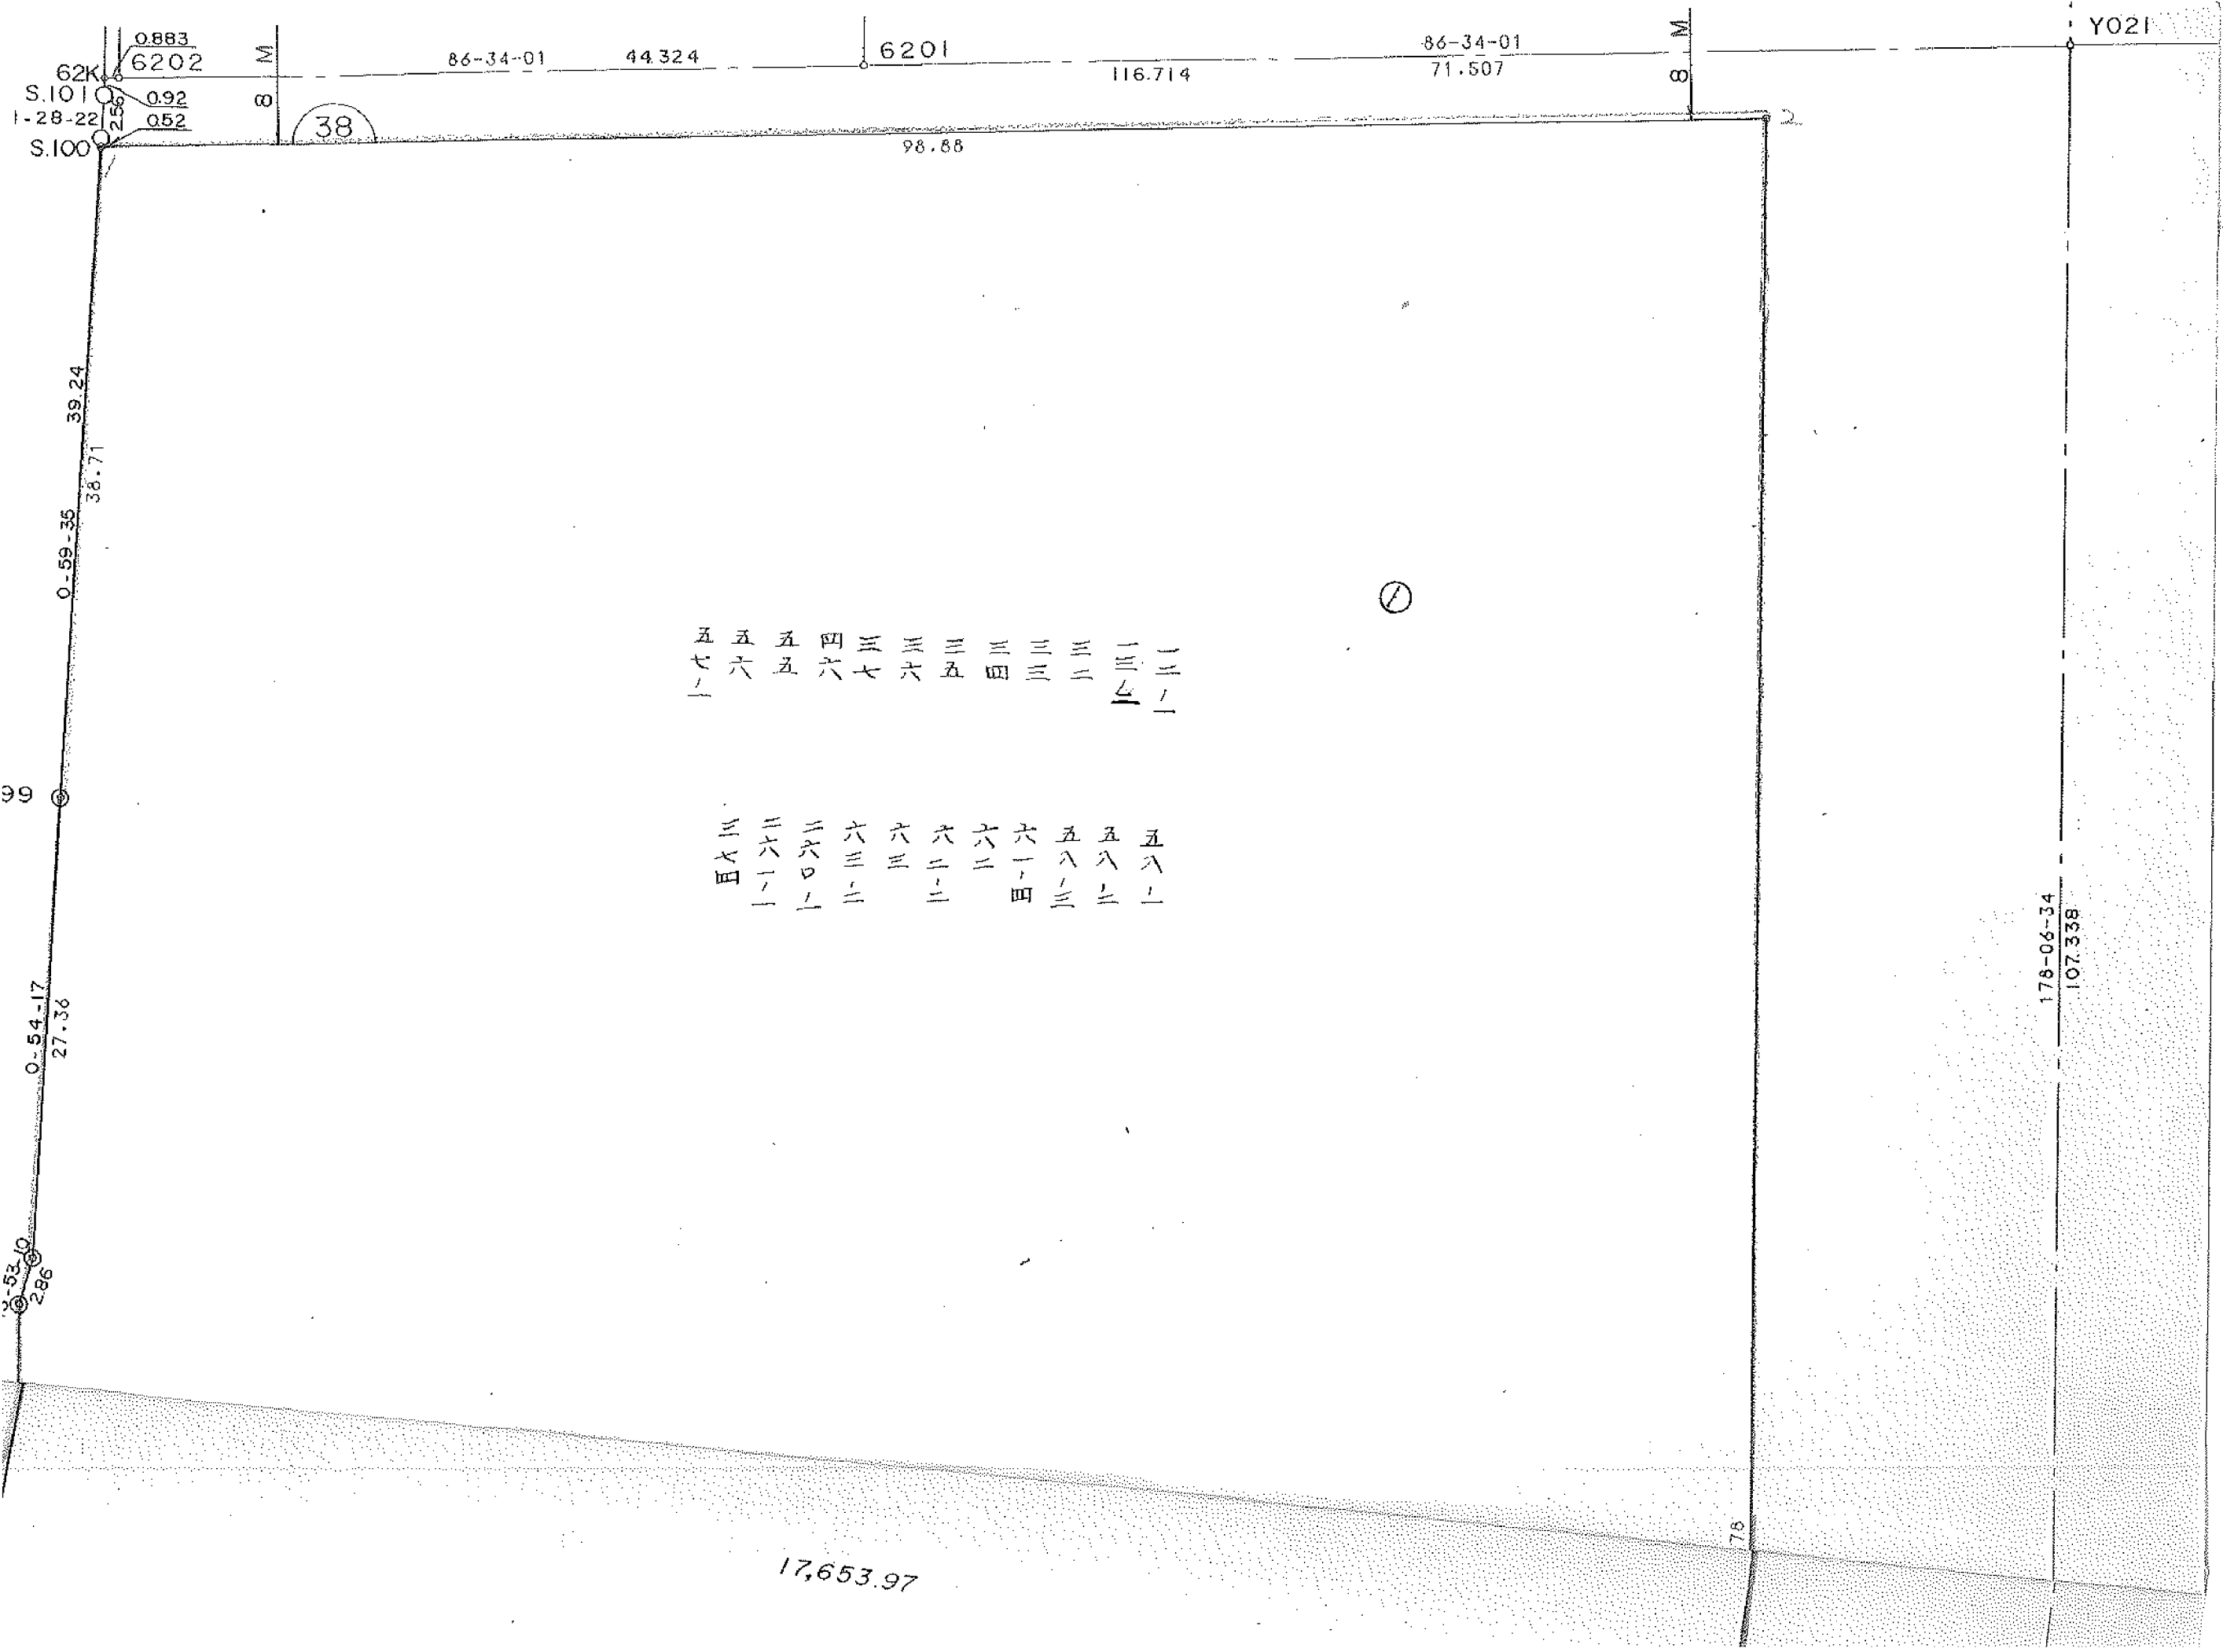

五 七 一	五 六 一	五 五 一	四 六 一	三 七 一	三 六 一	三 五 一	三 四 一	三 三 一	三 二 一	一 三 一	一 二 一
三 七 四	二 六 一	二 六 一	六 三 一	六 三 一	六 二 一	六 二 一	六 一 四	五 八 三	五 八 一	五 八 一	

178-06-34
107.338

17,653.97

76

M
8

M
8

Y021

38

1

62K
S.101
1-28-22
S.100

0.883
6202
0.92
0.52

86-34-01 44.324

6201

116.714

86-34-01
71.507

98.88

39.24
36.71
0-59-35

99

0-54-17
27.36

0-53-10
2.86


1-01-45
 38.177
 38.680
 S.99
 20-24-10
 S.98-4
 352-57-03
 S.98-3
 348-02-06
 S.98-2
 0-47-23
 S.98-1
 358-58-10
 12.655
 13-53-10
 S.98
 S.97
 358-16-49
 22.724
 996
 0-29-98
 27.981
 4-13-52
 S.95-2
 S.95-1
 1-17-15
 17.623
 S.95
 2-36-11
 19.333
 S.94
 359-35-56
 12.145
 S.93
 356-14-19
 28.552
 6.175
 18.159
 11.152
 6.554
 4.598
 16.420
 16Lot
 15Lot
 17.825
 100.69
 80.38
 19.735
 S.91
 0.445
 5.250
 4.598

五
 七
 一
 五
 六
 一
 五
 五
 四
 六
 一
 三
 七
 一
 三
 六
 一
 三
 五
 二
 三
 四
 三
 三
 二
 一
 三
 二
 一
 三
 二
 一
 五
 八
 一
 五
 八
 一
 五
 八
 一

1LOT

17,679.33 m²

56.31

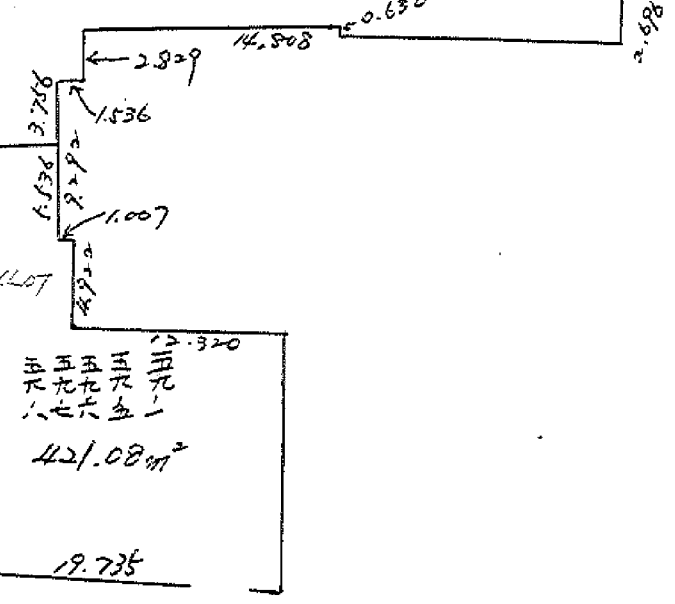

BLOCK . LOT	KAKUHITSU MENSEKI	SUMIKIRI.SUIRO MENSEKI
38 BLOCK	21209.035229	
1 LOT	17653.979761	
2 LOT	628.865133	
3 LOT	322.323447	
4 LOT	233.504965	
5 LOT	168.708336	
6 LOT	135.398965	
7 LOT	320.876065	
8 LOT	74.604797	
9 LOT	460.074617 <i>167.025307</i>	
10 LOT	100.607276 <i>88.656012</i>	
11 LOT	493.420389	
12 LOT	273.807448	
13 LOT	43.912507 <i>43.877555</i>	
14 LOT	420.297521 <i>420.231016</i>	
15 LOT	80.886052	
16 LOT	97.610725	
TOTAL =	21208.878004	0.000000

38 BLOCK

TENMEI	X	Y	(X-X0)*(Yn-1-Y0)	(Xn-1-X0)*(Y-Y0)
X0.Y0	- 150400.000	- 39200.000		
OSS99	- 150479.376	- 39364.806		
OS38-1	- 150440.665	- 39364.135	+ 6701.835990	+ 13028.379760
OS38-2	- 150434.745	- 39265.428	+ 5702.870575	+ 2660.629620
OS38-3	- 150645.096	- 39258.484	+ 16036.141088	+ 2032.026580
OS38-4	- 150640.042	- 39364.950	+ 14038.616328	+ 40428.585200
OSS91	- 150638.568	- 39364.904	+ 39351.791600	+ 39583.885968
OSS93	- 150610.979	- 39366.828	+ 34791.281016	+ 39799.822304
OSS94	- 150598.815	- 39366.930	+ 33167.908820	+ 35218.724470
OSS95	- 150579.542	- 39366.028	+ 29970.946060	+ 33008.856820
OSS96	- 150532.219	- 39365.243	+ 21952.056132	+ 29668.058706
OSS97	- 150509.517	- 39365.926	+ 18096.917631	+ 21938.569794
OSS98	- 150506.734	- 39365.238	+ 17709.945684	+ 18096.370046
OSS99	- 150479.376	- 39364.806	+ 13115.931488	+ 17590.403604
			+250636.242406	+293054.312865
	BAI MENSEKI =		42418.070459	
	MENSEKI =		21209.035229	

~~LOT~~

TENMEI	X	Y	(X-X0)*(Yn-1-Y0)	(Xn-1-X0)*(Y-Y0)
X0.Y0	- 150400.000	- 39200.000		
OS38-1	- 150440.665	- 39364.135		
OS38-2	- 150434.745	- 39265.428	+ 5702.870575	+ 2660.629620
OS38-5	- 150605.439	- 39259.794	+ 13441.462892	+ 2077.542530
OS38-35	- 150607.546	- 39316.073	+ 12410.005524	+ 23845.921047
OS38-36	- 150610.240	- 39316.185	+ 24403.187520	+ 24113.732010
OS38-32	- 150609.810	- 39332.130	+ 24376.774850	+ 27779.011200
OS38-31	- 150609.172	- 39332.123	+ 27637.896360	+ 27720.726630
OS38-30	- 150609.558	- 39346.926	+ 27687.431634	+ 30732.805272
OS38-29	- 150612.382	- 39346.766	+ 31204.437732	+ 30755.989428
OS38-28	- 150612.394	- 39348.302	+ 31172.217804	+ 31496.675364
OS38-27	- 150616.149	- 39348.397	+ 32055.328998	+ 31518.632418
OS38-20	- 150617.234	- 39366.392	+ 32236.873898	+ 35965.464408
OSS93	- 150610.979	- 39366.828	+ 35105.217768	+ 36240.713752
OSS94	- 150598.815	- 39366.930	+ 33167.908820	+ 35218.724470
OSS95	- 150579.542	- 39366.028	+ 29970.946060	+ 33008.856820
OSS96	- 150532.219	- 39365.243	+ 21952.056132	+ 29668.058706
OSS97	- 150509.517	- 39365.926	+ 18096.917631	+ 21938.569794
OSS98	- 150506.734	- 39365.238	+ 17709.945684	+ 18096.370046
OSS99	- 150479.376	- 39364.806	+ 13115.931488	+ 17590.403604
OS38-1	- 150440.665	- 39364.135	+ 6701.835990	+ 13028.379760
			+438149.247342	+473457.206864
	BAI MENSEKI =		35307.959522	
	MENSEKI =		17653.979761	

***** MENSEKI KEISAN *****

2 LOT

TENMEI	X	Y	(X-X0)*(YN-1-Y0)	(XN-1-X0)*(Y-Y0)
X0.Y0	- 150600.000	- 39200.000		
OS38-5	- 150605.439	- 39259.794		
OS38-6	- 150617.663	- 39259.391	+ 1056.141422	+ 323.027649
OS38-44	- 150618.887	- 39292.767	+ 1121.717817	+ 1638.543521
OS38-43	- 150616.323	- 39292.948	+ 1514.235741	+ 1755.508876
OS38-37	- 150616.894	- 39316.462	+ 1570.263512	+ 1901.009226
OS38-35	- 150607.546	- 39316.073	+ 878.822252	+ 1960.937262
OS38-5	- 150605.439	- 39259.794	+ 631.321047	+ 451.205524
			+ 6772.501791	+ 8030.232058
		BAI MENSEKI =	1257.730267	
		MENSEKI =	628.865133	

3 LOT

TENMEI	X	Y	(X-X0)*(YN-1-Y0)	(XN-1-X0)*(Y-Y0)
X0.Y0	- 150600.000	- 39200.000		
OS38-6	- 150617.663	- 39259.391		
OS38-7	- 150627.361	- 39259.071	+ 1624.997151	+ 1043.371073
OS38-45	- 150628.573	- 39292.082	+ 1687.835683	+ 2519.455602
OS38-44	- 150618.887	- 39292.767	+ 1739.152734	+ 2650.631491
OS38-6	- 150617.663	- 39259.391	+ 1638.543521	+ 1121.717817
			+ 6690.529089	+ 7335.175983
		BAI MENSEKI =	644.646894	
		MENSEKI =	322.323447	

4 LOT

TENMEI	X	Y	(X-X0)*(YN-1-Y0)	(XN-1-X0)*(Y-Y0)
X0.Y0	- 150600.000	- 39200.000		
OS38-7	- 150627.361	- 39259.071		
OS38-8	- 150634.882	- 39258.823	+ 2060.514622	+ 1609.456103
OS38-46	- 150635.230	- 39291.611	+ 2072.334290	+ 3195.574902
OS38-45	- 150628.573	- 39292.082	+ 2617.601103	+ 3244.048860
OS38-7	- 150627.361	- 39259.071	+ 2519.455602	+ 1687.835683
			+ 9269.905617	+ 9736.915548
		BAI MENSEKI =	467.009931	
		MENSEKI =	233.504965	

5 LOT

TENMEI	X	Y	(X-X0)*(YN-1-Y0)	(XN-1-X0)*(Y-Y0)
X0.Y0	- 150600.000	- 39200.000		
OS38-8	- 150634.882	- 39258.823		
OS38-3	- 150645.096	- 39258.484	+ 2652.682008	+ 2040.038888

* * * * * M E N S E K I K E I S A N * * * * *

TENMEI	X	Y	(X-X0)*(YN-1-Y0)	(XN-1-X0)*(Y-Y0)
OS38-9	- 150644.278	- 39275.722	+ 2589.554552	+ 3414.759312
OS38-48	- 150635.068	- 39276.359	+ 2655.419096	+ 3381.023802
OS38-8	- 150634.882	- 39258.823	+ 2663.554638	+ 2062.804964
			+ 10561.210294	+ 10898.626966
		BAI MENSEKI =	337.416672	
		MENSEKI =	168.708336	

6 LOT

TENMEI	X	Y	(X-X0)*(YN-1-Y0)	(XN-1-X0)*(Y-Y0)
X0.Y0	- 150600.000	- 39200.000		
OS38-48	- 150635.068	- 39276.359		
OS38-9	- 150644.278	- 39275.722	+ 3381.023802	+ 2655.419096
OS38-10	- 150643.542	- 39291.223	+ 3297.087324	+ 4039.171994
OS38-47	- 150635.232	- 39291.811	+ 3213.968736	+ 3997.634562
OS38-48	- 150635.068	- 39276.359	+ 3219.628148	+ 2690.280288
			+ 13111.708010	+ 13382.505940
		BAI MENSEKI =	270.797930	
		MENSEKI =	135.398965	

7 LOT

TENMEI	X	Y	(X-X0)*(YN-1-Y0)	(XN-1-X0)*(Y-Y0)
X0.Y0	- 150600.000	- 39200.000		
OS38-43	- 150616.323	- 39292.948		
OS38-46	- 150635.230	- 39291.611	+ 3274.558040	+ 1495.366353
OS38-47	- 150635.232	- 39291.811	+ 3227.638752	+ 3234.501530
OS38-10	- 150643.542	- 39291.223	+ 3997.634562	+ 3213.968736
OS38-11	- 150643.152	- 39299.427	+ 3936.454896	+ 4329.250434
OS38-41	- 150630.946	- 39300.531	+ 3076.867942	+ 4338.113712
OS38-40	- 150631.259	- 39306.747	+ 3142.498529	+ 3303.392662
OS38-42	- 150616.689	- 39308.001	+ 1781.500683	+ 3376.003259
OS38-43	- 150616.323	- 39292.948	+ 1762.900323	+ 1551.209172
			+ 24200.053727	+ 24841.805858
		BAI MENSEKI =	641.752131	
		MENSEKI =	320.876065	

8 LOT

TENMEI	X	Y	(X-X0)*(YN-1-Y0)	(XN-1-X0)*(Y-Y0)
X0.Y0	- 150600.000	- 39200.000		
OS38-41	- 150630.946	- 39300.531		
OS38-11	- 150643.152	- 39299.427	+ 4338.113712	+ 3076.867942
OS38-12	- 150642.852	- 39305.749	+ 4260.645804	+ 4563.280848
OS38-40	- 150631.259	- 39306.747	+ 3305.607991	+ 4574.322444

***** MENSEKI KEISAN *****

TENMEI	X	Y	(X-X0)*(YN-1-Y0)	(XN-1-X0)*(Y-Y0)
OS38-41	- 150630.946	- 39300.531	+ 3303.392662	+ 3142.498529
			+ 15207.760169	+ 15356.969763
		BAI MENSEKI =	149.209594	
		MENSEKI =	74.604797	

9 LOT

TENMEI	X	Y	(X-X0)*(YN-1-Y0)	(XN-1-X0)*(Y-Y0)
X0.Y0	- 150600.000	- 39300.000		
OS38-42	- 150616.689	- 39308.001		
OS38-12	- 150642.852	- 39305.749	+ 342.858852	+ 95.945061
OS38-13	- 150642.757	- 39307.746	+ 245.809993	+ 331.931592
OS38-39	- 150631.672	- 39308.567	+ 245.331312	+ 366.299219
OS38-38	- 150631.334	- 39317.063	+ 268.438378	+ 540.419336
OS38-37	- 150616.894	- 39316.462	+ 288.262322	+ 515.820308
OS38-42	- 150616.689	- 39308.001	+ 274.734318	+ 135.168894
			+ 1665.435175	+ 1985.584410
		BAI MENSEKI =	320.149235	
		MENSEKI =	160.074617	

10 LOT

TENMEI	X	Y	(X-X0)*(YN-1-Y0)	(XN-1-X0)*(Y-Y0)
X0.Y0	- 150600.000	- 39300.000		
OS38-39	- 150631.672	- 39308.567		
OS38-13	- 150642.757	- 39307.746	+ 366.299219	+ 245.331312
OS38-14	- 150642.293	- 39317.519	+ 327.601578	+ 749.059883
OS38-38	- 150631.334	- 39317.063	+ 548.940346	+ 721.645459
OS38-39	- 150631.672	- 39308.567	+ 540.419336	+ 268.438378
			+ 1783.260479	+ 1984.475032
		BAI MENSEKI =	201.214553	
		MENSEKI =	100.607276	

11 LOT

TENMEI	X	Y	(X-X0)*(YN-1-Y0)	(XN-1-X0)*(Y-Y0)
X0.Y0	- 150600.000	- 39300.000		
OS38-36	- 150610.240	- 39316.185		
OS38-14	- 150642.293	- 39317.519	+ 684.512205	+ 179.394560
OS38-15	- 150641.583	- 39332.467	+ 728.492577	+ 1373.126831
OS38-32	- 150609.810	- 39332.130	+ 318.501270	+ 1336.061790
OS38-36	- 150610.240	- 39316.185	+ 329.011200	+ 158.774850
			+ 2060.517252	+ 3047.358031
		BAI MENSEKI =	986.840779	
		MENSEKI =	493.420389	

***** M E N S E K I K E I S A N *****

12 LOT

TENMEI	X	Y	(X-X0)*(YN-1-Y0)	(XN-1-X0)*(Y-Y0)
X0.Y0	- 150600.000	- 39300.000		
OS38-31	- 150609.172	- 39332.123		
OS38-33	- 150626.984	- 39332.312	+ 866.807032	+ 296.365664
OS38-24	- 150626.660	- 39347.629	+ 861.437920	+ 1285.220936
OS38-25	- 150621.739	- 39347.531	+ 1035.406831	+ 1267.176460
OS38-26	- 150621.683	- 39348.536	+ 1030.614673	+ 1055.124104
OS38-28	- 150612.394	- 39348.302	+ 601.555184	+ 1047.332266
OS38-29	- 150612.382	- 39346.766	+ 598.075364	+ 579.617804
OS38-30	- 150609.558	- 39346.926	+ 446.989428	+ 581.037732
OS38-31	- 150609.172	- 39332.123	+ 430.405272	+ 307.031634
			+ 5871.291704	+ 6418.906600
		BAI MENSEKI =	547.614896	
		MENSEKI =	273.807448	

13 LOT

TENMEI	X	Y	(X-X0)*(YN-1-Y0)	(XN-1-X0)*(Y-Y0)
X0.Y0	- 150600.000	- 39300.000		
OS38-33	- 150626.984	- 39332.312		
OS38-15	- 150641.583	- 39332.467	+ 1343.629896	+ 876.089528
OS38-16	- 150641.439	- 39335.507	+ 1345.400013	+ 1476.487581
OS38-34	- 150626.921	- 39335.302	+ 955.883947	+ 1462.879578
OS38-33	- 150626.984	- 39332.312	+ 952.589168	+ 869.871352
			+ 4597.503024	+ 4685.328039
		BAI MENSEKI =	87.825015	
		MENSEKI =	43.912507	

14 LOT

TENMEI	X	Y	(X-X0)*(YN-1-Y0)	(XN-1-X0)*(Y-Y0)
X0.Y0	- 150600.000	- 39300.000		
OS38-34	- 150626.921	- 39335.302		
OS38-16	- 150641.439	- 39335.507	+ 1462.879578	+ 955.883947
OS38-17	- 150640.503	- 39355.220	+ 1438.140021	+ 2288.261580
OS38-22	- 150622.679	- 39354.992	+ 1252.334380	+ 2227.340976
OS38-19	- 150623.179	- 39365.977	+ 1274.659568	+ 1496.292383
OS38-20	- 150617.234	- 39366.392	+ 1137.047618	+ 1538.900168
OS38-27	- 150616.149	- 39348.397	+ 1072.164408	+ 834.073898
OS38-26	- 150621.683	- 39348.536	+ 1049.392151	+ 783.807864
OS38-25	- 150621.739	- 39347.531	+ 1055.124104	+ 1030.614673
OS38-24	- 150626.660	- 39347.629	+ 1267.176460	+ 1035.406831
OS38-34	- 150626.921	- 39335.302	+ 1282.220309	+ 941.151320
			+ 12291.138597	+ 13131.733640
		BAI MENSEKI =	840.595043	
		MENSEKI =	420.297521	

***** MENSEKI KEISAN *****

15 LOT

TENMEI	X	Y	(X-X0)*(YN-1-Y0)	(XN-1-X0)*(Y-Y0)
X0.Y0	- 150600.000	- 39300.000		
OS38-22	- 150622.679	- 39354.992		
OS38-17	- 150640.503	- 39355.220	+ 2227.340976	+ 1252.334380
OS38-18	- 150640.285	- 39359.813	+ 2224.537700	+ 2422.605939
OS38-21	- 150622.888	- 39359.585	+ 1368.999944	+ 2400.381725
OS38-22	- 150622.679	- 39354.992	+ 1351.328215	+ 1258.656896
			+ 7172.206835	+ 7333.978940
		BAI MENSEKI =	161.772105	
		MENSEKI =	80.886052	

16 LOT

TENMEI	X	Y	(X-X0)*(YN-1-Y0)	(XN-1-X0)*(Y-Y0)
X0.Y0	- 150600.000	- 39300.000		
OS38-21	- 150622.888	- 39359.585		
OS38-18	- 150640.285	- 39359.813	+ 2400.381725	+ 1368.999944
OS38-4	- 150640.042	- 39364.950	+ 2395.032146	+ 2616.510750
OSS91	- 150638.568	- 39364.904	+ 2504.991600	+ 2598.885968
OS38-19	- 150623.179	- 39365.977	+ 1504.409816	+ 2544.600936
OS38-21	- 150622.888	- 39359.585	+ 1510.081576	+ 1381.120715
			+ 10314.896863	+ 10510.118313
		BAI MENSEKI =	195.221450	
		MENSEKI =	97.610725	

9 LOT

元NO. X。Y。	X	Y	(X-X ₀) (YN-1-Y ₀)	(XN-1-X ₀) (Y-Y ₀)
	-150600.000	-39300.000		
42	-150616.689	-39308.001		
12	-150642.852	-39305.749	342.858852	95.945061
13	-150642.756	-39307.765	245.804244	332.745780
39	-150631.666	-39308.720	245.886490	372.832320
38	-150631.334	-39317.063	273.232480	540.316958
37	-150616.894	-39316.462	288.262322	515.820308
42	-150616.689	-39308.001	274.734318	135.168894
			1670.778706	1992.829321
			平均値	322.050615
			標準値	161.025307

10 LOT

元NO. X。Y。	X	Y	(X-X ₀) (YN-1-Y ₀)	(XN-1-X ₀) (Y-Y ₀)
	-150600.000	-39300.000		
39	-150631.666	-39308.720		
13	-150642.756	-39307.765	372.832320	245.886490
14	-150642.293	-39317.519	328.405145	749.042364
38	-150631.334	-39317.063	548.940346	721.645459
39	-150631.666	-39308.720	540.316958	273.232480
			1790.494769	1989.806793
			平均値	199.312024
			標準値	99.656012

13 LOT

元NO. X。Y。	X	Y	(X-X ₀) (YN-1-Y ₀)	(XN-1-X ₀) (Y-Y ₀)
	-150600.000	-39300.000		
33	-150626.984	-39332.312		
15	-150641.583	-39332.467	1343.629896	876.089528
16	-150641.439	-39335.507	1345.400013	1476.487581
34	-150626.921	-39335.311	955.883947	1463.252529
33	-150626.984	-39332.312	952.832024	869.871352
			4597.745880	4685.700990
			平均値	87.955110
			標準値	43.977555

~~14 LOT~~

NO. X ₀ Y ₀	X	Y	(X-X ₀) (YN-1-Y ₀)	(XN-1-X ₀) (Y-Y ₀)
34	-150600.000	-39300.000		
16	-150626.921	-39335.311		
17	-150641.439	-39335.507	1463.252529	955.883947
22	-150640.503	-39355.220	1438.140021	2288.261580
19	-150622.679	-39354.992	1252.334380	2227.340976
20	-150623.179	-39365.977	1274.659568	1496.292383
27	-150617.234	-39366.392	1137.047618	1538.900168
26	-150616.149	-39348.397	1072.164408	834.073898
25	-150621.683	-39348.536	1049.392151	783.807864
24	-150621.739	-39347.531	1055.124104	1030.614673
34	-150626.660	-39347.629	1267.174460	1035.406831
34	-150626.921	-39335.311	1282.220309	941.391260
			12291.511548	13131.973580
			ハ イメセキ=	840.442032
			メセキ=	420.231016

21774 137

38 BLOCK

21238.286674

1 LOT

17679.337534

14 LOT

421.082887

15 LOT

80.886053

16 LOT

100.695540

21774

18282.002014

0.000000

38 BLOCK

元NO. X ₀ , Y ₀ =	X	Y	(X-X ₀) (Y _N -1-Y ₀)	(X _N -1-X ₀) (Y-Y ₀)
	-150400.000	-39200.000		
1	-150440.667	-39364.137		
2	-150434.745	-39265.428	5702.940065	2660.760476
3	-150645.096	-39258.484	16036.141088	2032.026580
4	-150640.036	-39365.058	14038.265424	40455.055568
91	-150639.571	-39365.055	39543.110118	39619.141980
93	-150611.081	-39366.928	34839.974455	39991.107888
94	-150598.936	-39367.013	33207.988608	35253.271053
95	-150579.623	-39366.135	29999.376099	33050.232360
151	-150562.004	-39365.739	26914.534540	29770.536397
152	-150560.258	-39365.610	26561.000662	26829.482440
96	-150532.298	-39365.369	21909.871780	26501.705202
97	-150509.584	-39366.051	18121.796496	21968.215198
98	-150506.801	-39365.363	17734.412851	18121.138992
181	-150494.148	-39365.598	15568.595724	17686.031998
182	-150489.288	-39365.531	14785.914224	15584.412588
183	-150486.334	-39366.157	14290.953354	14835.826216
184	-150483.561	-39366.402	13884.245077	14366.150268
99	-150479.340	-39364.832	13202.334680	13773.526752
1	-150440.667	-39364.137	6703.222944	13022.629580
			363044.678189	405521.251536
			イノセキ=	42476.573347
			ノセキ=	21238.286674

~~1 LOT~~

元NO. X ₀ , Y ₀ =	X	Y	(X-X ₀) (Y _N -1-Y ₀)	(X _N -1-X ₀) (Y-Y ₀)
	-150400.000	-39200.000		
1	-150440.667	-39364.137		
2	-150434.745	-39265.428	5702.940065	2660.760476
5	-150605.439	-39259.794	13441.462892	2077.542530
35	-150607.546	-39316.073	12410.005524	23845.921047
36	-150610.240	-39316.185	24403.187520	24113.732010
32	-150609.810	-39332.150	24376.774850	27779.011200
31	-150609.172	-39332.123	27637.896360	27720.726630
30	-150609.558	-39346.926	27687.431634	30732.805272
29	-150612.382	-39346.766	31204.437732	30755.989428
28	-150612.394	-39348.302	31172.217804	31496.675364
27	-150616.149	-39348.397	32055.328998	31518.632418
20	-150617.242	-39366.523	32238.061074	35993.779927
93	-150611.081	-39366.928	35149.841363	36263.772576
94	-150598.936	-39367.013	33207.988608	35253.271053
95	-150579.623	-39366.135	29999.376099	33050.232360
151	-150562.004	-39365.739	26914.534540	29770.536397
152	-150560.258	-39365.610	26561.000662	26829.482440
96	-150532.298	-39365.369	21909.871780	26501.705202

97	-150509.584	-39366.051	18121.796496	21968.215198
98	-150506.801	-39365.363	17734.412851	18121.138992
181	-150494.148	-39365.598	15568.595724	17686.031998
182	-150489.288	-39365.531	14785.914224	15584.412588
183	-150486.334	-39366.157	14290.953354	14835.826216
184	-150483.561	-39366.402	13884.245077	14366.150268
99	-150477.340	-39364.832	13202.334680	13773.526752
1	-150440.667	-39364.137	6703.222944	13022.629580

550363.832855 585722.507922
 〆イマセキ= 35358.675067
 〆セキ= 17679.337534

14 LOT

ヲNO.	X	Y	(X-X ₀)(Y _{N-1} -Y ₀)	(X _{N-1} -X ₀)(Y-Y ₀)
X ₀ , Y ₀ =	-150600.000	-39300.000		
34	-150626.921	-39335.311		
16	-150641.439	-39335.507	1463.252529	955.883947
17	-150640.503	-39355.220	1438.140021	2288.261580
22	-150622.679	-39354.992	1252.334380	2227.340976
19	-150623.186	-39366.132	1275.044512	1499.807628
20	-150617.242	-39366.523	1140.247944	1542.402278
27	-150616.149	-39348.397	1074.279927	834.461074
26	-150621.683	-39348.536	1049.392151	783.807864
25	-150621.739	-39347.531	1055.124104	1030.614673
24	-150626.660	-39347.629	1267.176460	1035.406831
34	-150626.921	-39335.311	1282.220309	941.391260
			12297.212337	13139.378111
			〆イマセキ=	842.165774
			〆セキ=	421.082887

15 LOT

ヲNO.	X	Y	(X-X ₀)(Y _{N-1} -Y ₀)	(X _{N-1} -X ₀)(Y-Y ₀)
X ₀ , Y ₀ =	-150600.000	-39300.000		
22	-150622.679	-39354.992		
17	-150640.503	-39355.220	2227.340976	1252.334380
18	-150640.285	-39359.813	2224.537700	2422.605939
21	-150622.888	-39359.585	1368.999944	2400.381725
22	-150622.679	-39354.992	1351.328215	1258.656896
			7172.206835	7333.978940
			〆イマセキ=	161.772105
			〆セキ=	80.886053

16 LOT

チノ X ₀ , Y ₀ =	X	Y	(X-X ₀) (Y _{N-1} -Y ₀)	(X _{N-1} -X ₀) (Y-Y ₀)
	-150600.000	-39300.000		
21	-150622.888	-39359.585		
18	-150640.285	-39359.813	2400.381725	1368.999944
4	-150640.036	-39365.058	2394.673268	2620.861530
91	-150639.571	-39365.055	2574.410118	2604.541980
19	-150623.186	-39366.132	1508.365230	2616.909372
21	-150622.888	-39359.585	1513.629216	1381.537810
21	-150622.888	-39359.585	1363.781480	1363.781480
			11755.241037	11956.632116
			イノセキ=	201.391079
			ノセキ=	100.695540


08 フロア

(P. 1) 縮尺= 1 / 200 回転角= 0

現場(11)カンリ 壁ワタイ付

X=-150615.3
Y=-39318.5
+

X=-150615.3
Y=-39257.0
+

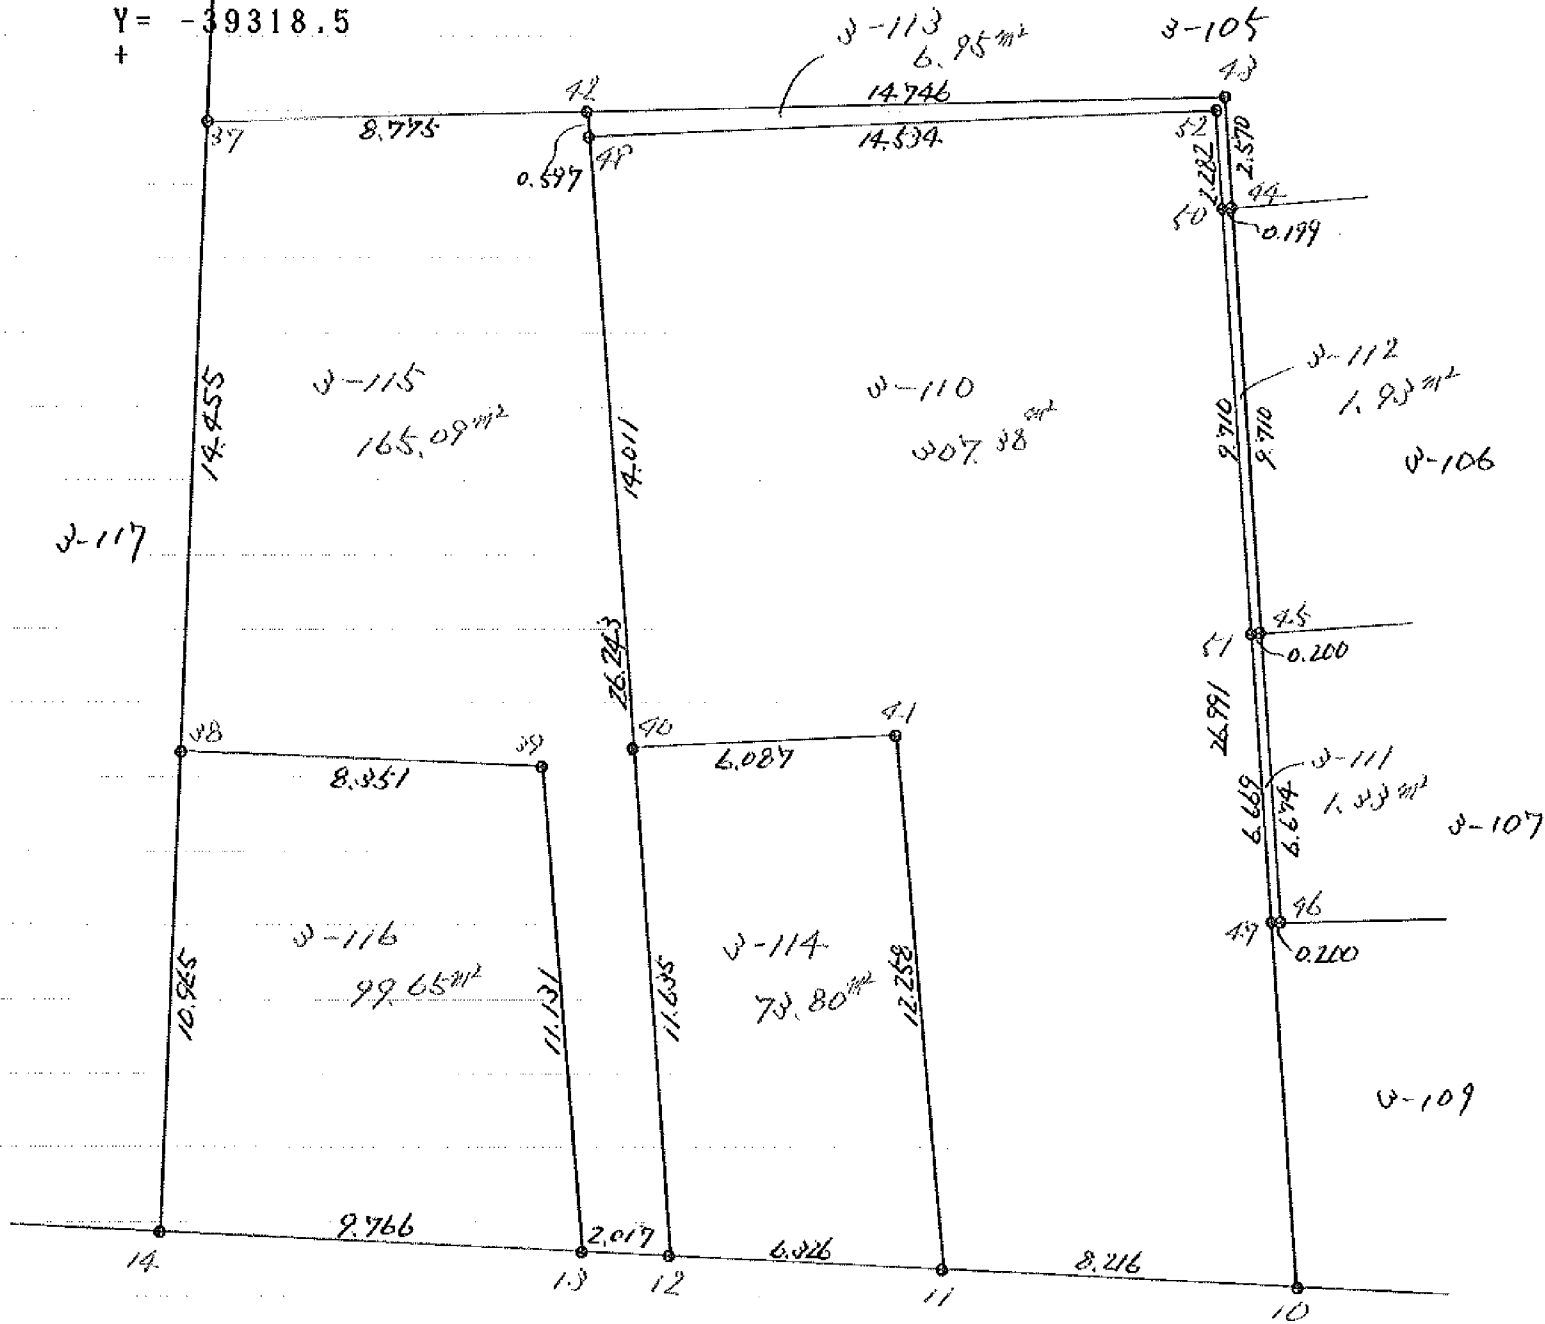

面積計算書

地番; 3-110

測点	X	Y	DX	DY	距離	方向角	キヨウ角	倍横距	倍面積
38-49	-150617.276	-39307.646	-13.973	1.036	14.011	175-45-35	88-21-17	1.036	-14.476028
38-40	-150631.249	-39306.610	0.305	6.079	6.087	87-07-40	91-22-05	8.151	2.486055
38-41	-150630.944	-39300.531	-12.208	1.101	12.258	174-50-48	267-43-08	15.331	-187.160848
38-11	-150643.152	-39299.430	-0.390	8.207	8.216	92-43-14	97-52-26	24.639	-9.609210
38-10	-150643.542	-39291.223	26.924	-1.904	26.991	355-57-18	83-14-04	30.942	833.082408
38-52	-150616.618	-39293.127	-0.658	-14.519	14.534	267-24-18	91-27-00	14.519	-9.553502
合計					82.097		720-00-00		614.768875
								面積	307.3844375
								坪数	92.983792

面積計算書

地番; 3-111

測点	X	Y	DX	DY	距離	方向角	キヨウ角	倍横距	倍面積
38-51	-150628.580	-39292.282	-6.652	0.471	6.669	175-57-00	87-57-16	0.471	-3.133092
38-47	-150635.232	-39291.811	0.002	0.200	0.200	89-25-37	93-28-37	1.142	0.002284
38-46	-150635.230	-39291.611	6.657	-0.471	6.674	355-57-11	86-31-34	0.871	5.798247
38-45	-150628.573	-39292.082	-0.007	-0.200	0.200	267-59-44	92-02-33	0.200	-0.001400
合計					13.743		360-00-00		2.666039
								面積	1.3330195
								坪数	0.403238

面積計算書

地番;3-112

測点	X	Y	DX	DY	距離	方向角	キヨウ角	倍横距	倍面積
38-50	-150618.894	-39292.966	-9.686	0.684	9.710	175-57-38	87-58-31	0.684	-6.625224
38-51	-150628.580	-39292.282	0.007	0.200	0.200	87-59-44	92-02-06	1.568	0.010976
38-45	-150628.573	-39292.082	9.686	-0.685	9.710	355-57-17	87-57-33	1.083	10.489938
38-44	-150618.887	-39292.767	-0.007	-0.199	0.199	267-59-07	92-01-50	0.199	-0.001393
合計					19.819		360-00-00		3.874297
								面積	1.9371485
								坪数	0.585987

面積計算書

地番;3-113

測点	X	Y	DX	DY	距離	方向角	キヨウ角	倍横距	倍面積
38-42	-150616.681	-39307.690	-0.595	0.044	0.597	175-46-15	87-09-43	0.044	-0.026180
38-49	-150617.276	-39307.646	0.658	14.519	14.534	87-24-18	91-38-03	14.607	9.611406
38-52	-150616.618	-39293.127	-2.276	0.161	2.282	175-57-13	268-32-55	29.287	-66.657212
38-50	-150618.894	-39292.966	0.007	0.199	0.199	87-59-07	92-01-54	29.647	0.207529
38-44	-150618.887	-39292.767	2.564	-0.181	2.570	355-57-43	87-58-36	29.665	76.061060
38-43	-150616.323	-39292.948	-0.358	-14.742	14.746	268-36-32	92-38-49	14.742	-5.277636
合計					34.928		720-00-00		13.918967
								面積	6.9594835
								坪数	2.105243

面積計算書

地番;3-114

測点	X	Y	DX	DY	距離	方向角	キヨウ角	倍横距	倍面積
38-40	-150631.249	-39306.610	-11.603	0.861	11.635	175-45-22	88-37-42	0.861	-9.990183
38-12	-150642.852	-39305.749	-0.300	6.319	6.326	92-43-05	96-57-43	8.041	-2.412300
38-11	-150643.152	-39299.430	12.208	-1.101	12.258	354-50-48	82-07-43	13.259	161.865872
38-41	-150630.944	-39300.531	-0.305	-6.079	6.087	267-07-40	92-16-52	6.079	-1.854095
合計					36.306		360-00-00		147.609294
								面積	73.804647
								坪数	22.325905

面積計算書

地番;3-115

測点	X	Y	DX	DY	距離	方向角	キヨウ角	倍横距	倍面積
38-37	-150616.894	-39316.462	-14.443	-0.601	14.455	182-22-58	93-46-25	-0.601	8.680243
38-38	-150631.337	-39317.063	-0.329	8.345	8.351	92-15-28	89-52-30	7.143	-2.350047
38-39	-150631.666	-39308.718	-11.090	0.954	11.131	175-05-00	262-49-32	16.442	-182.341780
38-13	-150642.756	-39307.764	-0.096	2.015	2.017	92-43-40	97-38-40	19.411	-1.863456
38-12	-150642.852	-39305.749	26.171	-1.941	26.243	355-45-30	83-01-50	19.485	509.941935
38-42	-150616.681	-39307.690	-0.213	-8.772	8.775	268-36-33	92-51-03	8.772	-1.868436
合計					70.972		720-00-00		330.198459
								面積	165.0992295
								坪数	49.942516


面積計算書

地番;3-116

測点	X	Y	DX	DY	距離	方向角	キヨウ角	倍横距	倍面積
38-38	-150631.337	-39317.063	-10.956	-0.456	10.965	182-23-00	90-07-32	-0.456	4.995936
38-14	-150642.293	-39317.519	-0.463	9.755	9.766	92-43-03	90-20-03	8.843	-4.094309
38-13	-150642.756	-39307.764	11.090	-0.954	11.131	355-05-00	82-21-57	17.644	195.671960
38-39	-150631.666	-39308.718	0.329	-8.345	8.351	272-15-28	97-10-28	8.345	2.745505
合計					40.213		360-00-00		199.319092
								面積	99.659546
								坪数	30.147012

38 BLOCK

—— 变更前
 —— 变更后

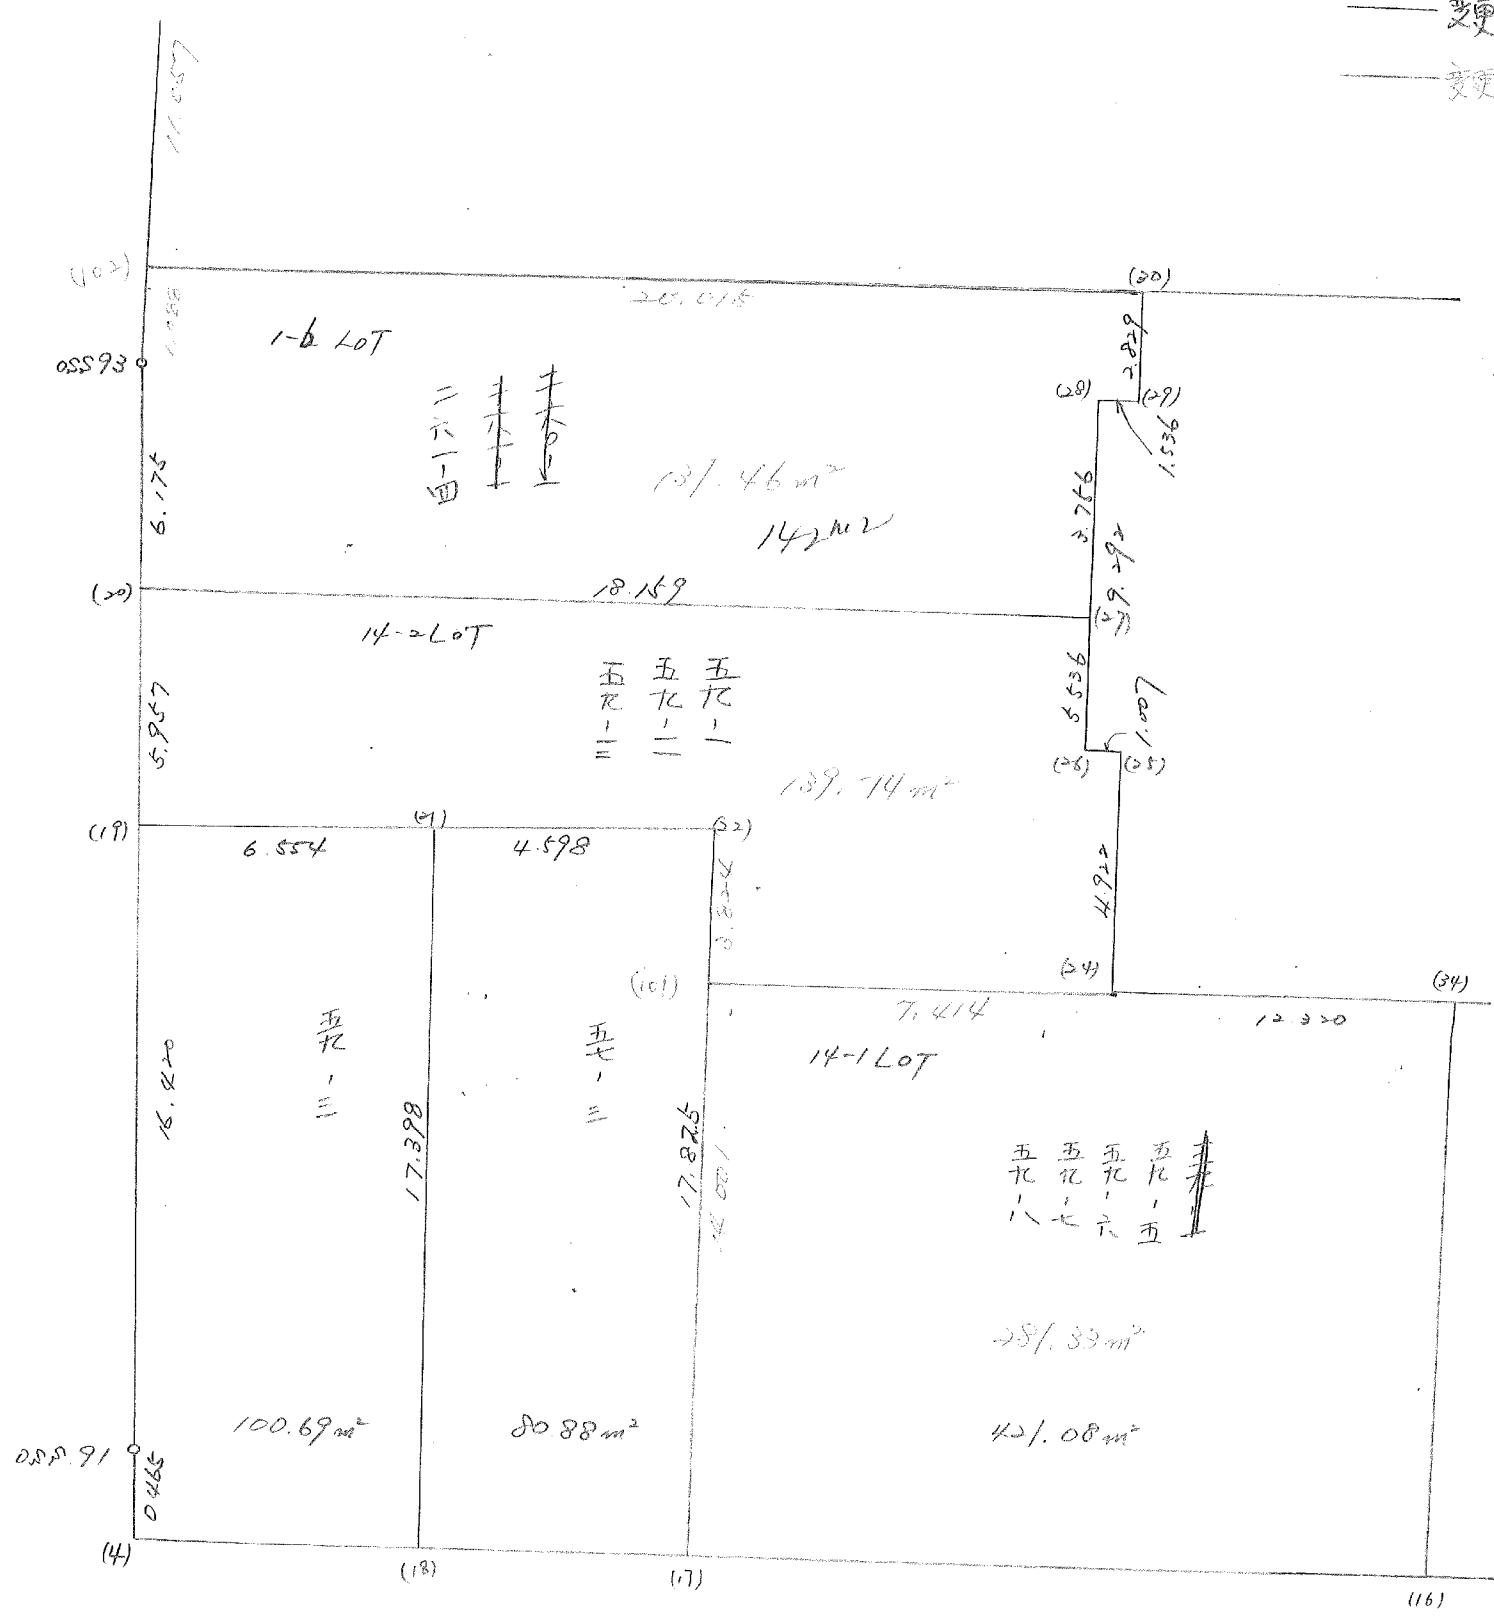

14-1 LOT

元NO. X ₀ Y ₀	X	Y	(X-X ₀)(Y _{N-1} -Y ₀)	(X _{N-1} -X ₀)(Y-Y ₀)
	-150600.000	-39300.000		
34	-150626.921	-39335.311		
16	-150641.439	-39335.507	1463.252529	955.883947
17	-150640.503	-39355.220	1438.140021	2288.261580
101	-150626.503	-39355.041	1463.495660	2229.325623
24	-150626.660	-39347.629	1467.393060	1262.311387
34	-150626.921	-39335.311	1282.220309	941.391260
			7114.501579	7677.173797
			平均メソセキ=	562.672218
			メソセキ=	281.336109

14-2 LOT

元NO. X ₀ Y ₀	X	Y	(X-X ₀)(Y _{N-1} -Y ₀)	(X _{N-1} -X ₀)(Y-Y ₀)
	-150600.000	-39300.000		
27	-150616.149	-39348.397		
26	-150621.683	-39348.536	1049.392151	783.807864
25	-150621.739	-39347.531	1055.124104	1030.614673
24	-150626.660	-39347.629	1267.176460	1035.406831
101	-150626.503	-39355.041	1262.311387	1467.393060
22	-150622.679	-39354.992	1248.274839	1457.452976
21	-150622.888	-39359.585	1258.656896	1351.328215
19	-150623.186	-39366.132	1381.537810	1513.629216
20	-150617.242	-39366.523	1140.247944	1542.402278
27	-150616.149	-39348.397	1074.279927	834.461074
			10737.001518	11016.496187
			平均メソセキ=	279.494669
			メソセキ=	139.747334

14-3 LOT

元NO. X ₀ Y ₀	X	Y	(X-X ₀)(Y _{N-1} -Y ₀)	(X _{N-1} -X ₀)(Y-Y ₀)
	-150600.000	-39300.000		
30	-150609.558	-39346.926		
29	-150612.382	-39346.766	581.037732	446.989428
28	-150612.394	-39348.302	579.617804	598.075364
27	-150616.149	-39348.397	780.028998	599.832418
20	-150617.242	-39366.523	834.461074	1074.279927
93	-150611.081	-39366.928	737.141363	1153.972576
102	-150609.993	-39366.936	668.811504	741.717816
30	-150609.558	-39346.926	639.774288	468.931518
			4820.872763	5083.799647

パイ/セキ= 262.926284
/ンセキ= 131.463142

1-1 LOT

元NO. X ₀ Y ₀	X	Y	(X-X ₀) (YN-1-Y ₀)	(XN-1-X ₀) (Y-Y ₀)
1	-150400.000	-39200.000		
2	-150440.667	-39364.137		
103	-150565.868	-39261.101	5702.940065	2660.760476
107	-150568.248	-39333.207	10852.411504	2122.954245
106	-150561.981	-39333.414	10280.121048	22094.778676
115	-150563.049	-39365.762	21577.003067	22446.638672
151	-150562.004	-39365.739	21753.019286	26850.294522
152	-150560.258	-39365.610	26854.107048	27023.578211
96	-150532.298	-39365.369	26561.000662	26829.482440
97	-150509.584	-39366.051	21909.871780	26501.705202
98	-150506.801	-39365.363	18121.796496	21968.215198
181	-150494.148	-39365.598	17734.412851	18121.138992
182	-150489.288	-39365.531	15568.595724	17686.031998
183	-150486.334	-39366.157	14785.914224	15584.412588
184	-150483.561	-39366.402	14290.953354	14835.826216
99	-150479.340	-39364.832	13884.245077	14366.150268
1	-150440.667	-39364.137	13202.334680	13773.526752
			6703.222944	13022.629580
			259781.949810	285888.124036
			イノセキ=	26106.174226
			ノセキ=	13053.087113

1-2 LOT

元NO. X ₀ Y ₀	X	Y	(X-X ₀) (YN-1-Y ₀)	(XN-1-X ₀) (Y-Y ₀)
103	-150500.000	-39200.000		
104	-150565.868	-39261.101		
108	-150586.607	-39260.416	5291.774307	3979.481088
107	-150588.987	-39332.522	5376.238592	11477.332854
107	-150568.248	-39333.207	9044.361456	11853.691309
103	-150565.868	-39261.101	8774.078676	4170.021048
			28486.453031	31480.526299
			イノセキ=	2994.073268
			ノセキ=	1497.036634

1-3 LOT

元NO. X ₀ Y ₀	X	Y	(X-X ₀) (YN-1-Y ₀)	(XN-1-X ₀) (Y-Y ₀)
104	-150500.000	-39200.000		
105	-150586.607	-39260.416		
110	-150601.441	-39259.926	6128.659456	5190.011082
111	-150604.264	-39345.463	6248.124464	14755.912183
111	-150600.042	-39345.602	14552.409446	15181.046928

112	-150600.497	-39359.372	14632.564194	15943.893624
113	-150608.717	-39359.101	17326.445724	15989.173197
114	-150608.319	-39347.035	17233.661219	15985.204095
30	-150609.558	-39346.926	16108.860530	15914.877394
102	-150609.993	-39366.936	16160.831518	18289.174288
94	-150598.936	-39367.013	16515.980096	18370.260909
116	-150598.753	-39367.005	16493.034789	16522.806680
109	-150597.605	-39332.238	16300.523025	13058.899214
108	-150588.987	-39332.522	11767.462906	12934.809810
104	-150586.607	-39260.416	11477.332854	5376.238592
			180945.890221	183512.307996
			$\sum (X-X_0) =$	2566.417775
			$\sum (Y-Y_0) =$	1283.208887

1-4 LOT

NO.	X	Y	$(X-X_0)(Y-Y_0)$	$(X_{N-1}-X_0)(Y-Y_0)$
X ₀ Y ₀	-150600.000	-39200.000		
105	-150601.441	-39259.926		
5	-150605.439	-39259.794	325.937514	86.163154
35	-150607.546	-39316.073	451.205524	631.321047
36	-150610.240	-39316.185	1188.587520	876.732010
32	-150609.810	-39332.130	1139.774850	1353.011200
31	-150609.172	-39332.123	1211.896360	1296.126630
30	-150609.558	-39346.926	1262.831634	1347.605272
114	-150608.319	-39347.035	1222.277394	1405.360530
113	-150608.717	-39359.101	1281.704095	1323.561219
112	-150600.497	-39359.372	79.073197	1389.245724
111	-150600.042	-39345.602	6.693624	72.364194
110	-150604.264	-39345.463	620.846928	6.109446
105	-150601.441	-39259.926	209.612183	255.524464
			9000.440823	10043.124890
			$\sum (X-X_0) =$	1042.684067
			$\sum (Y-Y_0) =$	521.342033

1-5 LOT

NO.	X	Y	$(X-X_0)(Y-Y_0)$	$(X_{N-1}-X_0)(Y-Y_0)$
X ₀ Y ₀	-150500.000	-39300.000		
115	-150563.049	-39365.762		
106	-150561.981	-39333.414	4075.994522	2106.719286
107	-150568.248	-39333.207	2280.438672	2058.203067
108	-150588.987	-39332.522	2954.991309	2219.561456
109	-150597.605	-39332.238	3174.309810	2868.762906
116	-150598.753	-39367.005	3183.599214	6540.023025

95	-150579.623	-39366.135	5335.139115	6531.029655
115	-150563.049	-39365.762	4169.745615	5236.167726
			25174.218257	27560.467121
			ハイロセキ=	2386.248864
			ノセキ=	1193.124432