


西部第4地区土地区画整理事業 出来形確認測量 (原子図)

54街区

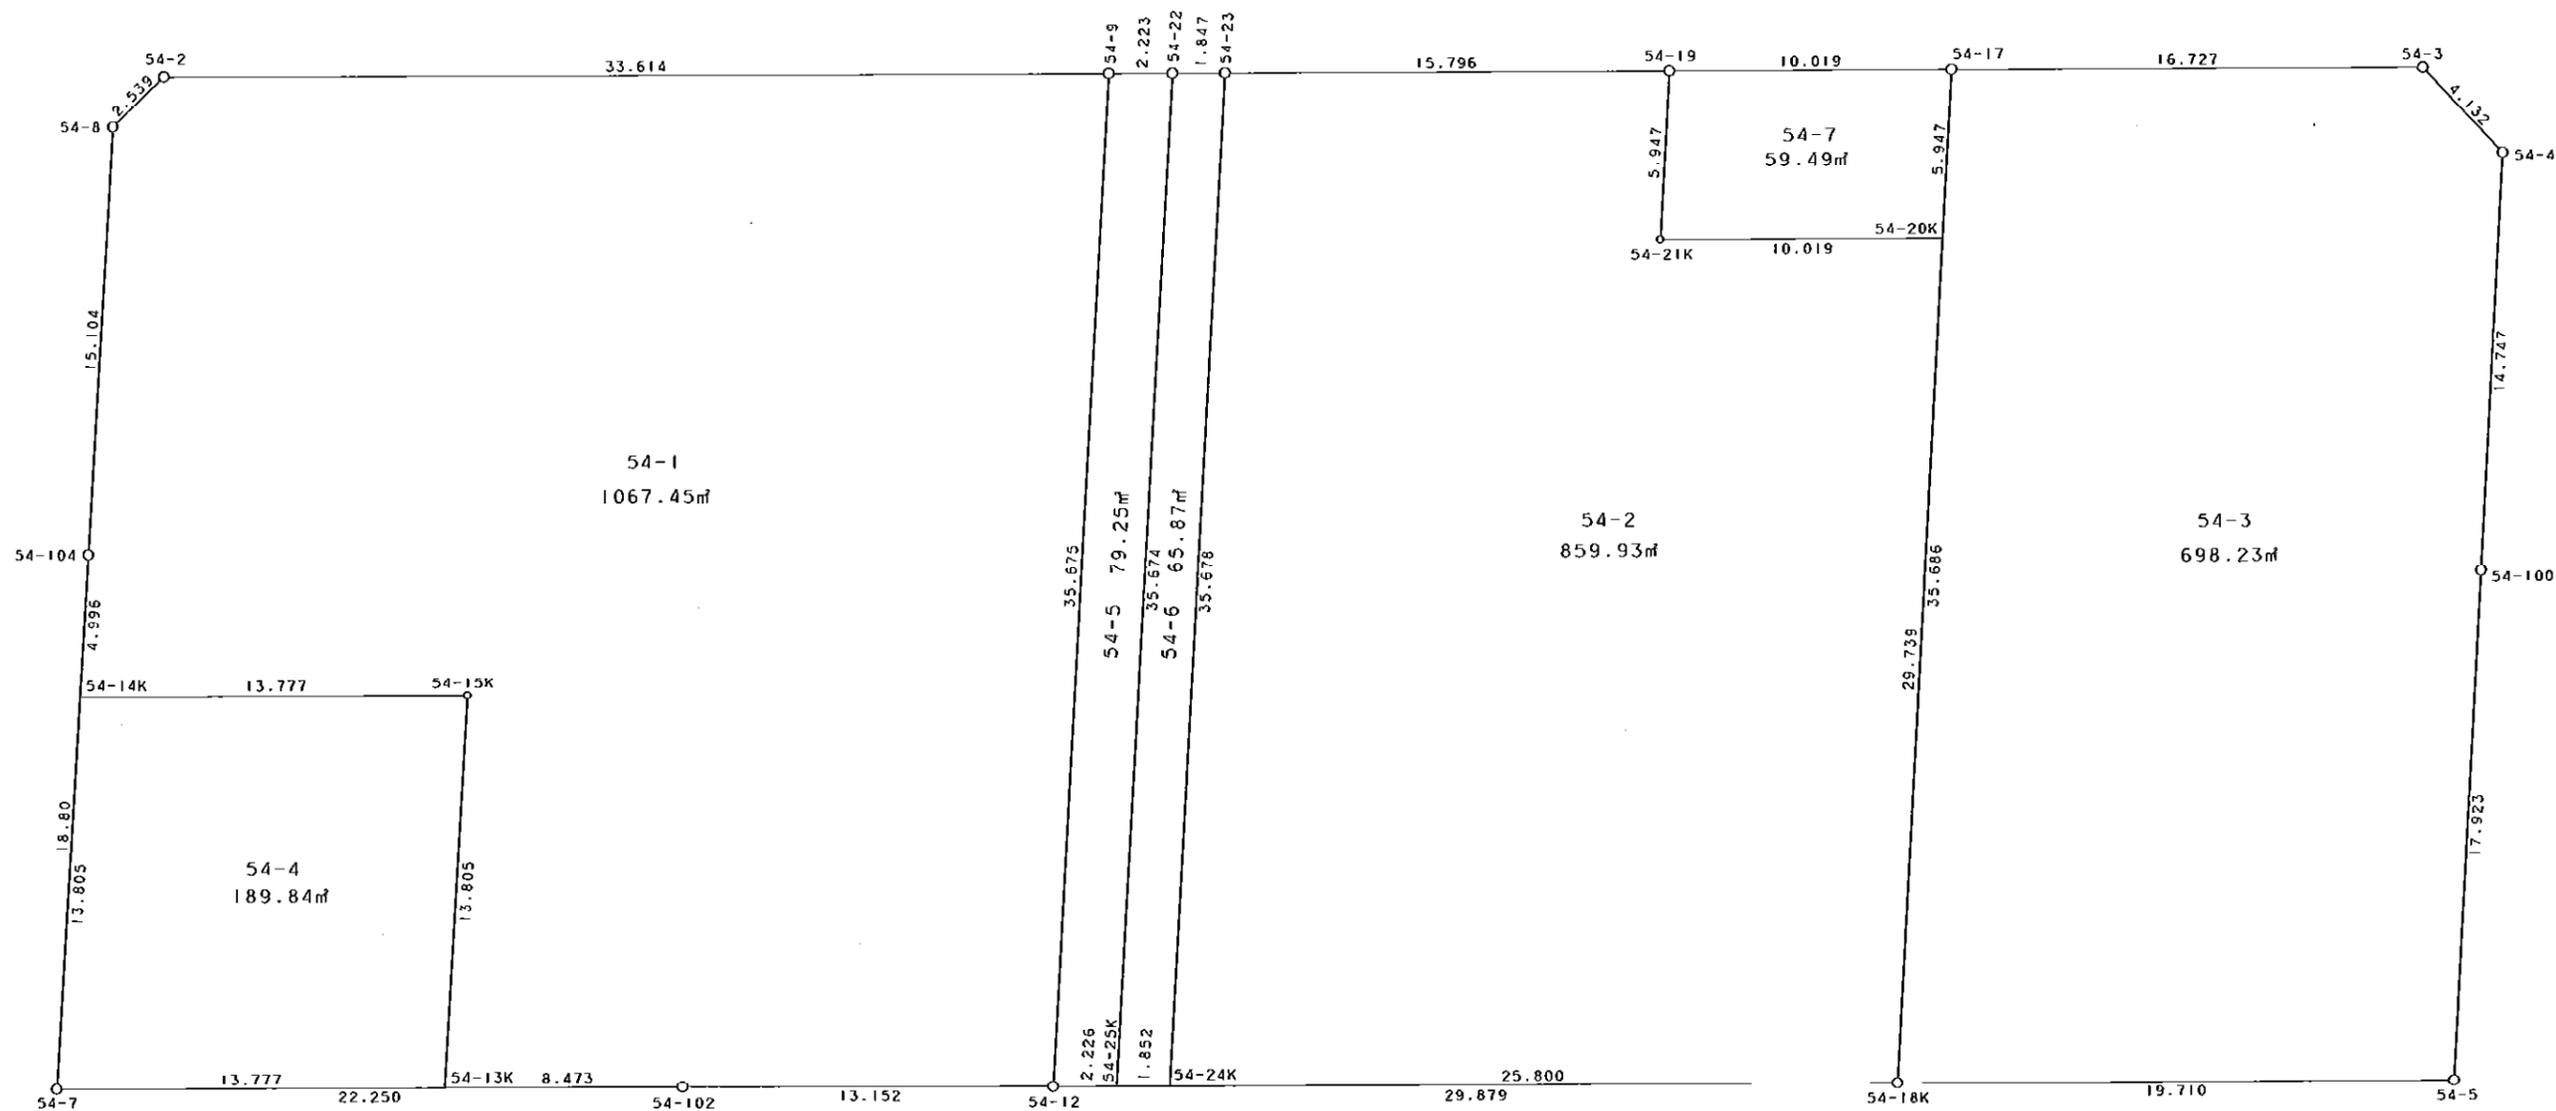

S = 1 / 250



凡 例

記号	名称
—○—	地区界点
○	街区点
○	画地点(折れ点)
┆	画地点(直線中)

面積 (座標法) 計算書

地番 = 54街区

測点名	[1] X (i)	[2] X (i+1)-X (i-1)	[3] Y (i)	[4] Y (i+1)-Y (i-1)	[2]*[3]	[1]*[4]	方向角	夾角	距離
54-2	-149897.078	-4.504	-41160.646	-35.211	185387.549584	5278026.013458	221-59-56	136-27-51	2.539
54-8	-149898.965	-16.988	-41162.345	-1.403	699265.916860	210308.247895	178-52-37	136-52-41	15.104
54-104	-149914.066	-33.899	-41162.049	0.637	1395352.299051	-95495.260042	178-57-39	180-05-02	18.801
54-7	-149932.864	-17.046	-41161.708	22.522	701642.474568	-3376787.963008	85-29-02	86-31-23	22.250
54-102	-149931.112	2.735	-41139.527	35.296	-112516.606345	-5291968.529152	85-42-49	180-13-47	13.152
54-12	-149930.129	3.249	-41126.412	42.908	-133619.712588	-6433201.975132	85-39-02	179-56-13	29.879
54-18K	-149927.863	3.772	-41096.619	49.445	-155016.446868	-7413183.186035	85-37-04	179-58-02	19.710
54-5	-149926.357	19.426	-41076.967	19.313	-797961.160942	-2895527.732741	358-54-58	93-17-54	17.923
54-100	-149908.437	32.664	-41077.306	-0.633	-1341749.123184	94892.040621	358-51-28	179-56-30	14.747
54-4	-149893.693	17.524	-41077.600	-3.351	-719843.862400	502293.765243	312-16-59	133-25-31	4.132
54-3	-149890.913	1.509	-41080.657	-19.736	-61990.711413	2958247.058968	265-38-32	133-21-33	16.727
54-17	-149892.184	-2.034	-41097.336	-26.669	83591.981424	3997474.655096	265-37-57	179-59-25	10.019
54-19	-149892.947	-1.965	-41107.326	-25.740	80775.895590	3858244.455780	265-38-09	180-00-12	15.796
54-23	-149894.149	-1.346	-41123.076	-17.591	55351.660296	2636787.975059	265-31-39	179-53-30	1.847
54-22	-149894.293	-0.312	-41124.917	-4.058	12830.974104	608271.040994	265-39-59	180-08-20	2.223
54-9	-149894.461	-2.785	-41127.134	-35.729	114539.068190	5355579.197069	265-32-05	179-52-06	33.614
合計					6040.195927	-6040.195927			238.463
				倍面積 面積	3020.09	3020.09			

地番	筆種別	面積	坪数
54-1	筆界	1067.45	322.90
54-2	筆界	859.93	260.13
54-3	筆界	698.23	211.21
54-4	筆界	189.84	57.42
54-5	筆界	79.25	23.97
54-6	筆界	65.87	19.92
54-7	筆界	59.49	17.99
	筆合計	3020.06	913.54

面積 (座標法) 計算書

地番 = 54-1
測点名

	[1] X (i)	[2] X (i+1)-X (i-1)	[3] Y (i)	[4] Y (i+1)-Y (i-1)	[2]*[3]	[1]*[4]	方向角	夾角	距離
54-2	-149897.078	-4.504	-41160.646	-35.211	185387.549584	5278026.013458	221-59-56	136-27-51	2.539
54-8	-149898.965	-16.988	-41162.345	-1.403	699265.916860	210308.247895	178-52-37	136-52-41	15.104
54-104	-149914.066	-20.096	-41162.049	0.387	827192.536704	-58016.743542	178-57-23	180-04-46	4.996
54-14K	-149919.061	-3.910	-41161.958	13.825	160943.255780	-2072631.018325	85-28-59	86-31-36	13.777
54-15K	-149917.976	-12.718	-41148.224	13.984	523323.112832	-2096452.976384	178-57-45	273-28-46	13.805
54-13K	-149931.779	-13.136	-41147.974	8.697	540519.786464	-1303956.681963	85-29-06	86-31-21	8.473
54-102	-149931.112	1.650	-41139.527	21.562	-67880.219550	-3232814.636944	85-42-49	180-13-43	13.152
54-12	-149930.129	36.651	-41126.412	12.393	-1507324.126212	-1858084.088697	358-50-25	93-07-36	35.675
54-9	-149894.461	33.051	-41127.134	-34.234	-1359292.905834	5131486.977874	265-32-05	86-41-40	33.614
合計				倍面積 面積	2134.906628 1067.45	-2134.906628 1067.45			141.135

面積 (座標法) 計算書

地番 = 54-2
測点名

	[1] X (i)	[2] X (i+1)-X (i-1)	[3] Y (i)	[4] Y (i+1)-Y (i-1)	[2]*[3]	[1]*[4]	方向角	夾角	距離
54-23	-149894.149	-36.873	-41123.076	-15.019	1516331.181348	2251260.223831	178-49-34	93-11-25	35.678
54-24K	-149929.820	-33.714	-41122.345	26.457	1386398.739330	-3966693.247740	85-38-59	86-49-25	25.800
54-18K	-149927.863	31.690	-41096.619	25.128	-1302351.856110	-3767387.341464	358-50-52	93-11-53	29.739
54-20K	-149898.130	28.970	-41097.217	-10.588	-1190586.376490	1587121.400440	265-37-57	86-47-05	10.019
54-21K	-149898.893	5.183	-41107.207	-10.109	-213058.653881	1515327.909337	358-51-12	273-13-15	5.947
54-19	-149892.947	4.744	-41107.326	-15.869	-195013.154544	2378651.175943	265-38-09	86-46-57	15.796
合計				倍面積 面積	1719.879653 859.93	-1719.879653 859.93			122.979

面積 (座標法) 計算書

地番 = 54-3
測点名

	[1] X (i)	[2] X (i+1)-X (i-1)	[3] Y (i)	[4] Y (i+1)-Y (i-1)	[2]*[3]	[1]*[4]	方向角	夾角	距離
54-17	-149892.184	-36.950	-41097.336	-15.962	1518546.565200	2392579.041008	178-50-55	93-12-23	35.686
54-18K	-149927.863	-34.173	-41096.619	20.369	1404394.761087	-3053880.641447	85-37-04	86-46-09	19.710
54-5	-149926.357	19.426	-41076.967	19.313	-797961.160942	-2895527.732741	358-54-58	93-17-54	17.923
54-100	-149908.437	32.664	-41077.306	-0.633	-1341749.123184	94892.040621	358-51-28	179-56-30	14.747
54-4	-149893.693	17.524	-41077.600	-3.351	-719843.862400	502293.765243	312-16-59	133-25-31	4.132
54-3	-149890.913	1.509	-41080.657	-19.736	-61990.711413	2958247.058968	265-38-32	133-21-33	16.727
合計				倍面積 面積	1396.468348 698.23	-1396.468348 698.23			108.925

面積 (座標法) 計算書

地番 = 54-4

測点名	[1] X (i)	[2] X (i+1)-X (i-1)	[3] Y (i)	[4] Y (i+1)-Y (i-1)	[2] * [3]	[1] * [4]	方向角	夾 角	距 離
54-15K	-149917.976	12.718	-41148.224	-13.984	-523323.112832	2096452.976384	265-28-59	86-31-14	13.777
54-14K	-149919.061	-14.888	-41161.958	-13.484	612819.230704	2021508.618524	178-57-45	93-28-46	13.805
54-7	-149932.864	-12.718	-41161.708	13.984	523494.602344	-2096661.170176	85-28-59	86-31-14	13.777
54-13K	-149931.779	14.888	-41147.974	13.484	-612611.036912	-2021680.108036	358-57-45	93-28-46	13.805
合計				倍面積 面積	379.683304 189.84	-379.683304 189.84			55.164

面積 (座標法) 計算書

地番 = 54-5

測点名	[1] X (i)	[2] X (i+1)-X (i-1)	[3] Y (i)	[4] Y (i+1)-Y (i-1)	[2] * [3]	[1] * [4]	方向角	夾 角	距 離
54-22	-149894.293	35.499	-41124.917	-2.942	-1459893.428583	440989.010006	265-39-59	86-49-51	2.223
54-9	-149894.461	-35.836	-41127.134	-1.495	1473831.974024	224092.219195	178-50-25	93-10-26	35.675
54-12	-149930.129	-35.499	-41126.412	2.942	1459946.499588	-441094.439518	85-38-48	86-48-23	2.226
54-25K	-149929.960	35.836	-41124.192	1.495	-1473726.544512	-224145.290200	358-50-08	93-11-20	35.674
合計				倍面積 面積	158.500517 79.25	-158.500517 79.25			75.798

面積 (座標法) 計算書

地番 = 54-6

測点名	[1] X (i)	[2] X (i+1)-X (i-1)	[3] Y (i)	[4] Y (i+1)-Y (i-1)	[2] * [3]	[1] * [4]	方向角	夾 角	距 離
54-23	-149894.149	35.527	-41123.076	-2.572	-1460979.521052	385527.751228	265-31-39	86-42-05	1.847
54-22	-149894.293	-35.811	-41124.917	-1.116	1472724.402687	167282.030988	178-50-08	93-18-29	35.674
54-25K	-149929.960	-35.527	-41124.192	2.572	1461019.169184	-385619.857120	85-39-55	86-49-47	1.852
54-24K	-149929.820	35.811	-41122.345	1.116	-1472632.296795	-167321.679120	358-49-34	93-09-39	35.678
合計				倍面積 面積	131.754024 65.87	-131.754024 65.87			75.051

面積 (座標法) 計算書

地番 = 54-7

測点名	[1] X (i)	[2] X (i+1)-X (i-1)	[3] Y (i)	[4] Y (i+1)-Y (i-1)	[2] * [3]	[1] * [4]	方向角	夾 角	距 離
54-20K	-149898.130	6.709	-41097.217	9.871	-275721.228853	-1479644.441230	358-51-12	93-13-15	5.947
54-17	-149892.184	5.183	-41097.336	-10.109	-213007.492488	1515260.088056	265-37-57	86-46-45	10.019
54-19	-149892.947	-6.709	-41107.326	-9.871	275789.050134	1479593.279837	178-51-12	93-13-15	5.947
54-21K	-149898.893	-5.183	-41107.207	10.109	213058.653881	-1515327.909337	85-37-57	86-46-45	10.019
合計				倍面積 面積	118.982674 59.49	-118.982674 59.49			31.932