



西部第5地区土地区画整理事業 出来形確認測量（原子図）

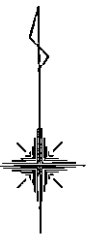

S = 1 / 250

19街区

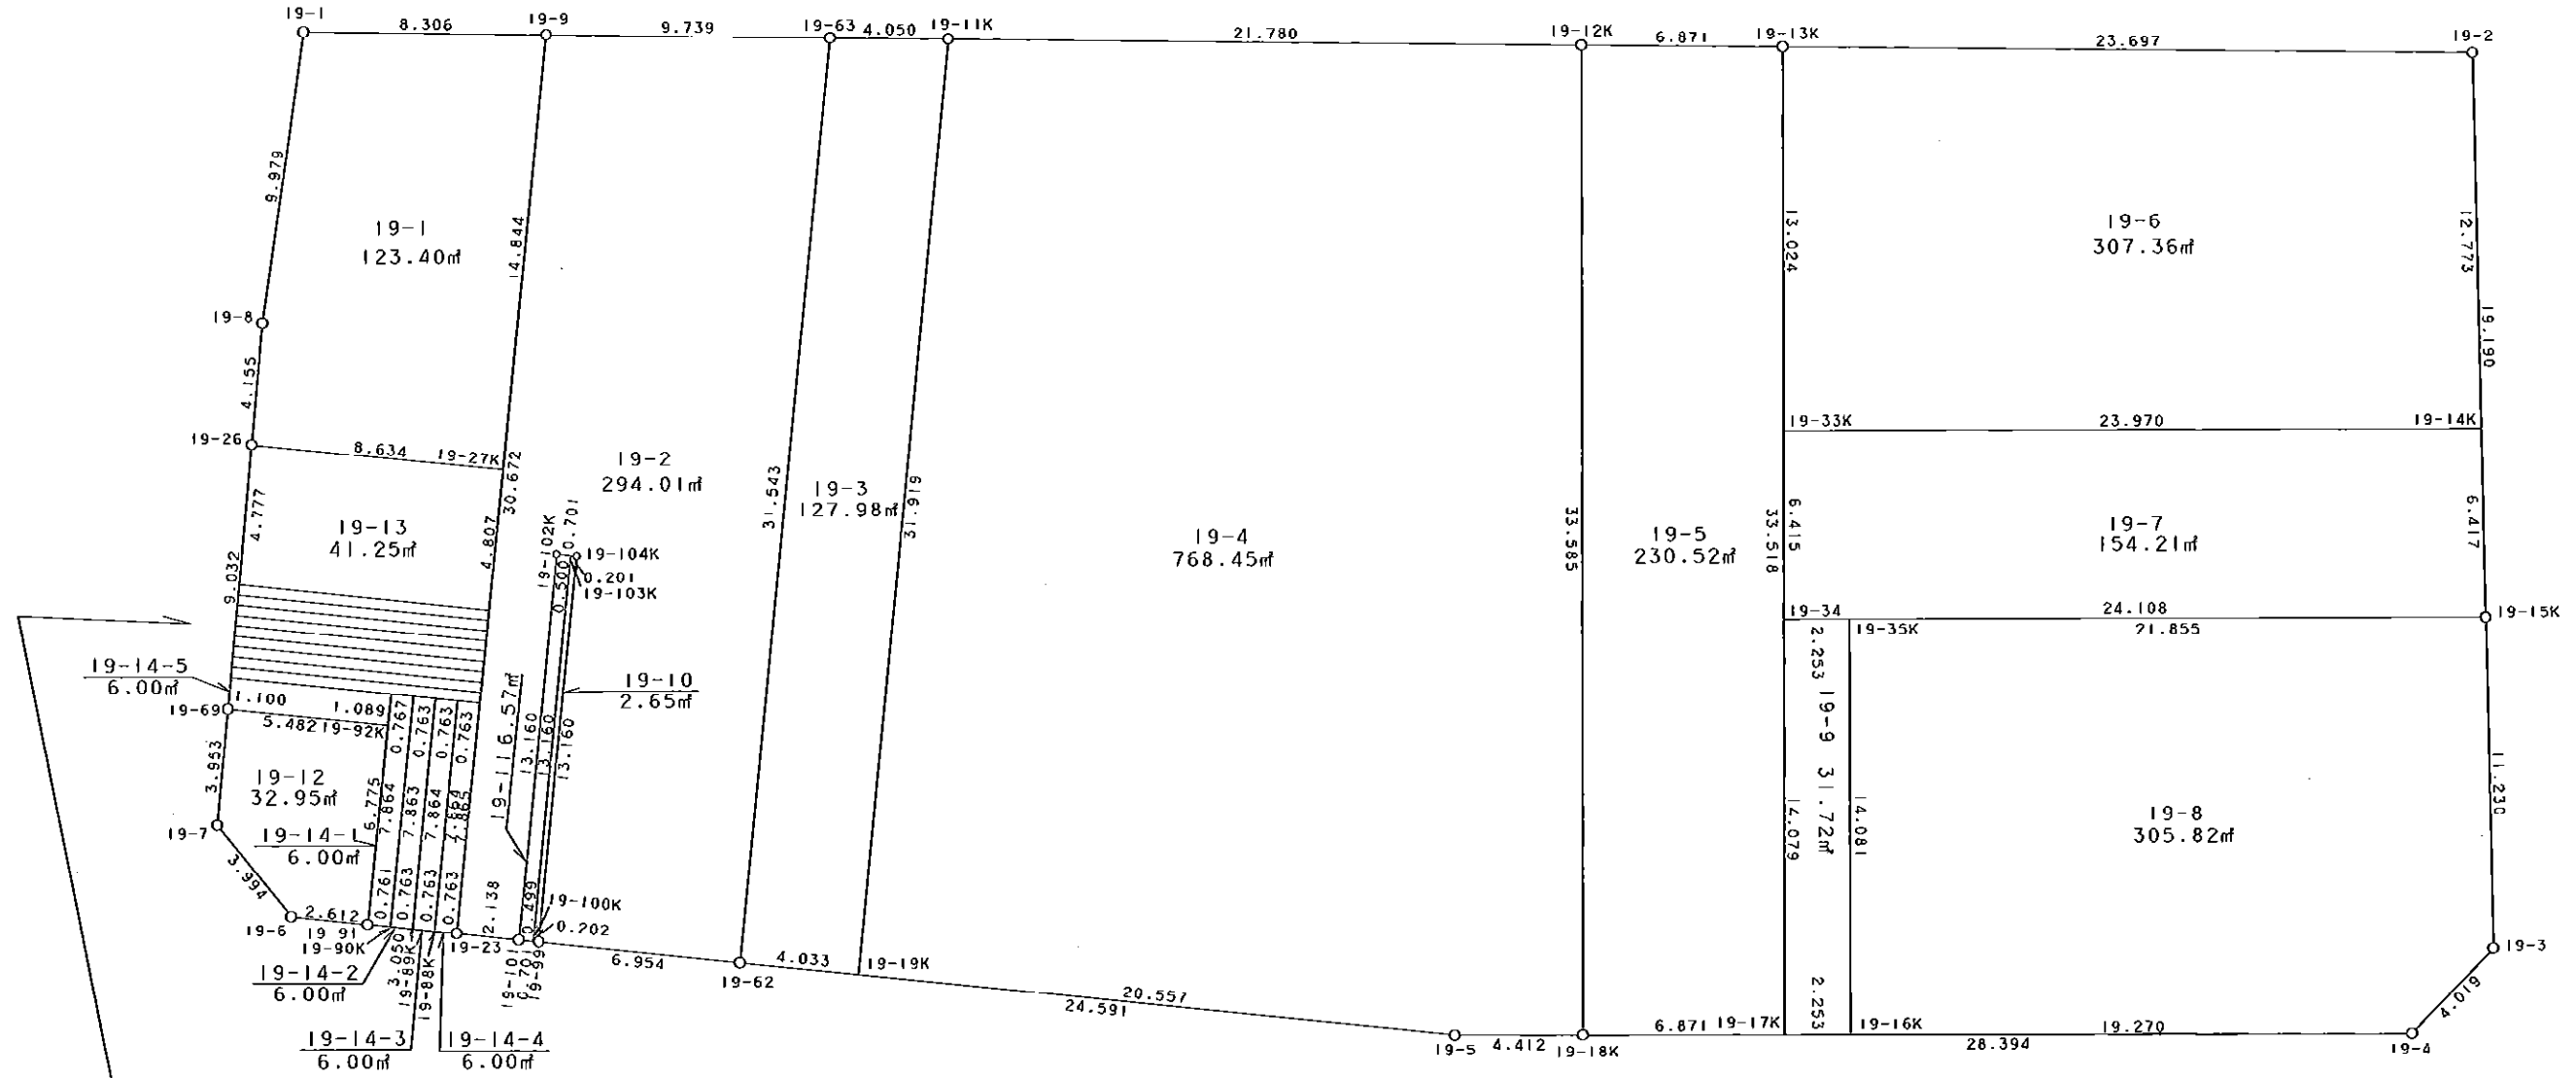

19-98K	0.349		
19-97K	0.350		
19-96K	0.350		
19-95K	0.350		
19-94K	0.350		
19-93K	0.350		
19-92K	0.350		
19-91K	0.350		
19-90K	0.350		
19-89K	0.350		
19-88K	0.350		
19-87K	0.350		
19-86K	0.350		
19-85K	0.350		
19-84K	0.350		
19-83K	0.350		
19-82K	0.350		
19-81K	0.350		
19-80K	0.350		
19-79K	0.350		
19-78K	0.350		
19-77K	0.350		
19-76K	0.350		
19-75K	0.350		
19-74K	0.350		
19-73K	0.350		
19-72K	0.350		
19-71K	0.350		
19-70K	0.350		
19-14-1	6.00		
19-14-2	6.00		
19-14-3	6.00		
19-14-4	6.00		
19-14-5	6.00		
19-14-6	8.583	3.00	
19-14-7	8.579	3.00	
19-14-8	8.575	3.00	
19-14-9	8.571	3.00	
19-14-10	8.568	3.00	
19-14-11	8.564	3.00	
19-14-12	8.560	3.00	
19-14-13	8.557	3.00	
19-14-14	8.553	3.00	
19-93K	5.493		
19-94K			
19-95K			
19-96K			
19-97K			
19-98K			

凡例

記号	名称
⊙	地区界点
○	街区点
○	画地点(折れ点)
┆	画地点(直線中)

地番	筆種別	面積	坪数
19-1	筆界	123.40	37.32
19-2	筆界	294.01	88.94
19-3	筆界	127.98	38.71
19-4	筆界	768.45	232.45
19-5	筆界	230.52	69.73
19-6	筆界	307.36	92.97
19-7	筆界	154.21	46.65
19-8	筆界	305.82	92.51
19-9	筆界	31.72	9.59
19-10	筆界	2.65	0.80
19-11	筆界	6.57	1.98
19-12	筆界	32.95	9.96
19-13	筆界	41.25	12.47
19-14-1	筆界	6.00	1.81
19-14-2	筆界	6.00	1.81
19-14-3	筆界	6.00	1.81
19-14-4	筆界	6.00	1.81
19-14-5	筆界	6.00	1.81
19-14-6	筆界	3.00	0.90
19-14-7	筆界	3.00	0.90
19-14-8	筆界	3.00	0.90
19-14-9	筆界	3.00	0.90
19-14-10	筆界	3.00	0.90
19-14-11	筆界	3.00	0.90
19-14-12	筆界	3.00	0.90
19-14-13	筆界	3.00	0.90
19-14-14	筆界	3.00	0.90
	合	2483.89	751.23

面積 (座標法) 計算書

地番 = 19-1
測点名

	[1] X (i)	[2] X (i+1)-X (i-1)	[3] Y (i)	[4] Y (i+1)-Y (i-1)	[2] * [3]	[1] * [4]	方向角	夾角	距離
19-26	-149979.267	-4.990	-41685.380	8.207	208010.046200	-1230879.844269	95-40-11	90-21-11	8.634
19-27K	-149980.120	13.913	-41676.788	10.110	-579849.151444	-1516299.013200	5-52-11	90-12-00	14.844
19-9	-149965.354	14.867	-41675.270	-6.787	-619586.239090	1017814.857598	270-41-48	84-49-37	8.306
19-1	-149965.253	-9.776	-41683.575	-9.725	407498.629200	1458412.085425	188-10-53	97-29-05	9.979
19-8	-149975.130	-14.014	-41684.995	-1.805	584173.519930	270705.109650	185-19-00	177-08-07	4.155
合計				倍面積 面積	246.804796 123.40	-246.804796 123.40			45.918

面積 (座標法) 計算書

地番 = 19-2
測点名

	[1] X (i)	[2] X (i+1)-X (i-1)	[3] Y (i)	[4] Y (i+1)-Y (i-1)	[2] * [3]	[1] * [4]	方向角	夾角	距離
19-9	-149965.354	-30.380	-41675.270	-12.875	1266094.702600	1930803.932750	185-52-13	95-05-58	30.672
19-23	-149995.865	-30.732	-41678.407	-1.010	1280860.803924	151495.823650	95-55-55	90-03-42	2.138
19-101	-149996.086	12.870	-41676.280	3.470	-536373.723600	-520486.418420	5-51-27	89-55-32	13.160
19-102K	-149982.995	13.016	-41674.937	2.040	-542440.979992	-305965.309800	96-08-30	270-17-03	0.701
19-104K	-149983.070	-13.166	-41674.240	-0.646	548683.043840	96889.063220	185-51-27	269-42-57	13.160
19-99	-149996.161	-13.802	-41675.583	5.575	575206.396566	-836228.597575	95-52-05	90-00-38	6.954
19-62	-149996.872	30.676	-41668.665	10.051	-1278227.967540	-1507618.560472	5-42-01	89-49-56	31.543
19-63	-149965.485	31.518	-41665.532	-6.605	-1313214.237576	990522.028425	270-46-15	85-04-14	9.739
合計				倍面積 面積	588.038222 294.01	-588.038222 294.01			108.067

面積 (座標法) 計算書

地番 = 19-3
測点名

	[1] X (i)	[2] X (i+1)-X (i-1)	[3] Y (i)	[4] Y (i+1)-Y (i-1)	[2] * [3]	[1] * [4]	方向角	夾角	距離
19-11K	-149965.523	31.799	-41661.482	-0.879	-1324793.466118	131819.694717	270-32-15	84-50-10	4.050
19-63	-149965.485	-31.349	-41665.532	-7.183	1306172.762668	1077202.078755	185-42-01	95-09-46	31.543
19-62	-149996.872	-31.799	-41668.665	0.879	1325021.878335	-131847.250488	95-51-48	90-09-47	4.033
19-19K	-149997.284	31.349	-41664.653	7.183	-1306145.206897	-1077430.490972	5-42-05	89-50-17	31.919
合計				倍面積 面積	255.967988 127.98	-255.967988 127.98			71.545

面積 (座標法) 計算書

地番 = 19-4
測点名

	[1] X (i)	[2] X (i+1)-X (i-1)	[3] Y (i)	[4] Y (i+1)-Y (i-1)	[2] * [3]	[1] * [4]	方向角	夾角	距離
19-12K	-149965.803	33.865	-41639.704	-21.691	-1410128.575960	3252908.232873	270-44-12	90-35-18	21.780
19-11K	-149965.523	-31.481	-41661.482	-24.949	1311545.114842	3741489.833327	185-42-05	94-57-53	31.919
19-19K	-149997.284	-33.860	-41664.653	17.279	1410765.150580	-2591803.070236	95-51-37	90-09-32	20.557
19-5	-149999.383	-2.104	-41644.203	24.862	87619.403112	-3729284.660146	90-03-54	174-12-17	4.412
19-18K	-149999.388	33.580	-41639.791	4.499	-1398264.181780	-674847.246612	0-08-54	90-05-00	33.585
合計				倍面積 面積	1536.910794 768.45	-1536.910794 768.45			112.253

面積 (座標法) 計算書

地番 = 19-5
測点名

	[1] X (i)	[2] X (i+1)-X (i-1)	[3] Y (i)	[4] Y (i+1)-Y (i-1)	[2] * [3]	[1] * [4]	方向角	夾角	距離
19-18K	-149999.388	-33.605	-41639.791	6.784	1399305.176555	-1017595.848192	90-10-00	90-01-06	6.871
19-17K	-149999.408	33.498	-41632.920	6.957	-1394619.554160	-1043545.881456	0-08-49	89-58-49	33.518
19-13K	-149965.890	33.605	-41632.834	-6.784	-1399071.386570	1017368.597760	270-43-32	90-34-43	6.871
19-12K	-149965.803	-33.498	-41639.704	-6.957	1394846.804592	1043312.091471	180-08-54	89-25-22	33.585
合計				倍面積 面積	461.040417 230.52	-461.040417 230.52			80.845

面積 (座標法) 計算書

地番 = 19-6
測点名

	[1] X (i)	[2] X (i+1)-X (i-1)	[3] Y (i)	[4] Y (i+1)-Y (i-1)	[2] * [3]	[1] * [4]	方向角	夾角	距離
19-14K	-149978.966	12.719	-41608.897	23.728	-529223.560943	-3558700.905248	358-54-52	88-47-25	12.773
19-2	-149966.195	13.076	-41609.139	-23.937	-544081.101564	3589740.809715	270-44-15	91-49-23	23.697
19-13K	-149965.890	-12.719	-41632.834	-23.728	529528.015646	3558390.637920	180-08-43	89-24-28	13.024
19-33K	-149978.914	-13.076	-41632.867	23.937	544391.368892	-3590045.264418	90-07-27	89-58-44	23.970
合計				倍面積 面積	614.722031 307.36	-614.722031 307.36			73.464

面積 (座標法) 計算書

地番 = 19-7
測点名

	[1] X (i)	[2] X (i+1)-X (i-1)	[3] Y (i)	[4] Y (i+1)-Y (i-1)	[2] * [3]	[1] * [4]	方向角	夾角	距離
19-33K	-149978.914	-6.363	-41632.867	-23.987	264909.932721	3597544.210118	180-09-07	90-01-40	6.415
19-34	-149985.329	-6.468	-41632.884	24.091	269281.493712	-3613296.560939	90-07-33	89-58-26	24.108
19-15K	-149985.382	6.363	-41608.776	23.987	-264756.641688	-3597699.358034	358-55-10	88-47-37	6.417
19-14K	-149978.966	6.468	-41608.897	-24.091	-269126.345796	3613143.269906	270-07-27	91-12-17	23.970
合計				倍面積 面積	308.438949 154.21	-308.438949 154.21			60.910

面積 (座標法) 計算書

地番 = 19-8
測点名

	[1] X (i)	[2] X (i+1)-X (i-1)	[3] Y (i)	[4] Y (i+1)-Y (i-1)	[2] * [3]	[1] * [4]	方向角	夾角	距離
19-16K	-149999.415	-14.137	-41630.667	19.234	588532.739379	-2885088.748110	90-09-59	90-01-12	19.270
19-4	-149999.471	2.805	-41611.397	22.093	-116719.968585	-3313938.312803	44-37-01	134-27-02	4.019
19-3	-149996.610	14.089	-41608.574	2.621	-586223.199086	-393141.114810	358-58-10	134-21-09	11.230
19-15K	-149985.382	11.276	-41608.776	-22.057	-469180.558176	3308227.570774	270-07-33	91-09-23	21.855
19-35K	-149985.334	-14.033	-41630.631	-21.891	584202.644823	3283328.946594	180-08-47	90-01-14	14.081
合計				倍面積 面積	611.658355 305.82	-611.658355 305.82			70.455

面積 (座標法) 計算書

地番 = 19-9
測点名

	[1] X (i)	[2] X (i+1)-X (i-1)	[3] Y (i)	[4] Y (i+1)-Y (i-1)	[2]*[3]	[1]*[4]	方向角	夾角	距離
19-35K	-149985.334	14.086	-41630.631	-2.217	-586409.068266	332517.485478	270-07-38	89-58-51	2.253
19-34	-149985.329	-14.074	-41632.884	-2.289	585941.209416	343316.418081	180-08-47	90-01-09	14.079
19-17K	-149999.408	-14.086	-41632.920	2.217	586441.311120	-332548.687536	90-10-41	90-01-54	2.253
19-16K	-149999.415	14.074	-41630.667	2.289	-585910.007358	-343348.660935	0-08-47	89-58-06	14.081
合計				倍面積 面積	63.444912 31.72	-63.444912 31.72			32.666

面積 (座標法) 計算書

地番 = 19-10
測点名

	[1] X (i)	[2] X (i+1)-X (i-1)	[3] Y (i)	[4] Y (i+1)-Y (i-1)	[2]*[3]	[1]*[4]	方向角	夾角	距離
19-100K	-149996.139	-13.113	-41675.784	-1.143	546494.555592	171445.586877	96-14-47	90-23-05	0.202
19-99	-149996.161	13.069	-41675.583	1.544	-544658.194227	-231594.072584	5-51-27	89-36-40	13.160
19-104K	-149983.070	13.113	-41674.240	1.143	-546474.309120	-171430.649010	276-16-38	90-25-11	0.201
19-103K	-149983.048	-13.069	-41674.440	-1.544	544643.256360	231573.826112	185-51-42	89-35-04	13.160
合計				倍面積 面積	5.308605 2.65	-5.308605 2.65			26.723

面積 (座標法) 計算書

地番 = 19-11
測点名

	[1] X (i)	[2] X (i+1)-X (i-1)	[3] Y (i)	[4] Y (i+1)-Y (i-1)	[2]*[3]	[1]*[4]	方向角	夾角	距離
19-103K	-149983.048	13.144	-41674.440	0.847	-547768.839360	-127035.641656	276-05-13	90-13-31	0.500
19-102K	-149982.995	-13.038	-41674.937	-1.840	543357.828606	275968.710800	185-51-27	89-46-14	13.160
19-101	-149996.086	-13.144	-41676.280	-0.847	547793.024320	127046.684842	96-05-57	90-14-30	0.499
19-100K	-149996.139	13.038	-41675.784	1.840	-543368.871792	-275992.895760	5-51-42	89-45-45	13.160
合計				倍面積 面積	13.141774 6.57	-13.141774 6.57			27.319

面積 (座標法) 計算書

地番 = 19-12
測点名

	[1] X (i)	[2] X (i+1)-X (i-1)	[3] Y (i)	[4] Y (i+1)-Y (i-1)	[2]*[3]	[1]*[4]	方向角	夾角	距離
19-69	-149988.261	-3.386	-41686.208	-5.822	141149.500288	873231.655542	185-20-29	89-34-59	3.953
19-7	-149992.197	-7.021	-41686.576	2.169	292681.450096	-325333.075293	140-34-02	135-13-33	3.994
19-6	-149995.282	-3.354	-41684.039	5.135	139808.266806	-770225.773070	95-54-41	135-20-39	2.612
19-91	-149995.551	6.471	-41681.441	3.285	-269720.604711	-492735.385035	5-49-12	89-54-31	6.775
19-92K	-149988.811	7.290	-41680.754	-4.767	-303852.696660	714996.662037	275-45-30	89-56-18	5.482
合計				倍面積 面積	65.915819 32.95	-65.915819 32.95			22.816

面積 (座標法) 計算書

地番 = 19-13
測点名

	[1] X (i)	[2] X (i+1)-X (i-1)	[3] Y (i)	[4] Y (i+1)-Y (i-1)	[2] * [3]	[1] * [4]	方向角	夾角	距離
19-26	-149979.267	-3.904	-41685.380	-9.030	162739.723520	1354312.781010	185-15-38	89-35-27	4.777
19-98K	-149984.024	-5.635	-41685.818	8.100	234899.584430	-1214870.594400	95-52-17	90-36-39	8.583
19-97K	-149984.902	3.904	-41677.280	9.030	-162708.101120	-1354363.665060	5-52-27	90-00-10	4.807
19-27K	-149980.120	5.635	-41676.788	-8.100	-234848.700380	1214838.972000	275-40-11	89-47-44	8.634
合計				倍面積 面積	82.506450 41.25	-82.506450 41.25			26.801

面積 (座標法) 計算書

地番 = 19-14-1
測点名

	[1] X (i)	[2] X (i+1)-X (i-1)	[3] Y (i)	[4] Y (i+1)-Y (i-1)	[2] * [3]	[1] * [4]	方向角	夾角	距離
19-94K	-149987.807	7.901	-41679.880	0.041	-329312.731880	-6149.500087	275-54-41	90-02-34	0.767
19-93K	-149987.728	-7.744	-41680.643	-1.561	322774.899392	234130.843408	185-49-28	89-54-47	7.864
19-91	-149995.551	-7.901	-41681.441	-0.041	329325.065341	6149.817591	95-52-58	90-03-30	0.761
19-90K	-149995.629	7.744	-41680.684	1.561	-322775.216896	-234143.176869	5-52-07	89-59-09	7.863
合計				倍面積 面積	12.015957 6.00	-12.015957 6.00			17.255

面積 (座標法) 計算書

地番 = 19-14-2
測点名

	[1] X (i)	[2] X (i+1)-X (i-1)	[3] Y (i)	[4] Y (i+1)-Y (i-1)	[2] * [3]	[1] * [4]	方向角	夾角	距離
19-90K	-149995.629	-7.901	-41680.684	-0.045	329319.084284	6749.803305	95-56-32	90-04-25	0.763
19-89K	-149995.708	7.744	-41679.925	1.563	-322769.339200	-234443.291604	5-52-04	89-55-32	7.864
19-95K	-149987.885	7.901	-41679.121	0.045	-329306.735021	-6749.454825	275-52-03	89-59-59	0.763
19-94K	-149987.807	-7.744	-41679.880	-1.563	322768.990720	234430.942341	185-52-07	90-00-04	7.863
合計				倍面積 面積	12.000783 6.00	-12.000783 6.00			17.253

面積 (座標法) 計算書

地番 = 19-14-3
測点名

	[1] X (i)	[2] X (i+1)-X (i-1)	[3] Y (i)	[4] Y (i+1)-Y (i-1)	[2] * [3]	[1] * [4]	方向角	夾角	距離
19-89K	-149995.708	-7.901	-41679.925	-0.045	329313.087425	6749.806860	95-52-03	89-59-59	0.763
19-88K	-149995.786	7.745	-41679.166	1.563	-322805.140670	-234443.413518	5-52-04	90-00-01	7.864
19-96K	-149987.963	7.901	-41678.362	0.045	-329300.738162	-6749.458335	275-52-03	89-59-59	0.763
19-95K	-149987.885	-7.745	-41679.121	-1.563	322804.792145	234431.064255	185-52-04	90-00-01	7.864
合計				倍面積 面積	12.000738 6.00	-12.000738 6.00			17.254

面積 (座標法) 計算書

地番 = 19-14-4

測点名	[1] X (i)	[2] X (i+1)-X (i-1)	[3] Y (i)	[4] Y (i+1)-Y (i-1)	[2] * [3]	[1] * [4]	方向角	夾角	距離
19-88K	-149995.786	-7.902	-41679.166	-0.045	329348.769732	6749.810370	95-56-32	90-04-28	0.763
19-23	-149995.865	7.745	-41678.407	1.563	-322799.262215	-234443.536995	5-52-02	89-55-30	7.865
19-87K	-149988.041	7.902	-41677.603	0.045	-329336.418906	-6749.461845	275-52-03	90-00-01	0.763
19-96K	-149987.963	-7.745	-41678.362	-1.563	322798.913690	234431.186169	185-52-04	90-00-01	7.864
合計				倍面積 面積	12.002301 6.00	-12.002301 6.00			17.255

面積 (座標法) 計算書

地番 = 19-14-5

測点名	[1] X (i)	[2] X (i+1)-X (i-1)	[3] Y (i)	[4] Y (i+1)-Y (i-1)	[2] * [3]	[1] * [4]	方向角	夾角	距離
19-69	-149988.261	-1.645	-41686.208	5.353	68573.812160	-802887.161133	95-45-30	90-29-18	5.482
19-92K	-149988.811	0.533	-41680.754	5.565	-22215.841882	-834687.733215	5-51-07	90-05-37	1.089
19-93K	-149987.728	1.645	-41680.643	-5.353	-68564.657735	802884.307984	275-52-21	90-01-14	5.493
19-70K	-149987.166	-0.533	-41686.107	-5.565	22218.695031	834678.578790	185-16-12	89-23-51	1.100
合計				倍面積 面積	12.007574 6.00	-12.007574 6.00			13.164

面積 (座標法) 計算書

地番 = 19-14-6

測点名	[1] X (i)	[2] X (i+1)-X (i-1)	[3] Y (i)	[4] Y (i+1)-Y (i-1)	[2] * [3]	[1] * [4]	方向角	夾角	距離
19-98K	-149984.024	0.530	-41685.818	-8.570	-22093.483540	1285363.085680	185-15-14	89-22-57	0.349
19-78K	-149984.372	-1.226	-41685.850	8.502	51106.852100	-1275167.130744	95-52-27	90-37-13	8.579
19-79K	-149985.250	-0.530	-41677.316	8.570	22088.977480	-1285373.592500	5-54-22	90-01-55	0.350
19-97K	-149984.902	1.226	-41677.280	-8.502	-51096.345280	1275171.636804	275-52-17	89-57-55	8.583
合計				倍面積 面積	6.000760 3.00	-6.000760 3.00			17.861

面積 (座標法) 計算書

地番 = 19-14-7

測点名	[1] X (i)	[2] X (i+1)-X (i-1)	[3] Y (i)	[4] Y (i+1)-Y (i-1)	[2] * [3]	[1] * [4]	方向角	夾角	距離
19-78K	-149984.372	0.529	-41685.850	-8.566	-22051.814650	1284766.130552	185-14-20	89-21-53	0.350
19-77K	-149984.721	-1.227	-41685.882	8.498	51148.577214	-1274570.159058	95-52-37	90-38-17	8.575
19-80K	-149985.599	-0.529	-41677.352	8.566	22047.319208	-1284776.641034	5-53-22	90-00-45	0.351
19-79K	-149985.250	1.227	-41677.316	-8.498	-51138.066732	1274574.654500	275-52-27	89-59-05	8.579
合計				倍面積 面積	6.015040 3.00	-6.015040 3.00			17.855

面積 (座標法) 計算書

地番 = 19-14-8

測点名	[1] X (i)	[2] X (i+1)-X (i-1)	[3] Y (i)	[4] Y (i+1)-Y (i-1)	[2] * [3]	[1] * [4]	方向角	夾角	距離
19-77K	-149984.721	0.529	-41685.882	-8.562	-22051.831578	1284169.181202	185-14-20	89-21-43	0.350
19-76K	-149985.070	-1.226	-41685.914	8.494	51106.930564	-1273973.184580	95-52-22	90-38-02	8.571
19-81K	-149985.947	-0.529	-41677.388	8.562	22047.338252	-1284179.678214	5-54-22	90-02-00	0.350
19-80K	-149985.599	1.226	-41677.352	-8.494	-51096.433552	1273977.677906	275-52-37	89-58-15	8.575
合計				倍面積 面積	6.003686 3.00	-6.003686 3.00			17.846

面積 (座標法) 計算書

地番 = 19-14-9

測点名	[1] X (i)	[2] X (i+1)-X (i-1)	[3] Y (i)	[4] Y (i+1)-Y (i-1)	[2] * [3]	[1] * [4]	方向角	夾角	距離
19-76K	-149985.070	0.528	-41685.914	-8.558	-22010.162592	1283572.229060	185-14-20	89-21-58	0.350
19-75K	-149985.419	-1.225	-41685.946	8.491	51065.283850	-1273526.192729	95-52-06	90-37-46	8.568
19-82K	-149986.295	-0.528	-41677.423	8.558	22005.679344	-1283582.712610	5-44-35	89-52-29	0.350
19-81K	-149985.947	1.225	-41677.388	-8.491	-51054.800300	1273530.675977	275-52-22	90-07-47	8.571
合計				倍面積 面積	6.000302 3.00	-6.000302 3.00			17.839

面積 (座標法) 計算書

地番 = 19-14-10

測点名	[1] X (i)	[2] X (i+1)-X (i-1)	[3] Y (i)	[4] Y (i+1)-Y (i-1)	[2] * [3]	[1] * [4]	方向角	夾角	距離
19-75K	-149985.419	0.527	-41685.946	-8.555	-21968.493542	1283125.259545	185-14-20	89-22-14	0.350
19-74K	-149985.768	-1.225	-41685.978	8.487	51065.323050	-1272929.213016	95-52-16	90-37-56	8.564
19-83K	-149986.644	-0.527	-41677.459	8.555	21964.020893	-1283135.739420	5-53-22	90-01-06	0.351
19-82K	-149986.295	1.225	-41677.423	-8.487	-51054.843175	1272933.685665	275-52-06	89-58-44	8.568
合計				倍面積 面積	6.007226 3.00	-6.007226 3.00			17.833

面積 (座標法) 計算書

地番 = 19-14-11

測点名	[1] X (i)	[2] X (i+1)-X (i-1)	[3] Y (i)	[4] Y (i+1)-Y (i-1)	[2] * [3]	[1] * [4]	方向角	夾角	距離
19-74K	-149985.768	0.527	-41685.978	-8.551	-21968.510406	1282528.302168	185-14-20	89-22-04	0.350
19-73K	-149986.117	-1.225	-41686.010	8.483	51065.362250	-1272332.230511	95-52-26	90-38-06	8.560
19-84K	-149986.993	-0.527	-41677.495	8.551	21964.039865	-1282538.777143	5-53-22	90-00-56	0.351
19-83K	-149986.644	1.225	-41677.459	-8.483	-51054.887275	1272336.701052	275-52-16	89-58-54	8.564
合計				倍面積 面積	6.004434 3.00	-6.004434 3.00			17.825

面積 (座標法) 計算書

地番 = 19-14-12

測点名	[1] X (i)	[2] X (i+1)-X (i-1)	[3] Y (i)	[4] Y (i+1)-Y (i-1)	[2] * [3]	[1] * [4]	方向角	夾角	距離
19-73K	-149986.117	0.526	-41686.010	-8.548	-21926.841260	1282081.328116	185-23-11	89-30-45	0.352
19-72K	-149986.467	-1.225	-41686.043	8.479	51065.402675	-1271735.253693	95-52-09	90-28-58	8.557
19-85K	-149987.342	-0.526	-41677.531	8.548	21922.381306	-1282091.799416	5-53-22	90-01-13	0.351
19-84K	-149986.993	1.225	-41677.495	-8.479	-51054.931375	1271739.713647	275-52-26	89-59-04	8.560
合計				倍面積 面積	6.011346 3.00	-6.011346 3.00			17.820

面積 (座標法) 計算書

地番 = 19-14-13

測点名	[1] X (i)	[2] X (i+1)-X (i-1)	[3] Y (i)	[4] Y (i+1)-Y (i-1)	[2] * [3]	[1] * [4]	方向角	夾角	距離
19-72K	-149986.467	0.526	-41686.043	-8.544	-21926.858618	1281484.374048	185-14-20	89-22-11	0.350
19-71K	-149986.816	-1.225	-41686.075	8.476	51065.441875	-1271288.252416	95-52-43	90-38-23	8.553
19-86K	-149987.692	-0.526	-41677.567	8.544	21922.400242	-1281494.840448	5-52-21	89-59-38	0.352
19-85K	-149987.342	1.225	-41677.531	-8.476	-51054.975475	1271292.710792	275-52-09	89-59-48	8.557
合計				倍面積 面積	6.008024 3.00	-6.008024 3.00			17.812

面積 (座標法) 計算書

地番 = 19-14-14

測点名	[1] X (i)	[2] X (i+1)-X (i-1)	[3] Y (i)	[4] Y (i+1)-Y (i-1)	[2] * [3]	[1] * [4]	方向角	夾角	距離
19-71K	-149986.816	0.526	-41686.075	-8.540	-21926.875450	1280887.408640	185-13-26	89-20-43	0.351
19-70K	-149987.166	-1.225	-41686.107	8.472	51065.481075	-1270691.270352	95-52-29	90-39-03	8.549
19-87K	-149988.041	-0.526	-41677.603	8.540	21922.419178	-1280897.870140	5-53-22	90-00-53	0.351
19-86K	-149987.692	1.225	-41677.567	-8.472	-51055.019575	1270695.726624	275-52-43	89-59-21	8.553
合計				倍面積 面積	6.005228 3.00	-6.005228 3.00			17.804