


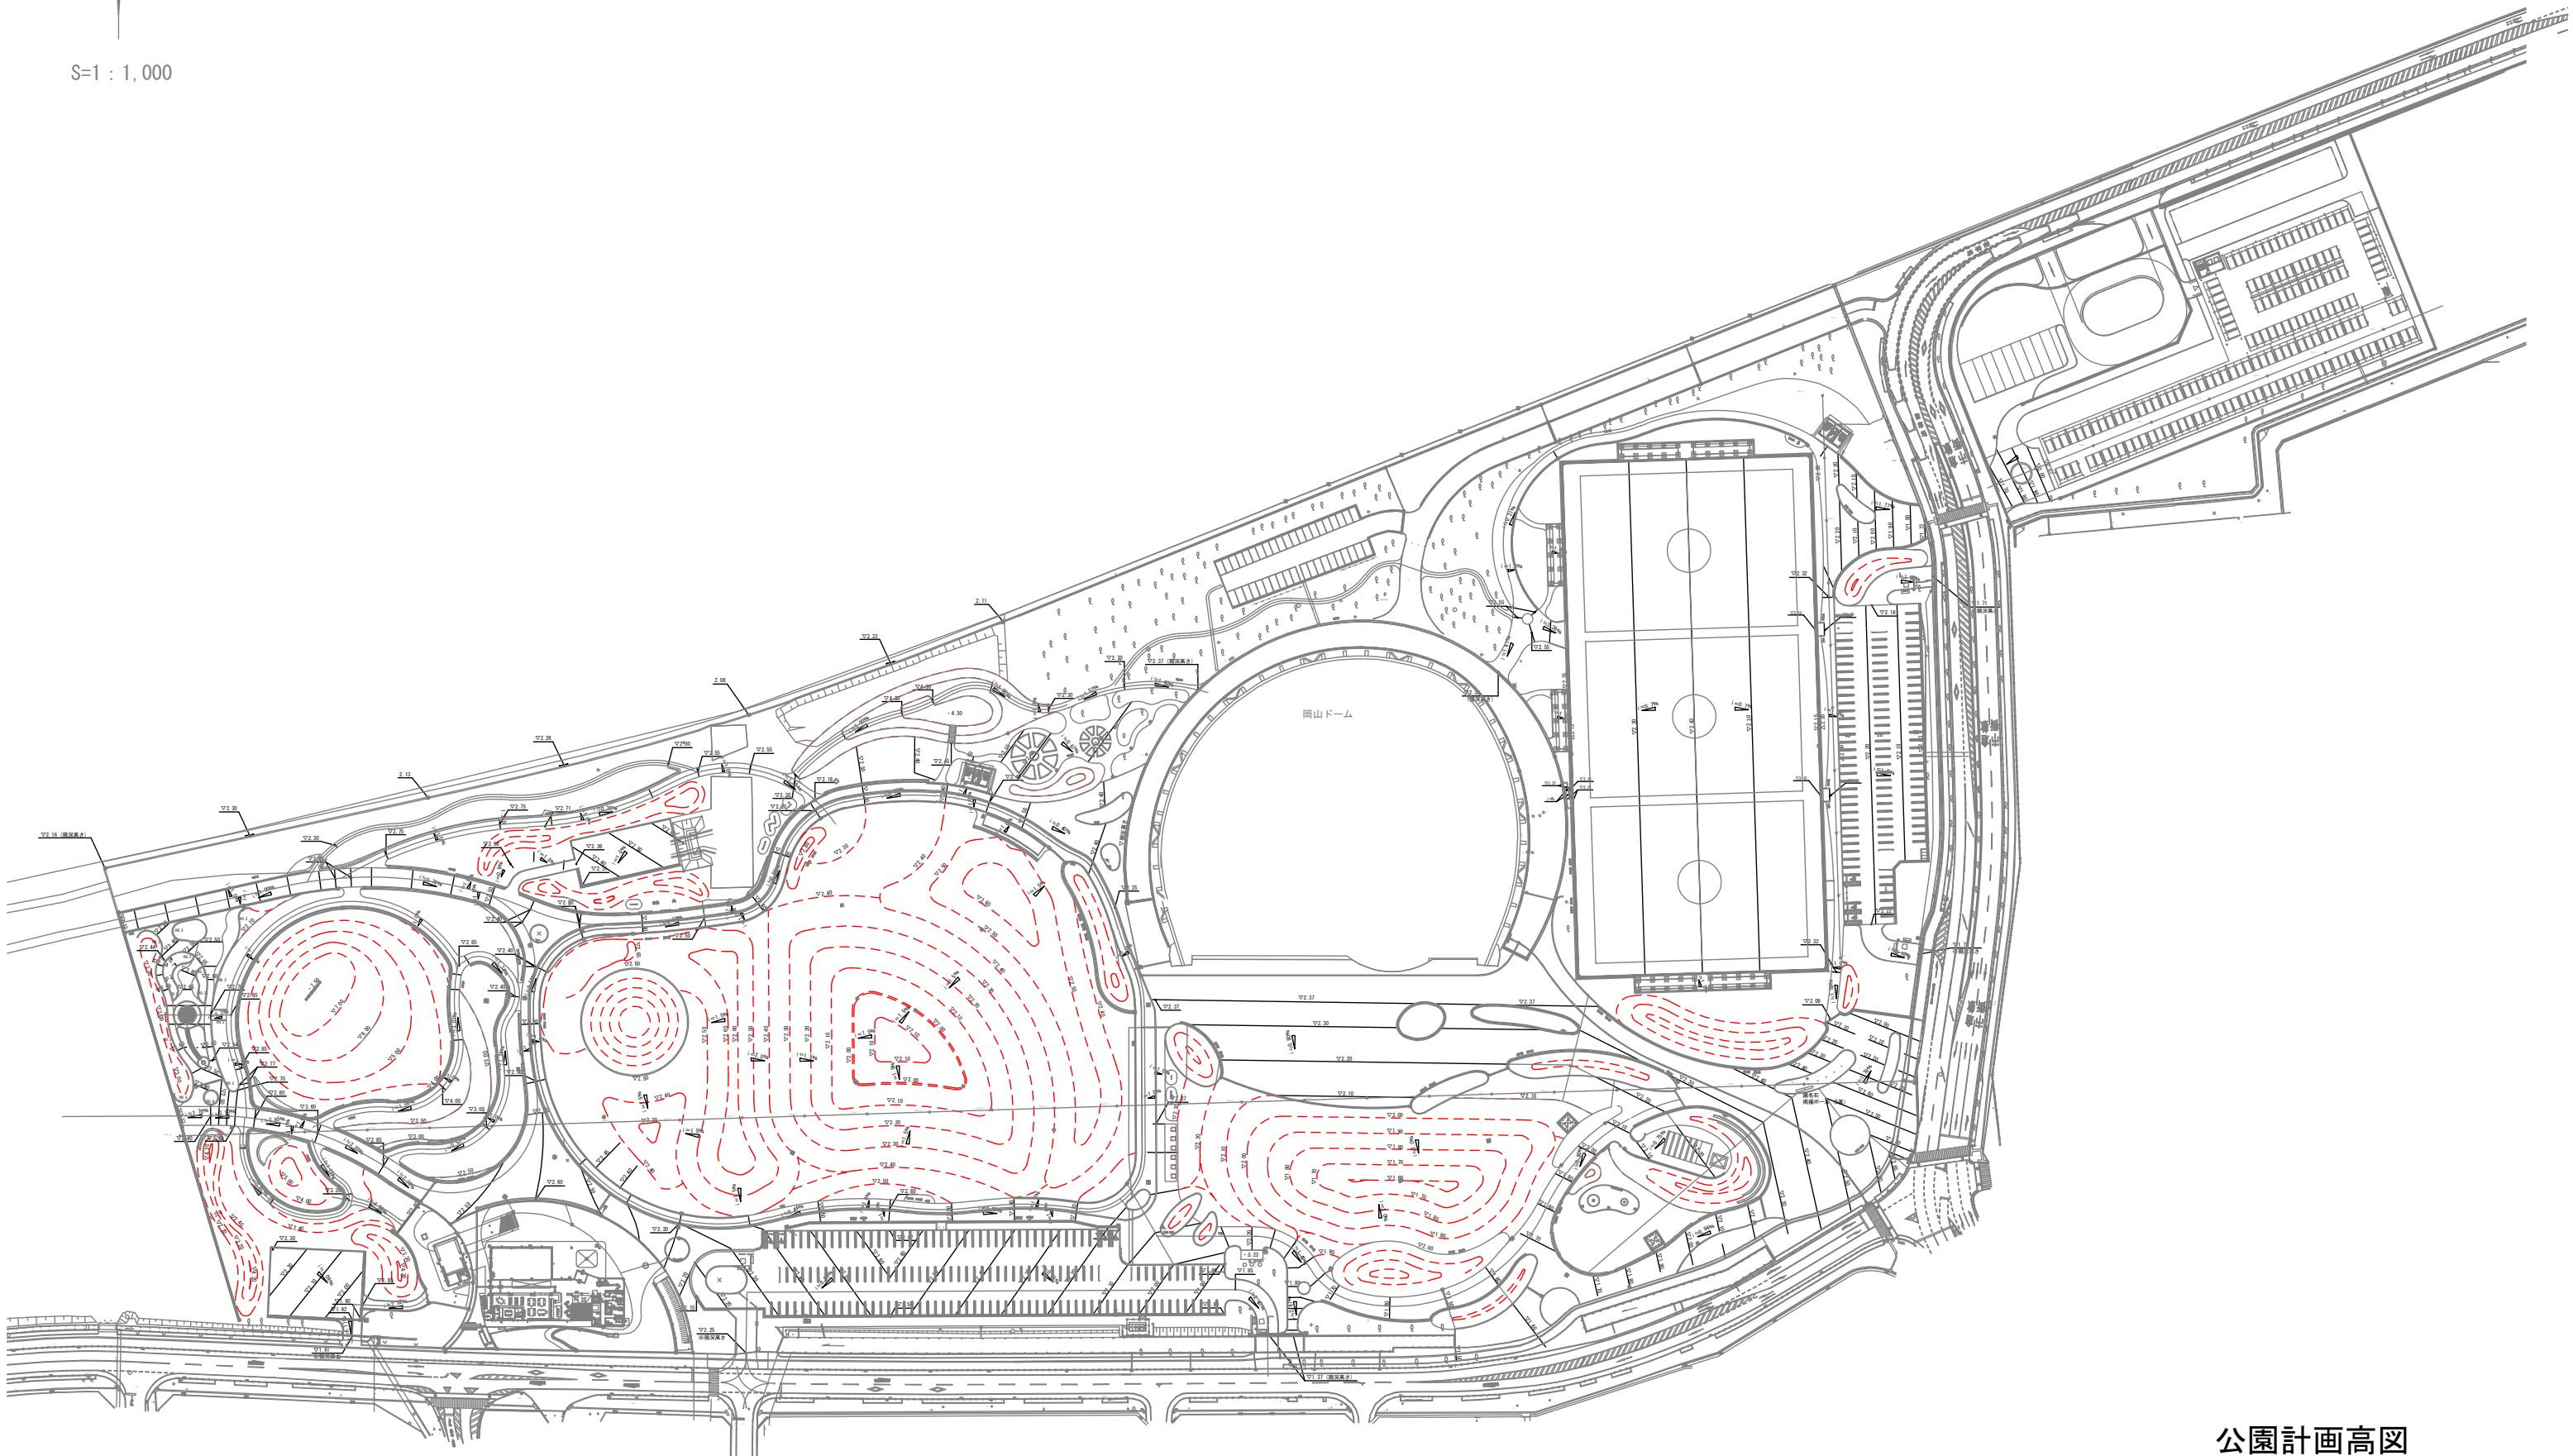

S=1 : 1,000



公園計画高図